


LONGITUDINAL SECTION ALONG LORIKEET GROVE CONTROL LINE - LS1

SCALE HORIZ 1:200, VERT 1:50

REFER BELOW FOR CONTINUATION

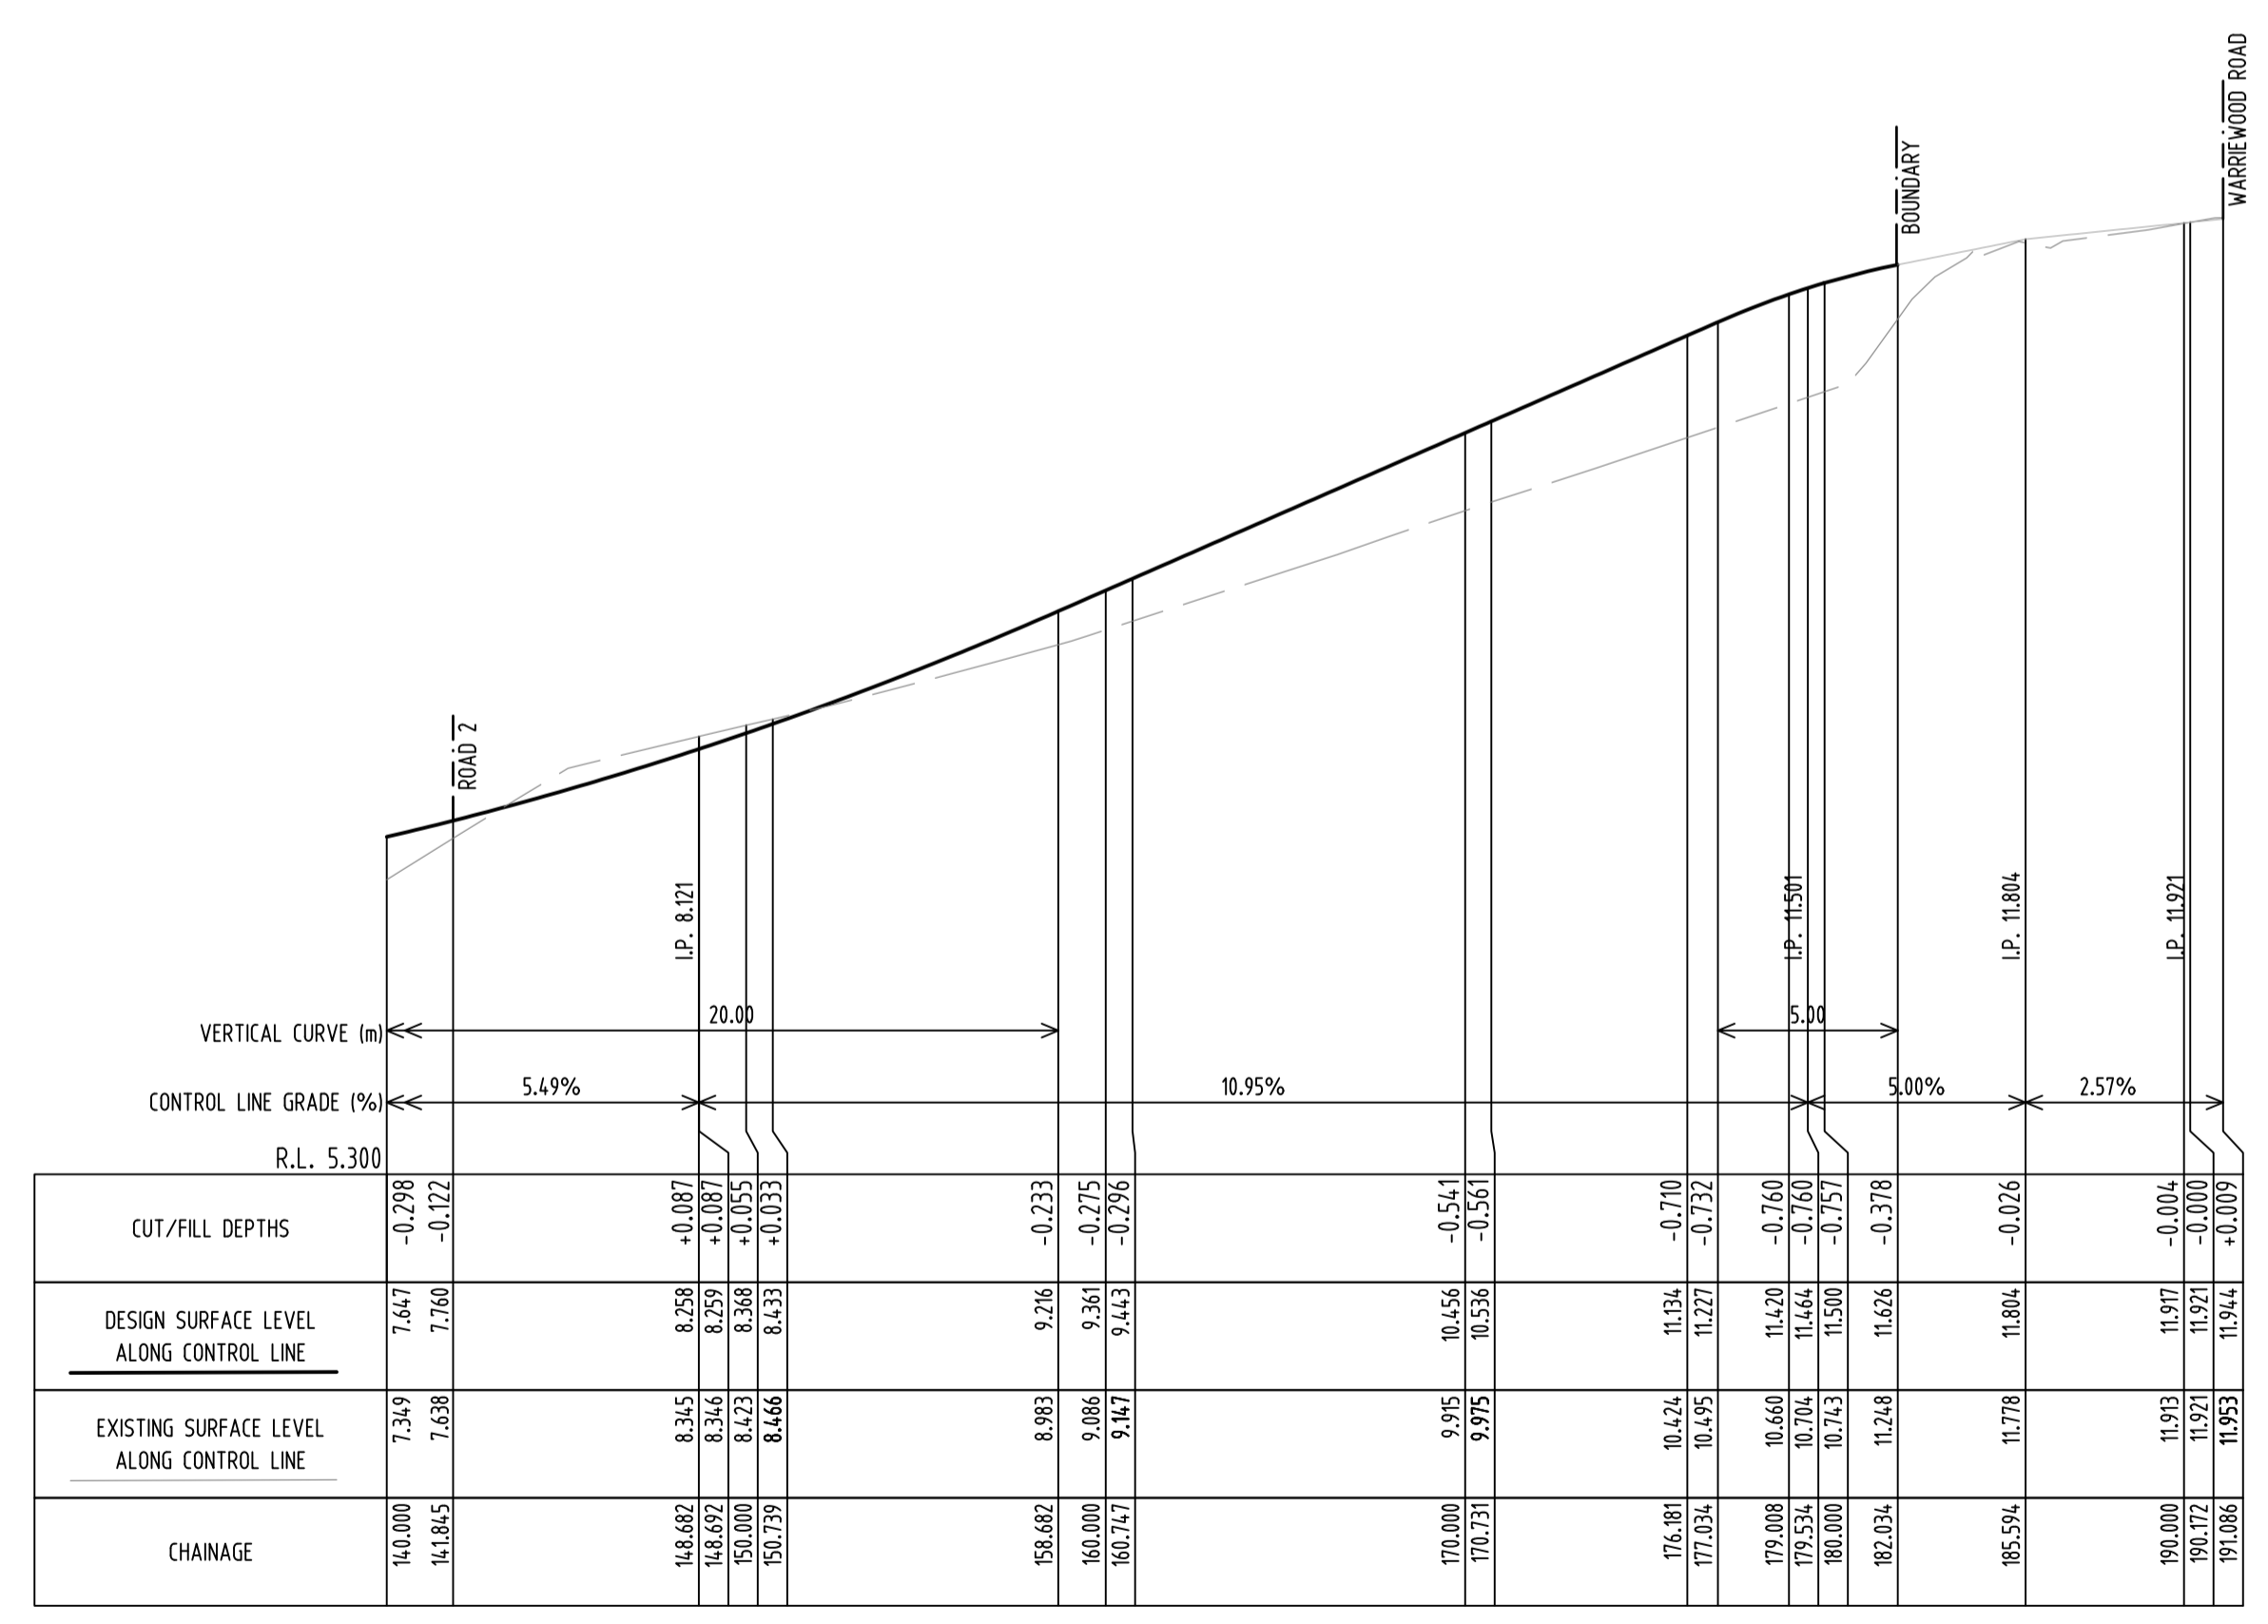

LONGITUDINAL SECTION ALONG LORIKEET GROVE CONTROL LINE - LS1

SCALE HORIZ 1:200, VERT 1:50

Discipline	Drawing Title and Number	Date	Rev.
ARCH			
ARCH			
STRUCT			
MECH			
ELEC			
HYD			
FIRE			
LANDS			
CIVIL			
SURVEY			

Issue	Last revision title	by	Date	Status
A	ISSUED FOR COUNCIL APPROVAL	D.V.	15.09.17	2
P1	ISSUED FOR COUNCIL APPROVAL	D.V.	08.09.17	2

Issued	Internal sequence and revision history
1-preliminary	2-development application
4-tender	3-construction certificate
	6-other

Discipline	Drawing Title and Number	Date	Rev.
ARCH			
ARCH			
STRUCT			
MECH			
ELEC			
HYD			
FIRE			
LANDS			
CIVIL			
SURVEY			


QUALITY CONTROL	DATE
DRAWN	
CHECKED	
DESIGNED	
VERIFIED	
APPROVED	

WARNING: THE DESIGNS, DRAWINGS, SPECIFICATIONS AND THE COPYRIGHT HEREIN REMAIN THE SOLE INTELLECTUAL PROPERTY OF S&G CONSULTANTS PTY LTD AND MUST NOT BE USED, COPIED, ALTERED OR REPRODUCED WHOLLY OR IN PART IN ANY FORM WITHOUT THE WRITTEN CONSENT OF S&G CONSULTANTS PTY LTD

Scale: 0m 2 4 6 8 10 SCALE 1:200 ON ORIGINAL SIZE

Scale: 0m 0.5 1 1.5 2 2.5 SCALE 1:50 ON ORIGINAL SIZE

CLIENT THE KNOWLES GROUP- ARCADE

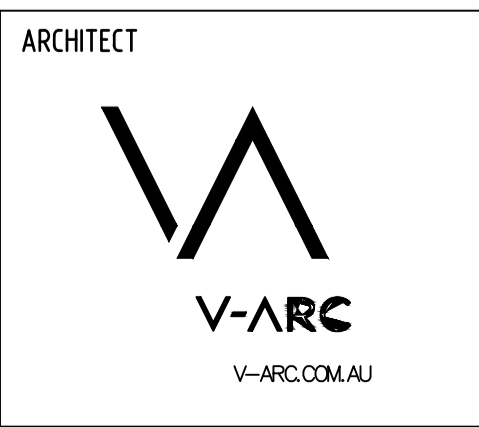

Unit 412, Level 4, 14-16 LEXINGTON DRIVE BELLA VISTA, NSW 2153
 T: +61 2 8883 4239
 F: +61 2 9672 6977
 Email: office@sgce.com.au
 Web: www.sgce.com.au

Engineering Value

PROJECT PROPOSED RESIDENTIAL SUBDIVISION & AGED CARE
 23-27 WARRIEWOOD ROAD, WARRIEWOOD

Drawing Status	FOR APPROVAL
Drawing Title	NOT TO BE USED FOR CONSTRUCTION PURPOSES
	CIVIL WORKS
	LORIKEET GROVE LONGITUDINAL SECTION
	SHEET 1 of 4
Project No	Drawing No
20160112	C-DA301
Revision No	A

Grid	Datum	Sheet	Scale (at original size)
-	A.H.D.	7 of 22	AS SHOWN

A.B.N. 21 118 222 530