


C SECTION/ELEVATION DETAIL 1:100  
 BD 01 West Elevation - Re-newed entertaining area + new 'vergola'

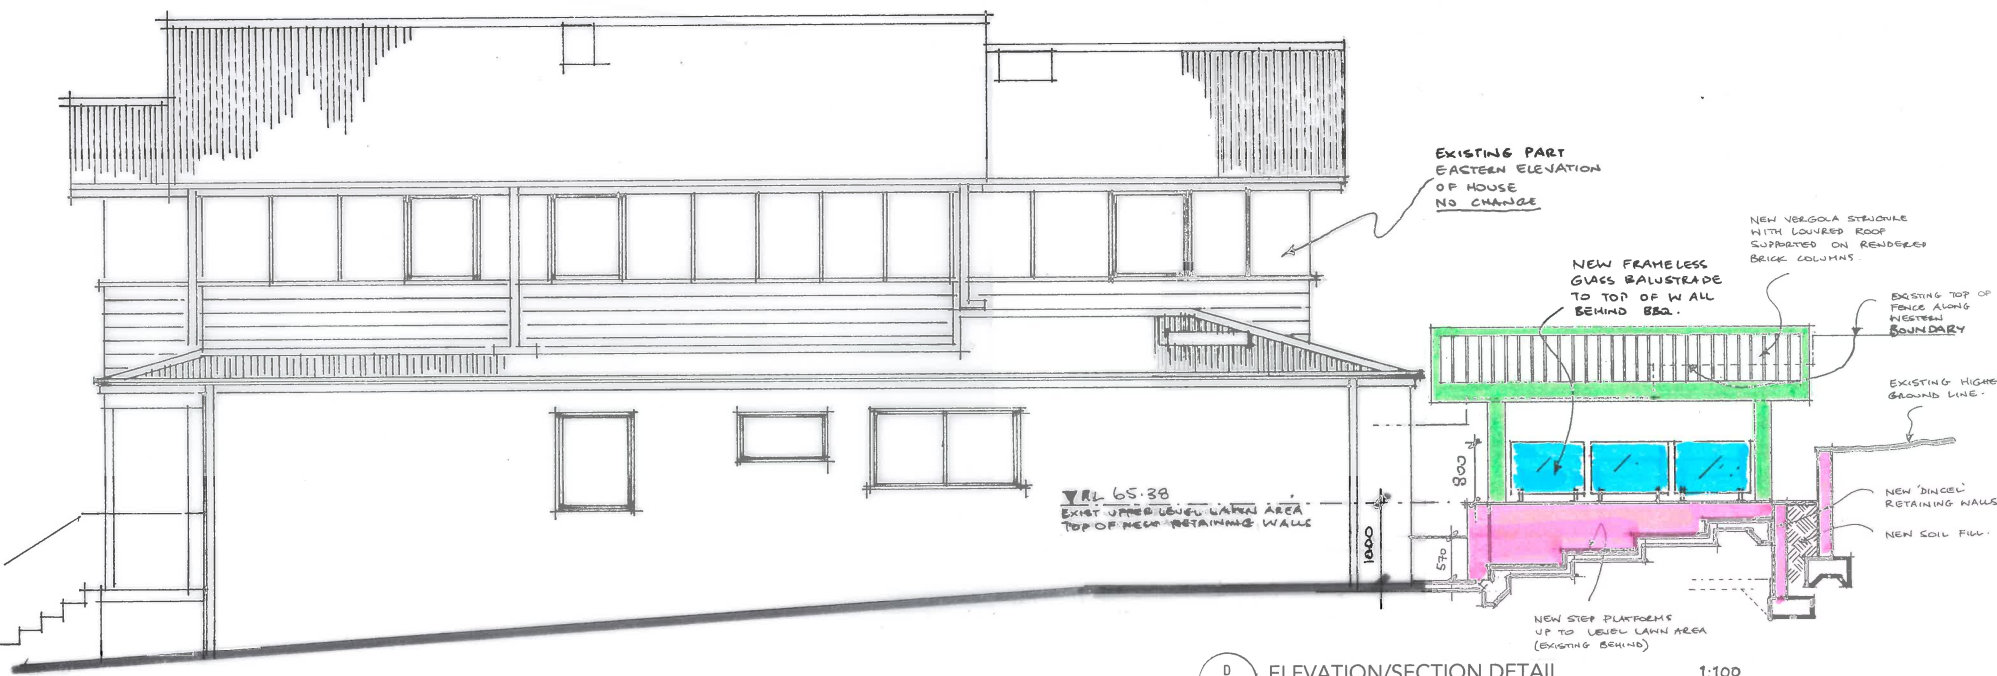

D ELEVATION/SECTION DETAIL 1:100  
 BD 01 East Elevation - Re-newed entertaining area + new 'vergola'

no.	revision	date
A	ISSUE TO CLIENT	27.9.19
B	DA ISSUE TO COUNCIL	19.11.19

Copyright Olive and Green Pty Ltd 2019. Copyright claim and drawn by the authoring company and is the property of Olive and Green Pty Ltd. Reproduction of any whole or part of this document, in any form or by any means, without the prior written consent of Olive and Green Pty Ltd is prohibited. The copyright in this document is reserved. All rights reserved.

**OLIVE & GREEN**

1/11 STANLEY ROAD, WILLOWBUSH NSW 2060  
 TEL: 02 9553 4044 FAX: 02 9553 4588  
 WWW.OLIVEANDGREEN.COM  
 OLIVE AND GREEN PTY LTD  
 ABN 72 004 778 770

client  
 Mr Chris Gollan and Ms Susan Austin  
 address  
 10 Coramba Street  
 North Balgowlah

title  
 Elevations and sections

drawn	checked	scale	issue
JW	EC	1:100	5

date	job no	drawing no
AUG 19	19102	BD03



