
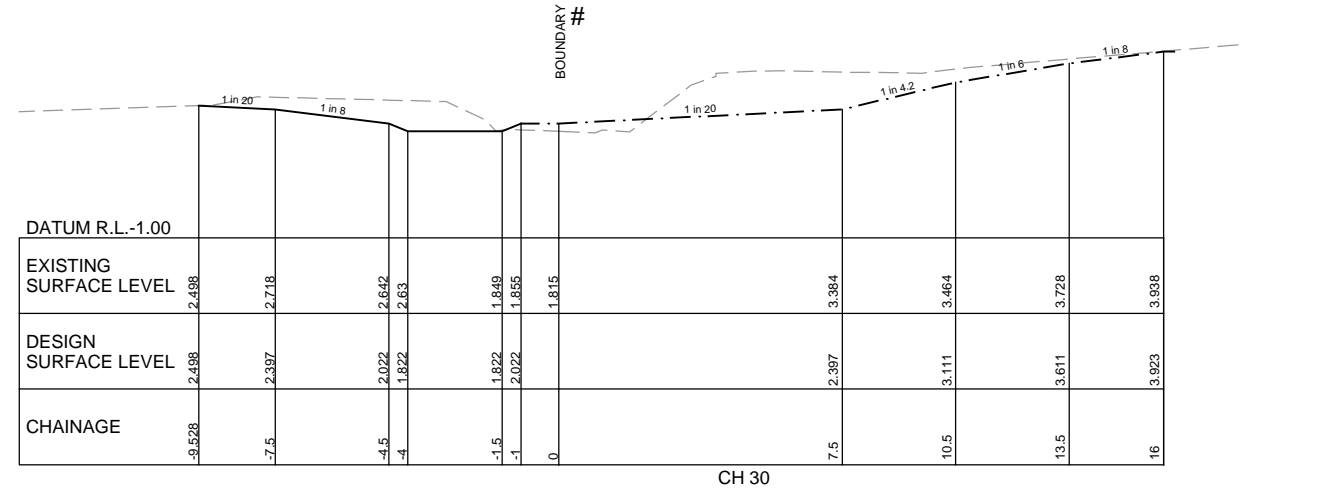
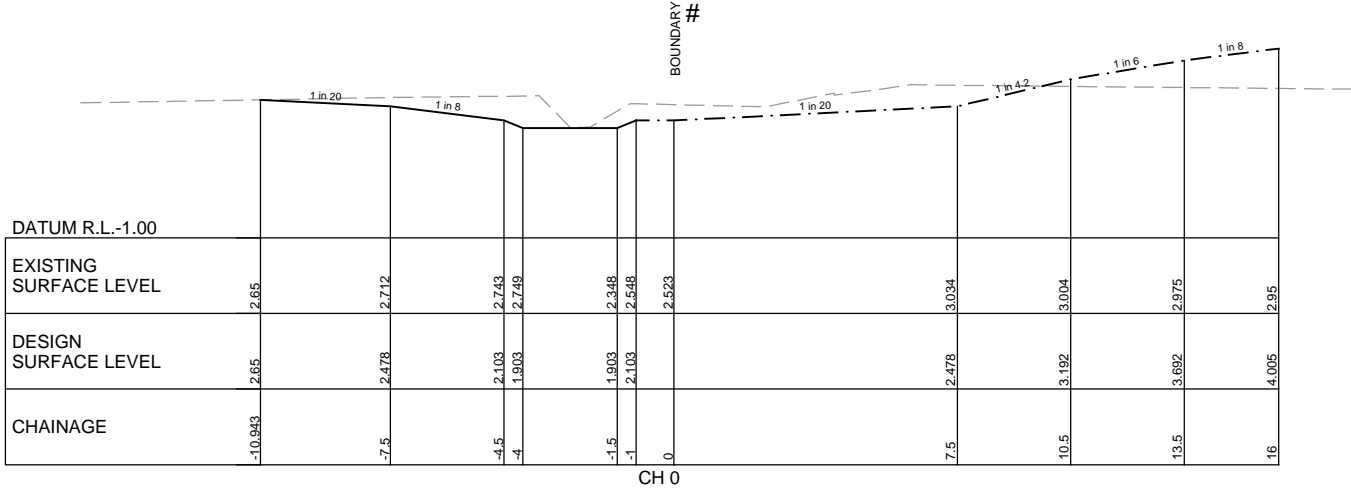
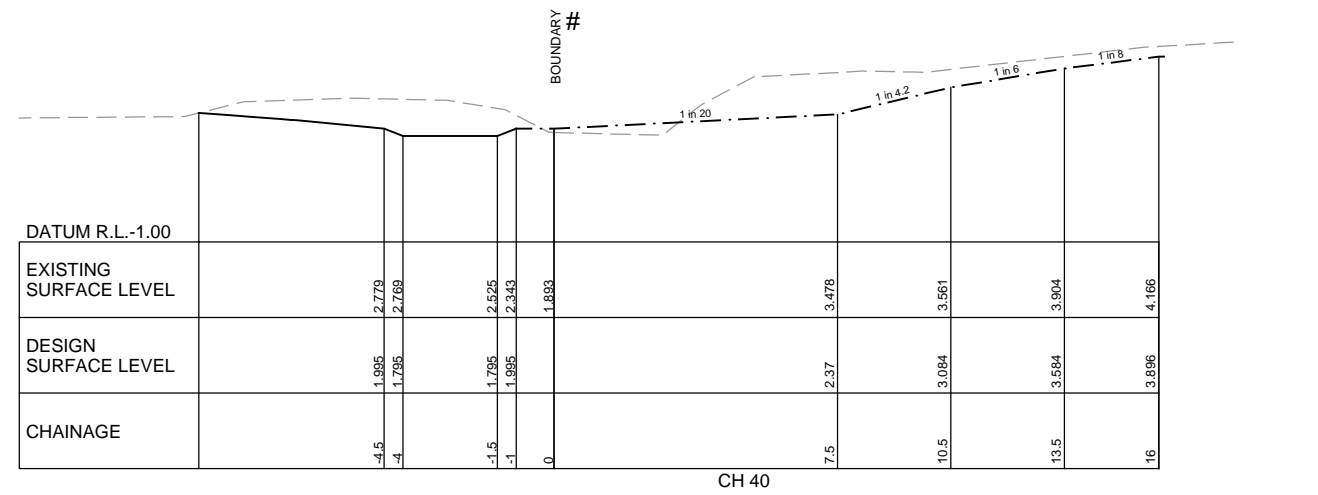
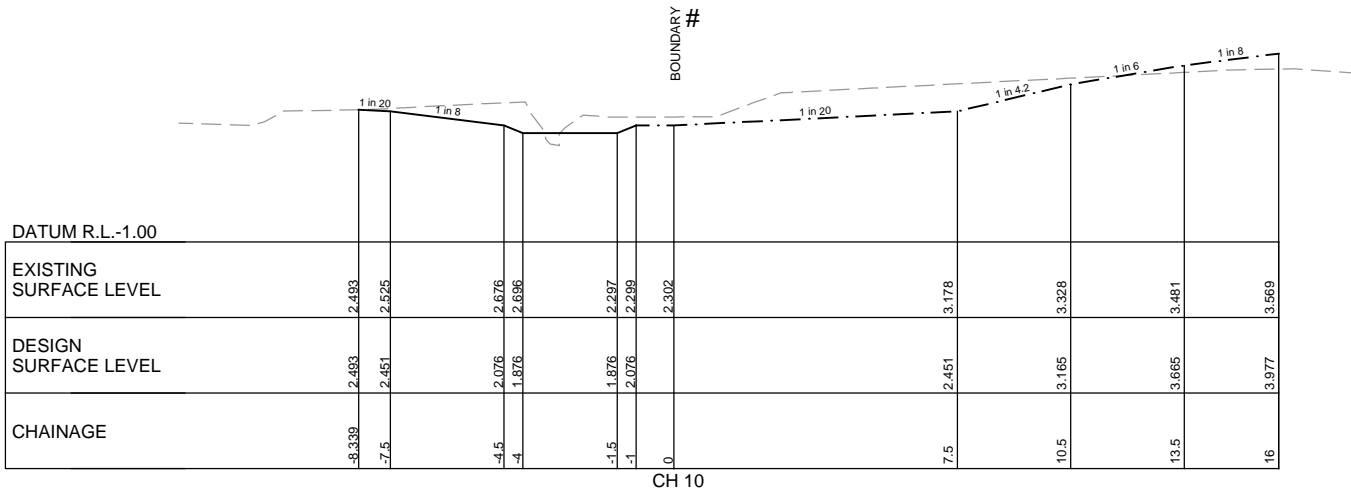
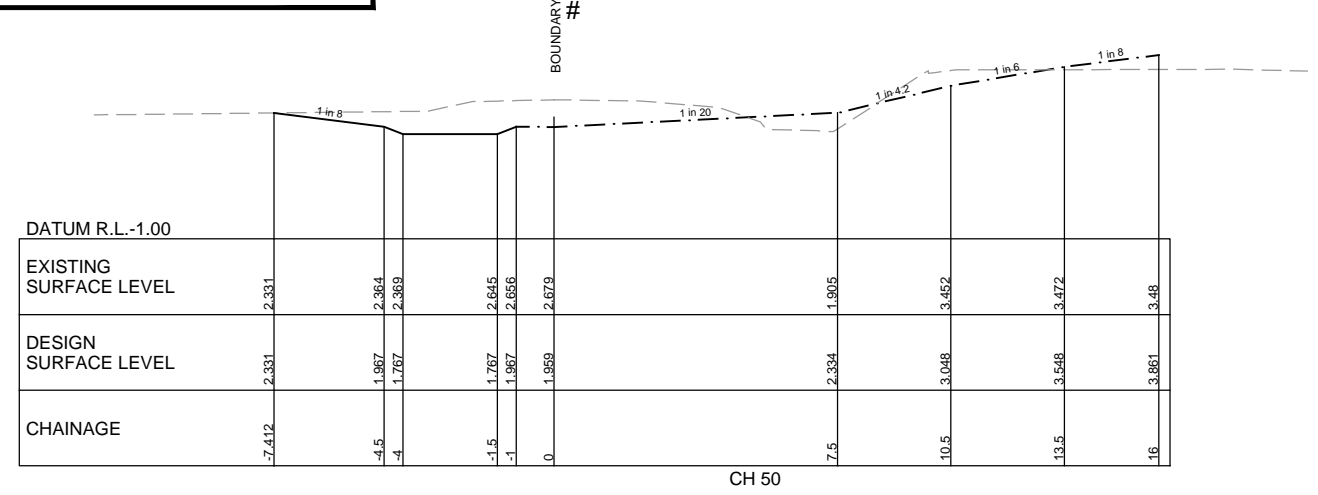


A1

# PROVIDE TEMPORARY INTERFACE BATTER AT 1(H):1(V) TO MATCH EXISTING LEVEL AT PROPERTY BOUNDARY. FUTURE CREEK WORKS TO SOUTH BY OTHERS

— INTERIM DESIGN SURFACE  
 - - - ULTIMATE DESIGN SURFACE  
 - - - EXISTING SURFACE

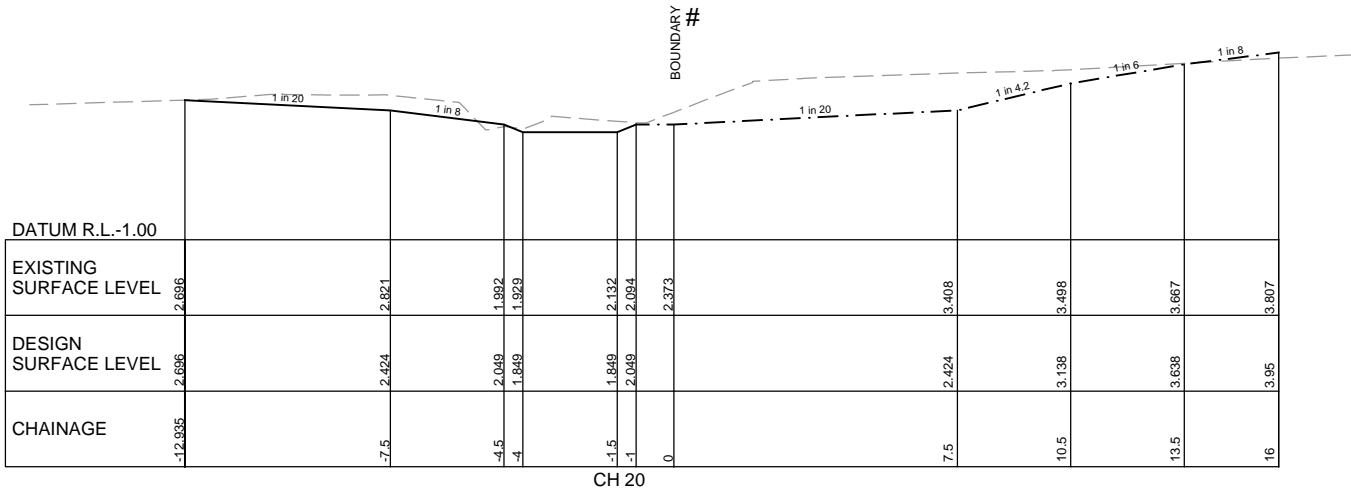

REV	DATE	AMENDMENT DESCRIPTION
A	20.10.16	ISSUED FOR DEVELOPMENT APPLICATION

Project: **PROPOSED SUBDIVISION OF LOT 32 SECTION C D.P.5464 NARRABEEN CREEK REHABILITATION**

Principal: **WOOLWICH PTY. LTD.**  
 Scale: 1:100  
 Date: 20.10.16  
 Council Ref: D.P.5464  
 Datum: AHD  
 L.G.A. NORTHERN BEACHES



ABN 77 050 209 991  
 Level 4, Suite 400  
 16-18 Cambridge St  
 EPPING NSW 2121  
 PO Box 233  
 EPPING NSW 1710



Drawing title: **NARRABEEN CREEK CROSS SECTIONS SHEET 1 OF 3**  
 Drawing Ref: 063-16  
 Drawing Ref: 063-16C-DA-111

DEVELOPMENT APPLICATION