


SCHEDULE OF TREES TO BE REMOVED	
TREE NO.	TREE TYPE
2	Oleander nerium – Oleander
3	Oleander nerium – Oleander
4	Eucalyptus robusta – Swamp Mahogany
5	Washington robusta – Cotton Palm
6	Araucaria heterophylla – Norfolk Island
8	Ficus benjamina – Weeping Fig
9	Eucalyptus botryoides – Bangalay
10	Eucalyptus botryoides – Bangalay
11	Eucalyptus botryoides – Bangalay
12	Pinus radiata – Monterey Pine
13	Pinus radiata – Monterey Pine
14	Pinus radiata – Monterey Pine
15	Pinus radiata – Monterey Pine
16	Pinus radiata – Monterey Pine
17	Pinus radiata – Monterey Pine
19	Casuarina glauca – She-Oak
20	Casuarina glauca – She-Oak
21	Casuarina glauca – She-Oak
22	Casuarina glauca – She-Oak
23	Casuarina glauca – She-Oak
24	Casuarina glauca – She-Oak
25	Casuarina glauca – She-Oak
26	Eucalyptus robusta – Swamp Mahogany
27	Eucalyptus robusta – Swamp Mahogany
28	Eucalyptus robusta – Swamp Mahogany
30	Casuarina glauca – She-Oak
40	Palm
41	Palm
42	Palm
43	Palm

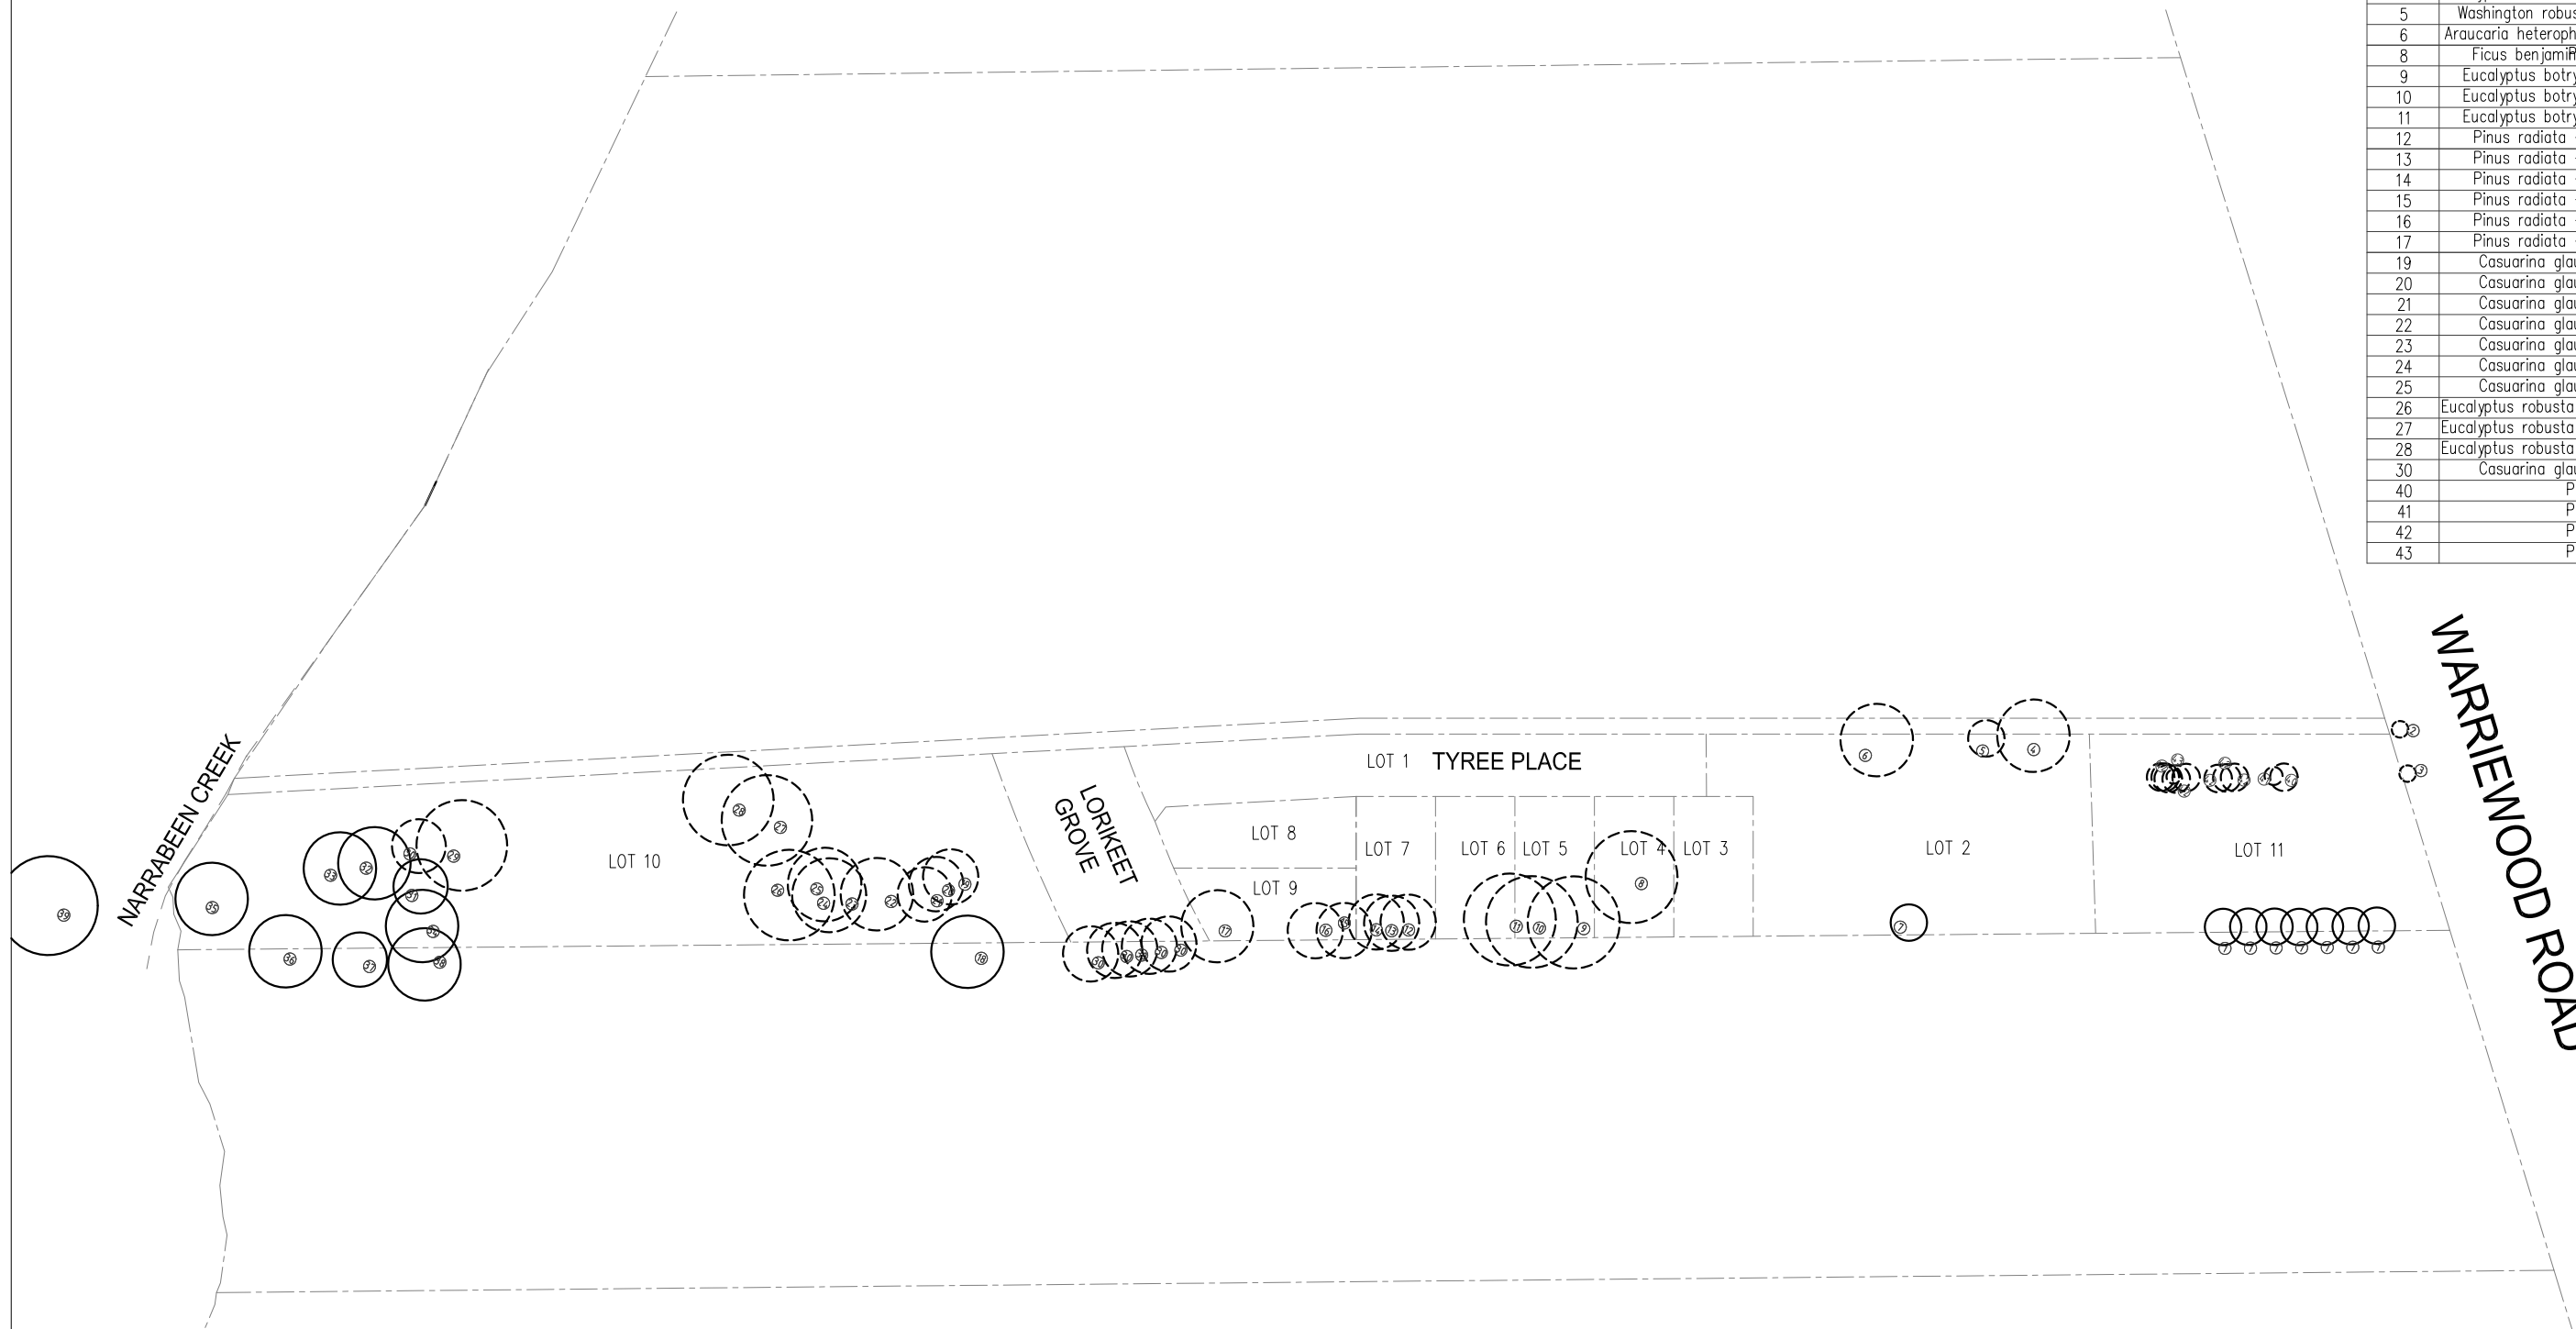

○ TREE PROTECTION PLAN

DEVELOPMENT APPLICATION

REV.	DESCRIPTION	DATE	REV.	DESCRIPTION	DATE	<b>ARH WARRIEWOOD PTY LTD</b> ABN 64 087 958 423 REG ARCHITECT: STEPHEN BOWERS (5810) SUITE 91, 26-32 FERRARIA ROAD, JONES BAY WHARF PYRMONT NSW 2009 p 02 8212 9705 m 0414 780 450 email: stephen.bowers@stephenbowersarchitects.com www.stephenbowersarchitects.com	<b>STEPHEN BOWERS ARCHITECTS</b> <small>This drawing is protected by copyright. Reproduction or publication of the whole or part of the drawing without a license of the owner of the copyright is an infringement of copyright.</small> <small>Do not scale drawings. Verify all dimension on site. Report any discrepancies in documents to Architect.</small>	Address <b>53C WARRIEWOOD ROAD          WARRIEWOOD          NSW 2102</b>		Drawing Title <b>TREE PROTECTION PLAN</b>	Scale 1:400(A1)/1:800(A3) Date SEPT/2014
		Drawn by cw Check by S.B									
		Drawing No. DA-06 Rev/Isn -									
		Cad file path.									