




© SD MASTERPLAN
 This drawing is protected by copyright.
 Reproduction or publication of the whole or part
 of the drawing without a license of the owner of
 the copyright is an infringement of copyright.
 Do not scale drawings
 Verify all dimensions on site
 Report any discrepancies in documents
 to the Architect

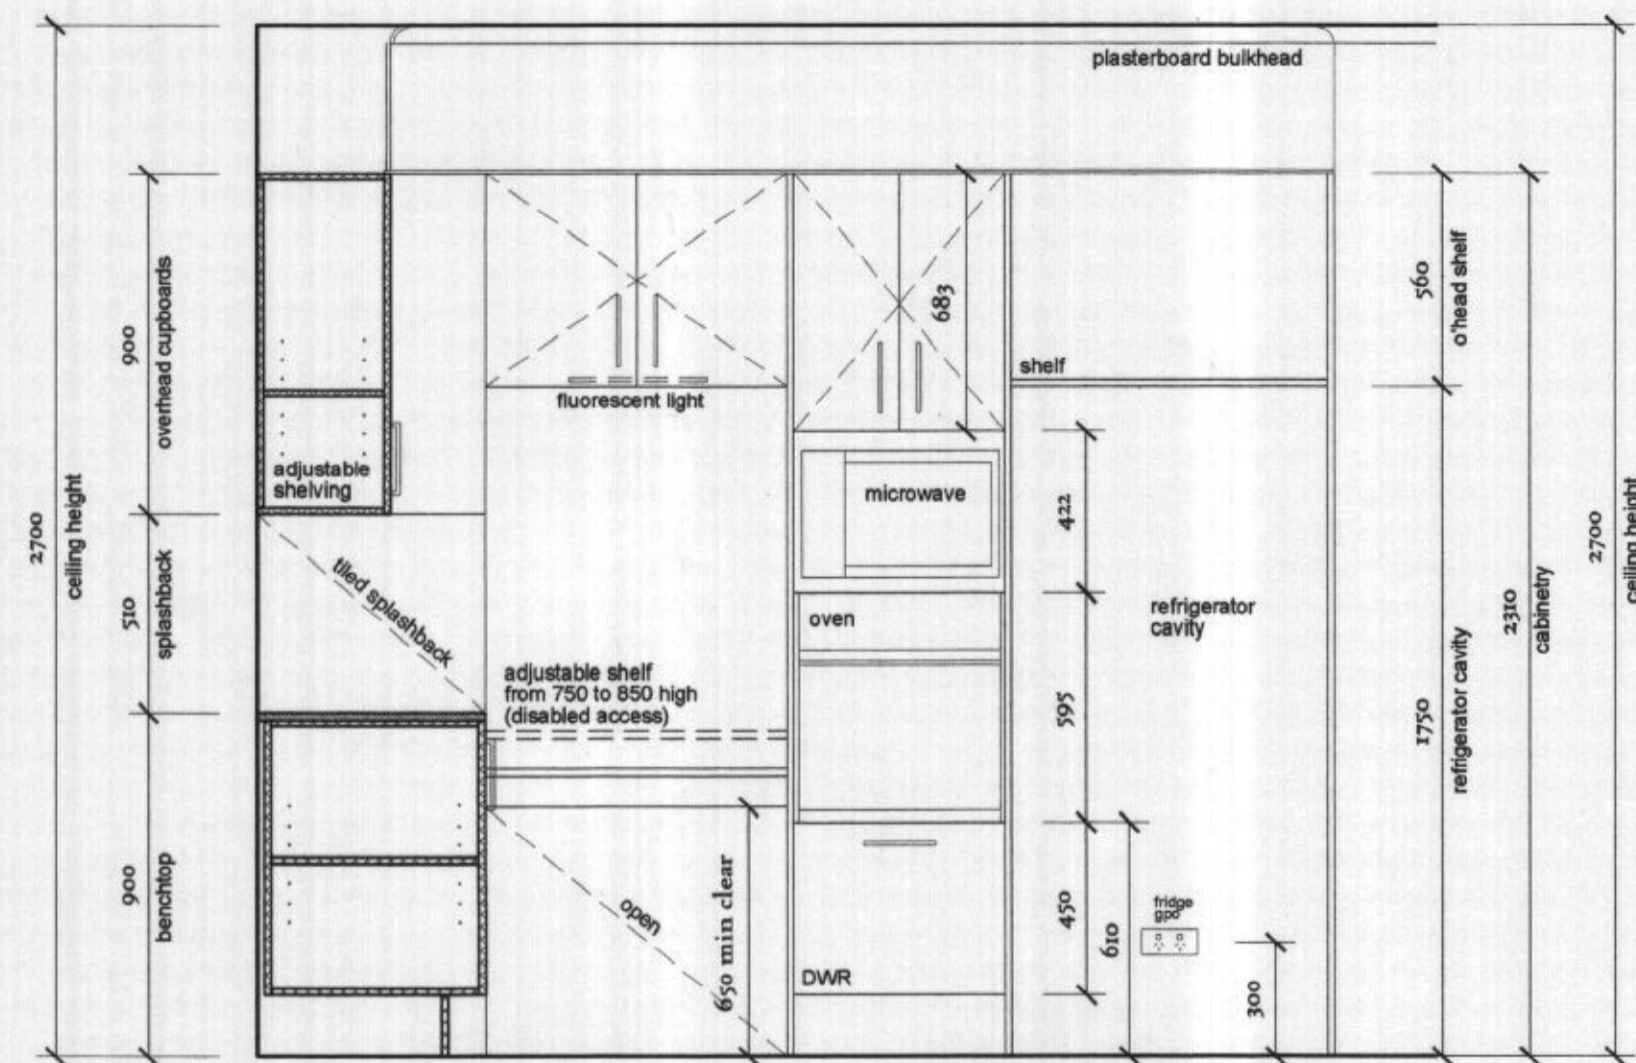


02 KITCHEN ELEVATION
 Scale 1:20

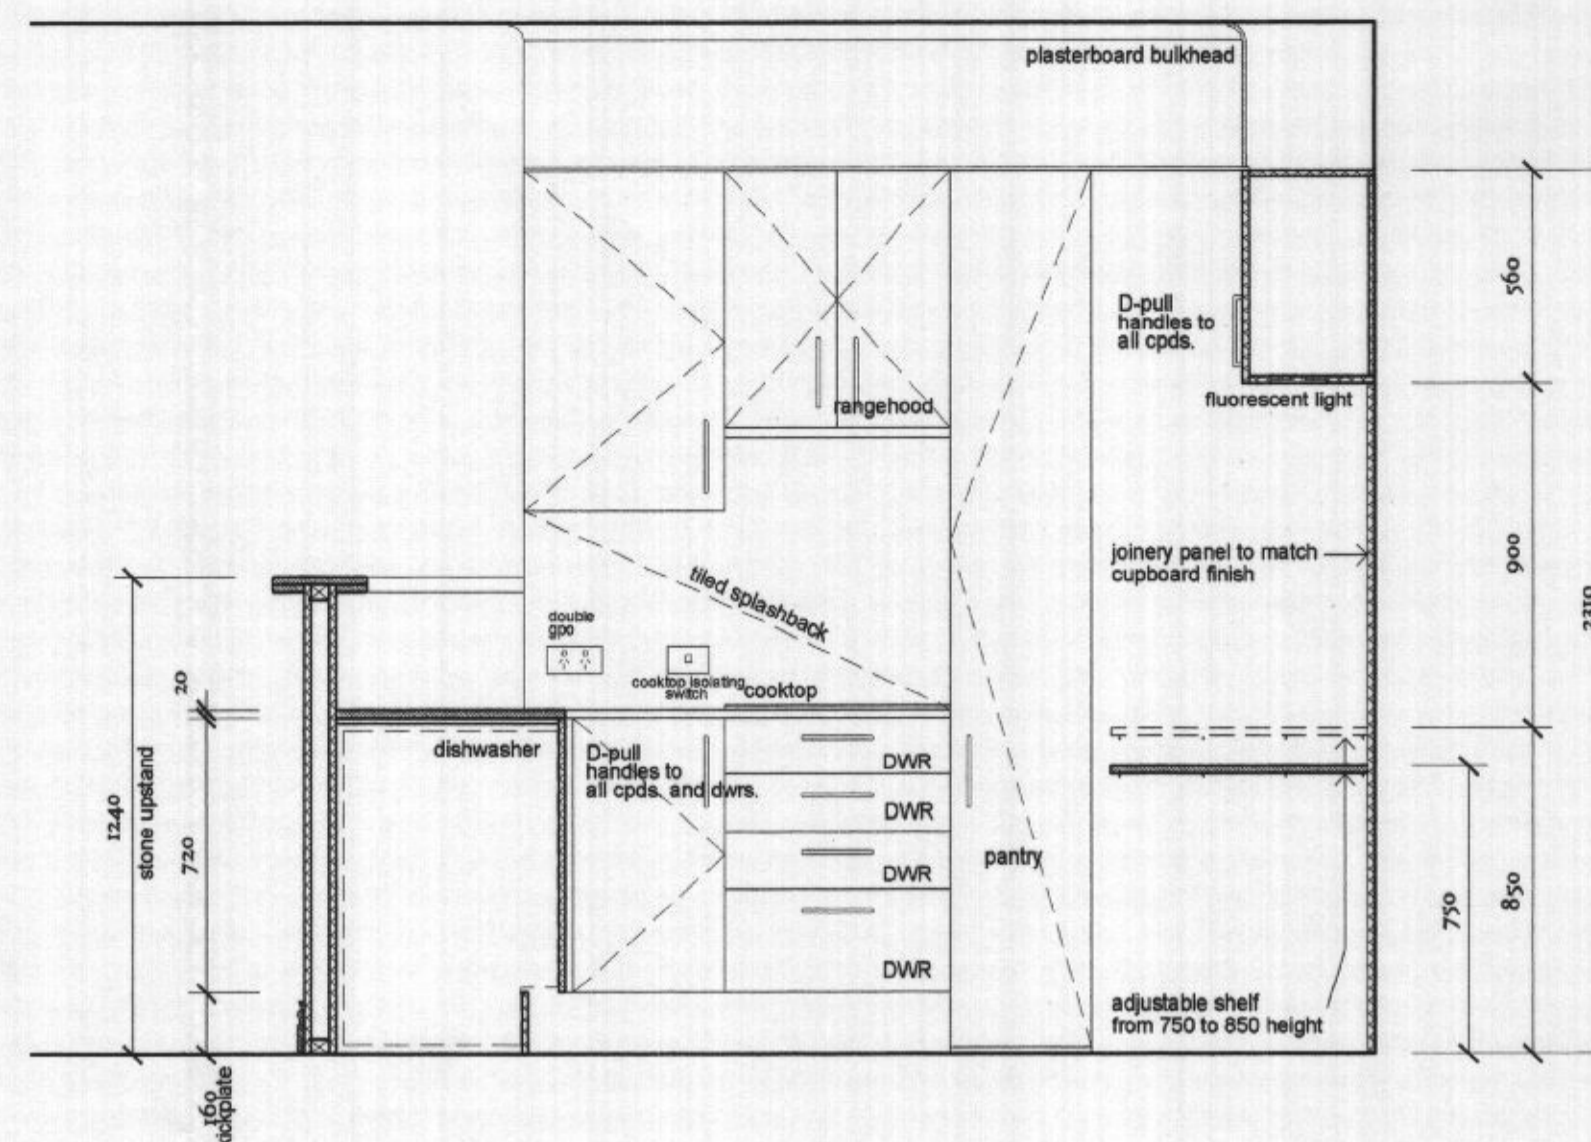

03 KITCHEN ELEVATION
 Scale 1:20

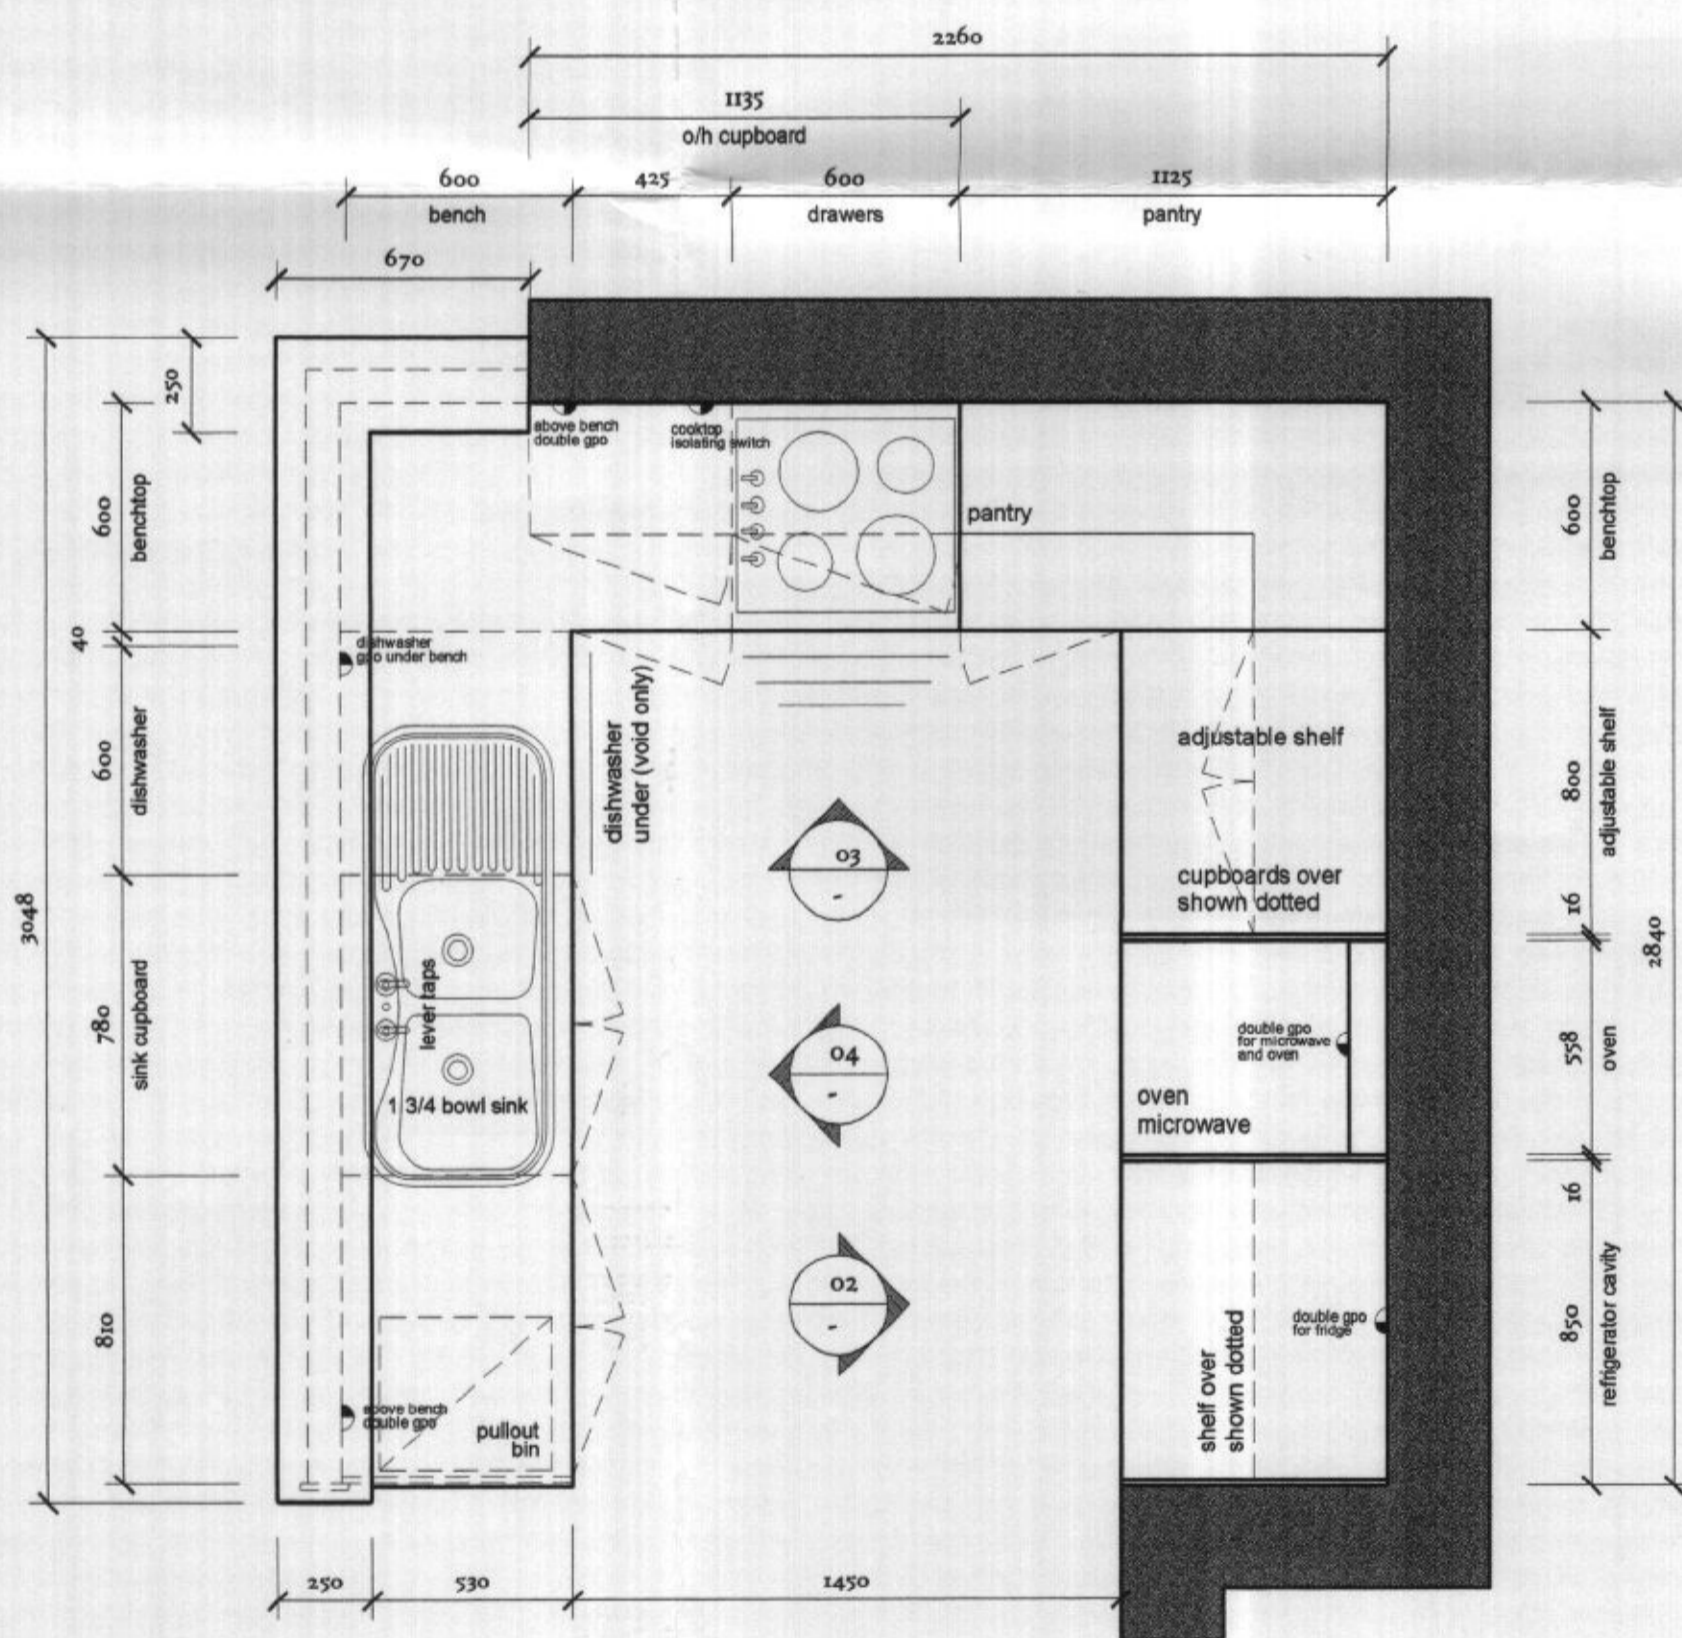

01 KITCHEN PLAN
 UNIT 111
 Scale 1:20

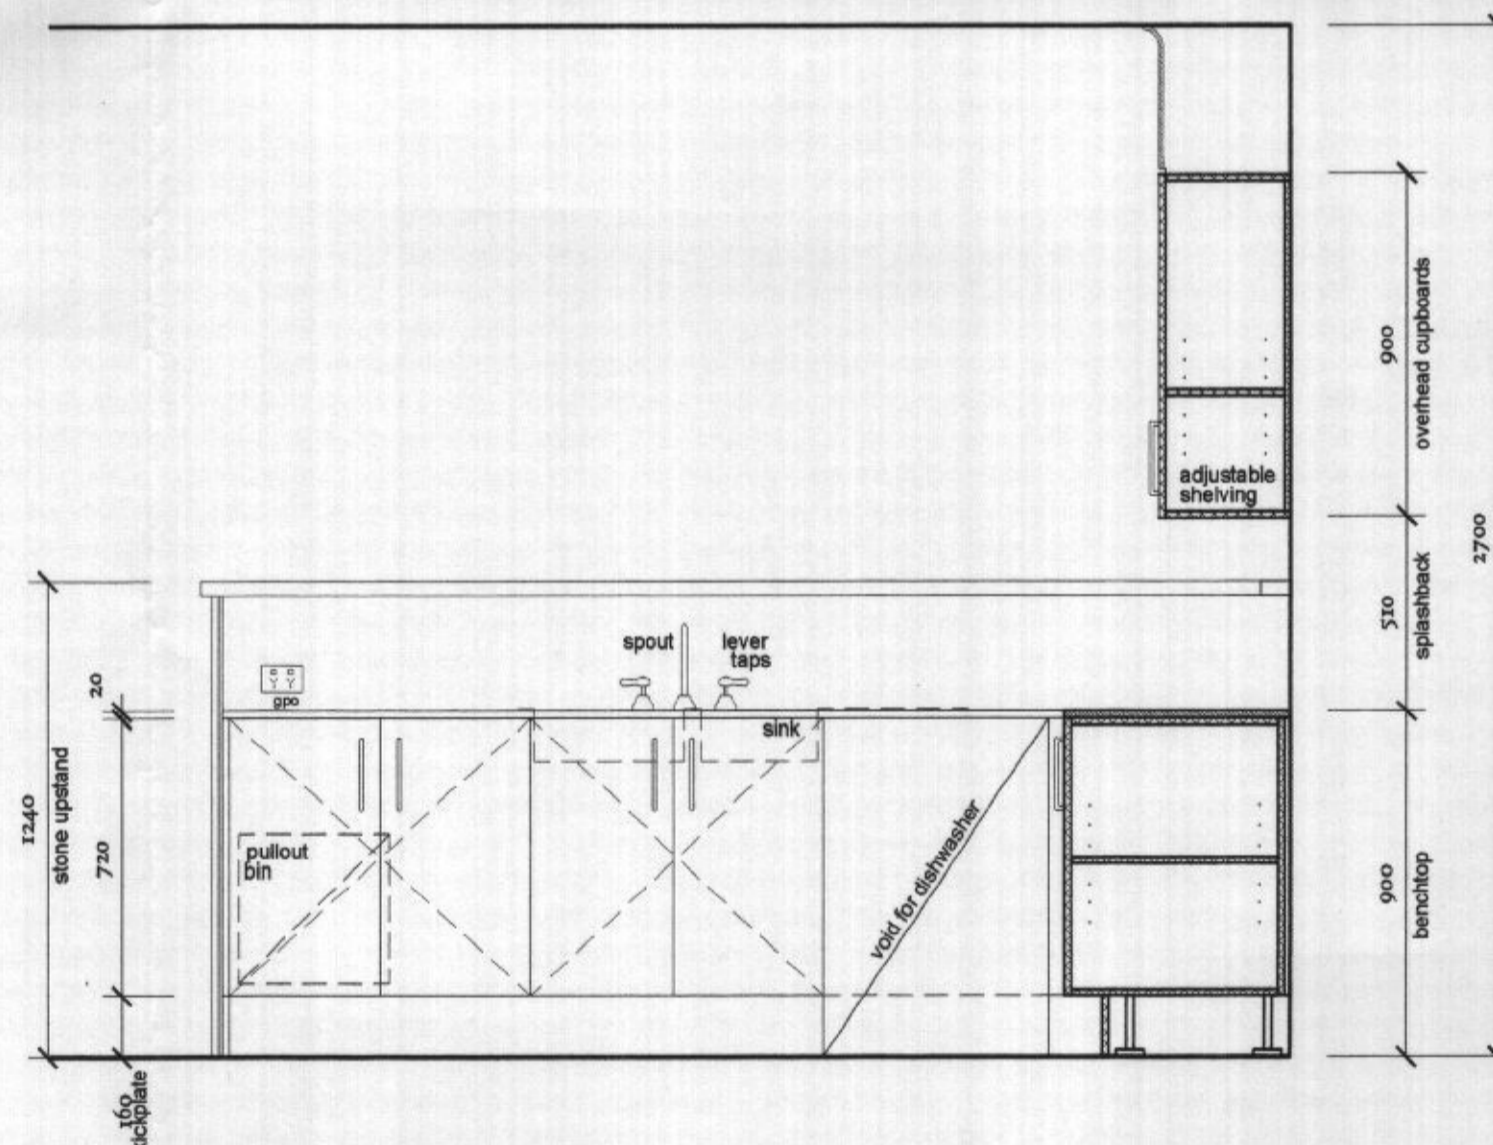

04 KITCHEN ELEVATION
 Scale 1:20

REVISION	DESCRIPTION	DATE
B	DWG No. CHANGED	09.04.03
A	ISSUED FOR INFORMATION	28.03.03

Cient
ASD
 Australian Super Developments Pty Ltd
 Level 5, Naru House,
 80 Collins Street,
 Melbourne VIC 3000
 Australia
 Tel: 61 3 9639 0191
 Fax: 61 3 9663 2033

Sd masterplan
 planning, urban design, landscape architecture, architecture, interior design
ABN 64 087 958 423
 SUITE 302/303, 75 KING STREET
 SYDNEY 2000 NSW
 TEL (612) 9262 4008 FAX (612) 9262 2004
 EMAIL sbasyd@tpg.com.au

Address
**PENINSULA GARDENS
 CABBAGE TREE RD, MONA VALE**

Drawing Title
**TYPICAL KITCHEN LAYOUT 2
 AND ELEVATIONS**

Scale 1:20 (A1)	Date 28/03/03
Drawn by YH	Check by -
Drawing No. DD-019	Revision B