

Mr John Raven
Pittwater Council

Ian Walters
PO Box 310
Newport Beach
NSW 2106.
0416077872

7 December 04

Dear John

Please find enclosed plan of height
poles signed off by Simon Warren
of Base Surveying.


Simons number is 0412 448 259

Fax 9456 4212


10 Bambill Road Berrara 2081

Should you need him

Kind Regards



Ian Walters.

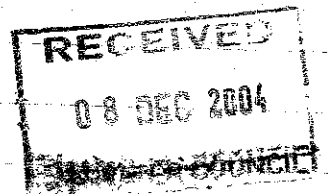

NORTH

lot 11
No. 15

lot 9
No. 11

D

C

B

A

D

C

PIGEON
HEIGHT POLES
PL 35.24

HEIGHT POLES BY BASE SURVEYING.


1/12/04


ARCHITECTURALS BY CAROL VOSS.

drawing number

23 - 37 - 10 of 15

PLAN

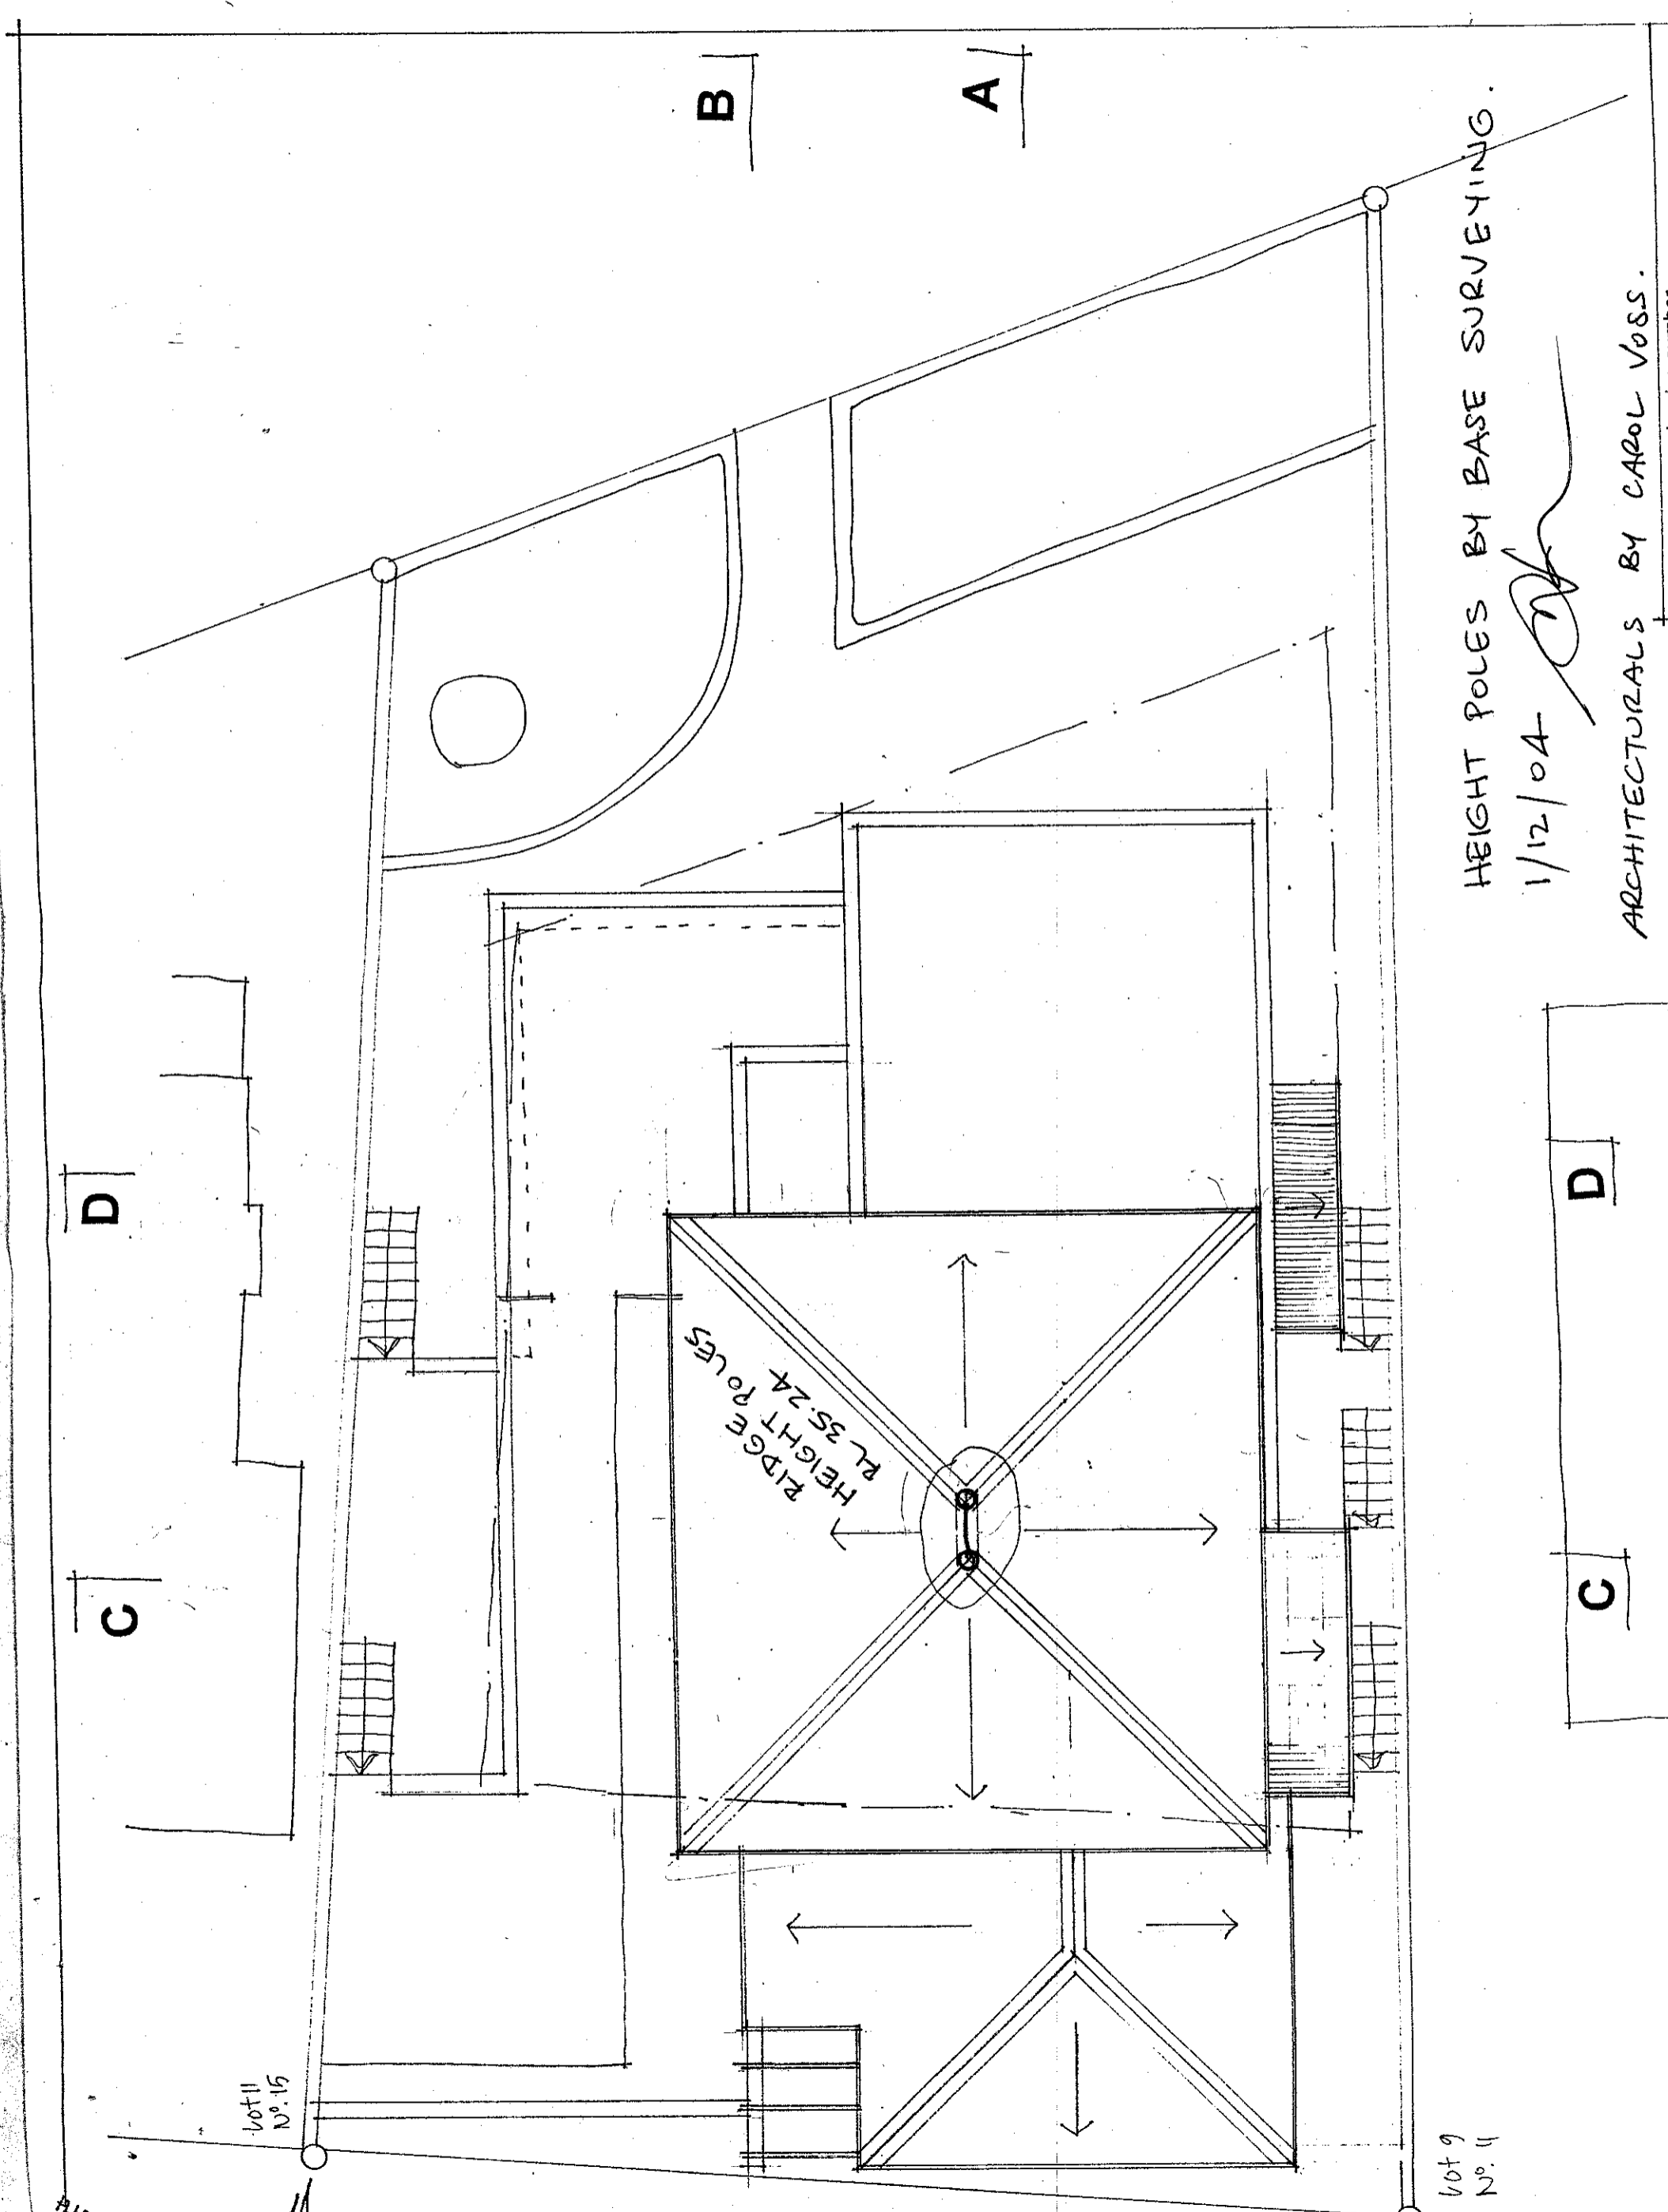

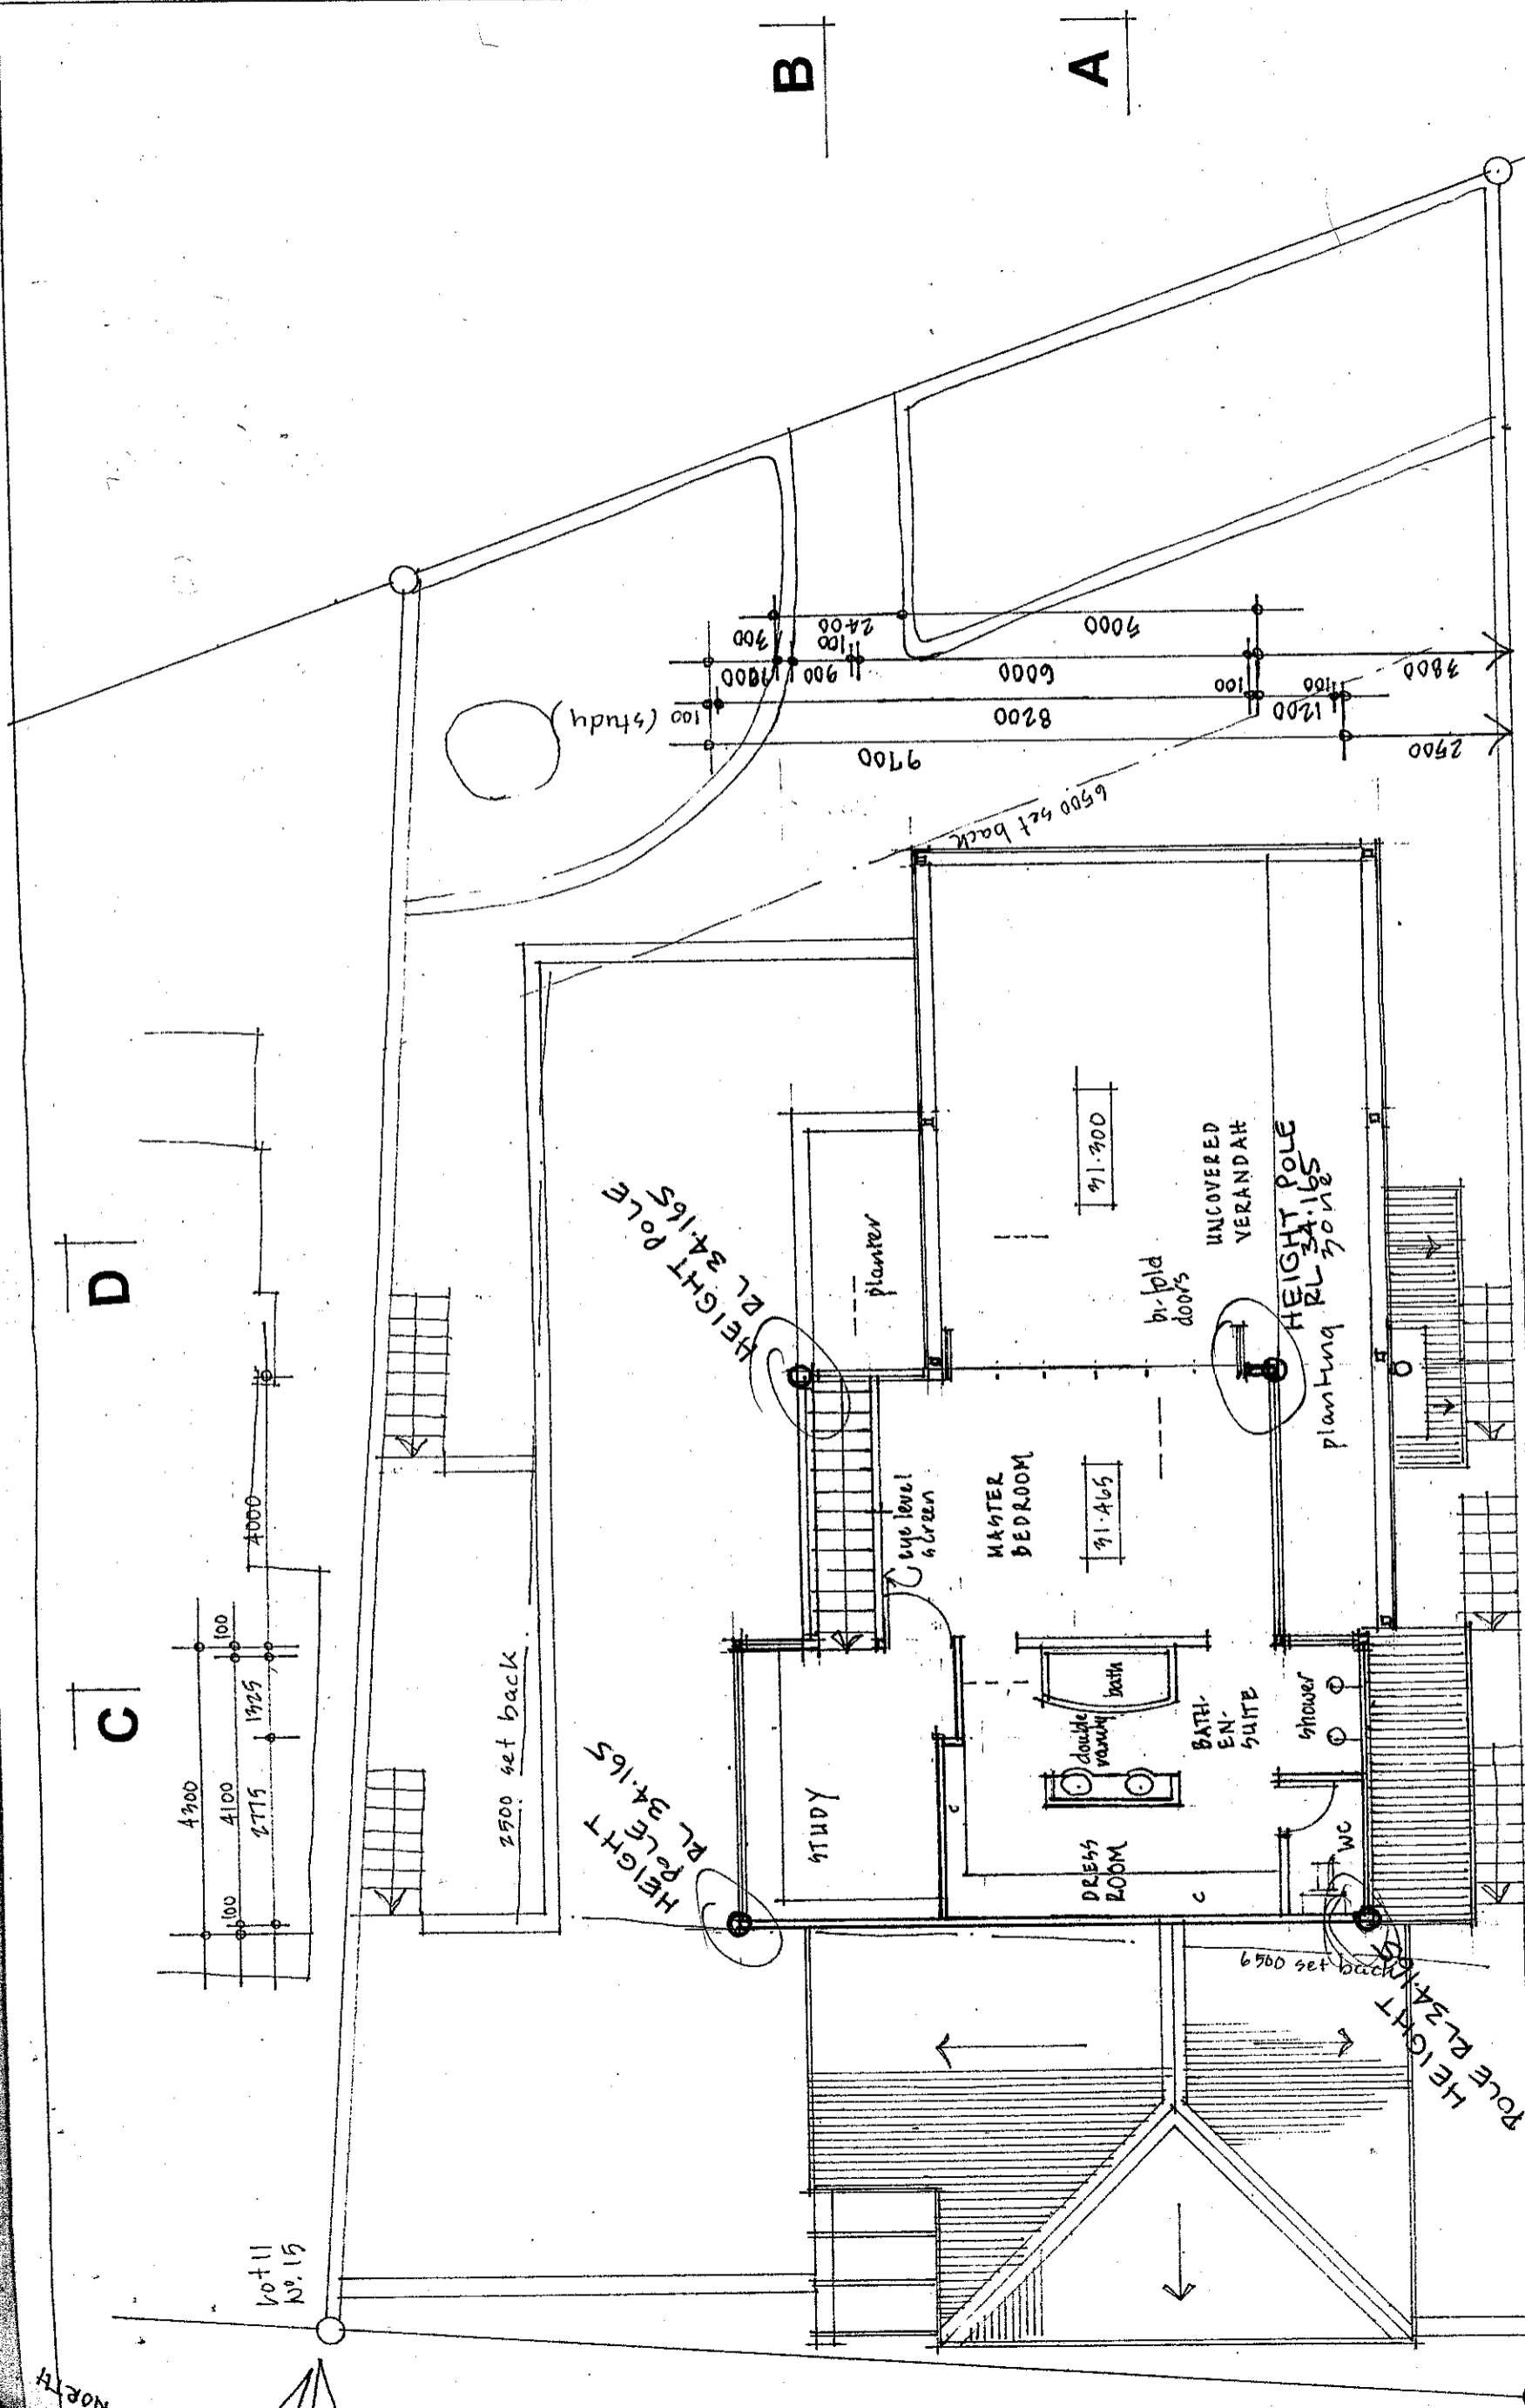

HEIGHT POLES BY BASE SURVEYING
 1/12/04

ARCHITECTURALS BY CAROL VOSS

drawing number
 23-37-9 of 15


NORTH

10+11
 No. 15

10+9
 No. 11

ND EI OOP DI AN

A 4300 11100
 B 8900
 C 12900
 D 11100
 E 11100
 F 11100
 243-A1

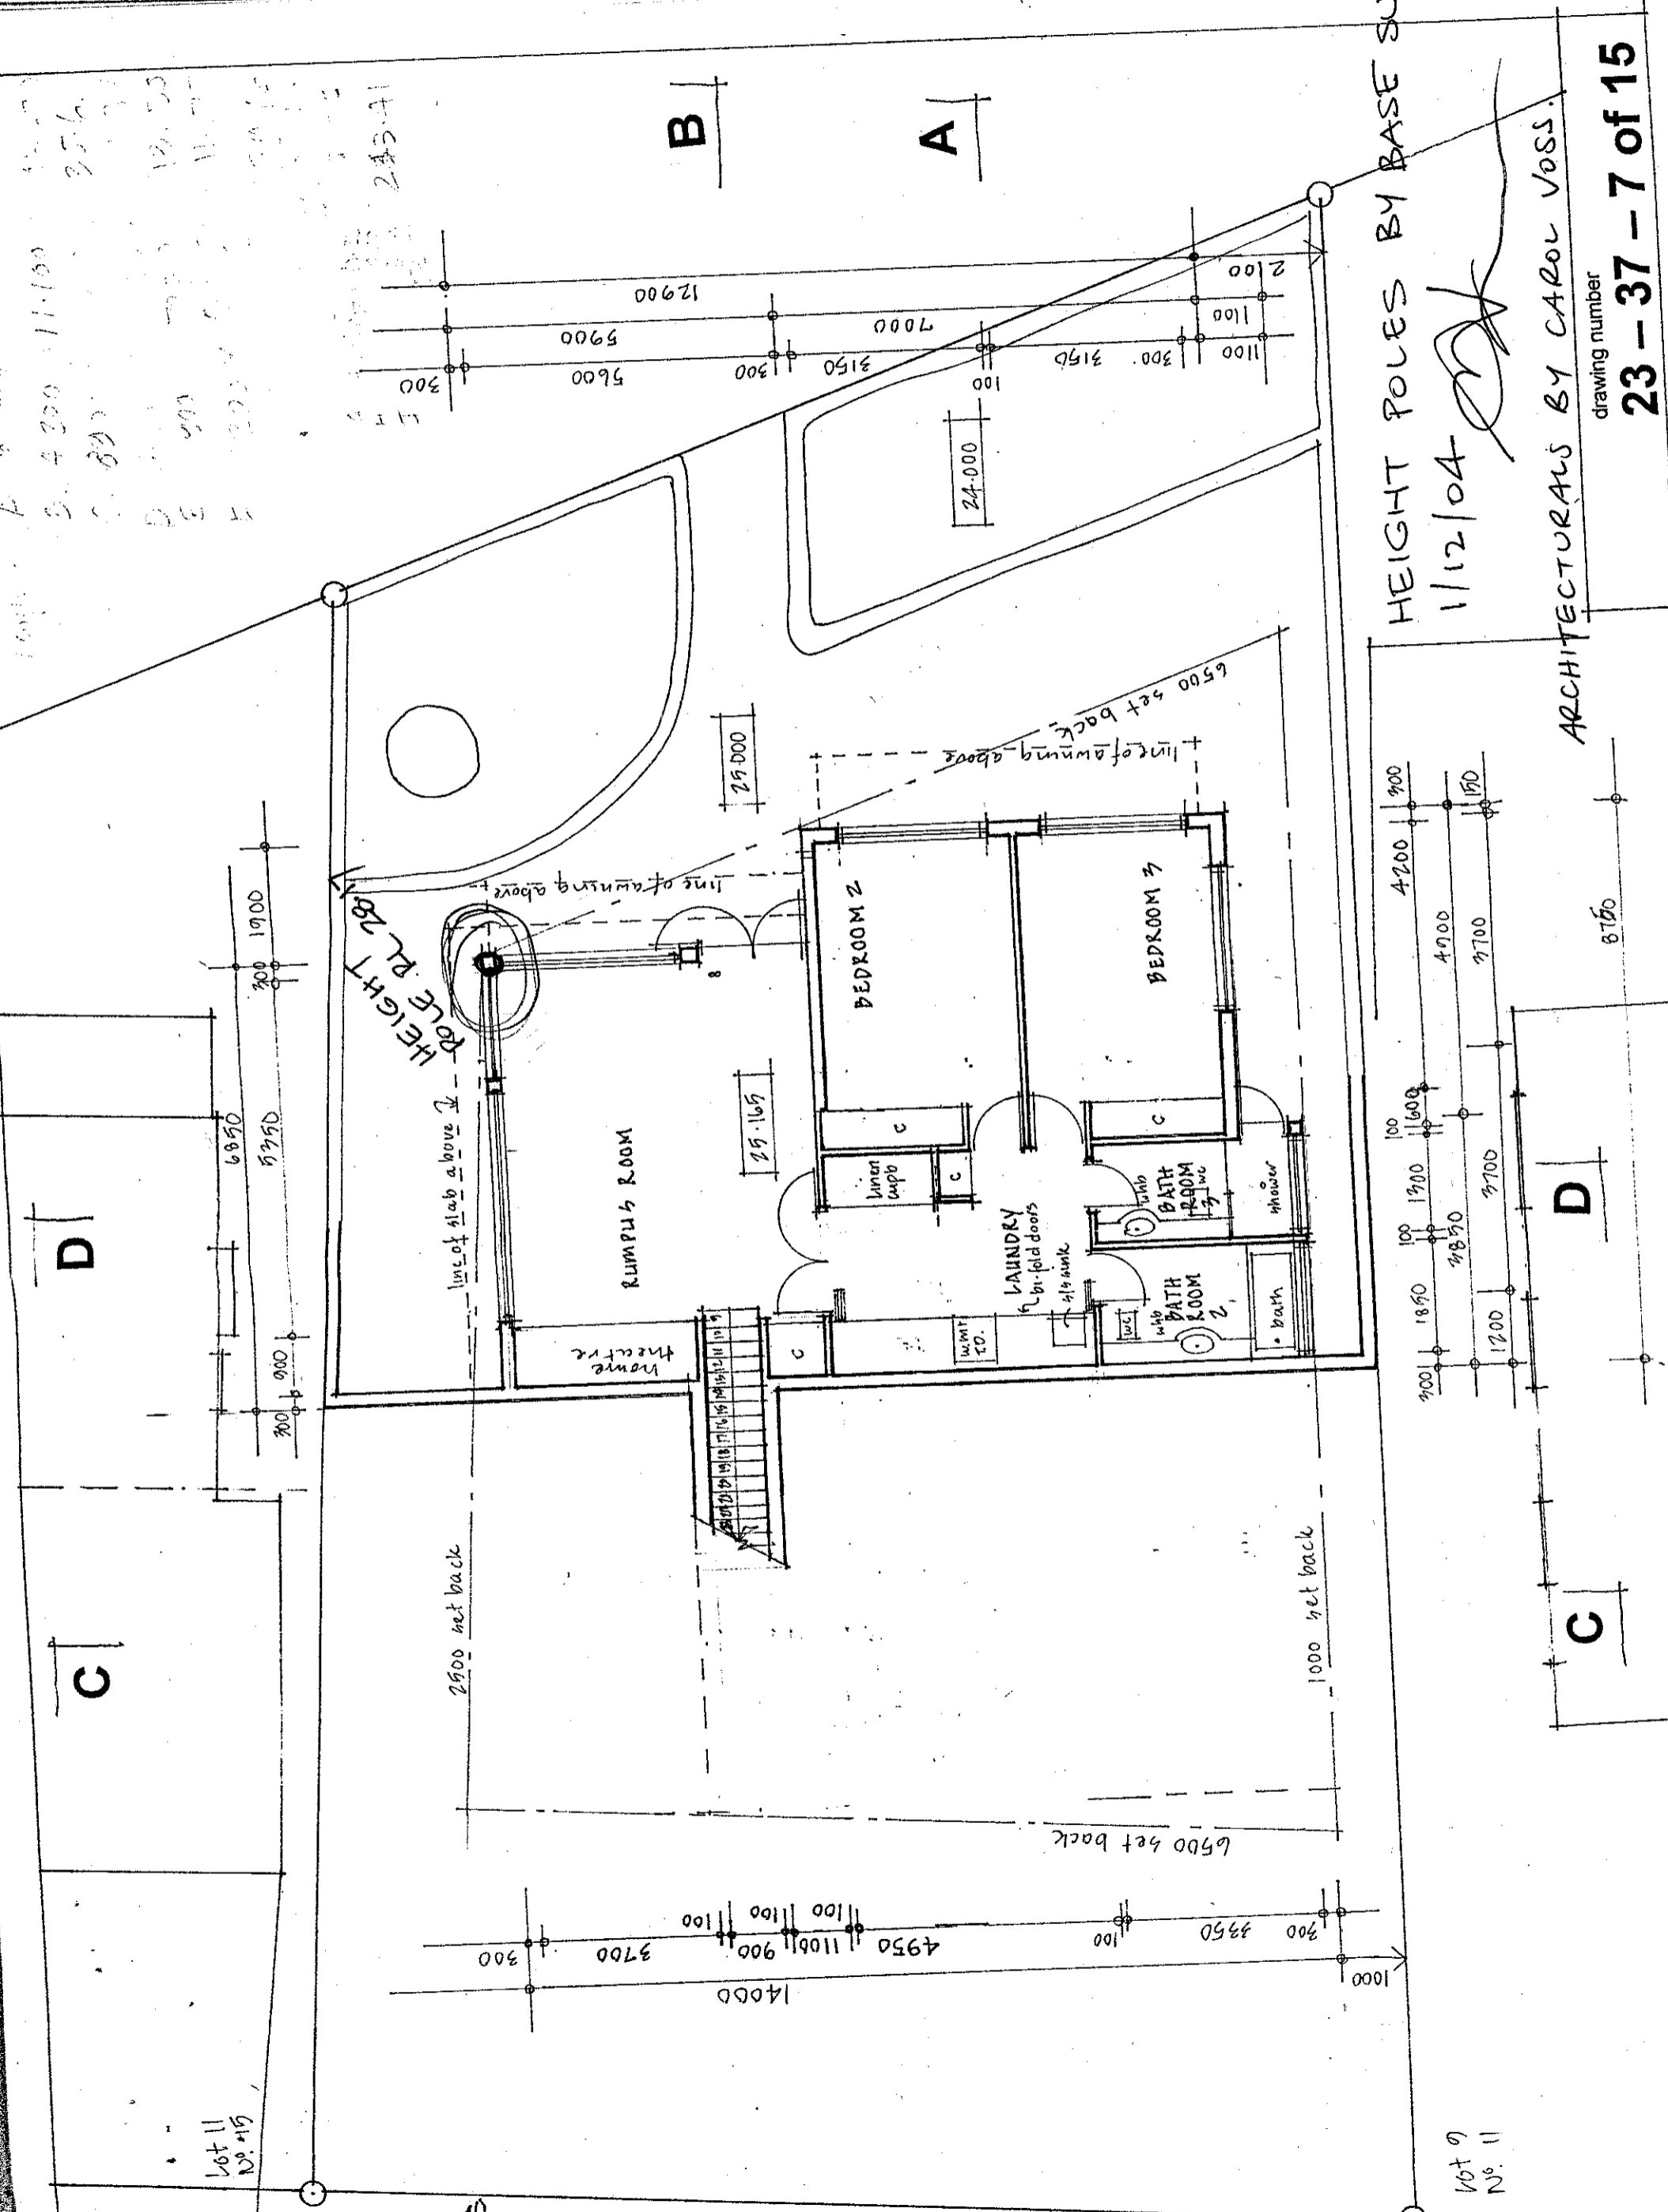

HEIGHT POLES BY BASE SURVEYING.
 1/12/04

ARCHITECTURALS BY CAROL VOSS.
 drawing number
23 - 37 - 7 of 15