



NOTE :
REFER TO COLOUR SCHEME DRAWING FOR MATERIALS AND FINISHES

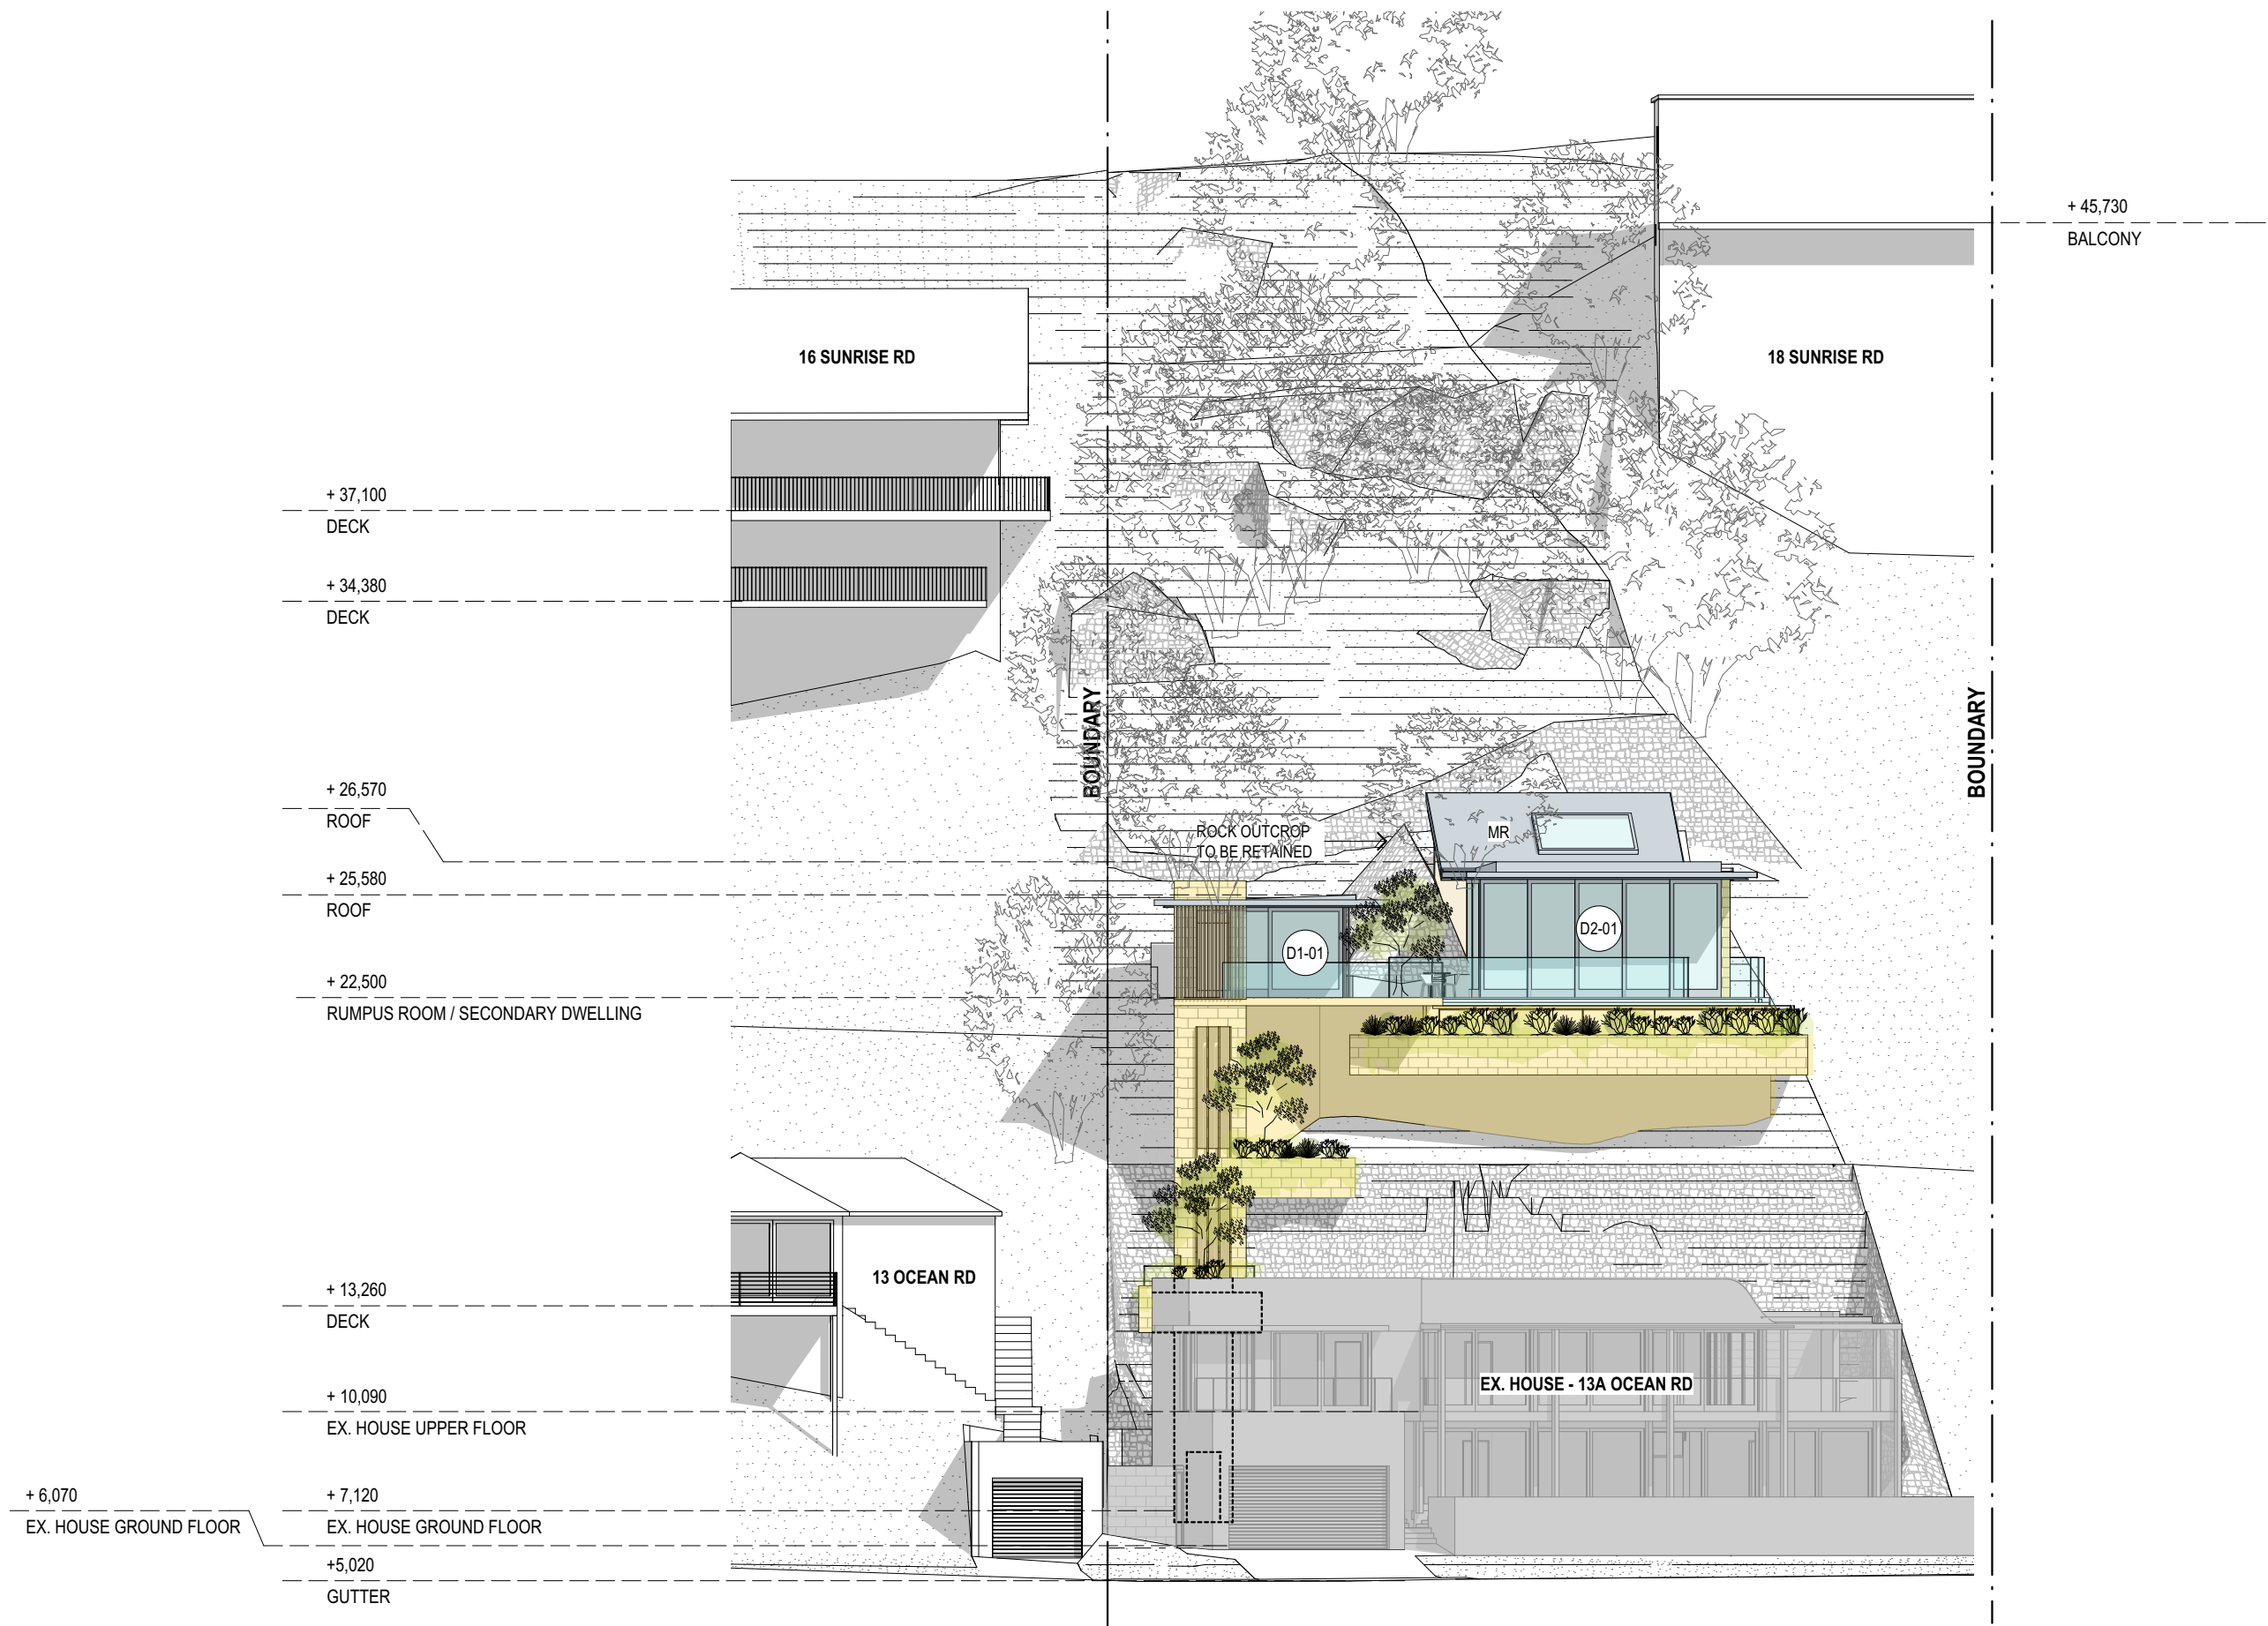

MACCORMICK + ASSOCIATES ARCHITECTS
13 VICTORIA STREET QUEENS PARK NSW 2022
T 9037 0437 E hello@maccormickarchitects.com.au
ACN 147 572 807 Architect Reg 6702

Rev.	Description	Date
A	DA SUBMISSION	28.07.2016

NOT FOR CONSTRUCTION

 

S:\01 Projects\141408_Matthews 2 Palm beach\ID_design\1408_Matthews Palm Beach_DA RevA_28.07.2016.pln

The builder shall check & verify all dimensions & verify all errors and omissions to the Architect. Contractor to report discrepancies immediately. This drawing is to be used in conjunction with all relevant contracts. Do not scale off the drawings. Drawings shall not be used for construction purposes until issued by the Architect for construction. This drawing is copyright and may not be used without written consent from the Architect.

Project Name
MATTHEWS RESIDENCE
Address
13A OCEAN ROAD PALM BEACH NSW

Drawing Name:
**ELEVATIONS-
STREET ELEVATION**
Drawing Status:
DEVELOPMENT APPLICATION

Paper Size: A3	Date Printed: 28.07.2016
Drawn By: CS	Checked By: MM
Project No: 1408	Drawing #: DA03.01_A