

NOTE
ADAPTABLE UNIT:
UNIT 10, 11, 13, 14 & 16

5.53m REAR
SETBACK

6m REAR
SETBACK

6m SIDE
SETBACK


4m SECONDARY
STREET SETBACK

BOUNDARY 31.235

BOUNDARY 87.593

11.5m ROAD RESERVE

12m ROAD RESERVE

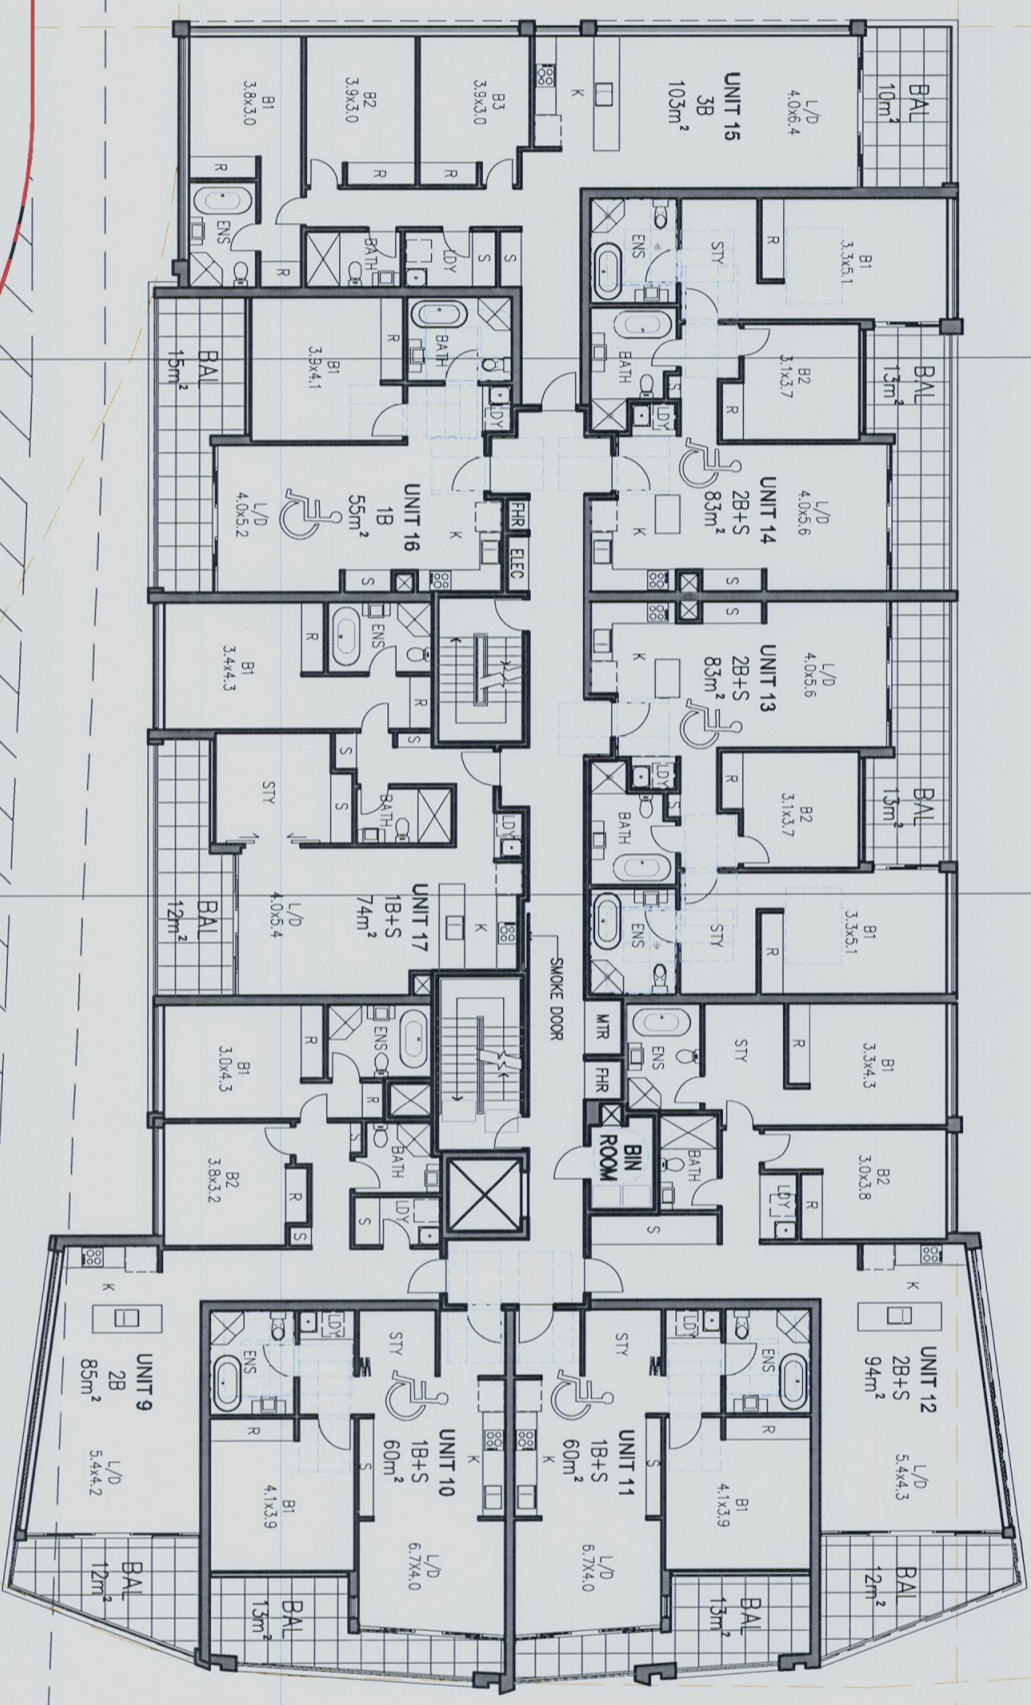

LEVEL 1 PLAN



REV.	DESCRIPTION	DATE	REV.	DESCRIPTION	DATE
P1	DEVELOPMENT APPLICATION PROGRESS	21.04.14			
P2	DEVELOPMENT APPLICATION PROGRESS	02.08.14			
P3	DEVELOPMENT APPLICATION PROGRESS	13.08.14			
P4	DEVELOPMENT APPLICATION PROGRESS	15.04.14			
P5	DEVELOPMENT APPLICATION PROGRESS	20.05.14			

DRAGON EYE PROPERTIES LIMITED		STEPHEN BOWERS ARCHITECTS	
4/81-4/4 087 958 423 26-32 PRIMAVAL ROAD, JOHNS BAY, WYALAH P 02 8212 9700 M 04 790 450 www.stephenbowersarchitects.com		6 ORCHARD STREET WARRIEWOOD NSW 2102	
Scale 1:100(A)/1:200(V/S) Drawn by AW Drawing No. DA-013 Cad file path.		Date 05/11/2013 Check by SB Revision	