


DRIVEWAY PLAN

ROAD RESERVE

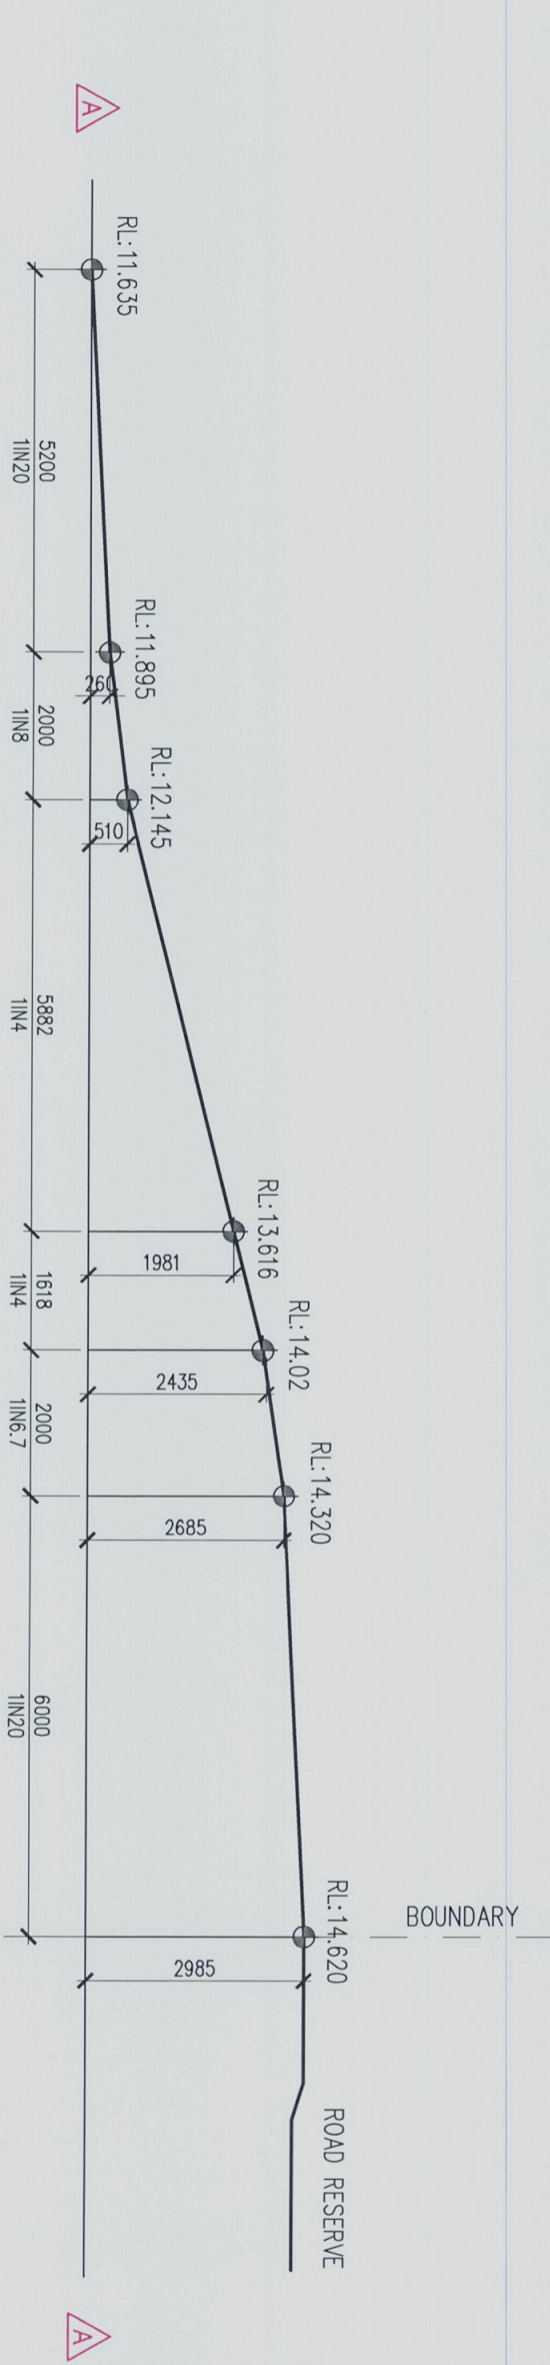

SECTION AA

BOUNDARY

ROAD RESERVE

REV.	DESCRIPTION	DATE	REV.	DESCRIPTION	DATE
P1	DEVELOPMENT APPLICATION PROGRESS	12/28/14			

<b>DRAGON EYE PROPERTIES LIMITED</b>		<b>STEPHEN BOWERS ARCHITECTS</b>	
<small>           SUITE 91 26-32 PRINCE OF WALES ROAD WARRIEWOOD NSW 2102            P 02 8212 9105 M 0414 789 450            WWW.STEPHENBOWERSARCHITECTS.COM         </small>		<small>           SUITE 14/15 6087 759 423            60 ORCHARD STREET WARRIEWOOD NSW 2102            P 02 8212 9105 M 0414 789 450            WWW.STEPHENBOWERSARCHITECTS.COM         </small>	
<small>           © SD MASTERPLAN            This drawing is prepared by SD Masterplan and is the property of SD Masterplan. It is to be used only for the project and site for which it was prepared. No part of this drawing, without a license of SD Masterplan, is to be reproduced, stored in a retrieval system, or transmitted in any form or by any means, electronic, mechanical, photocopying, recording, or by any information storage and retrieval system. Report any discrepancies in documents to SD Masterplan.         </small>		<small>           Address  <b>6 ORCHARD STREET WARRIEWOOD NSW 2102</b> </small>	
<small>           Drawing Title  <b>Driveway Profile and AA</b> </small>		<small>           Scale 1:40(A1):1:100(A3)            Drawn by AW            Drawing No. DA-051            Cad file path:         </small>	
		<small>           Date 05/11/2013            Check by SB            Revision         </small>	