
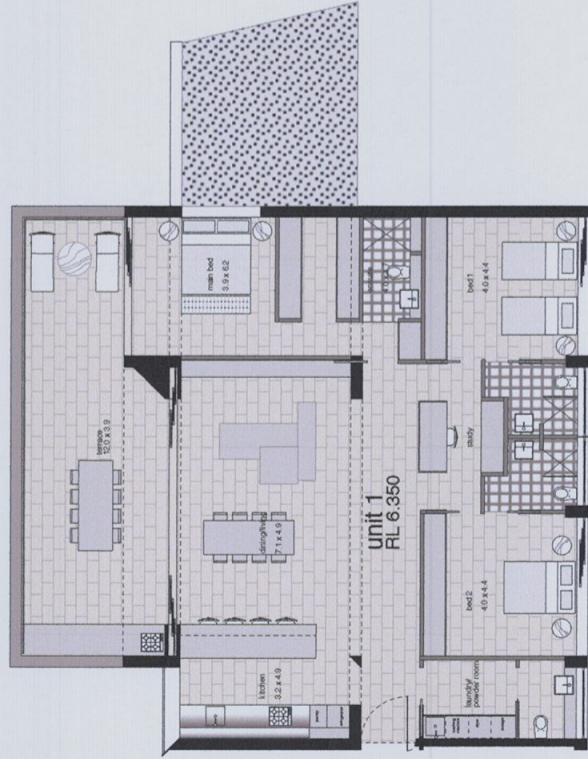


notes

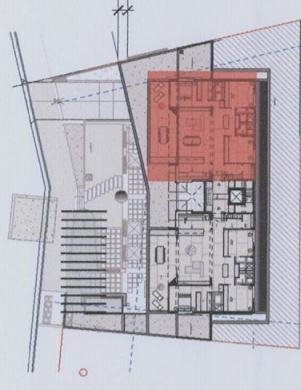

- interior area 162 sq metres
- exterior area 45 sq metres
- landscaped area 23 sq metres

Thermal Specifications		
Metal roof		R1.5 anticon blanket
Roof colour	Med SA >0.475 < 0.70	
External cavity brick walls		R1.0 insulation
External wall colour	Dark SA > 0.70	
Total Window/door System value to all windows	Uw 5.60 SHGCw 0.74	NFRC values
Weatherstripping to doors and windows		Yes

OCT 09 A DEVELOPMENT APP.

date issue

amendments

drawing : RESIDENTIAL UNIT 1

dwg. no. : DA 30

scale : 1:50@A1 / 1:100@A3

date : OCT 09

drawn :

checked :

1112-1118 Barrenjoey Road
Palm Beach

LESUIK ARCHITECTS PTY LTD

the studio 1118 barrenjoey road palm beach nsw
co. australia
telephone 612 6974 1010 facsimile 612 6974 5502
email lesuikarchitects@bigpond.com