



01 LEVEL 1 DETAIL  
scale 1:50

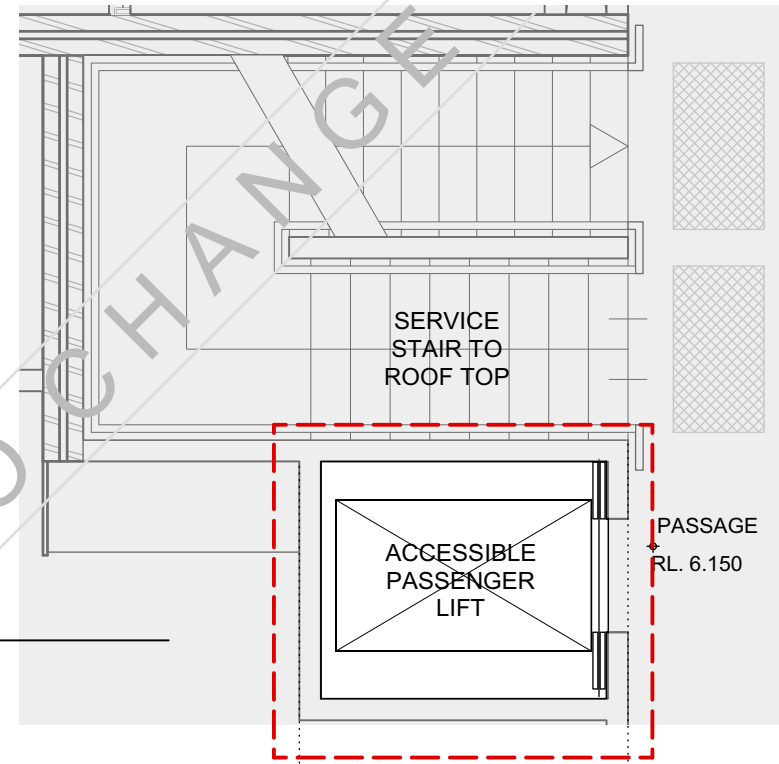


02 GROUND FLOOR DETAIL  
scale 1:50

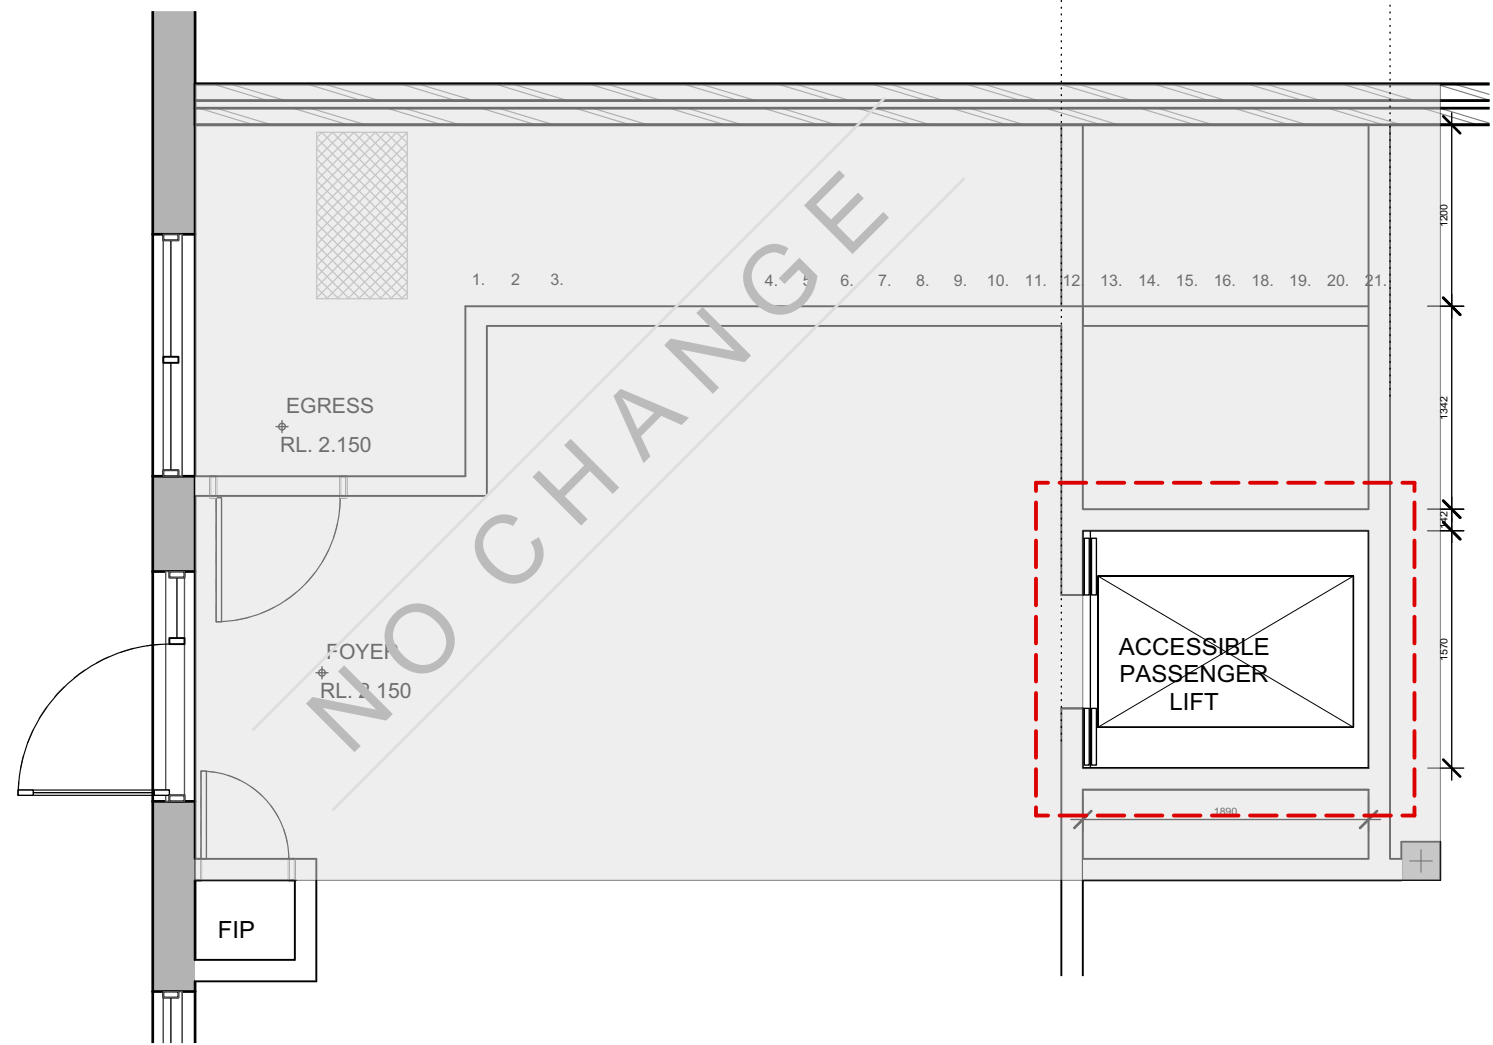

northern beaches council  
**THIS PLAN IS TO BE READ IN CONJUNCTION WITH THE CONDITIONS OF DEVELOPMENT CONSENT**  
**MODMOD2019/0605**

03 SECTION DETAIL  
scale 1:50

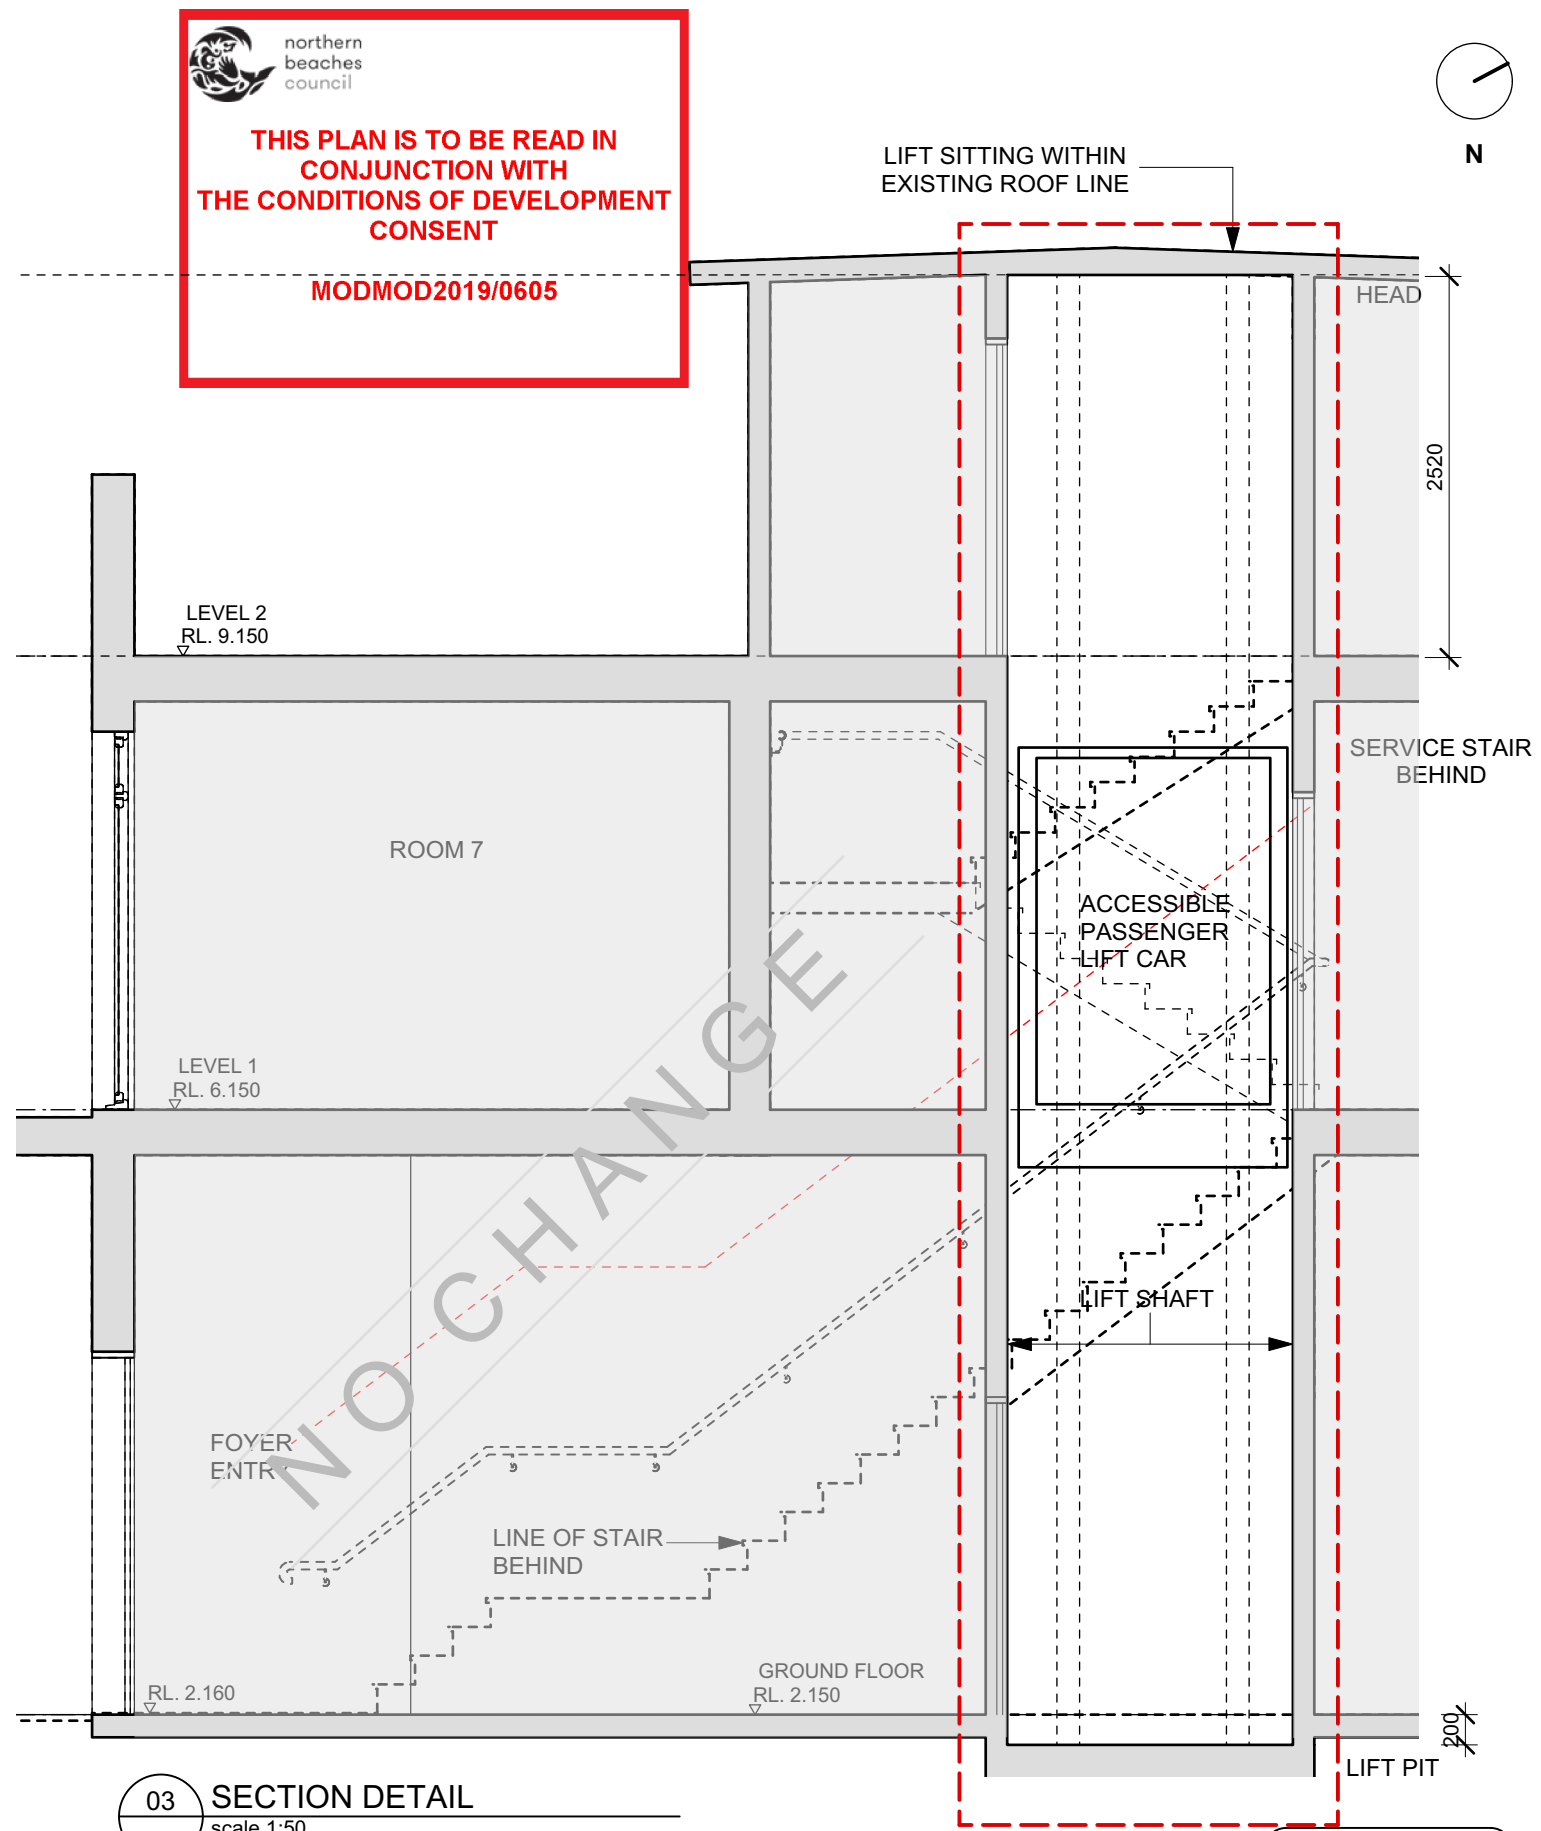

Modification Application

This drawing is protected by copyright.

Scale at A3 1:50  
0m 2.5m 4m  
Figured dimensions shall take precedence over scale. Contractors must verify all dimensions on job before commencing any work or making shop drawings.

NOTE: CONTRACTOR TO CHECK ALL MEASUREMENTS ON SITE

Rev. No.	Date	Revision	Auth'd
A	13/8/19	Modification Application	PJH

**quattro**  
architecture  
www.qtrch.com.au  
Quattro Architecture  
ACN 150 198 842

Sydney 61 2 9091 0190  
Suite 123, Lifestyle Working  
117 Old Pittwater Road Brookvale  
NSW 2100  
Registered Architect - 6854  
Peter Hoeking (Director)  
Canberra 61 2 6285 3820  
Unit 111, Level 1, Philip Court,  
43-57 Townsend Street Phillip,  
ACT 2608  
Registered Architect - 2384  
Tim Zuber

Project  
**PASADENA  
PROPOSED NEW ACCESSIBLE  
LIFT**  
Drawing title  
**PLAN & SECTION- PROPOSED  
NEW LIFT**

Drawn By DC	Checked By PH
Project Number 18-0452	Drawing Number DA-A-150 A