


**SECTION - 1**

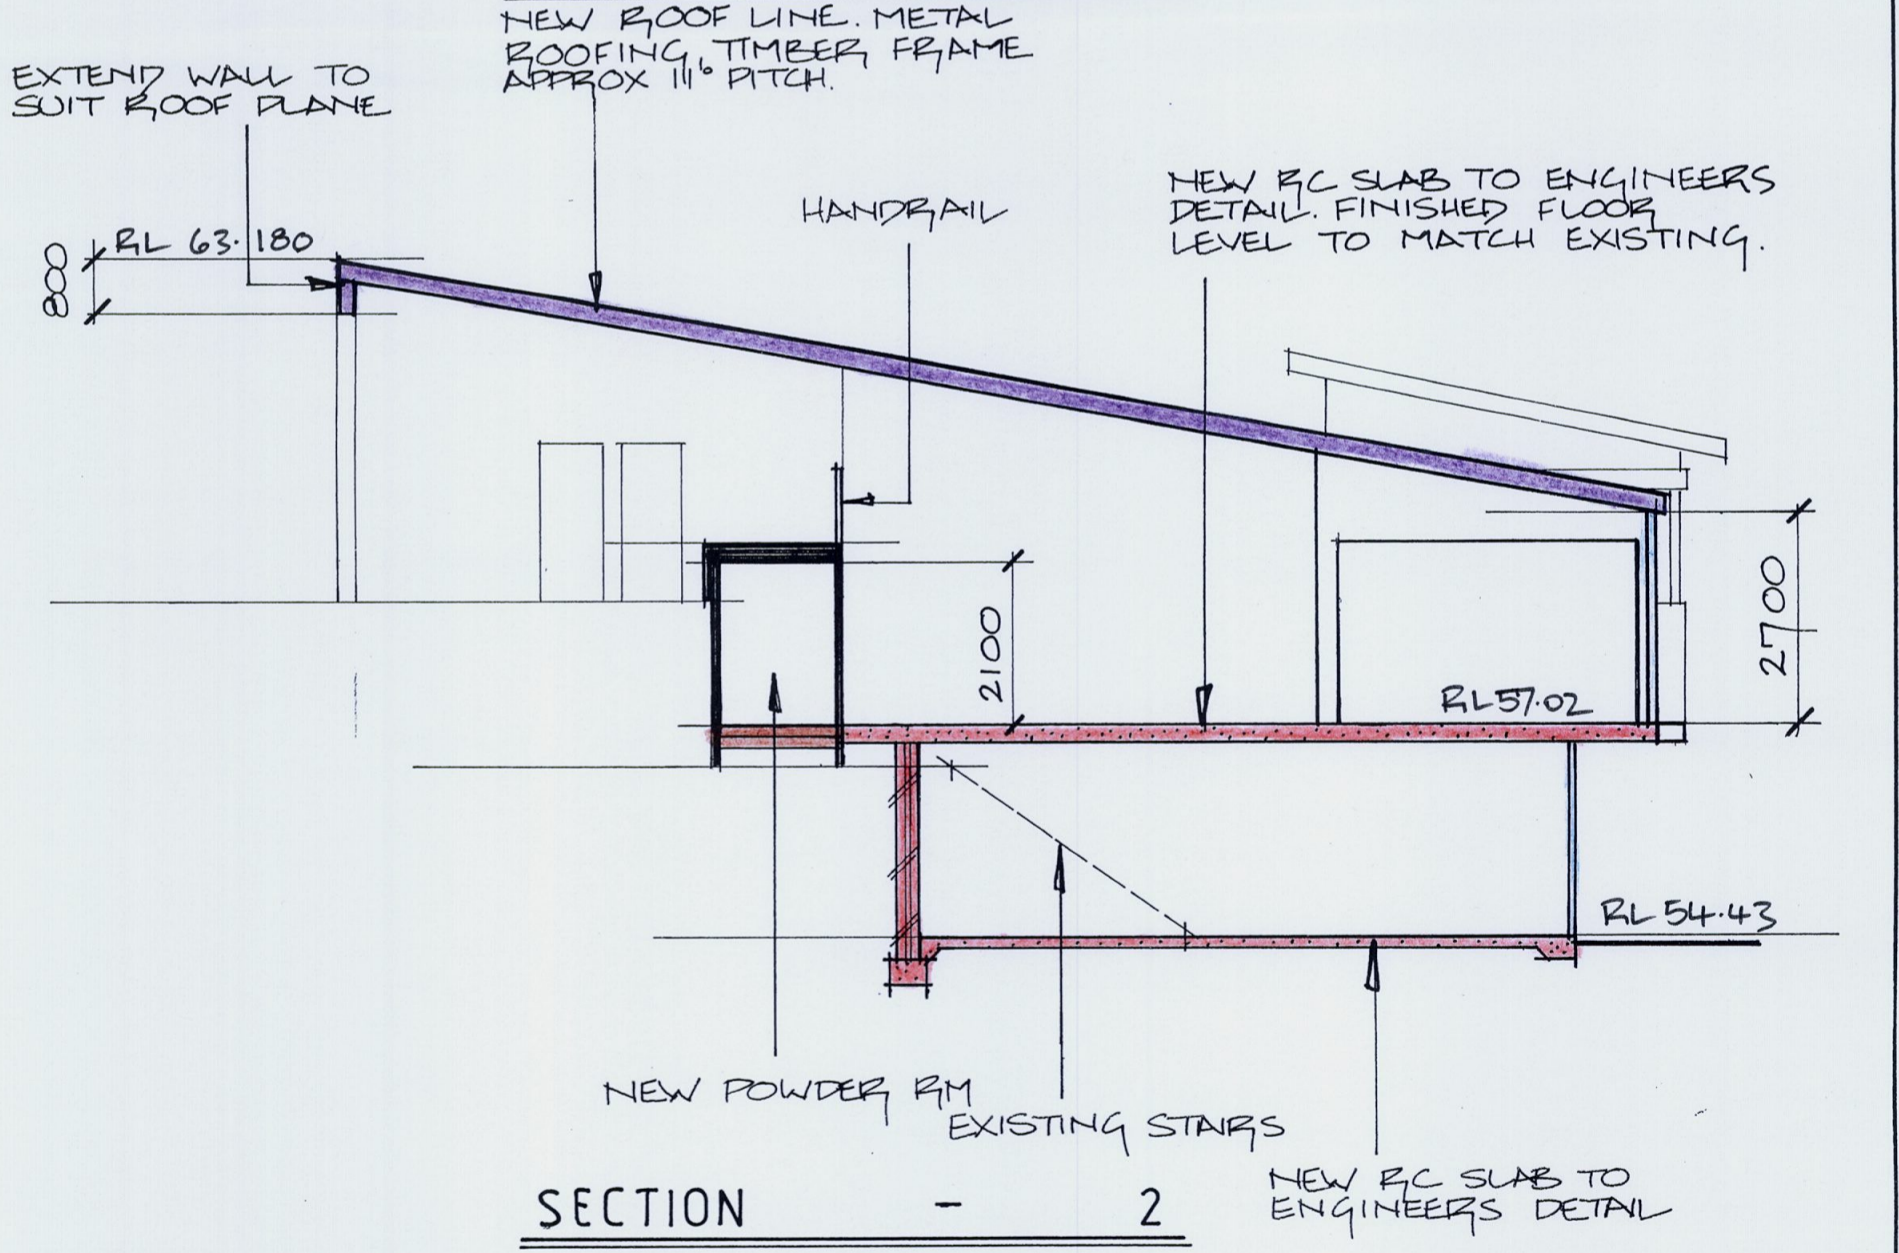

**SECTION - 2**

B	13/7/09	DA SUBMISSION
A	8/7/09	FIRST ISSUE

**Development Application for alterations to residence  
2 Bilgola Terrace, Bilgola**  
Plans by:- Emerald Designs, 23 Grevillea Avenue, Warriewood, NSW 2102  
ABN 87 724 267 283 Ph 0430 199 887 Fax 9999 5230

**SECTIONS 1 and 2**  
Scale 1:100  
Date: March 2009  
Job No: 5234 - 9/10 B