


NOTIFICATION PLAN

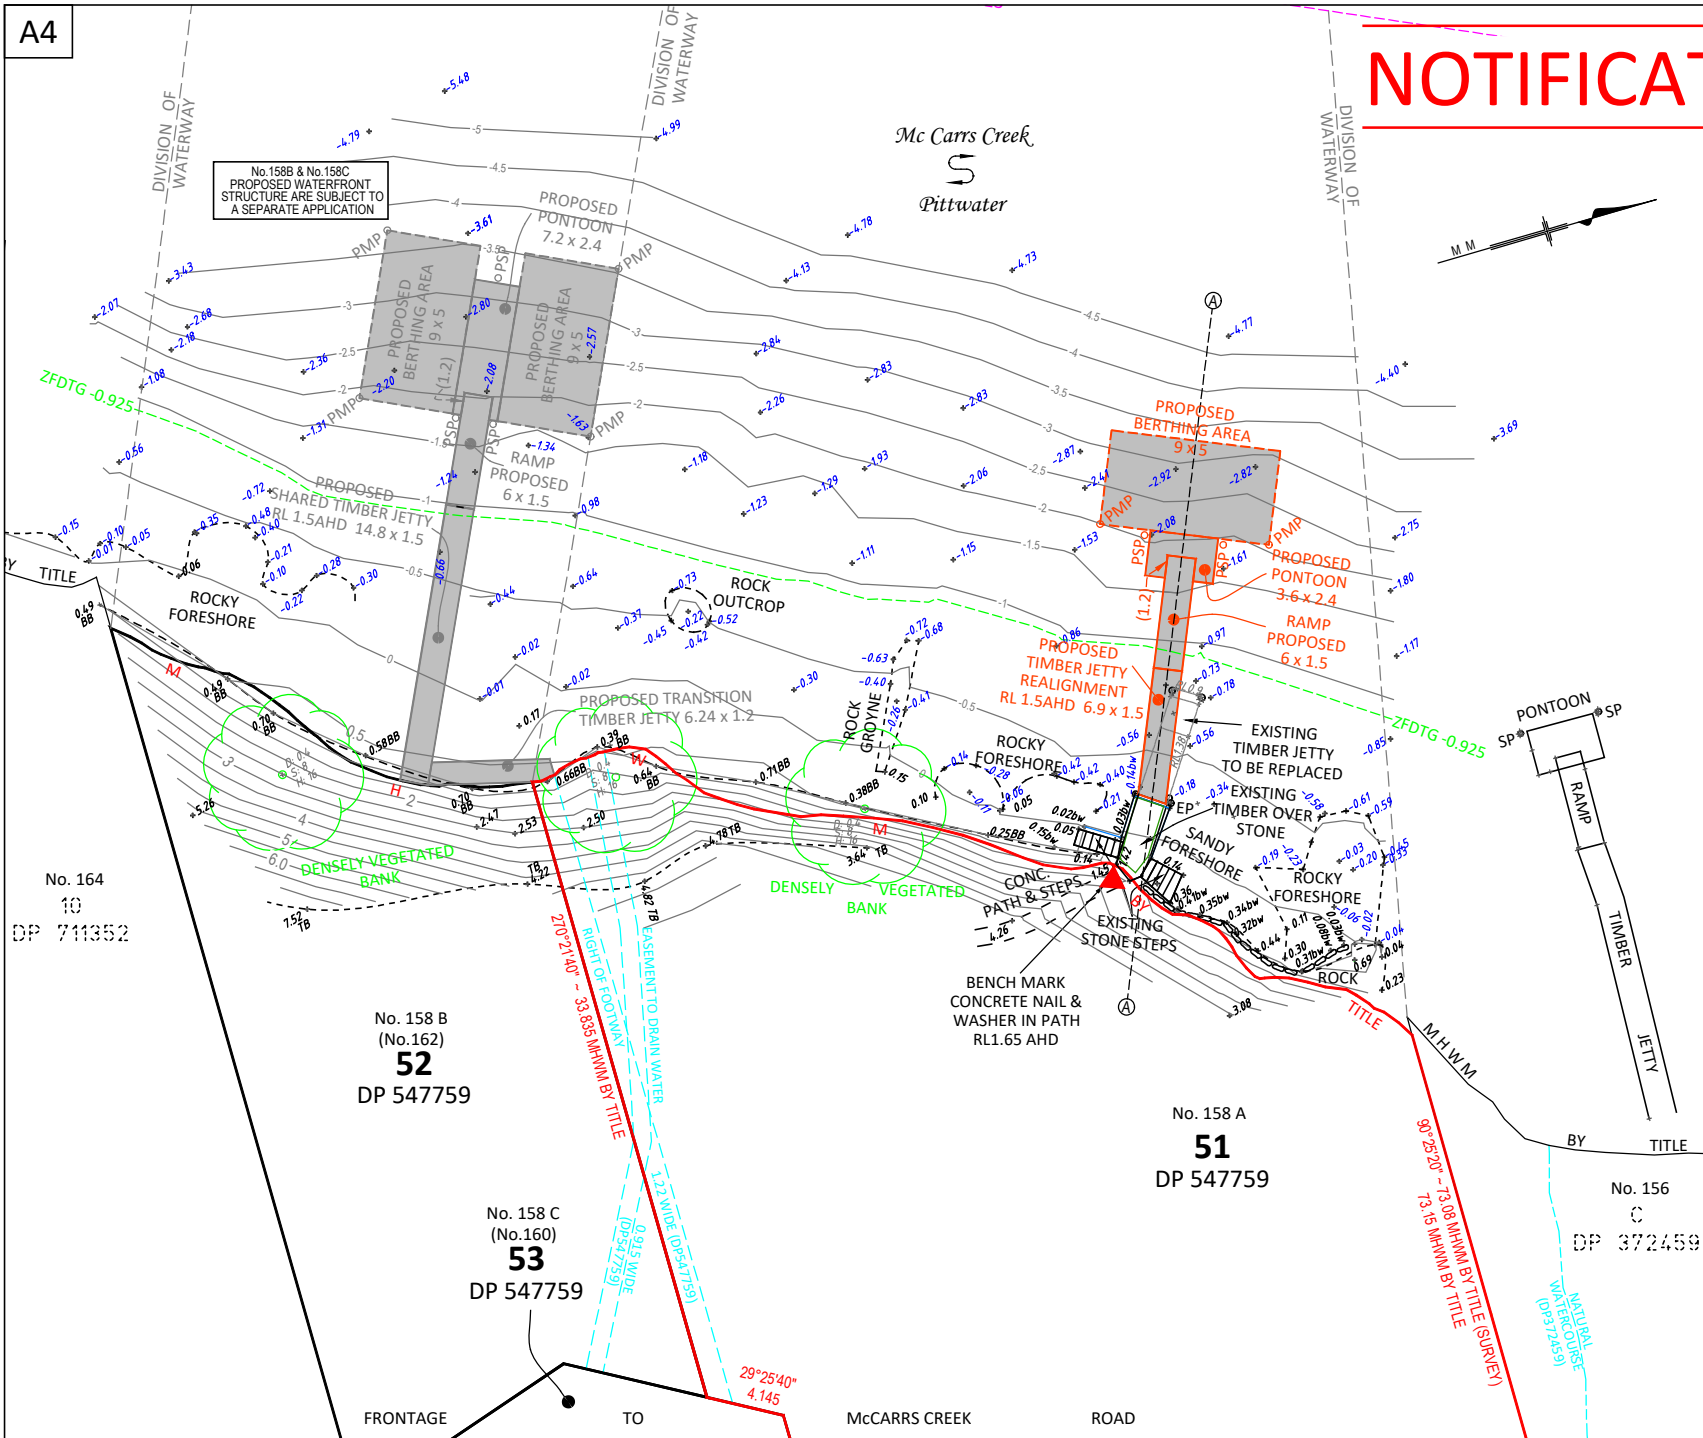

PROJECT:
PLAN SHOWING EXISTING WATERFRONT & PROPOSED WATERFRONT IMPROVEMENTS FOR LOT 51 IN DP547759

No.158A MCCARRS CREEK ROAD
CHURCH POINT

NOTIFICATION PLAN

CLIENT: PHILIP CORBETT
FILE: 158 McCarrs Creek RD Church Point (8859)

LGA: NOTHERN BEACHES

REF: 8859	CONTOURS: 0.5m
ISSUE: B	DATUM: AHD
SURVEY DATE: 22/11/2022	AZIMUTH: M M

No. 164
10
DP 711352

No. 158 B
(No.162)
52
DP 547759

No. 158 C
(No.160)
53
DP 547759

No. 158 A
51
DP 547759

No. 156
DP 372459



SDG Pty Ltd
abn 85 213 523 621
Suite 1, 3 Railway Street, Bulkhill Hills NSW 2153
t: (02) 9630 7955 w: sdg.net.au
Liability limited by a scheme approved under Professional Standards Legislation

