



WEST ELEVATION

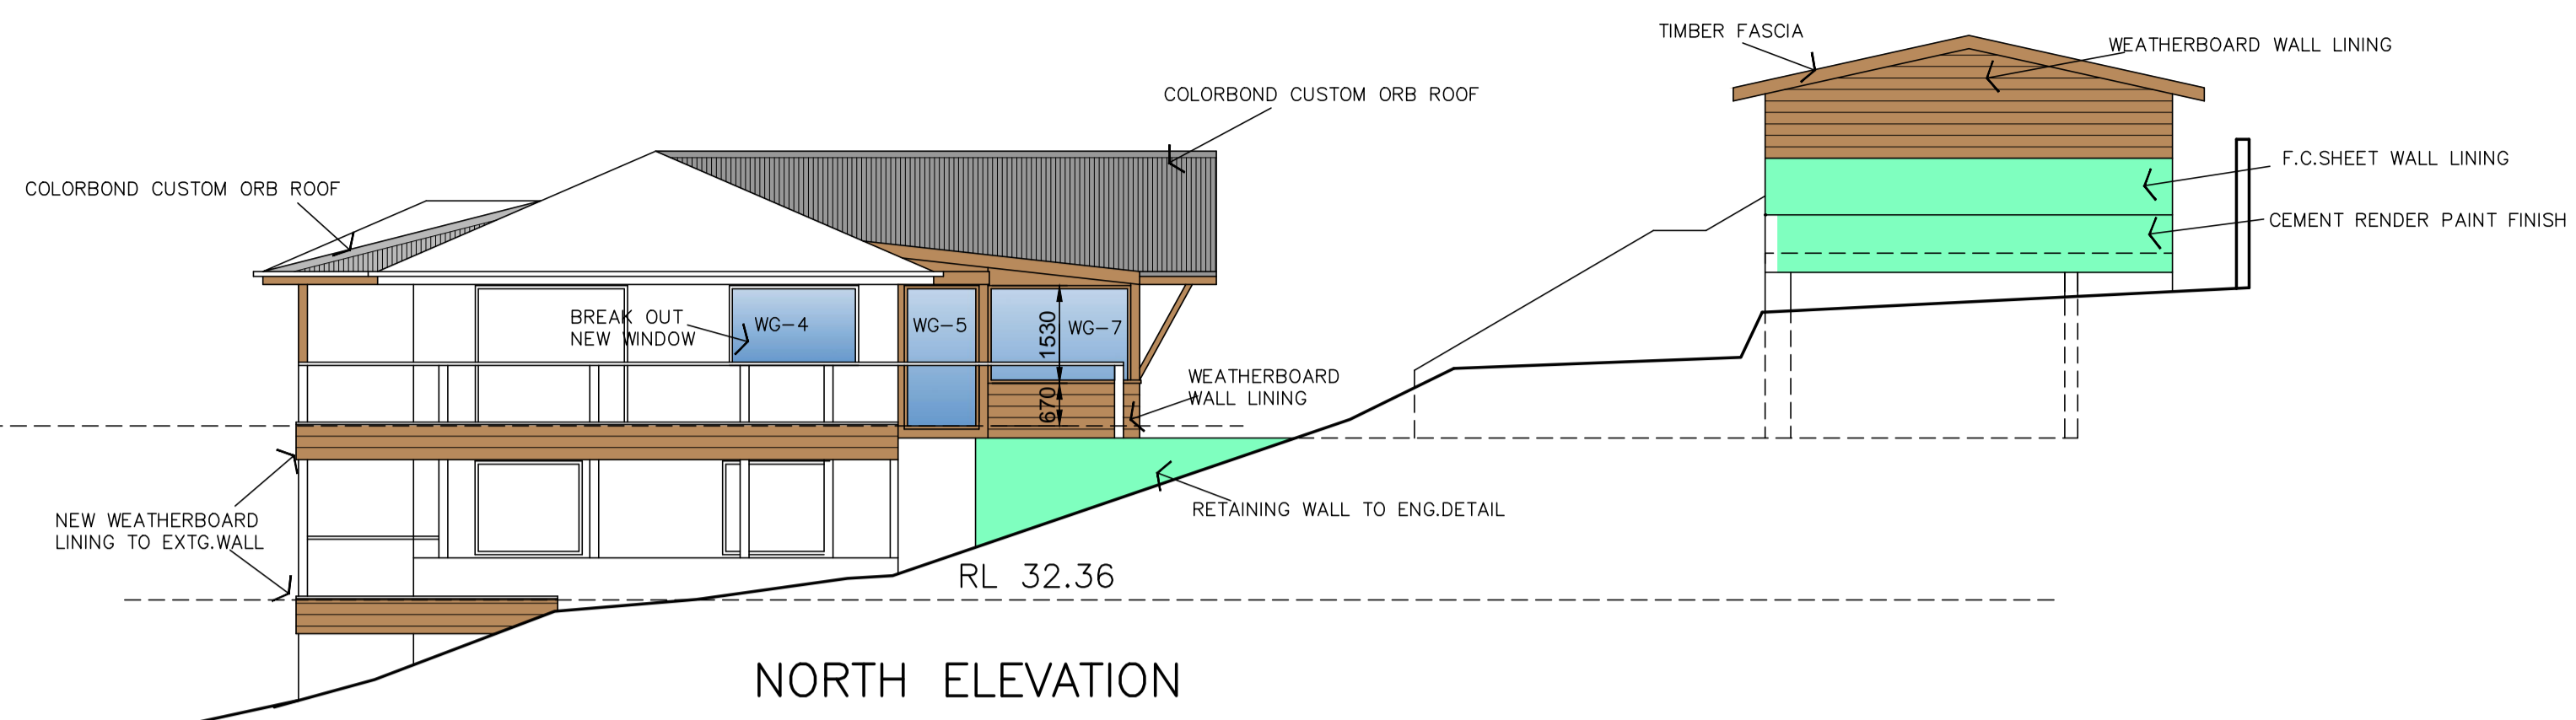


NORTH ELEVATION

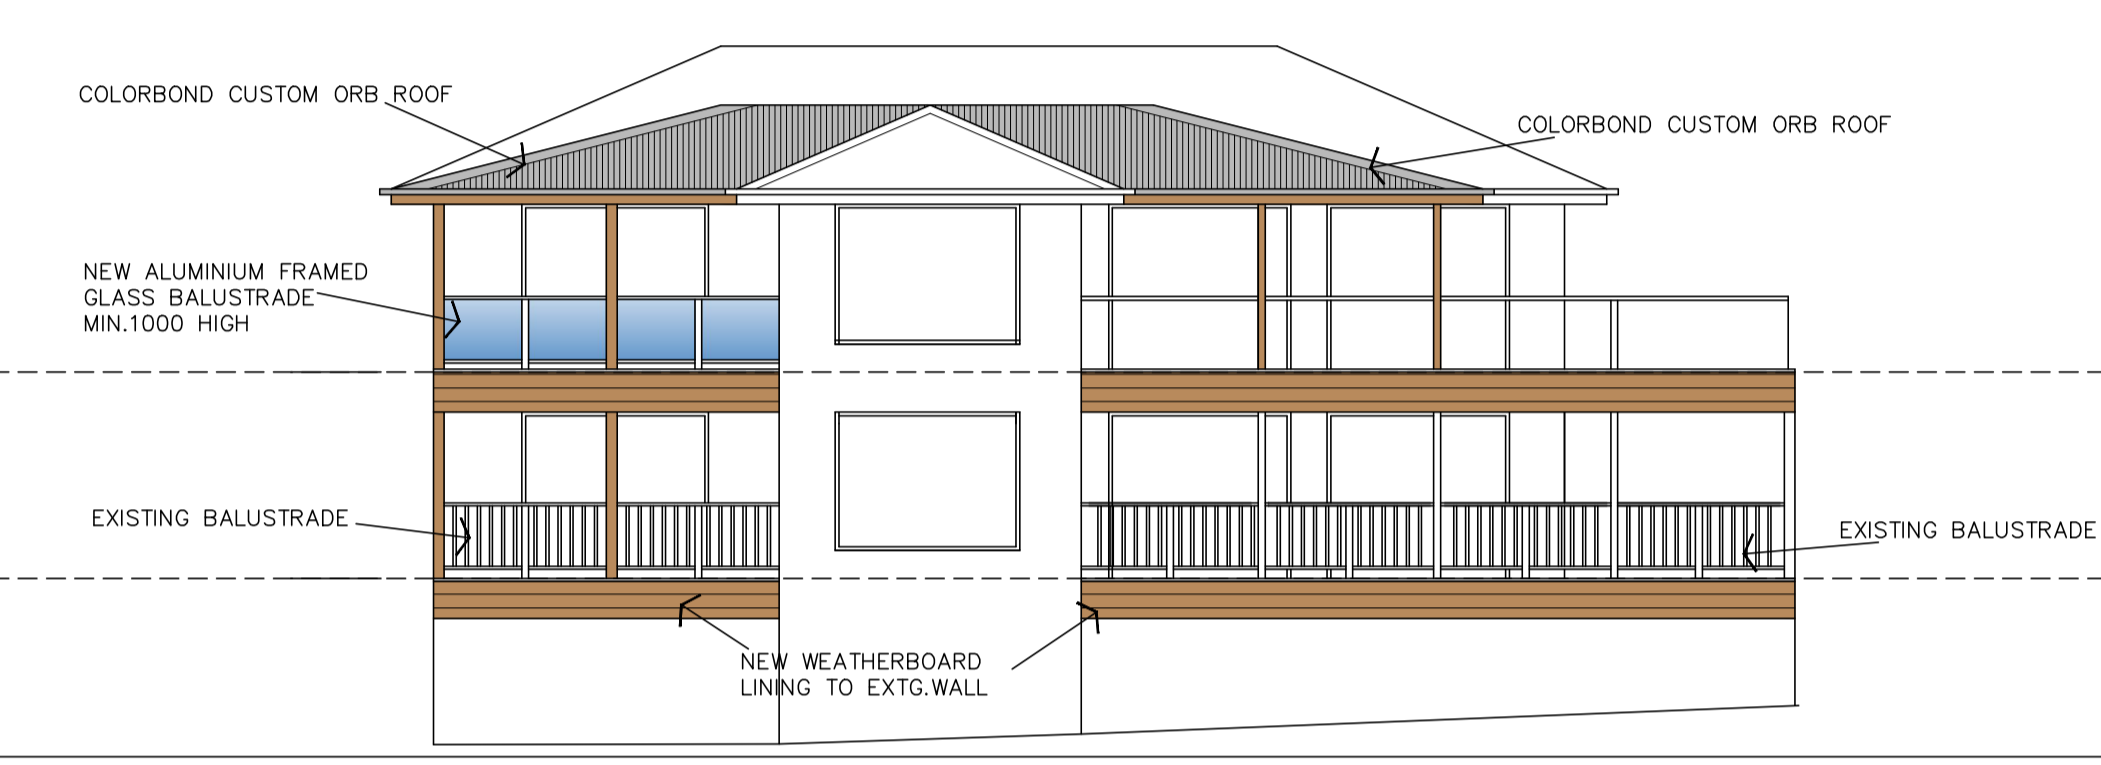


EAST ELEVATION


VIEW LINE FROM NEIGHBOUR'S BALCONY

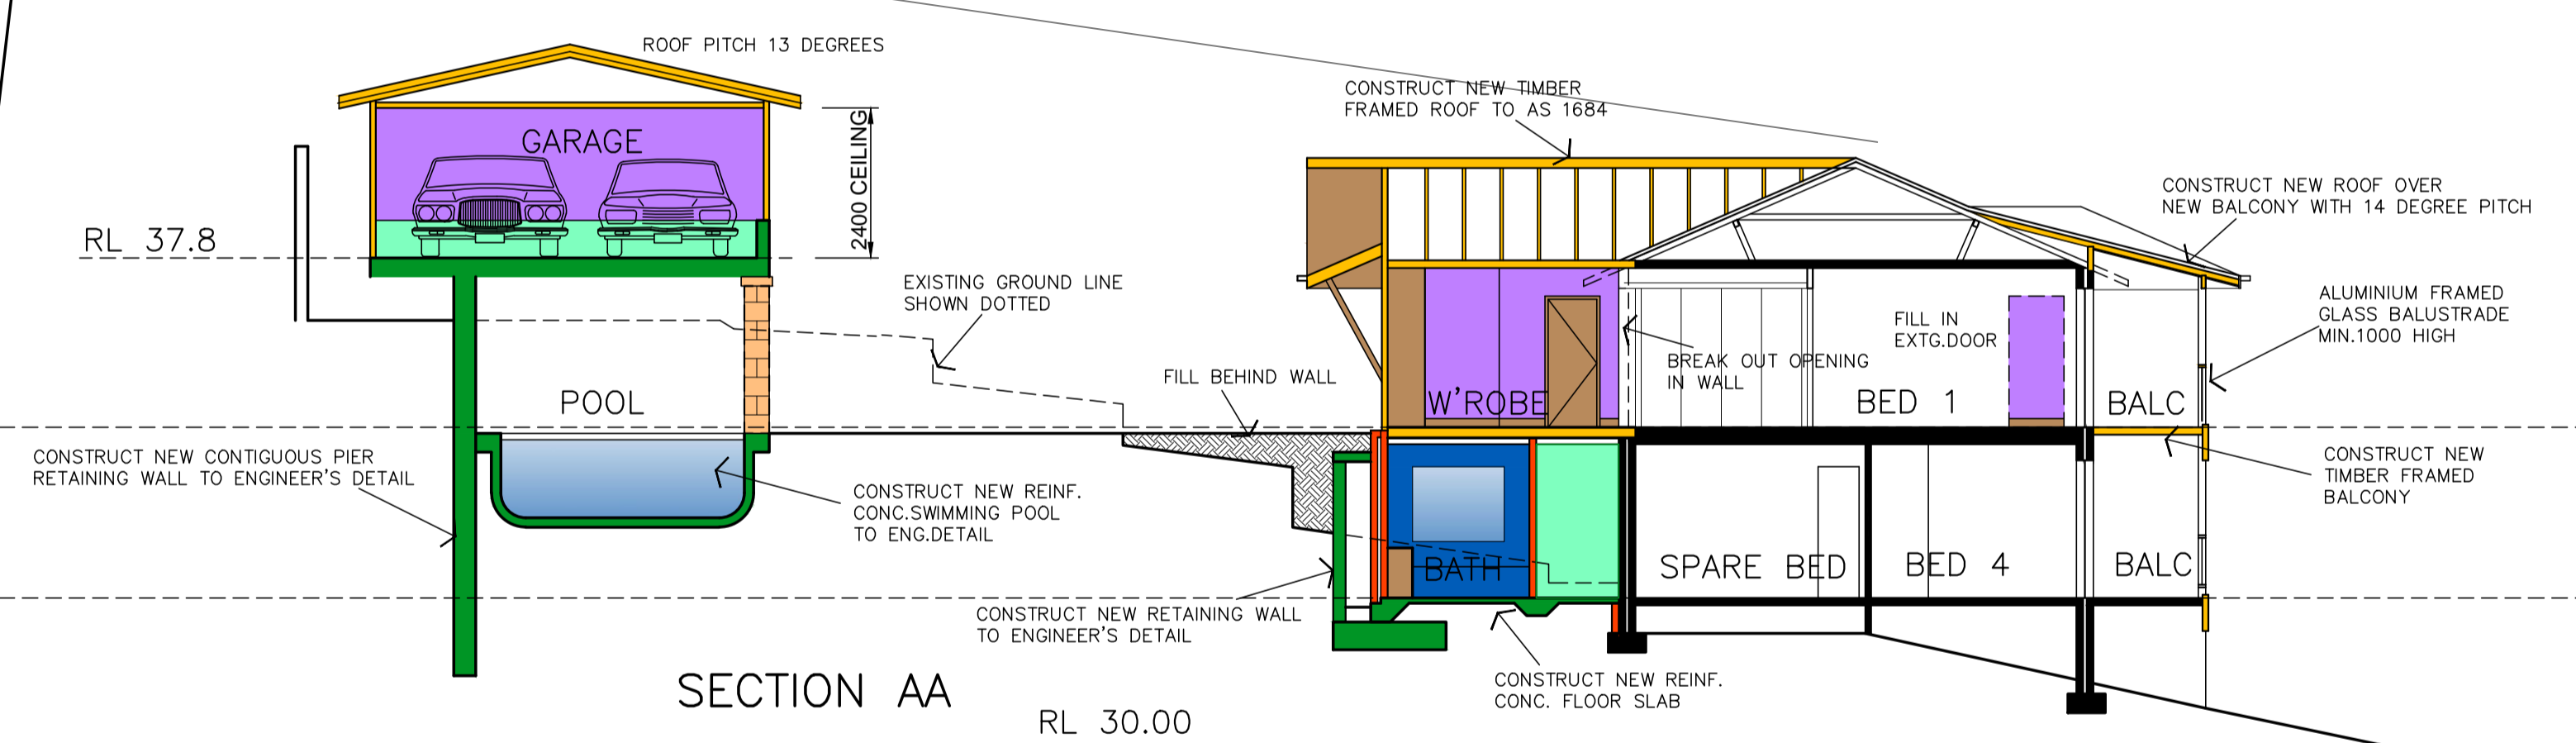

SECTION AA

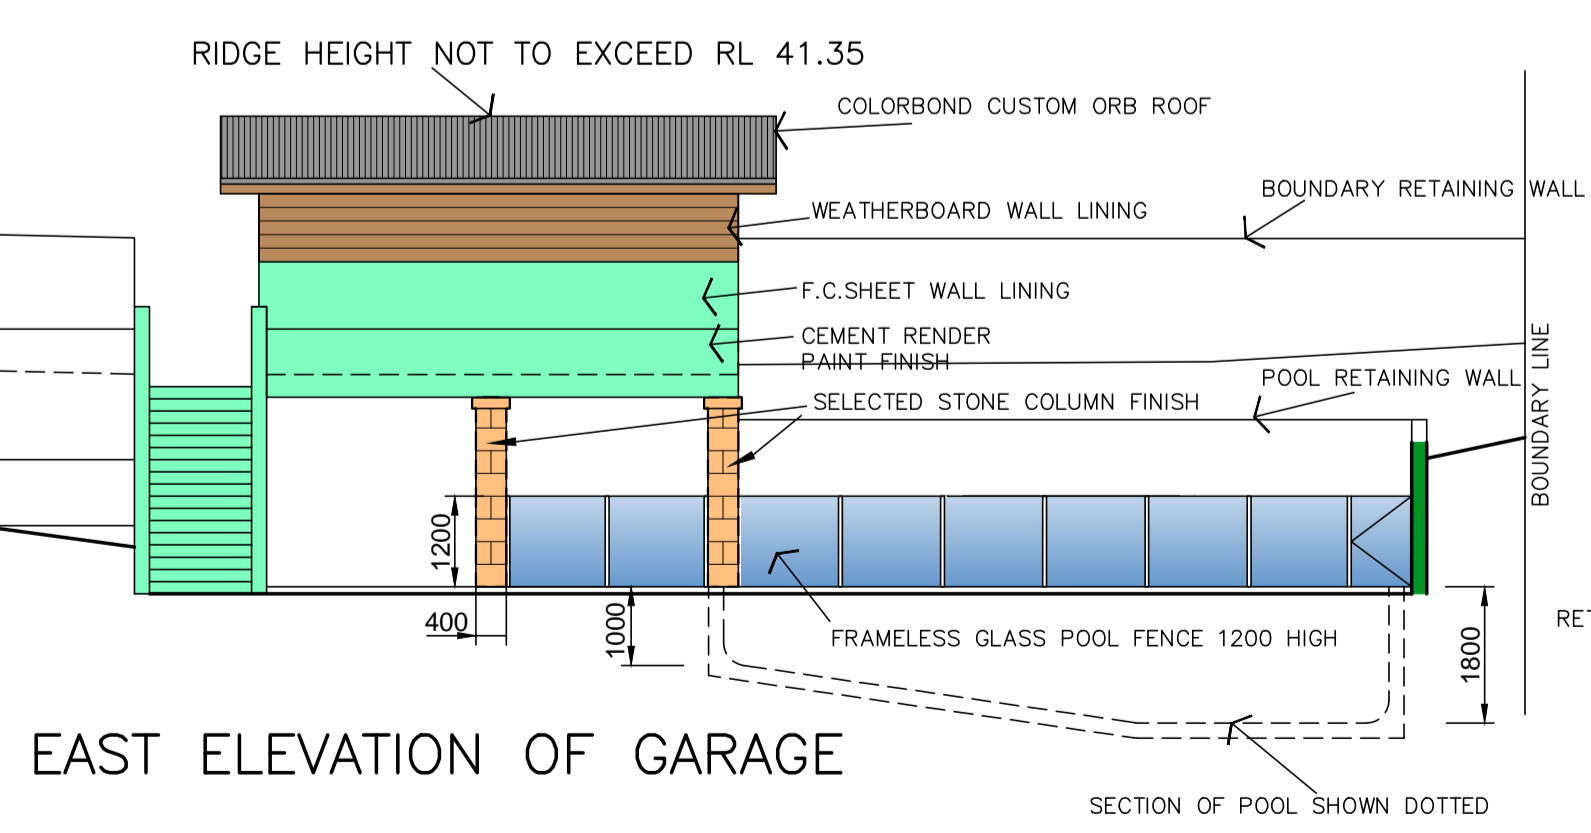

EAST ELEVATION OF GARAGE

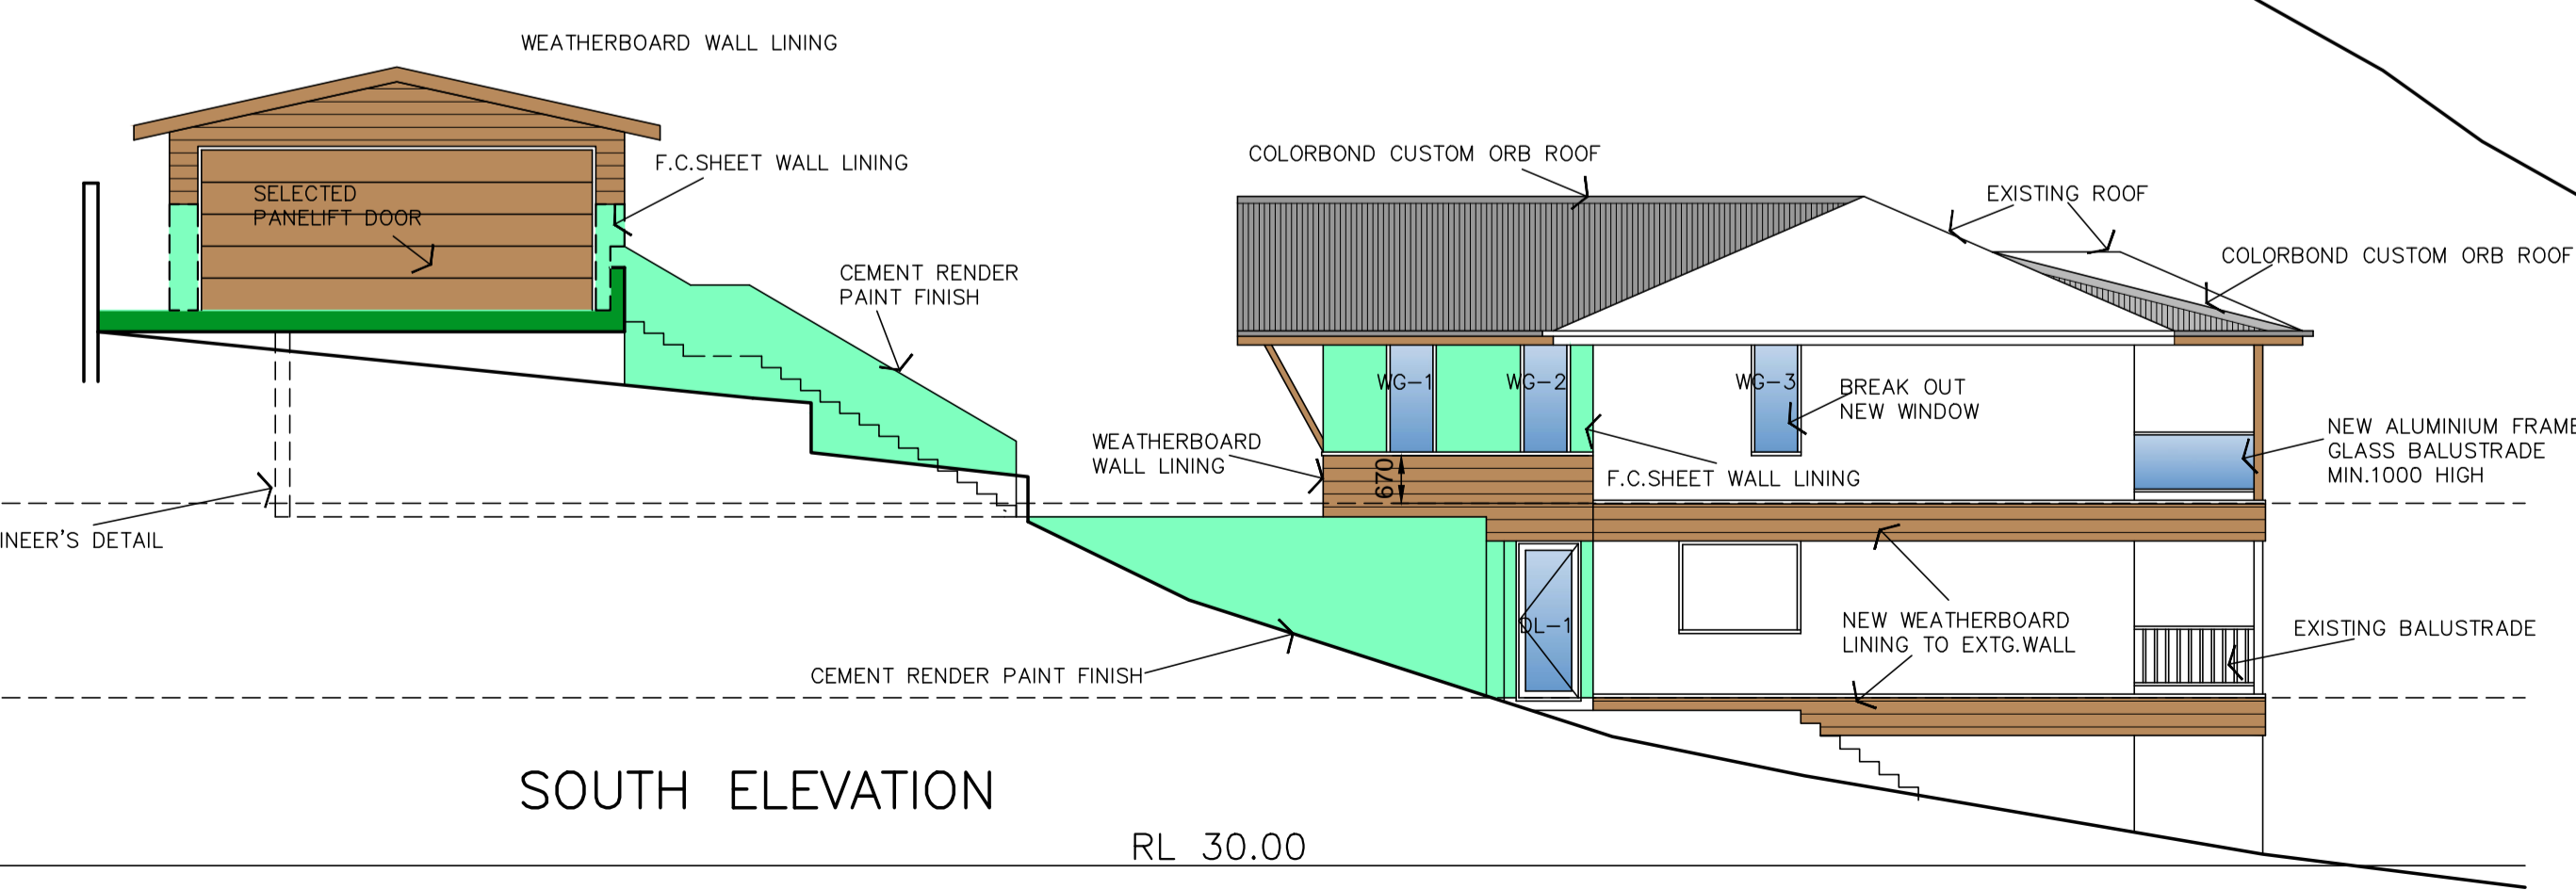

SOUTH ELEVATION

Project	ALTERATIONS & ADDITIONS TO 168A BARRENJOEY RD BUNGAN BEACH FOR MICHAEL & JO SLATER		
Title	ELEVATIONS & SECTION		
Scale	1:100	Number	DA-04
Date	JAN. 2015	Drawn	GW

The Design Section Pty Ltd Architects
 Suite 5/40 Avalon Pde Avalon NSW 2107
 PO Box 71 Avalon NSW 2107
 Phone 9918 7570 Fax 9973 1805
 Email g.watson@designsection.com.au
 The Design Section Pty Ltd is the owner of the Copyright in this drawing. This drawing is not to be used for any other purpose without the written consent of The Design Section Pty Ltd

