


# consultants

- Planner: The Design Collaborative
- Architects: Lesiuk Architects Pty Ltd
- Landscape: Lesiuk Architects Pty Ltd
- Heritage Assessment
- Arborist
- Traffic Engineer
- Geo-technical Engineer: Douglas Partners
- Hydraulic Engineer: NB Consulting
- Construction Management: NB Consulting
- Bushfire Assessment
- BASIX Assessment: Ecocorp Pty Ltd
- Solar Studies: Jonathan Westly
- Surveyor: Byrne + Associates
- Model Maker: Jonathan Westly
- Digital Images: Jonathan Westly

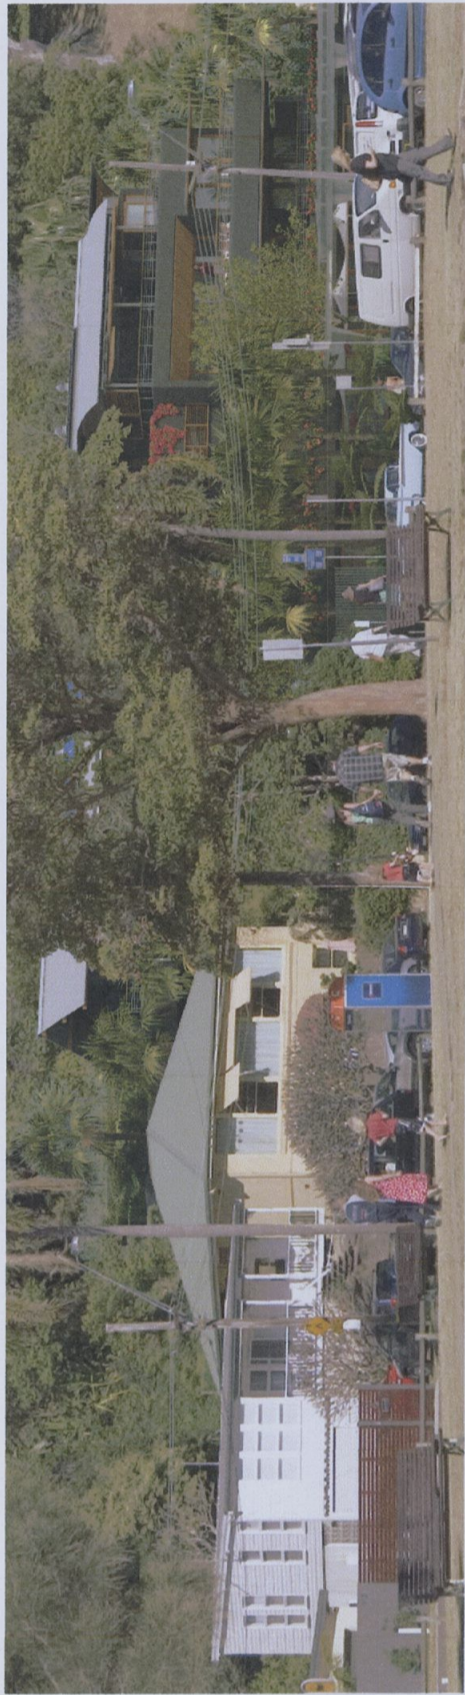

Copyright ©2009 Lesiuk Architects Pty. Ltd.

This document is copyright. Apart from any fair dealings for the purpose of criticism, review or reporting in the public interest, no part of this document may be reproduced by any process without written permission.

Issue : A  
 Document : da + sepp 05 review  
 Date : August, 2009

sept. 09 A da + sepp 05 review  
 date issue  
**amendments**

## palm beach village

1112 - 1116 barrenjoey road, palm beach nsw

**LESIUUK ARCHITECTS PTY LTD**  
 the studio, 1118 barrenjoey road palm beach nsw  
 po box 30 palm beach nsw 2108  
 telephone 612 9974 1010 faxsimile 612 9974 6502  
 email lesiukarchitects@bigpond.com  
 new board of architects registration number 6593