



LONGITUDINAL SECTION ALONG WARRIEWOOD ROAD CENTRELINE - LS4
 SCALE HORIZ 1:200, VERT 1:50

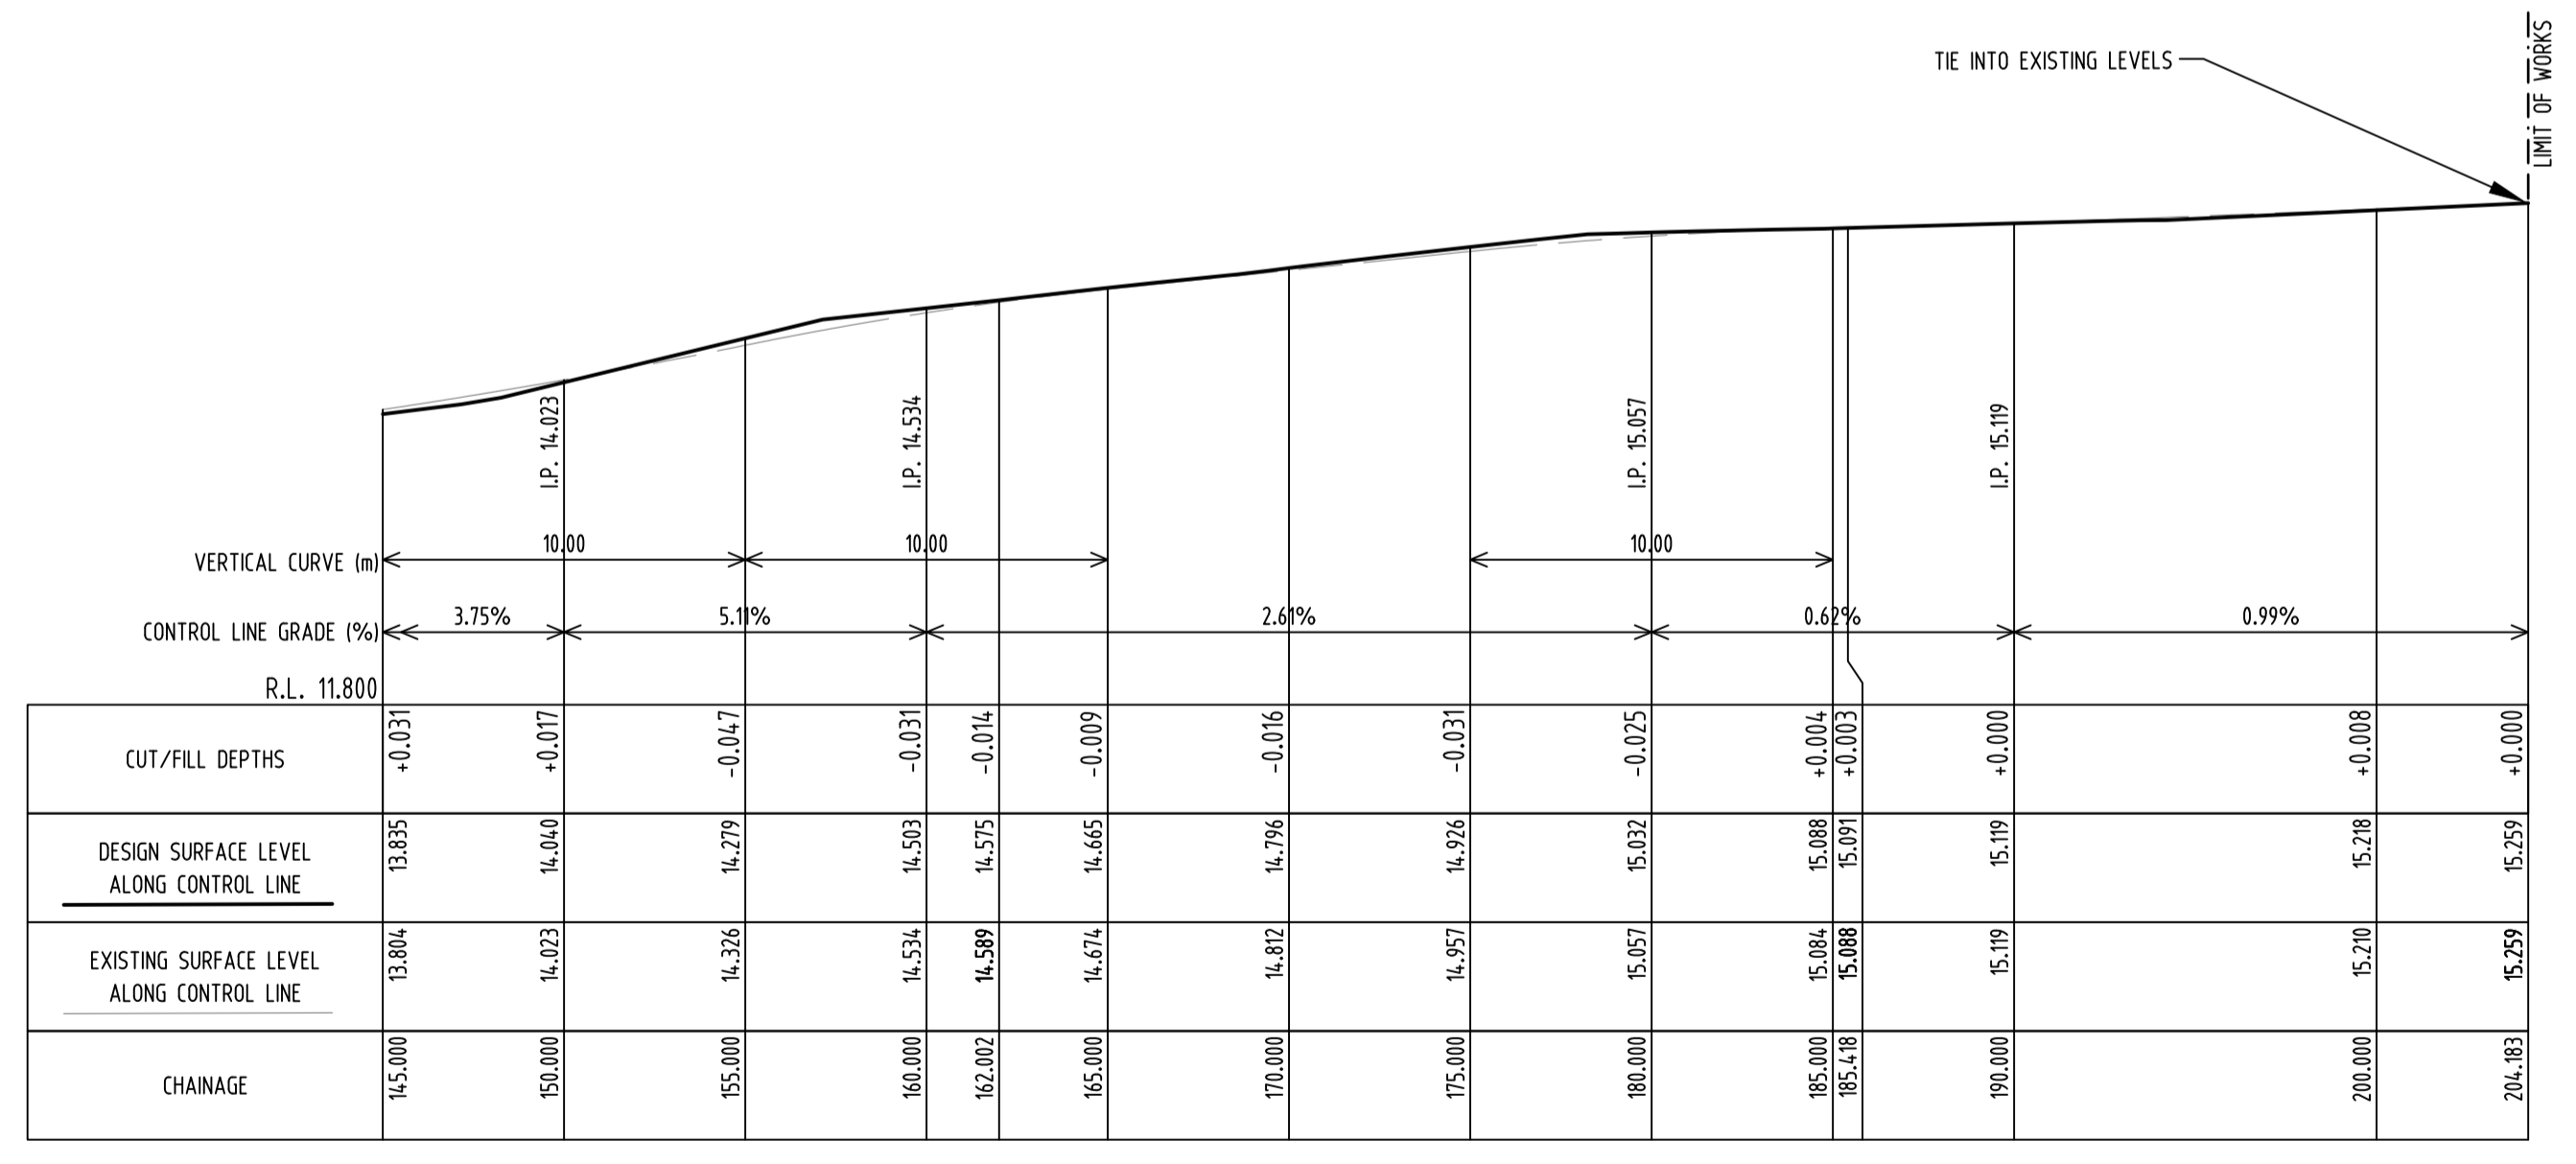

LONGITUDINAL SECTION ALONG WARRIEWOOD ROAD CENTRELINE - LS4
 SCALE HORIZ 1:200, VERT 1:50

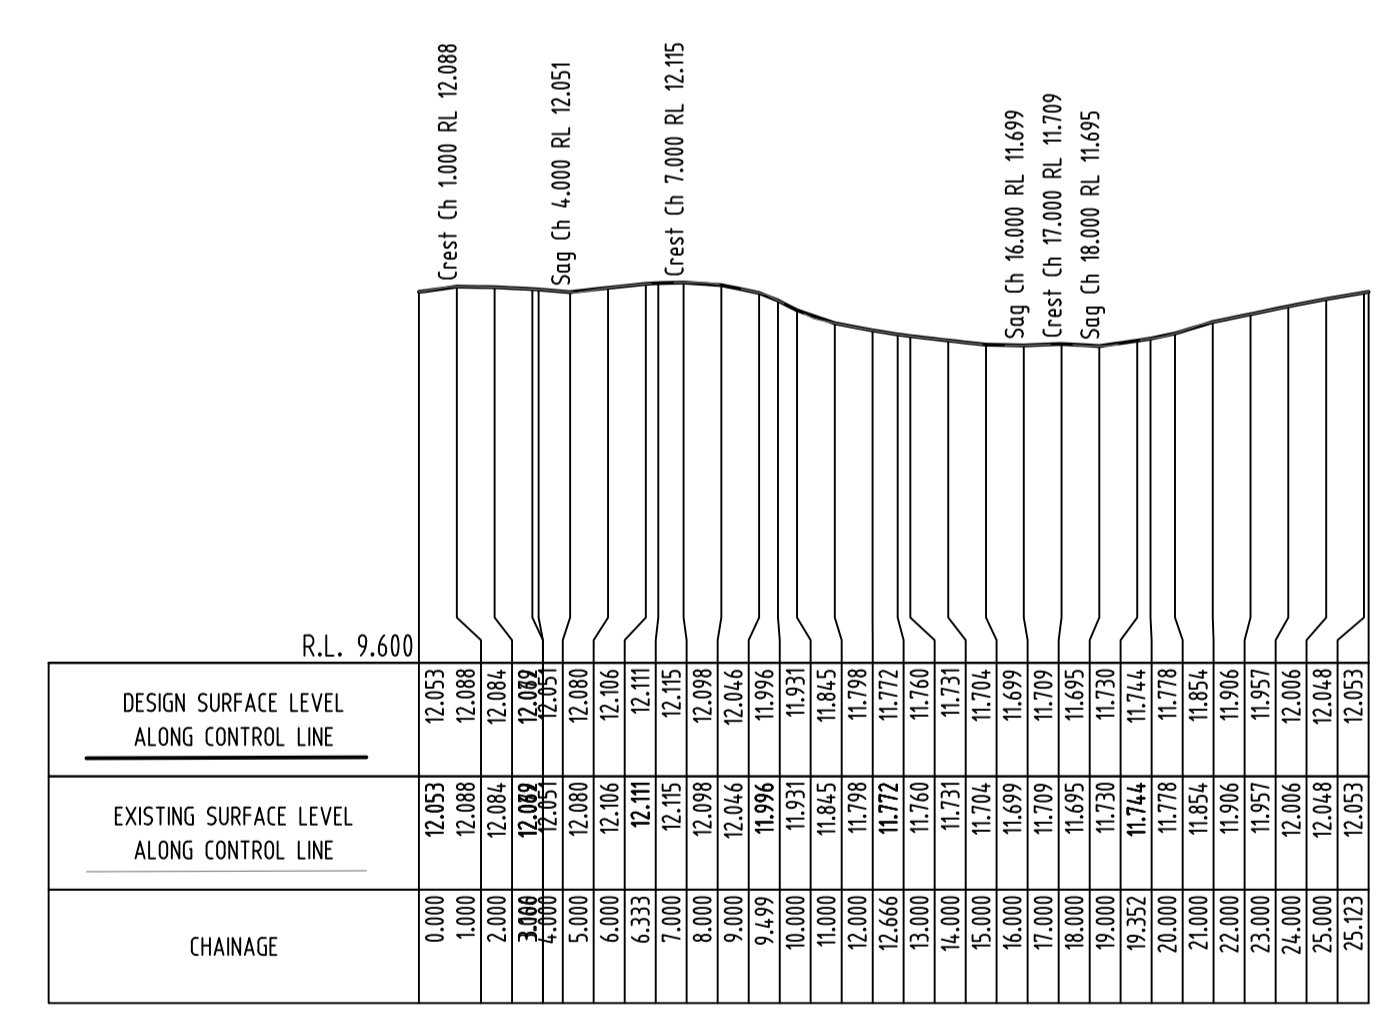

LONGITUDINAL SECTION ALONG WARRIEWOOD ROAD ROUNDABOUT - INVERT OF KERB
 SCALE HORIZ 1:200, VERT 1:50

Discipline	Drawing Title and Number	Date	Rev.
ARCH			
ARCH			
STRUCT			
MECH			
ELEC			
HYD			
FIRE			
LANDS			
CIVIL			
SURVEY			

Discipline	Drawing Title and Number	Date	Rev.
ARCH			
ARCH			
STRUCT			
MECH			
ELEC			
HYD			
FIRE			
LANDS			
CIVIL			
SURVEY			

ENGINEERS AUSTRALIA
 Chartered Professional Engineer
 MEMBER

QUALITY CONTROL

WARNING: THE DESIGNS, DRAWINGS, SPECIFICATIONS AND THE COPYRIGHT HEREIN REMAIN THE SOLE INTELLECTUAL PROPERTY OF S&G CONSULTANTS PTY LTD AND MUST NOT BE USED, COPIED, ALTERED OR REPRODUCED WHOLLY OR IN PART IN ANY FORM WITHOUT THE WRITTEN CONSENT OF S&G CONSULTANTS PTY LTD

Scale: 0m 2 4 6 8 10 SCALE 1:200 ON ORIGINAL SIZE
 0m 0.5 1 1.5 2 2.5 SCALE 1:50 ON ORIGINAL SIZE

CLIENT: THE KNOWLES GROUP- ARCADE

ARCHITECT: V-ARC V-ARC.COM.AU

SGC Engineering Value

Unit 412, Level 4, 14-16 LEXINGTON DRIVE BELLA VISTA, NSW 2153
 T: +61 2 8883 4239
 F: +61 2 9672 6977
 Email: office@sgce.com.au
 Web: www.sgce.com.au

PROJECT: PROPOSED RESIDENTIAL SUBDIVISION & AGED CARE
 23-27 WARRIEWOOD ROAD, WARRIEWOOD

Grid: A.H.D. Datum
 Sheet: 10 of 22
 Scale (at original size): AS SHOWN

Drawing Status: FOR APPROVAL
 NOT TO BE USED FOR CONSTRUCTION PURPOSES

Drawing Title: CIVIL WORKS
 LONGITUDINAL SECTION ALONG WARRIEWOOD ROAD CENTRELINE SHEET 4

Project No: 20160112
 Drawing No: C-DA304
 Revision No: A

REFER BELOW FOR CONTINUATION