

REV B (14/04/11)

SITE NUMBER: 05703 BUS STOP No: 2087037

SCALE: 1:50

PAPER SIZE: A3

A 25/03/11 NC DRG Created
B 14/04/11 NC DRG Amended

Notes

- 1 Tactiles positioned in accordance with AS/ NZS 1428.4:2022 to adhere with DDA compliance
- 2 Reinstate all disturbed areas to match existing
- 3 Assume kerb width 150mm
- 4 Refer to Footing Detail

WARRINGAH COUNCIL
THIS PLAN TO BE READ
IN CONJUNCTION WITH


Construction

Certificate No. CC 2011/0665



PROPERTY NO. 638

PROPERTY NO. 636

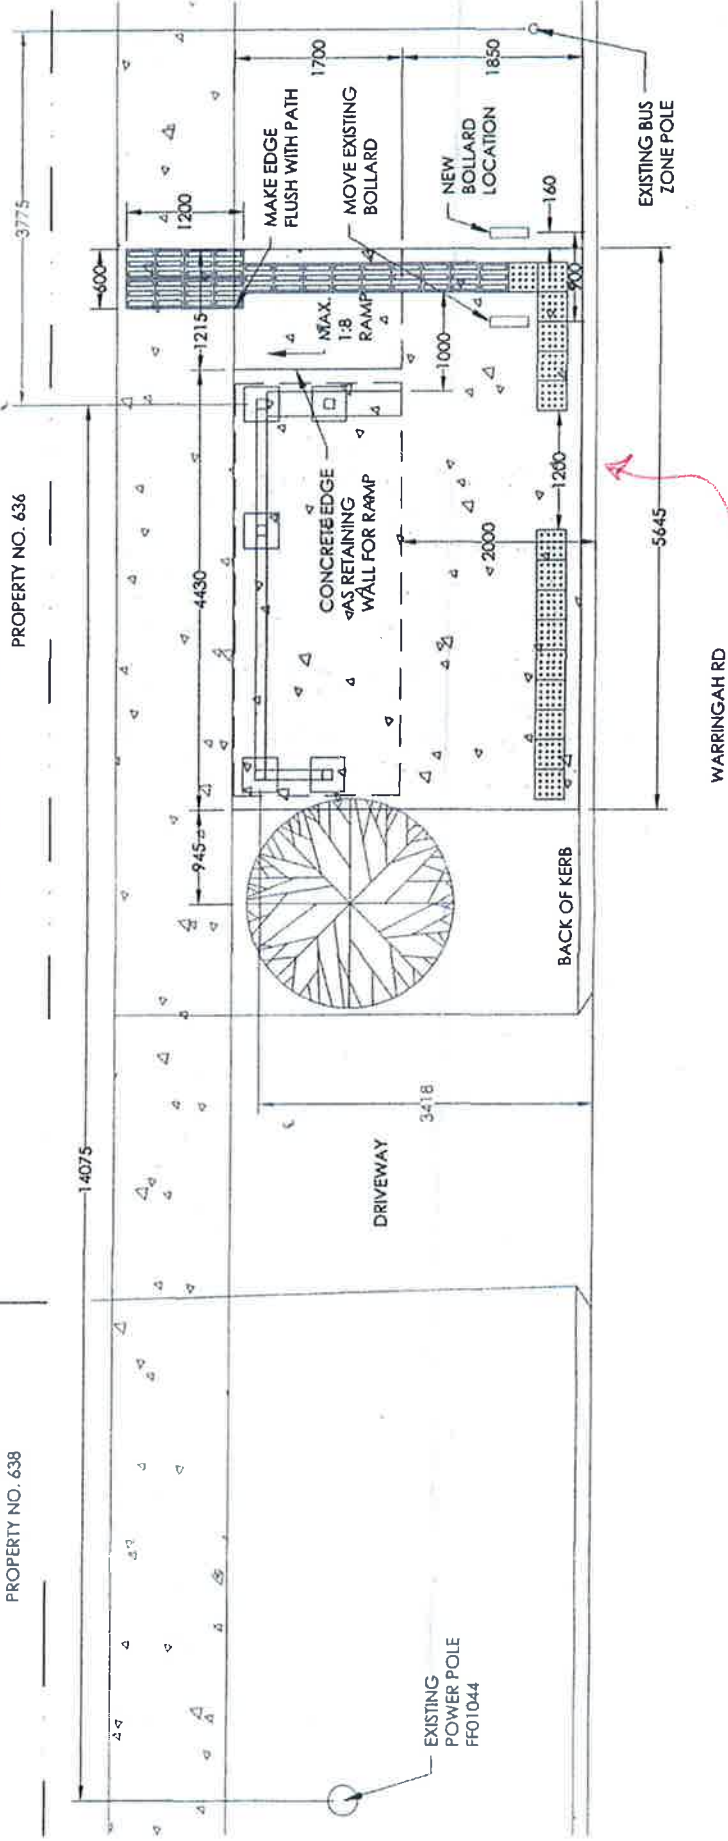

TC 31's to be amended. Where agreed to comply with AS 1428, 4.1 - 2009.

Drawing Description - Proposed

ADSHL