



Ground Floor
Scale 1:100

MIDDLE HARBOUR

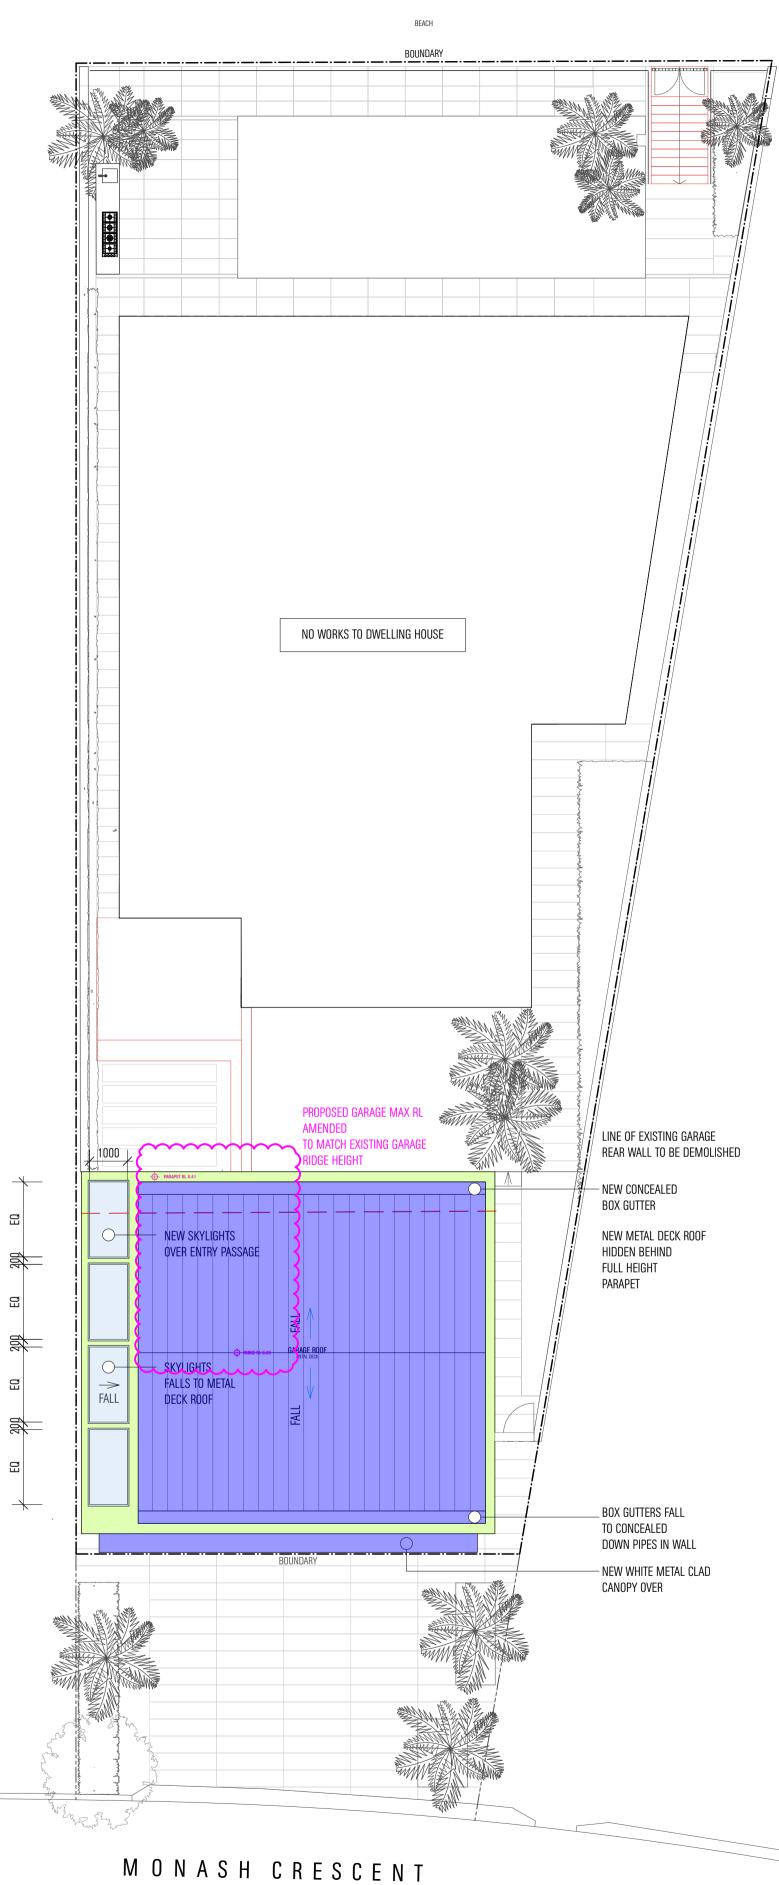

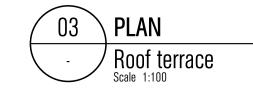

MATHIESON ARCHITECTS

102/16-28 FOSTER ST SURRY HILLS NSW 2010 AUSTRALIA T: +61 2 9280 4100 INFO@MATHIESONARCHITECTS.COM

- PROPOSED DEMOLITION EXISTING SETBACKS TO BE MAINTAINED
- EXISTING STRUCTURE TO BE RETAINED
- PROPOSED NEW MASONARY BRICK WALL
- PROPOSED NEW BLOCKWORK/ CONCRETE PROPOSED NEW TIMBER ELEMENT
- PROPOSED NEW LIGHTWEIGHT INTERNAL WALL
- PROPOSED NEW GLAZING/ GLASS BALUSTRADE PROPOSED NEW METAL/ METAL CLADDING
- PROPOSED NEW RENDER + PAINT FINISH

AMENDMENTS TO GARAGE/ SEA WALL OA SUBMISSION

REV NO. DATE REVISIONS 06.10.21 DA ISSUE

> 20.06.22 AMENDMENTS TO GARAGE MAX RL MS CS

PROJECT KOLENDA RESIDENCE

ADDRESS 15 MONASH CRESCENT, CLONTARF

DOCUMENT GARAGE/ SEA WALL DEVELOPMENT

APPLICATION DRAWING PLANS

GROUND, LEVEL 1 + ROOF TERRACE

SCALE 1:100 @ A1

REV NO.

ALL WORKS TO BE IN ACCORDANCE WITH AUSTRALIAN STANDARDS, THE BUILDING CODE OF AUSTRALIA, OTHER RELEVANT CODES, AND WITH MANUFACTURERS' RECOMMENDATIONS AND INSTRUCTIONS, DO NOT SCALE FROM DRAWINGS, VERIFY ALL DIMENSIONS ON SITE PRIOR TO CONSTRUCTION, THIS DRAWING IS COPYRIGHT AND MAY NOT BE USED WITHOUT WRITTEN CONSENT FROM MATHIESON ARCHITECTS P/L. NOMINATED ARCHITECT: PHILLIP MATHIESON 6440 (NSW) 2412 (ACT).

MATHIESON

