


NO. 50 PACIFIC PARADE, DEE WHY

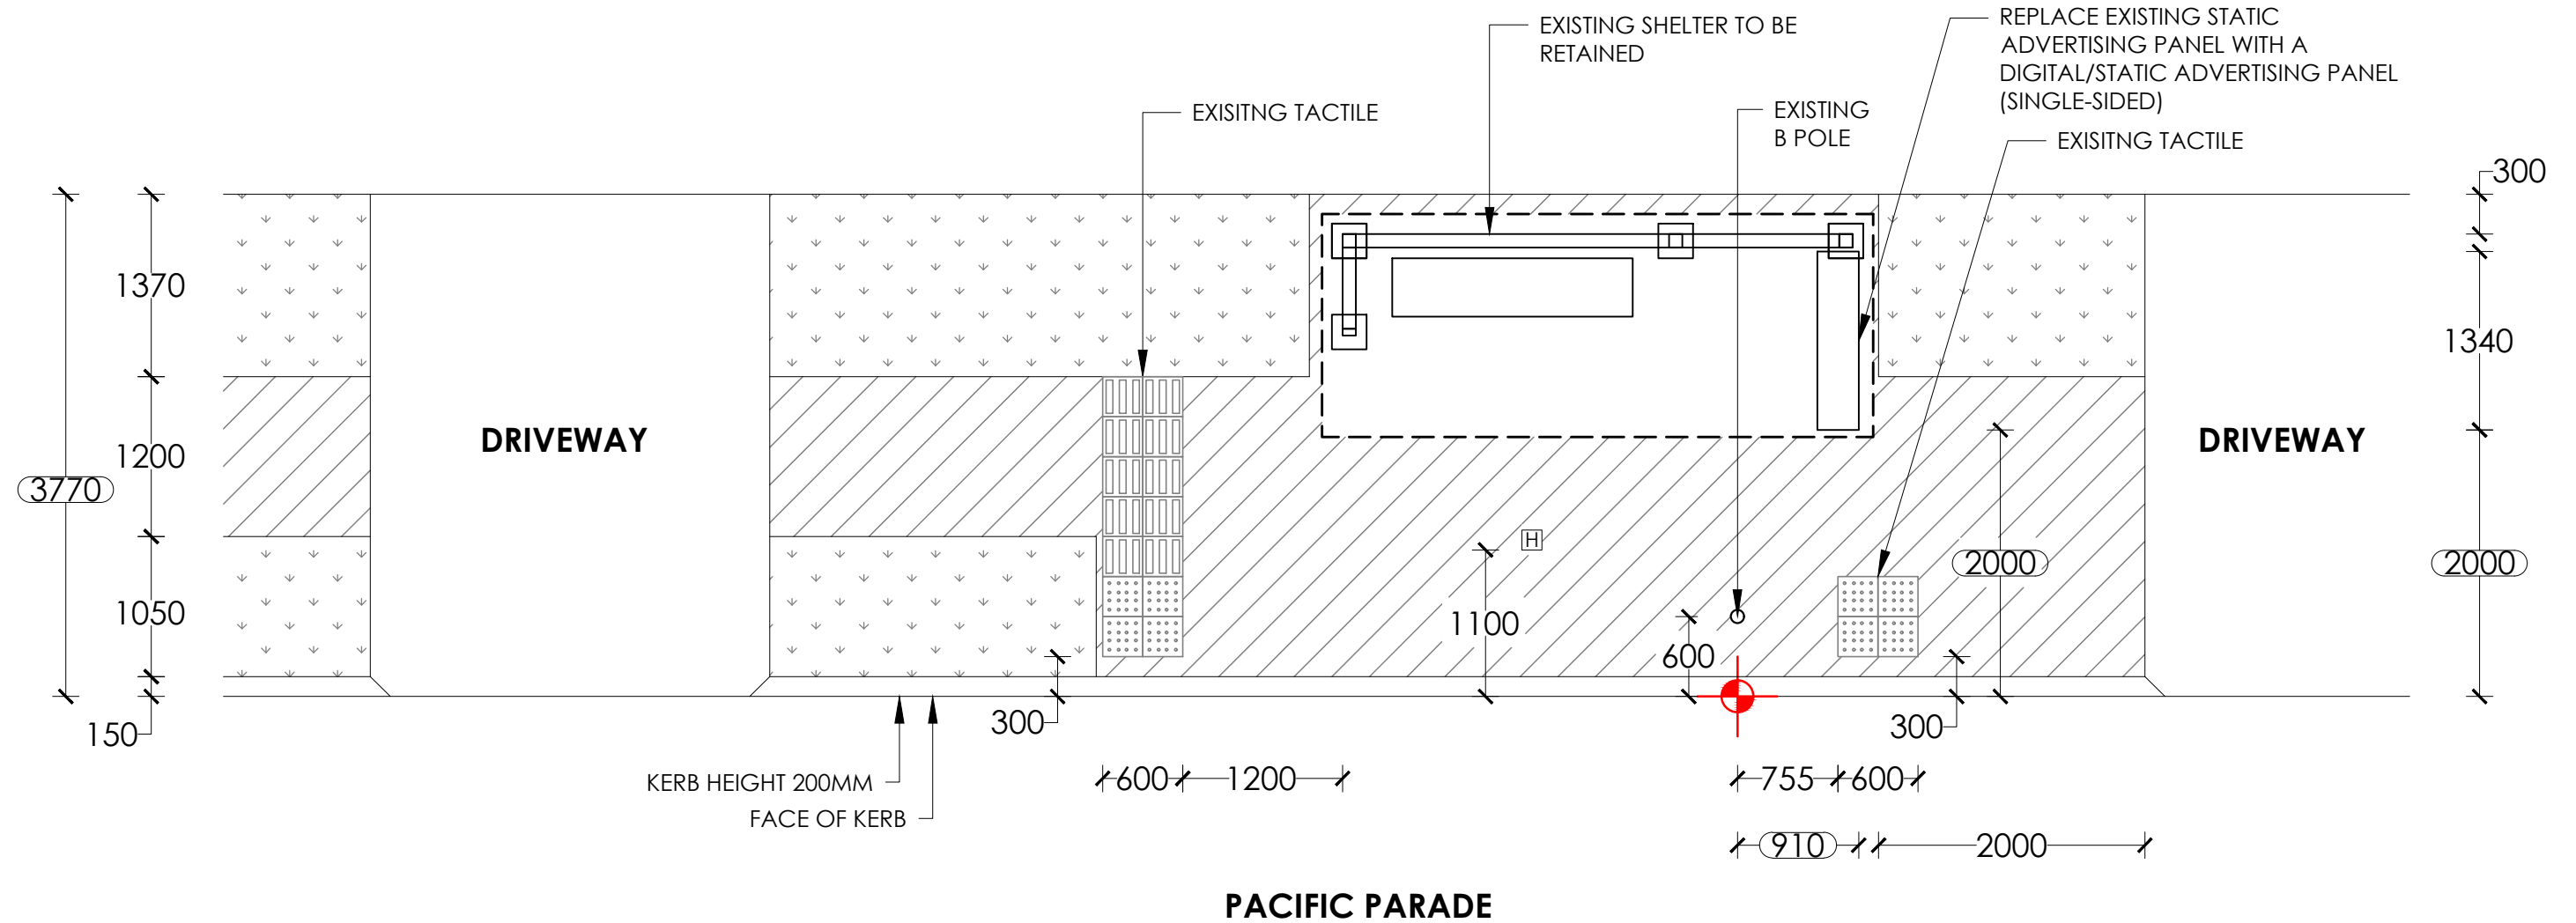


- NOTES:**
1. Retrofit digital screen
 2. Existing shelter to remain.
 3. Reinststate all disturbed areas to match existing, refer hatch legend.

NOTE:
PROPOSED CONFIG - DIGITAL/STATIC

SURVEY		TRANSITION TABLE	
1	0.7		
2	0.0		
3	4.2		

LEGEND:

	EXISTING PAVERS/CONCRETE
	GRASS
	NEW PAVERS/CONCRETE
	SET OUT POINT

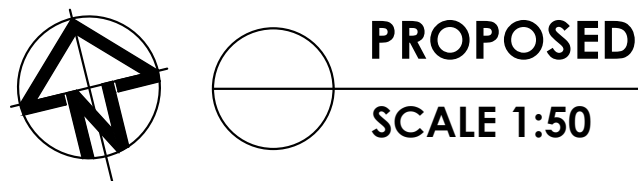

SITE ADDRESS : IN FRONT OF NO. 50 PACIFIC PARADE, DEE WHY

SITE # : 4931

BUS STOP: K2 (209976)



PAPER SIZE: A3

REV.	DATE	INT.
B	25/03/25	SYN
A	02/08/17	NK

SCALE	DRAWING NO.
1:50	101
REV NO.	DATE
B	25/03/25