
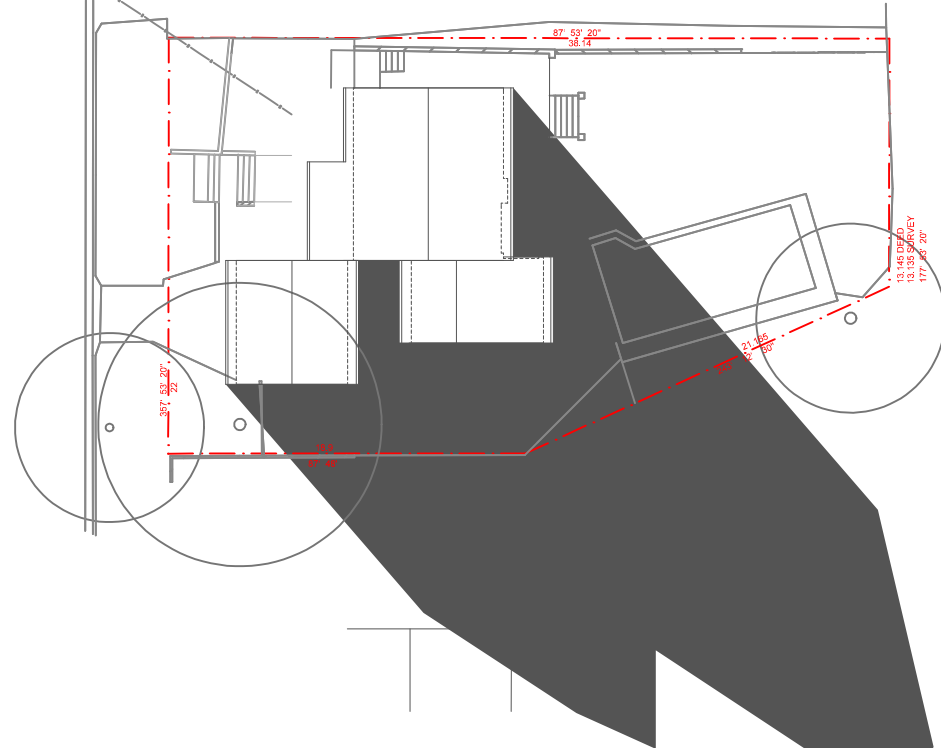
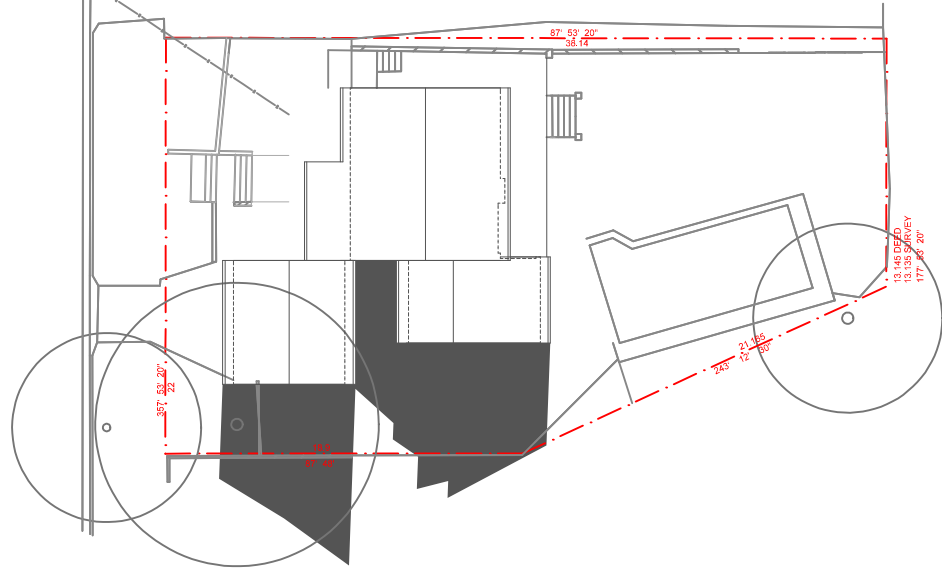


2.5 INTEGRATED DEVELOPMENT / CONCURRENCE		
Please refer to Lodgement Requirements for further information		
Is this application for integrated development or require concurrence?	Yes	No
Is the proposed development Nominated Integrated development?	Yes	No
If yes, which Section/s of the Act/s do you seek general terms of approval for or require concurrence from other Government Authorities?		

2.6 APPROVAL UNDER S68 LOCAL GOVERNMENT ACT 1993		
To view Section 68 of the Local Government Act 1993 go to www.legislation.nsw.gov.au , or contact Council on 1300 434 434.		
Does this application seek approval for one or more of the matters listed below? (please tick)		
Wastewater system - approval to install, approval to operate	Yes	No
A domestic oil or solid fuel heating appliance, other than a portable appliance approval to install	Yes	No
Mobile Food Stalls	Yes	No
Temporary Food Stall	Yes	No
Other (specify)		
Please note: A domestic oil or solid fuel heating appliance, (other than a portable appliance) requires approval which can be issued via a Development Application or via a Section 68 Domestic Oil or Solid Fuel Heater Application.		

2.7 HERITAGE AND CONSERVATION		
Is the building an item of environmental heritage or in a conservation area?	Yes	No
Are you demolishing all or any part of a Heritage Building?	Yes	No
Are you altering or adding to any part of the Heritage Building?	Yes	No
If you have answered yes to any of these questions, a Heritage Impact Statement will be required. Details are outlined in the Development Application Checklist. If you are unsure about the heritage status of the building please contact Council's Heritage Officer on 1300 434 434.		



2.8 CERTIFICATION OF SHADOW DIAGRAMS			
YES YES YES YES	I/We hereby certify that the shadow diagrams submitted with this proposal are: - in accordance with the survey (prepared by a registered surveyor) which is required to be submitted with the proposal; - drawn to true – north - to indicate shadow cast by the proposal at 9am, noon, 3pm and 21 June - to indicate the shadow cast by existing buildings and structures on the site and in the surrounding area		
CERTIFIER'S DETAILS			
Title	☒ Mr Mrs Miss Ms	Other:	
Given Names	LEIGH	Family Name	SYM
Company	PITTWATER DESIGN AND DRAFT		
Qualification (i.e Architect, Planner, Consultant, Surveyor)	BUILDING DESIGNER		

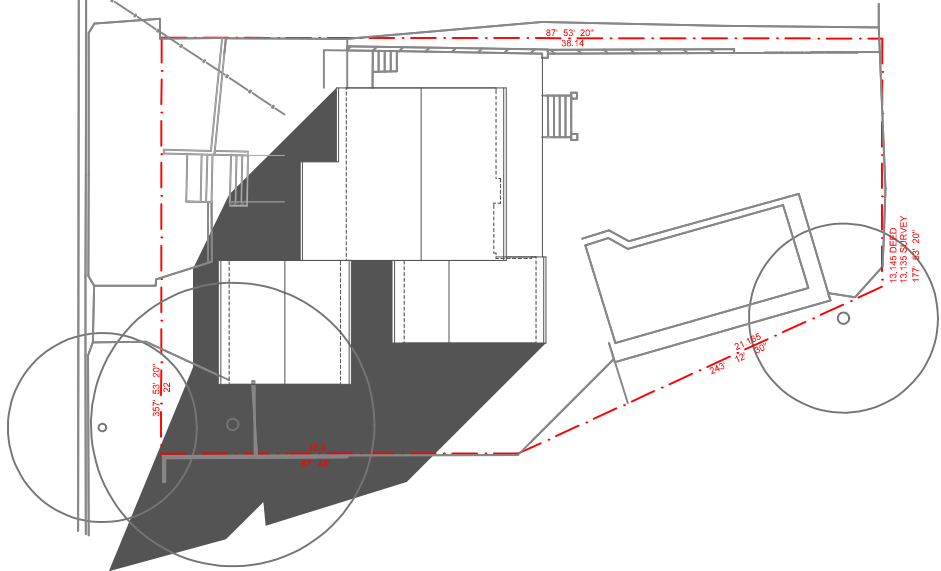

EXISTING SHADOW DIAGRAM
SHADOW CAST AT 9AM JUNE 21
Scale 1:400



EXISTING SHADOW DIAGRAM
SHADOW CAST AT 12PM JUNE 21
Scale 1:400

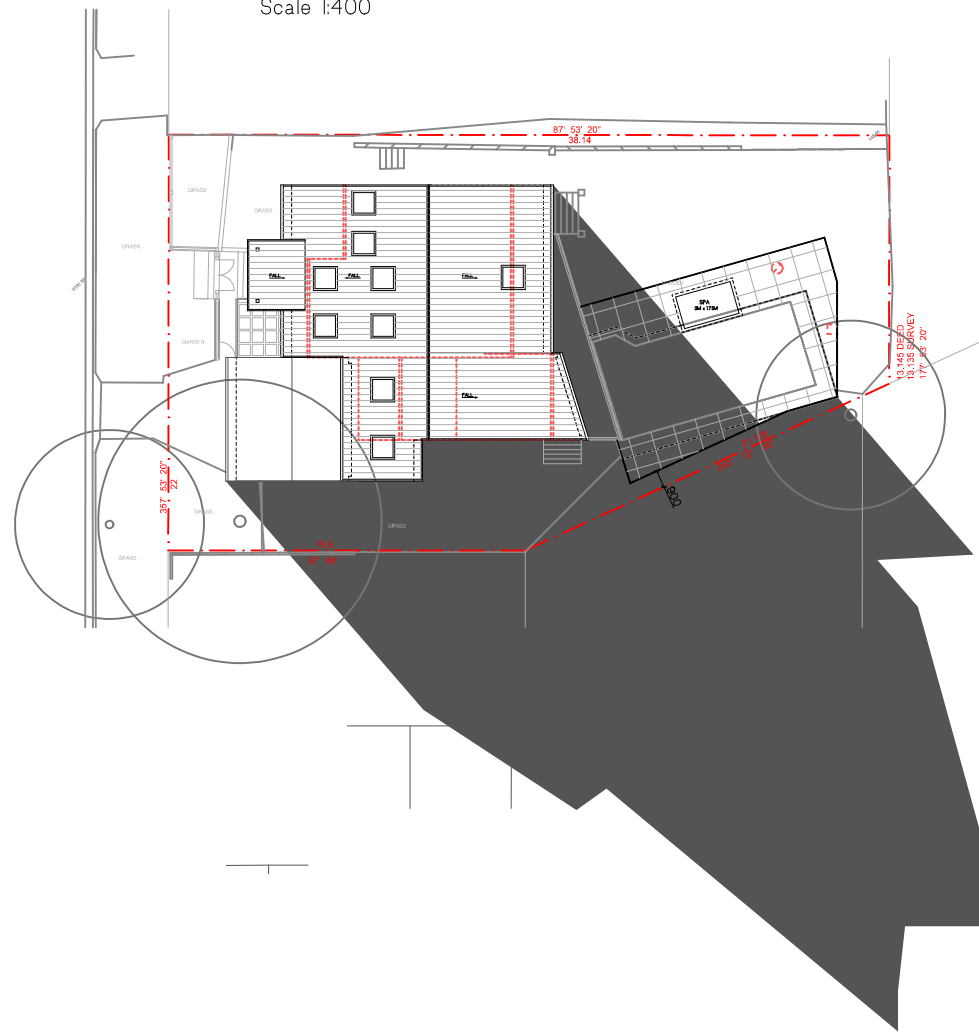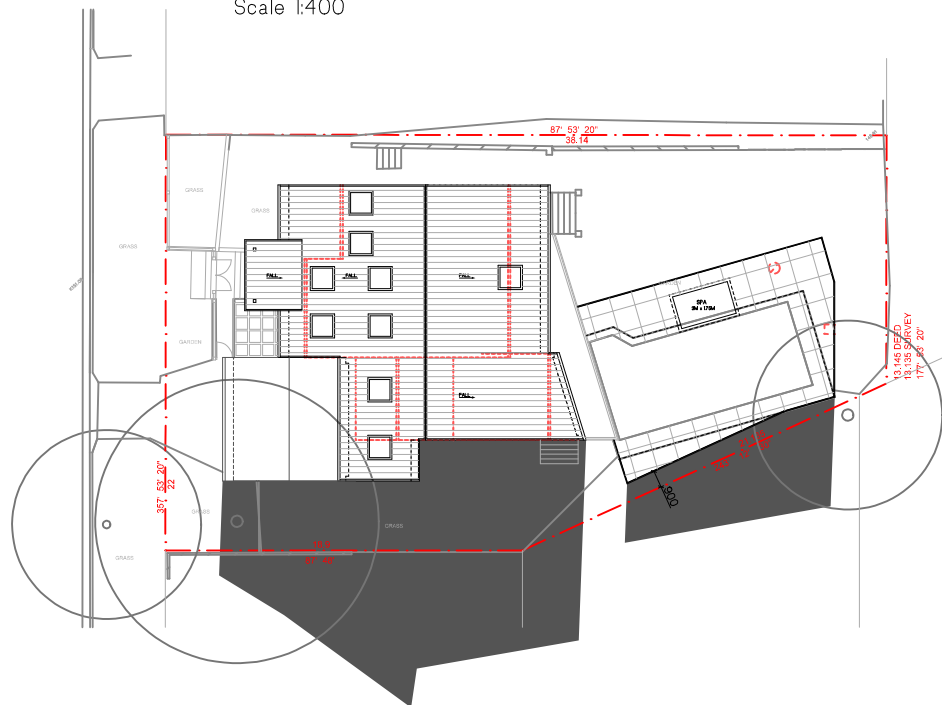

PROPOSED SHADOW DIAGRAM
SHADOW CAST AT 9AM JUNE 21
Scale 1:400



PROPOSED SHADOW DIAGRAM
SHADOW CAST AT 12PM JUNE 21
Scale 1:400

PROPOSED SHADOW DIAGRAM
SHADOW CAST AT 3PM JUNE 21
Scale 1:400



PITTWATER
DESIGN + DRAFT

M. +61 422 050 001 | E. info@pittwaterdd.com.au | www.pittwaterdd.com.au

COPYRIGHT- THIS DOCUMENT IS AND SHALL REMAIN THE PROPERTY OF PITTWATER DESIGN AND DRAFT.
PITTWATER DESIGN AND DRAFT, CONDITIONS OF USE:
THIS DOCUMENT MAY ONLY BE USED FOR THE PURPOSE OF WHICH IT WAS COMMISSIONED AND IN ACCORDANCE WITH THE TERMS OF ENGAGEMENT FOR COMMISSION.
ALL WORKS ARE TO BE IN ACCORDANCE WITH AUSTRALIAN STANDARDS, THE BUILDING CODE OF AUSTRALIA, OTHER RELEVANT CODES AND MANUFACTURERS' SPECIFICATIONS.
DO NOT SCALE FROM DRAWINGS. BUILDER/CONTRACTORS ARE TO VERIFY ALL DIMENSIONS PRIOR TO COMMENCEMENT OF SITE WORK OR OFF-SITE FABRICATION.

0 2 4 8 20

ISSUE
1
2
3

DATE
06.09.17
27.08.19
16.09.19

AMENDMENT
PIPE INVERT LEVELS ADDED
MODIFICATION OF CONSENT ISSUE
SHADOW AMENDMENT

ADDRESS:
13 ATHOL STREET, FRENCHS FOREST

CLIENT:
T. KIEHNE

SHEET TITLE:
SHADOW DIAGRAMS

SCALE:

PROJECT No:
1522

DWG No:
DA-17

DATE
27.08.19

ISSUE
3