

Contact Us		Office Use Only	
The General Manager, 725 Pittwater Road, Dee Why NSW 2099 or Customer Service Centre, Northern Beaches Council DX9118 Dee Why			
Email	council@warringah.nsw.gov.au		
Fax	9942 2606		
If you need help lodging your application call Customer Service on (02) 9942 2111 or come in and talk to us at the Civic Centre, Dee Why.			

Part 1: Declaration

1. DECLARATION	
I hereby certify that the shadow diagrams submitted with the proposal at	
Address	8 LADY PENRHYN DRIVE BEACON HILL
For the erection of Description of development	NEW BUILDING A1 CONTAINING 14 UNITS AND WILL BE USING AS SENIOR LIVING
- In accordance with the survey (prepared by a registered surveyor) which is required to be submitted with the application - Drawn to true north - Indicate shadow cast by the proposal at 9am, noon, 3pm, 21 June - To indicate the shadow cast by existing buildings and structures on the site and in the surrounding area	


Part 2: Certification

2. CERTIFIER			
Title	☐ Mr ☐ Mrs ☒ Ms ☐ Other		
Full family name (no initials) (or Company)	TANG		
Full given names (no initials) (or A.C.N.)	RUBY		
Phone	029411 3998	Alternate	
Mobile		Fax	02 9413 3983
Qualification (i.e. Architect, Planner, Computer Technician, Surveyor)	BUILDING DESIGNER		

Part 3: Signature

3. APPLICANT(S) SIGNATURE	
Signature	
Date	30.04.2019

Rev.	Date	Description
------	------	-------------

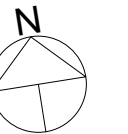

Project:
**PROPOSED BUILDING
A1**

DA

8 Lady Penrhyn Dr,
Beacon Hill NSW



**VIGOR
MASTER**
Land Development . Architecture Design . Construction Management
Suite 201A, 24 Thomas St,
Chatswood NSW 2067
Tel. 02 9411 3998
Fax. 02 9413 3983
Email. info@vigormaster.com.au

Title:
SHADOW DIAGRAMS

Scale: 1 : 500


Drawn: RT	Date: 09.04.2019
-----------	------------------

Checked: GP	Drawing NO.: A004
-------------	-------------------

Project NO.: 8EN96	Rev:
-----------------------	------



① SHADOW - 21/06 9am

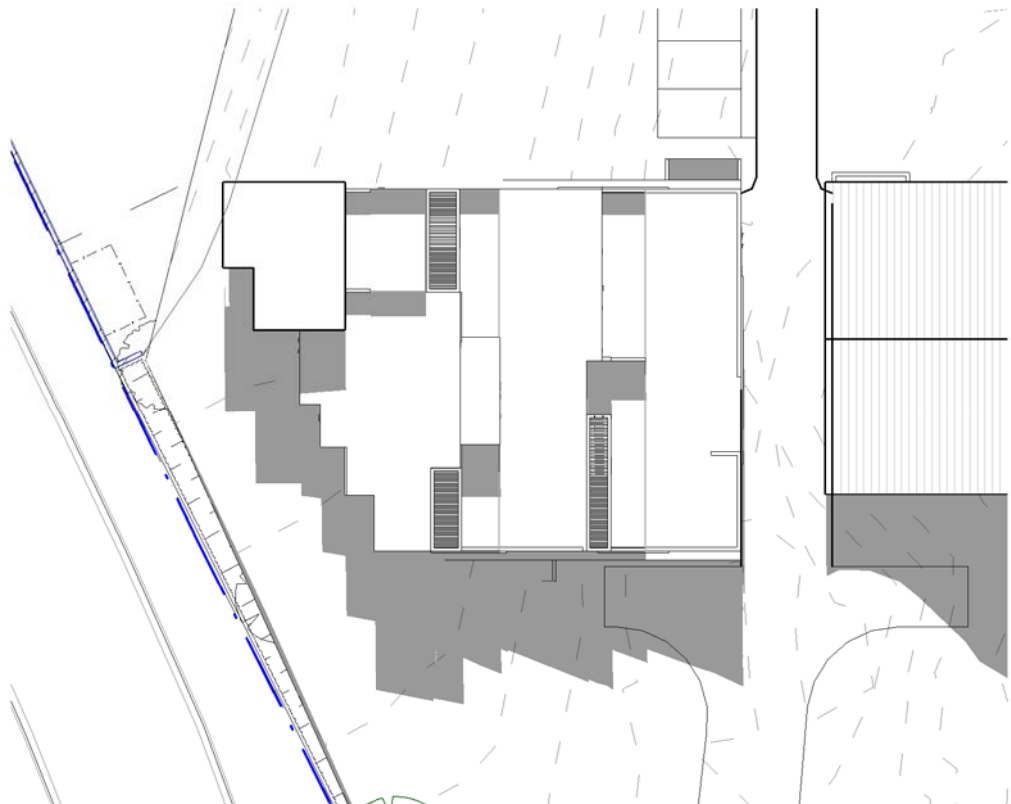

② SHADOW - 21/06 12pm



③ SHADOW - 21/06 3pm