


SHADOW DIAGRAMS - WINTER 9AM 21 JUNE

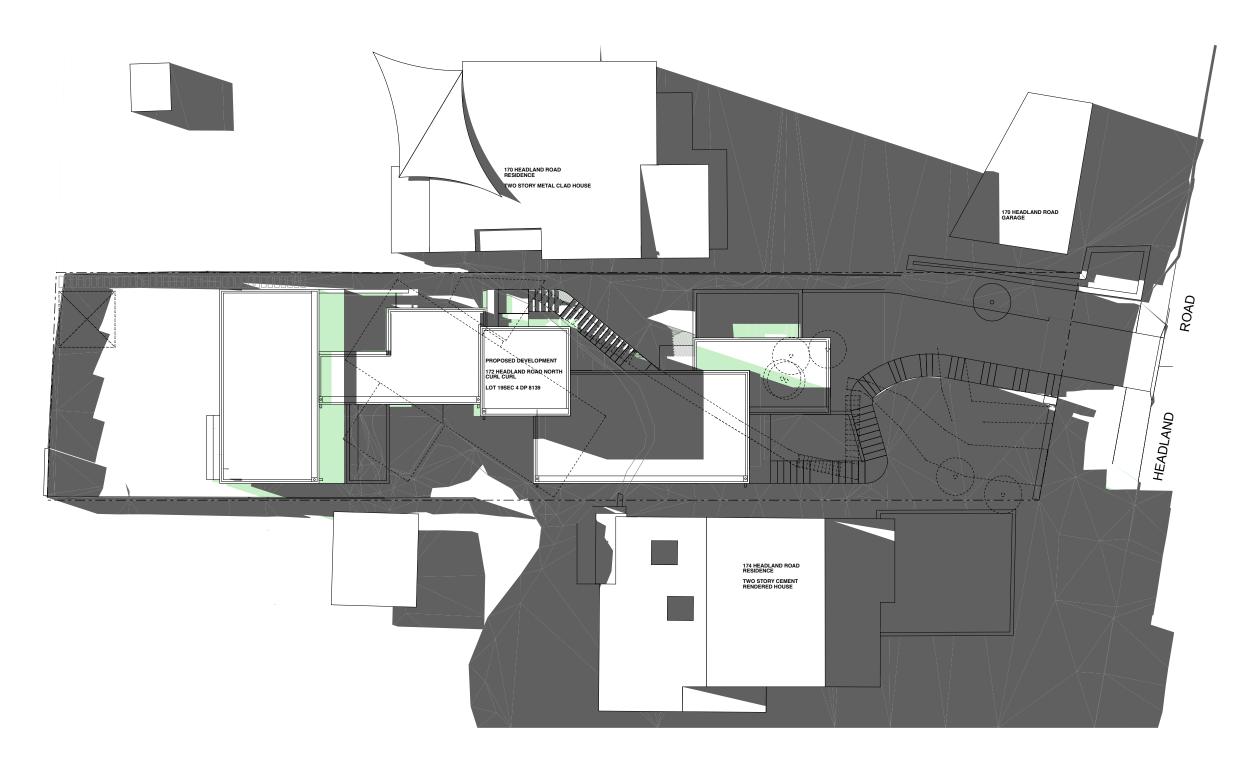

Area of Approved DA Shadow Area of Additional Shadow created by S96 Ar
--



SHADOW DIAGRAMS - WINTER 12 NOON 21 JUNE


UNO unless noted otherwise VB villaboard VOS verify on site WM washing machine ZA zincalume zinc cladding

CT ceramic lile
CTS cer

GALV galvariaced
HW hardwood
H



Area of existing shadow	COMPLY WITH RELEVANT AUTHORITIES REQUIREMENTS COMPLY WITH THE BUILDING CODE OF AUSTRALIA COMPLY WITH ALL RELEVANT AUSTRALIAN STANDARDS DIMENSIONS IN MALLIMETRES LIKE BUILDING DIMENSIONS ON Y	23.12.13 A 4.2.14 B 12.5.16 C	DEVELOPMENT APPLICATION DA REVISED: HEIGHT PLANE ANNOTATIONS ADDED + BASIX CERTIFICATE UPDATED S96A APPLICATION	Registered Architect N 0412 839 465 Po Box 623 Surry andnew@andnew www.andnewdon	/ Hills NSW 2010 / donaldson.com.au		HADOV	V DIAGRAMS
Area of Additional Shadow created by S96	** OBE HIGHER DEMONSCHES ONLY - USE FIGURED DIMENSIONS ONLY - VERIFY ALL DIMENSIONS ON STIT - IF DISCREPANCY EXSTS NOTIFY ARCHITECT - IF NO OURT ASK	19.7.16 D 6.9.16 E 28.11.16 F	PRE 396A CLIENT REVIEW CLIENT REVIEW S96 APPLICATION	PROJECT M4 Copyright in all document in any works eas properly of or on one	PHASE S96 ments and drawings processed from those docustion vest in ANDREW	DRAWING NO. 11 repaired by ANDREW DO intends and drawings sha		F ©

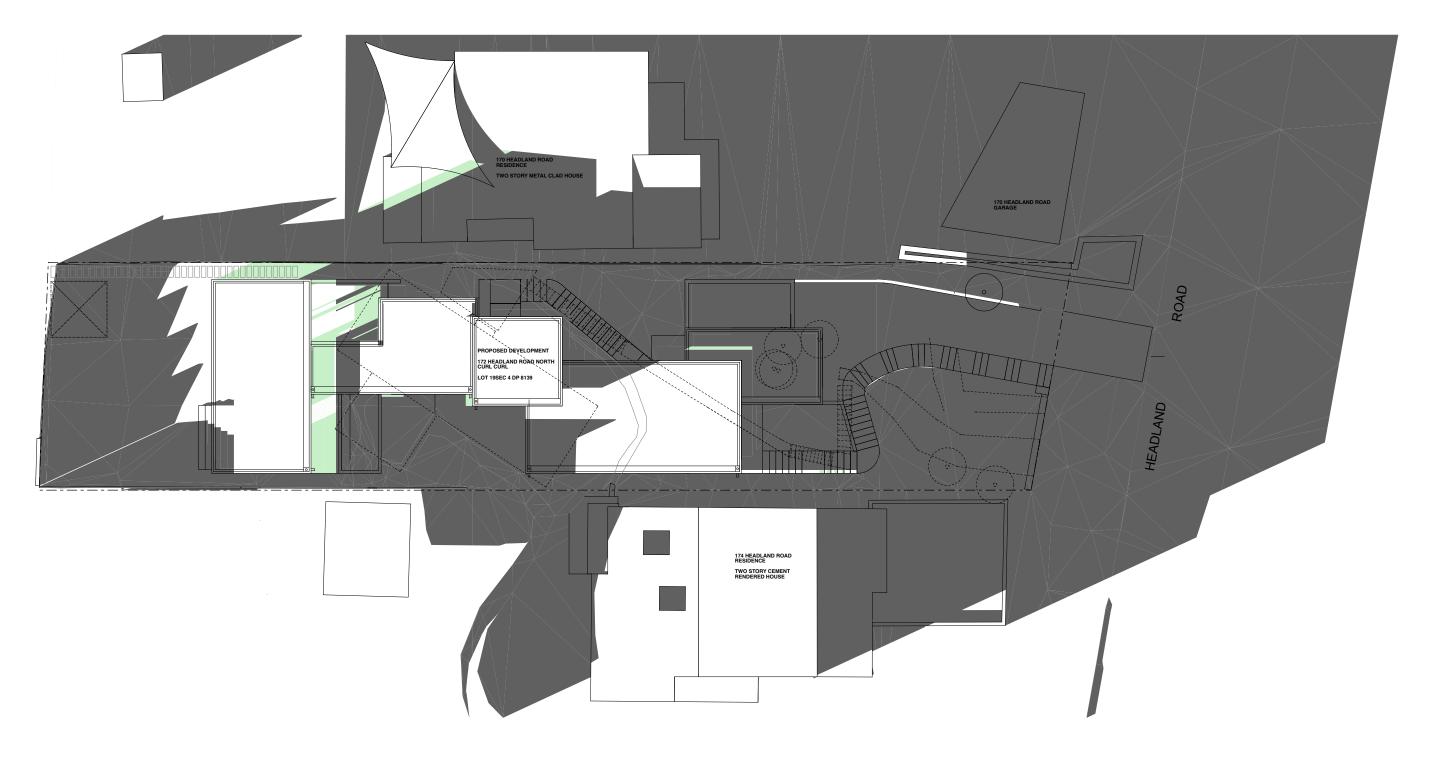

SHADOW DIAGRAMS - WINTER 3PM 21 JUNE



		0 0.5 1:200 scale @ A3 uno	2.5 SM
LIGHOU CT committee CT committe	- USE RIGURED DIMENSIONS ONLY 19.7.16 D PRE - DON NOT SCALE FROM FROM DRAWING 6.9.16 E CLIE - USE RIGURED DIMENSIONS ONLY 28.11.16 F S96.	/ELOPMENT APPLICATION Registered Architect NotW 84729 REVISED: HEIGHT PLANE 0412-8289-465 VOTATIONS ADDED + BASIST PO BOX 623 Surry Hills NSW 2010 Australia	MALLINGER RESIDENCE 172 HEADLAND ROAD MOTHER CURF. CURF. LOTH SECA DIP \$150 DIAGRAMS - WINTER 3PM
Area of Additional Shadow created by S96 CMD colorents FOL stand capacity easier FOL stand capa	- VERIFY ALL MARKHONS ON DITE - FI DISCREPANCY EXISTS NOTIFY ARCHITECT - FIN DOLIST ASK	Copyright is all document and drawings prepared by ARCREST COMPACTOR. Copyright is of document and ARCREST COMPACTOR. (i) preparing of or or creation was a ARCREST COMPACTOR.	

NORTHERN BEACHES COUNCIL

CERTIFICATION OF SHADOW DIAGRAMS

MADE UNDER THE WARRINGAH LOCAL ENVIRONMENTAL PLAN 2000 OR 2001

Contact Us			Office Use 0	Only						
	anager, 725 Pittwater Roa rice Centre, Northern Beac	d, Dee Why NSW 2099 or thes Council DX9118 Dee Why								
Email	council@warringah.nsw	v.gov.au								
Fax	9942 2606									
		n call Customer Service on at the Civic Centre, Dee Why.								
Part 1: Decla	ration									
1. DECLARA	TION									
I hereby certify	that the shadow diagram	ns submitted with the proposal at								
Address		172 HEADLAND	ROAD							
Address	<u> </u>	NORTH LUPL CI	unl	NSW	209	0				
		NORTH LUPL CO DEMOLITION W	cylis	AUD	CON	4120	MICI	20	F	
For the erection		A NEW HOME								
Description of deve	opment									
In accordar Drawn to tree		red by a registered surveyor) which is require	red to be submi	tted with the	application					
Indicate sha	adow cast by the proposa	at 9am, noon, 3pm, 21 June								
To indicate	the shadow cast by existin	ng buildings and structures on the site and i	n the surround	ing area						
Part 2: Certif	ication									
2. CERTIFIEI	₹									
Title		Mr Mrs Ms	Other							
Full family nar	ne (no initials) (or Company)	DONALOSON								
Full given nam	nes (no initials) (or AC.N)	ANDREW THE	MAS			Con Si				
Phone			Alternate							
Mobile		0412 839465	Fax				_	_		
Qualification Technicion, Surveyo	(i.e. Architect, Planner, Computer or)	ARCHITECT.								
Part 3: Signa	ture									
3. APPLICAN	NT(S) SIGNATURE	/								
Signature		Millex	1							
			1.4							