


S.P. 21004

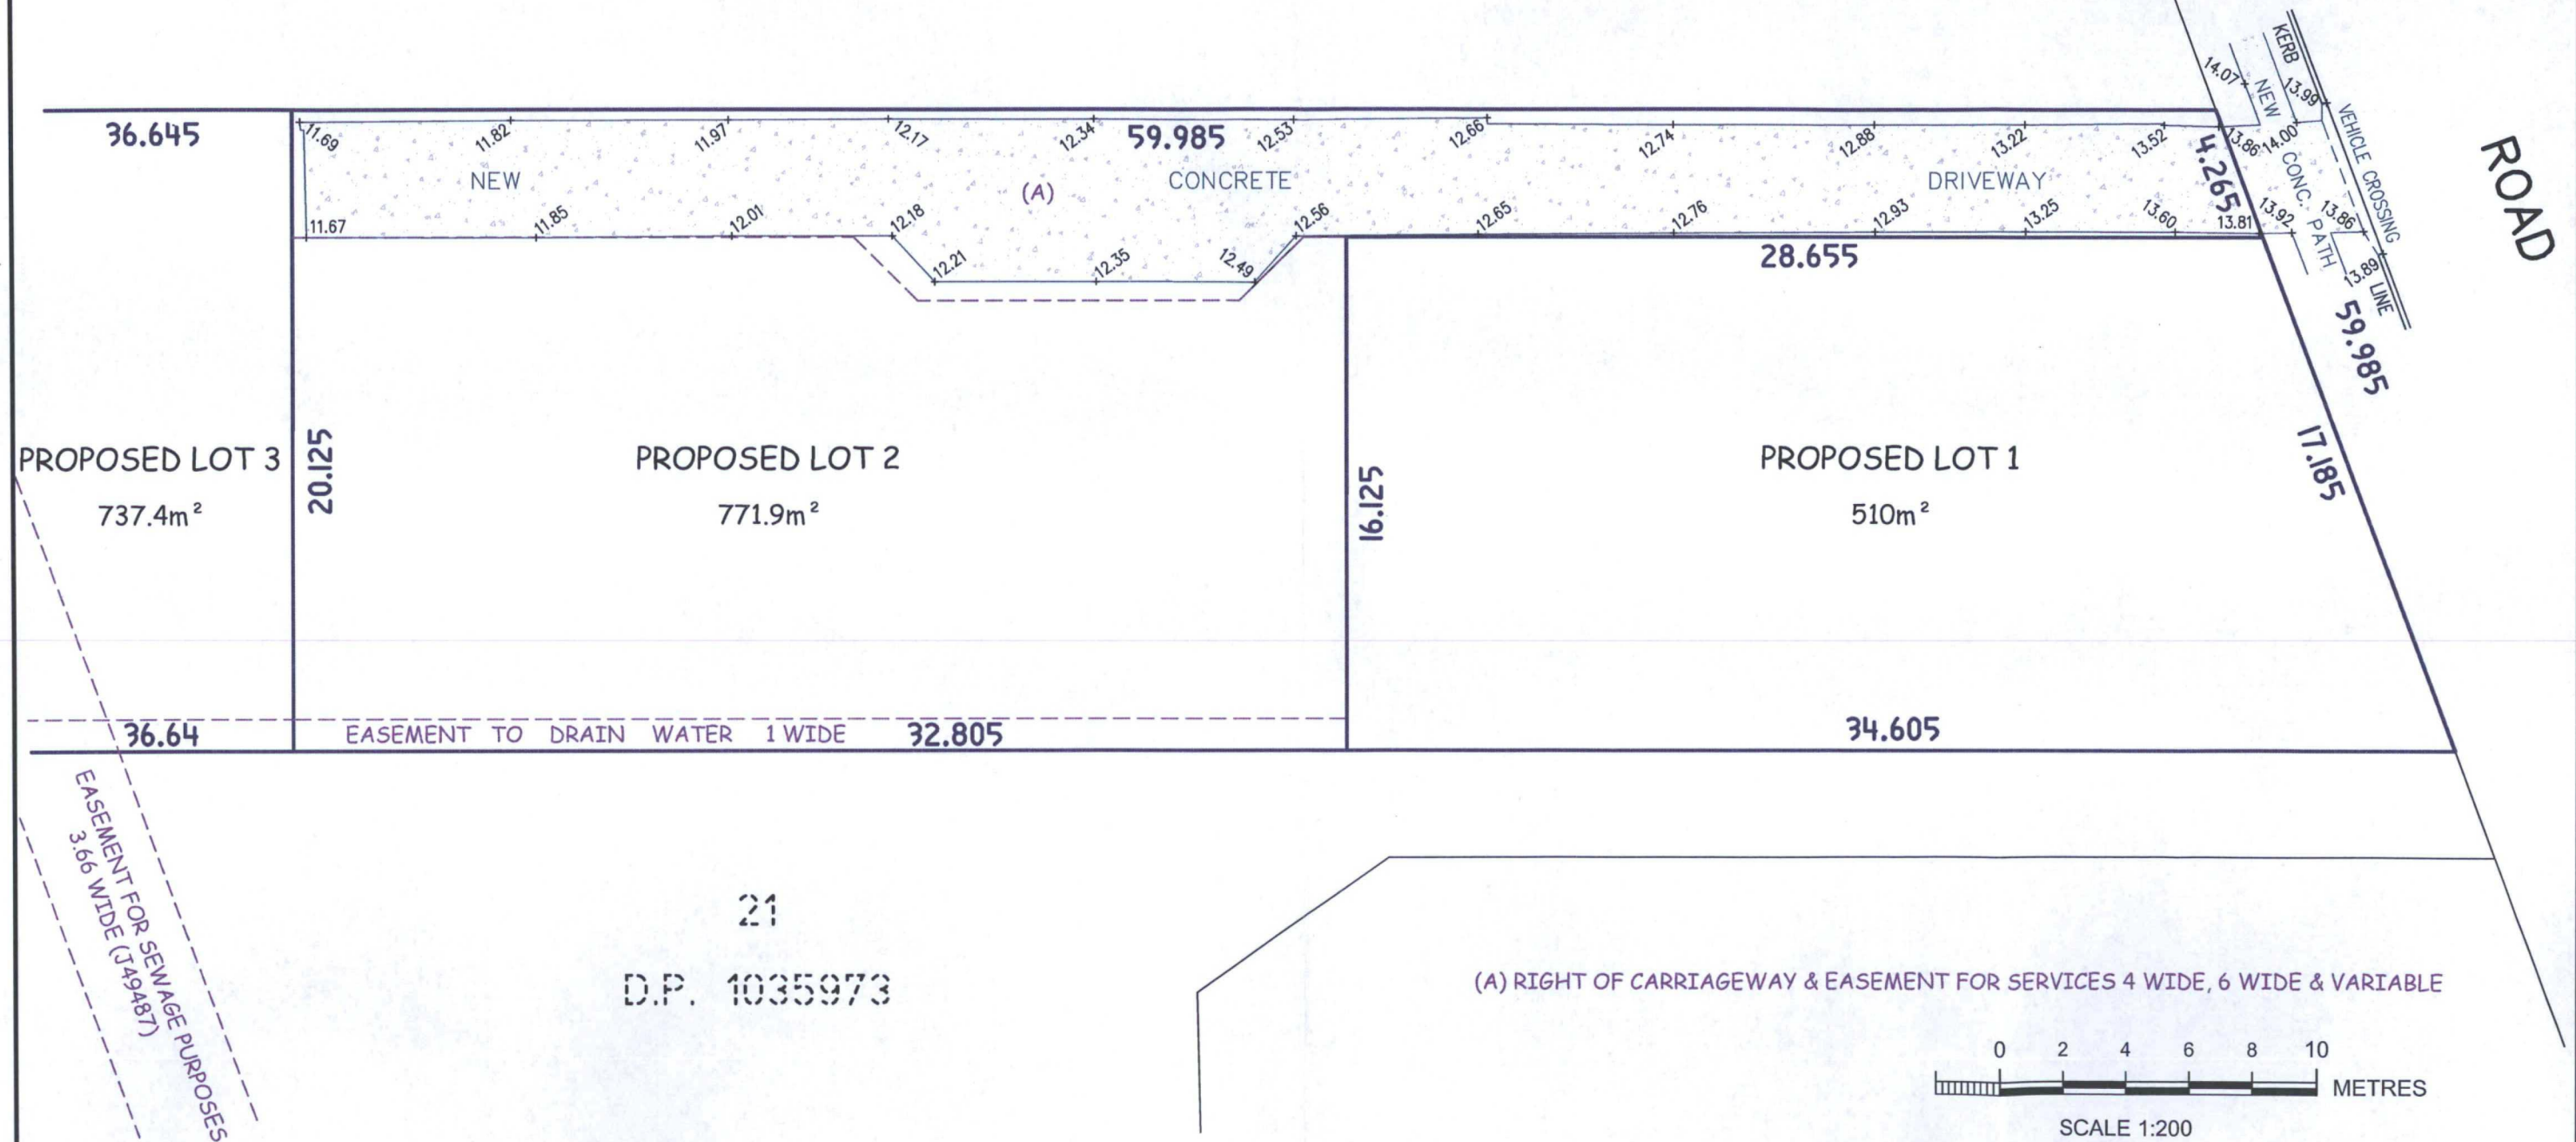

Bee & Lethbridge Pty Ltd
Suite 2, 14 Starkey Street,
PO Box. 330, Forestville, NSW 2087
Phone: 9451 6757 Fax: 9975 3535
Email: survey@beeeth.com.au
ABN: 13 003 194 447
www.beeeth.com.au

PLAN SHOWING FINISHED REDUCED LEVELS FOR THE NEW CONCRETE DRIVEWAY & PATH AT No. 101 PITT ROAD, NORTH CURL CURL.

L.G.A.: WARRINGAH

CLIENT	Mr TOM FYFE	REF No.	16683
PROPERTY	No. 101 PITT ROAD, NORTH CURL CURL		
DATUM	A.H.D.	SCALE	1:200 @ A3
SURVEYED	J.H.	DATE	DEC' 2014
		DWG No.	16683-WAE01
		SHEET No.	1 of 1
		REV No.	00