


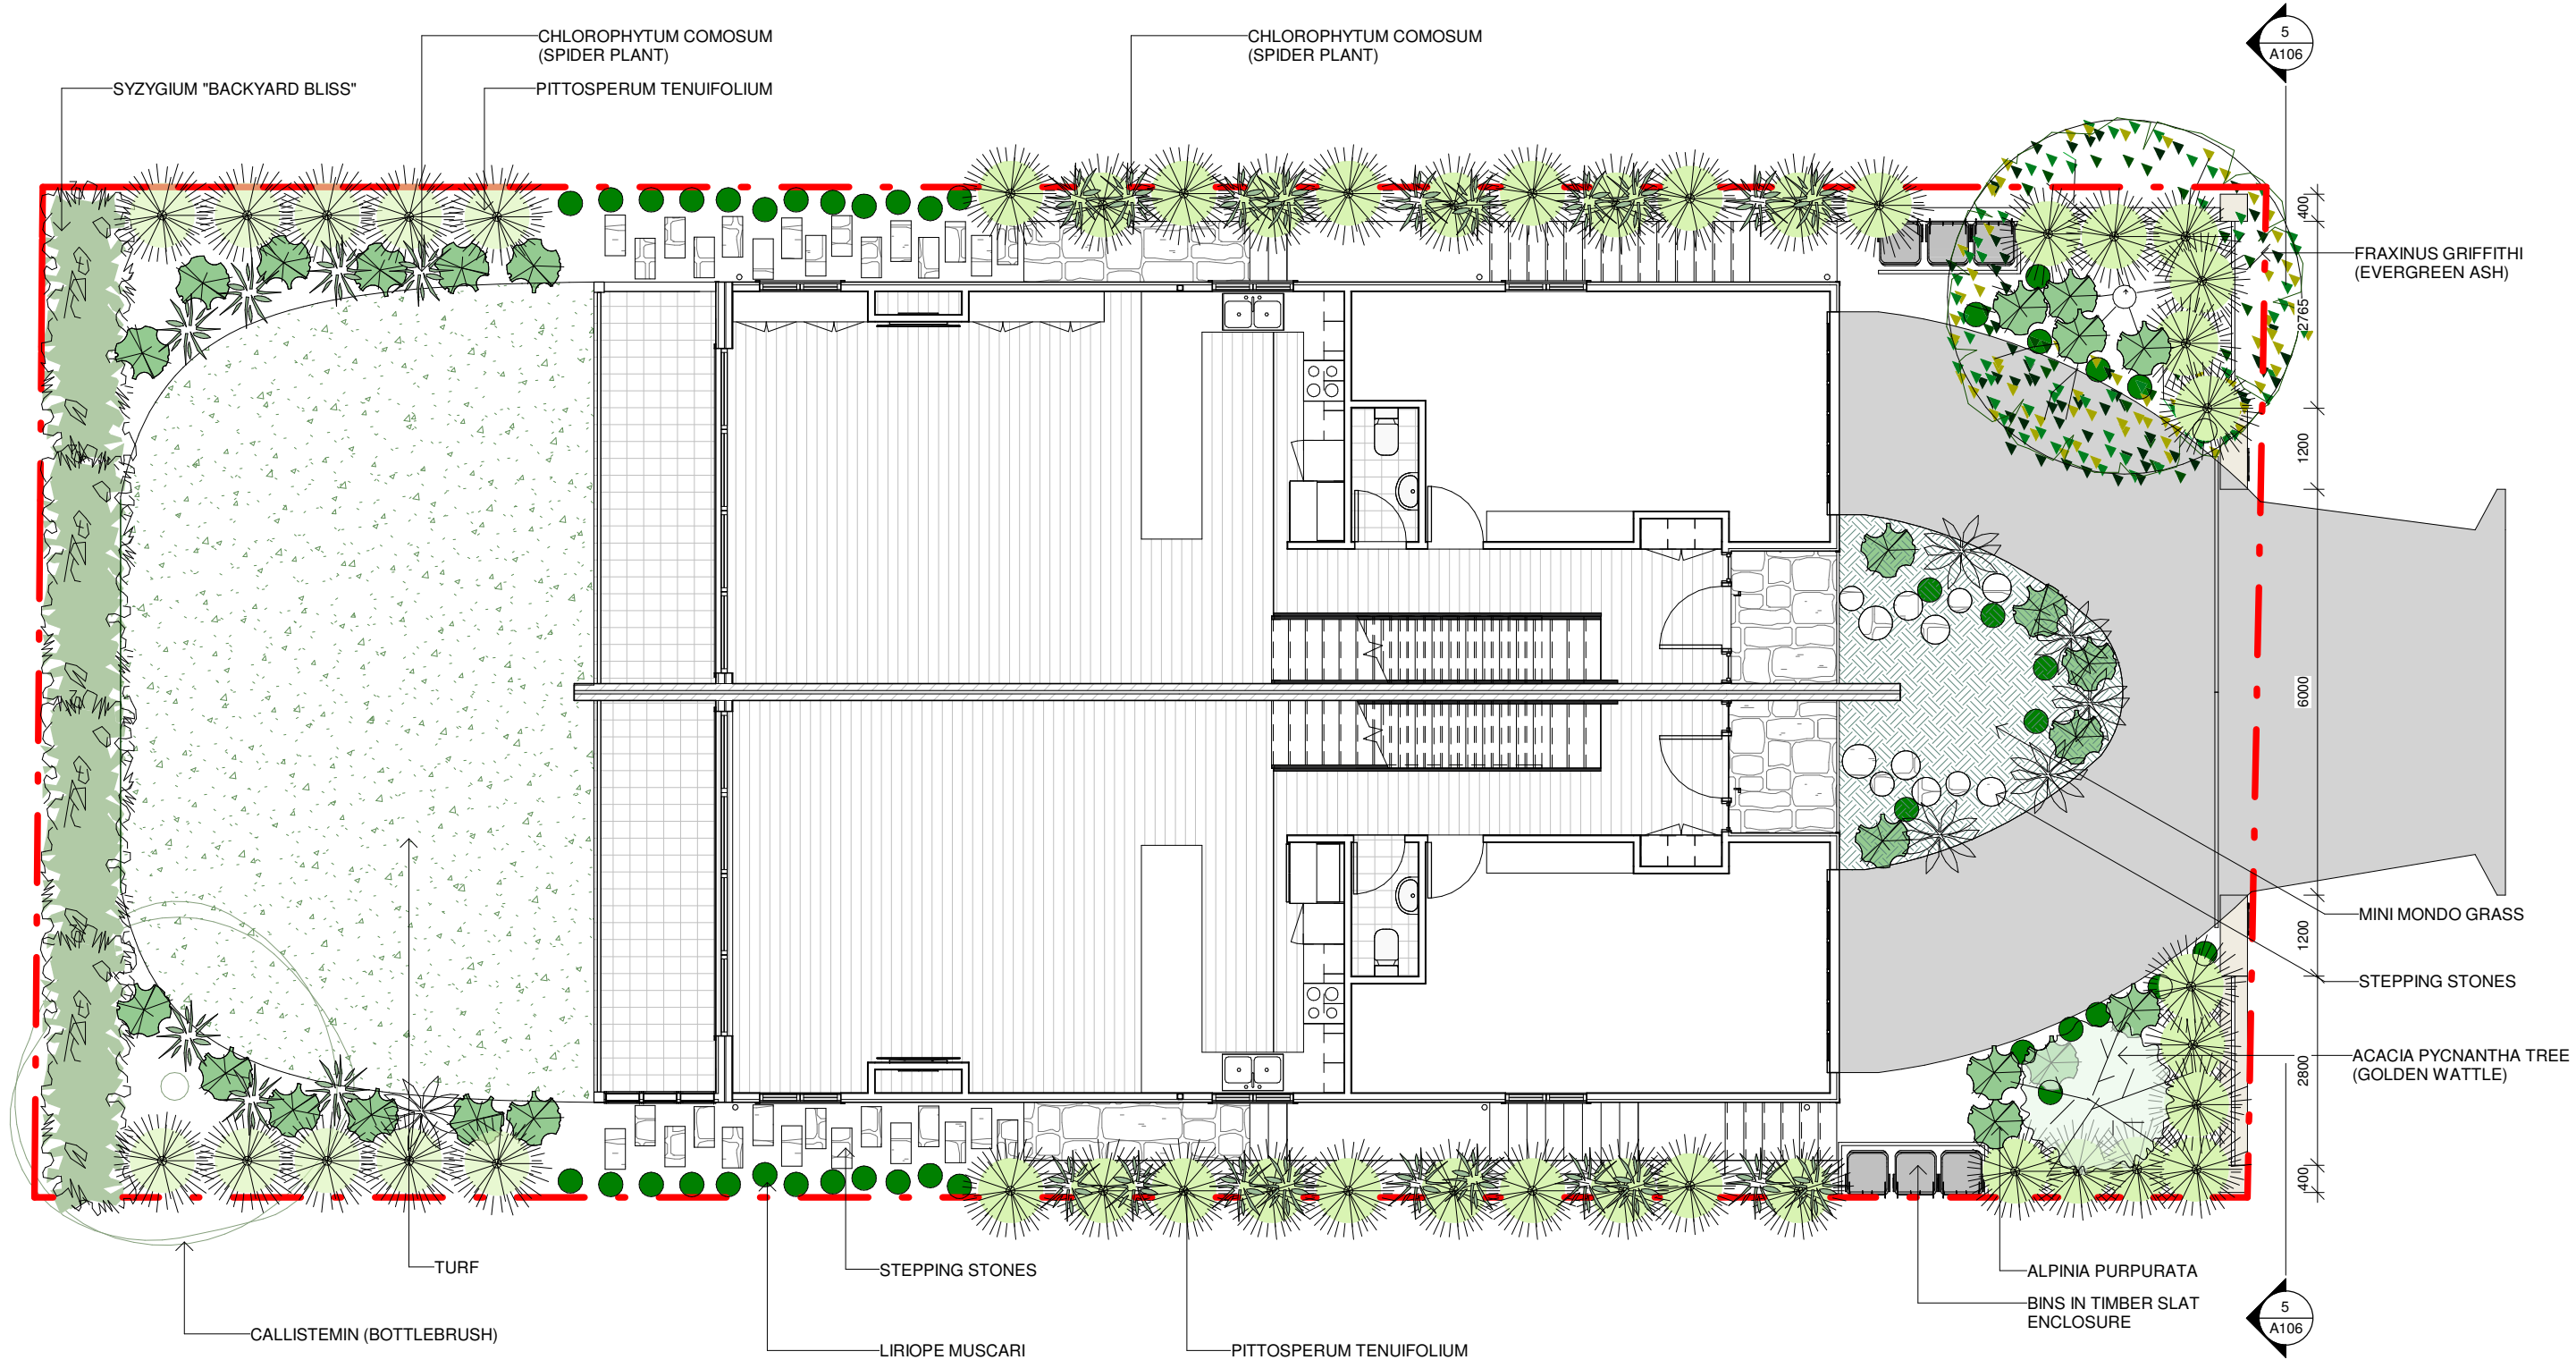

1 | LANDSCAPE PLAN

A115 1 : 100

Do not scale from plans. All dimensions and levels shown on plan are subject to confirmation on site.

ISSUE	DATE	DESCRIPTION	DRWN	CHKD
	24.06.2024	CONCEPT 3	KM	
3	24.07.2024	DA ISSUE	KM	



ACACIA PYCNANTHA
(GOLDEN WATTLE)



FRAXINUS GRIFFITHI



CALLISTEMIN (BOTTLEBRUSH)



SYZYGIUM "BACKYARD BLISS"



PITTOSPERUM TENUIFOLIUM



ALPINIA PURPORATA



CHLOROPHYTUM COMOSUM



LIRIOPE MUSCARI



MINI MONDO GRASS



BIN STORAGE ENCLOSURE

BOTANICAL NAME	COMMON NAME	QTY	SIZE	MATURE H	MATURE S
ACACIA PYCNANTHA	GOLDEN WATTLE	1	45L	5-8m	2-3m
FRAXINUS GRIFFITHI	EVERGREEN ASH	1	45L	5-10m	2-3m
CALLISTEMIN	BOTTLEBRUSH	1	45L	7-8m	4-5m
SYZYGIUM PANICULATUM "BACKYARD BLISS"	LILLYPILLY "BACKYARD BLISS"	15	70L	2-4m	1-2m
PITTOSPERUM TENUIFOLIUM	PITTOSPERUM	45	300mm	4m	2m
ALPINIA PURPORATA	RED GINGER	25	300mm	1.5m	1m
LIRIOPE MUSCARI	EVERGREEN DWARF	40	200mm	0.4m	0.4m
CHLOROPHYTUM COMOSUM	SPIDER PLANT	30	100mm	0.45m	0.50m
OPHIOPOGON	MINI MONDO GRASS	15m ²	150mm	0.10m	0.2m

Do not scale from plans. All dimensions and levels shown on plan are subject to confirmation on site.

ISSUE	DATE	DESCRIPTION	DRWN	CHKD
	24.06.2024	CONCEPT 3	KM	
3	24.07.2024	DA ISSUE	KM	

This drawing is copyright and remains the property of Blue Sky Building Designs P/L.