
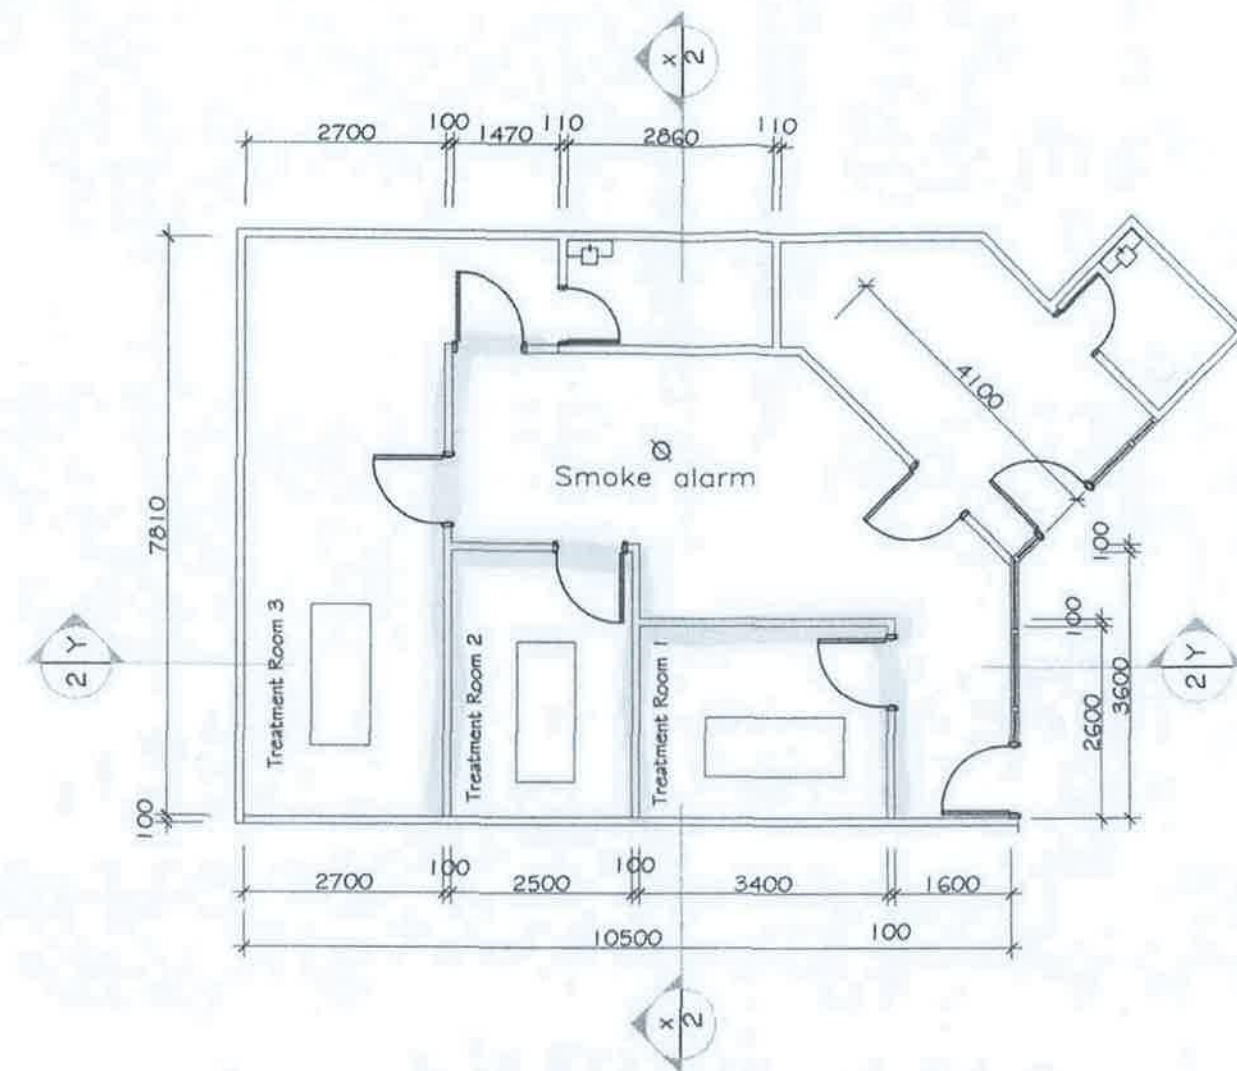


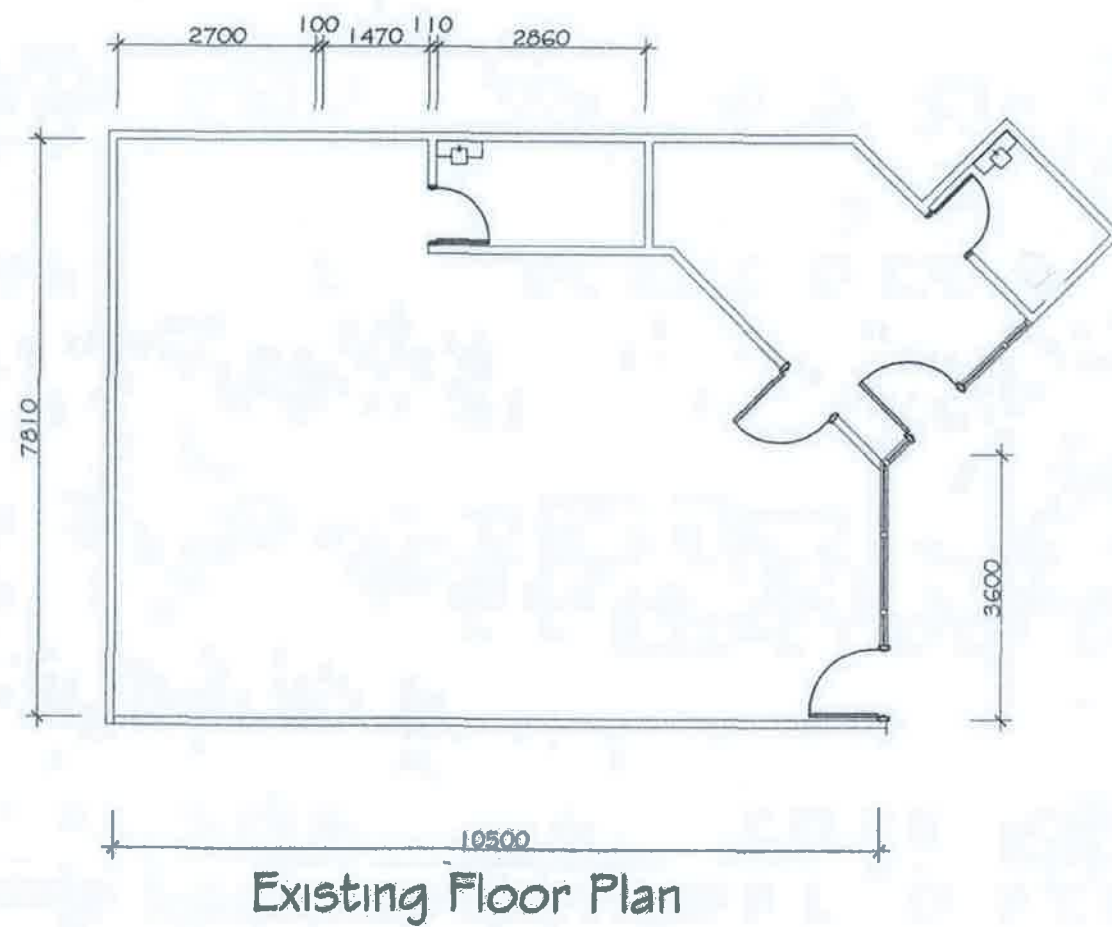


THIS PLAN IS TO BE READ
IN CONJUNCTION WITH


DA 2010 / 2007

WARRINGAH COUNCIL

Exporient Building Works		Code: 2007-118	
Designed by GY	Date: 20/11/2010	Drawing No.	A1
Proposed Chinese Massage Shop 5,665-669 Pittwater Road Wee Why 2099 FOR Mr. Philip Niu			Scale: 1 :100
			m:0425287038

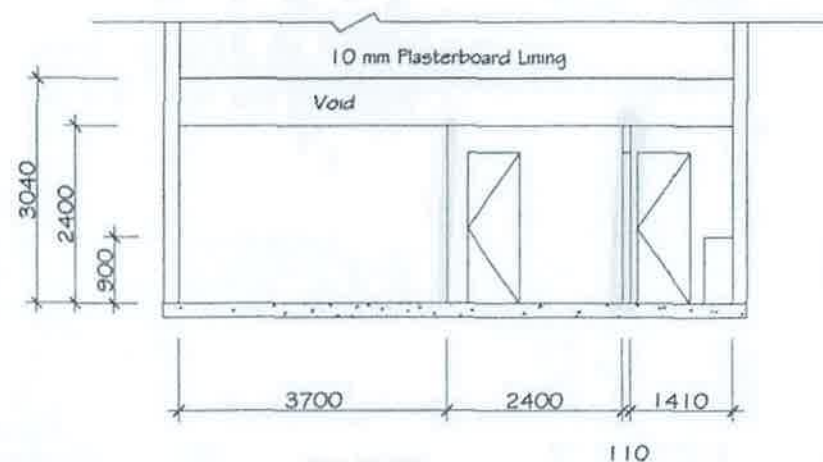

X-X Section

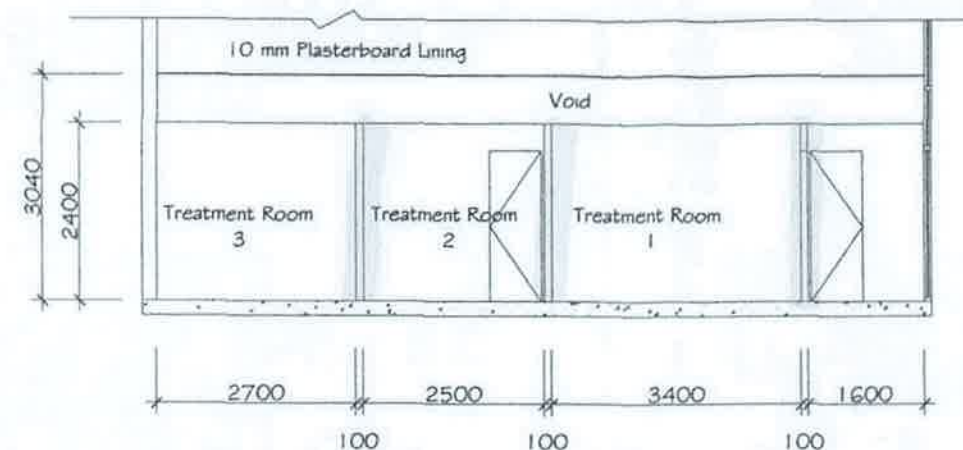

Y-Y Section

NOTE :

LOT DIMENSIONS AND BEARINGS ARE SUBJECT TO FINAL SURVEY. FENCES AND BUILDINGS IN RELATION TO ADJOINING BOUNDARIES WERE NOT INVESTIGATED FOR THE PURPOSE OF THIS SURVEY. LOCATION OF SERVICES WERE THOSE ONLY VISIBLE AT THE TIME OF SURVEY. CONTRACTOR TO VERIFY LOCATION AND DEPTH PRIOR TO COMMENCEMENT OF WORKS. IT IS SUGGESTED THAT A UNDERGROUND SERVICES SEARCH BE CONDUCTED WITH THE VARIOUS AUTHORITIES & UTILITY SERVICES BY THE CONTRACTOR. RIDGE HEIGHTS, WINDOW LOCATIONS AND SILL HEIGHTS WHERE SHOWN ARE APPROXIMATE ONLY.

NOTE:
ALL MASONRY MUST BE
ARTICULATED TO B.C.A. REQUIREMEN

NOTE:
ALL TIMBER FRAMING &
CONNECTIONS IN ACCORDANC
WITH AS 1684

THIS PLAN IS TO BE READ
IN CONJUNCTION WITH
DA 2010 / 2007
WARRINGAH COUNCIL

Exporient Building Works		Code: 2007-118	
Designed by GY	Date: 20/11/2010	Drawing No.	A2
Proposed Chinese Massage Shop 5,665-669 Pittwater Road Wee Why 2099 FOR Mr. Philip Niu			Scale: 1 :100
			m:0425287038