


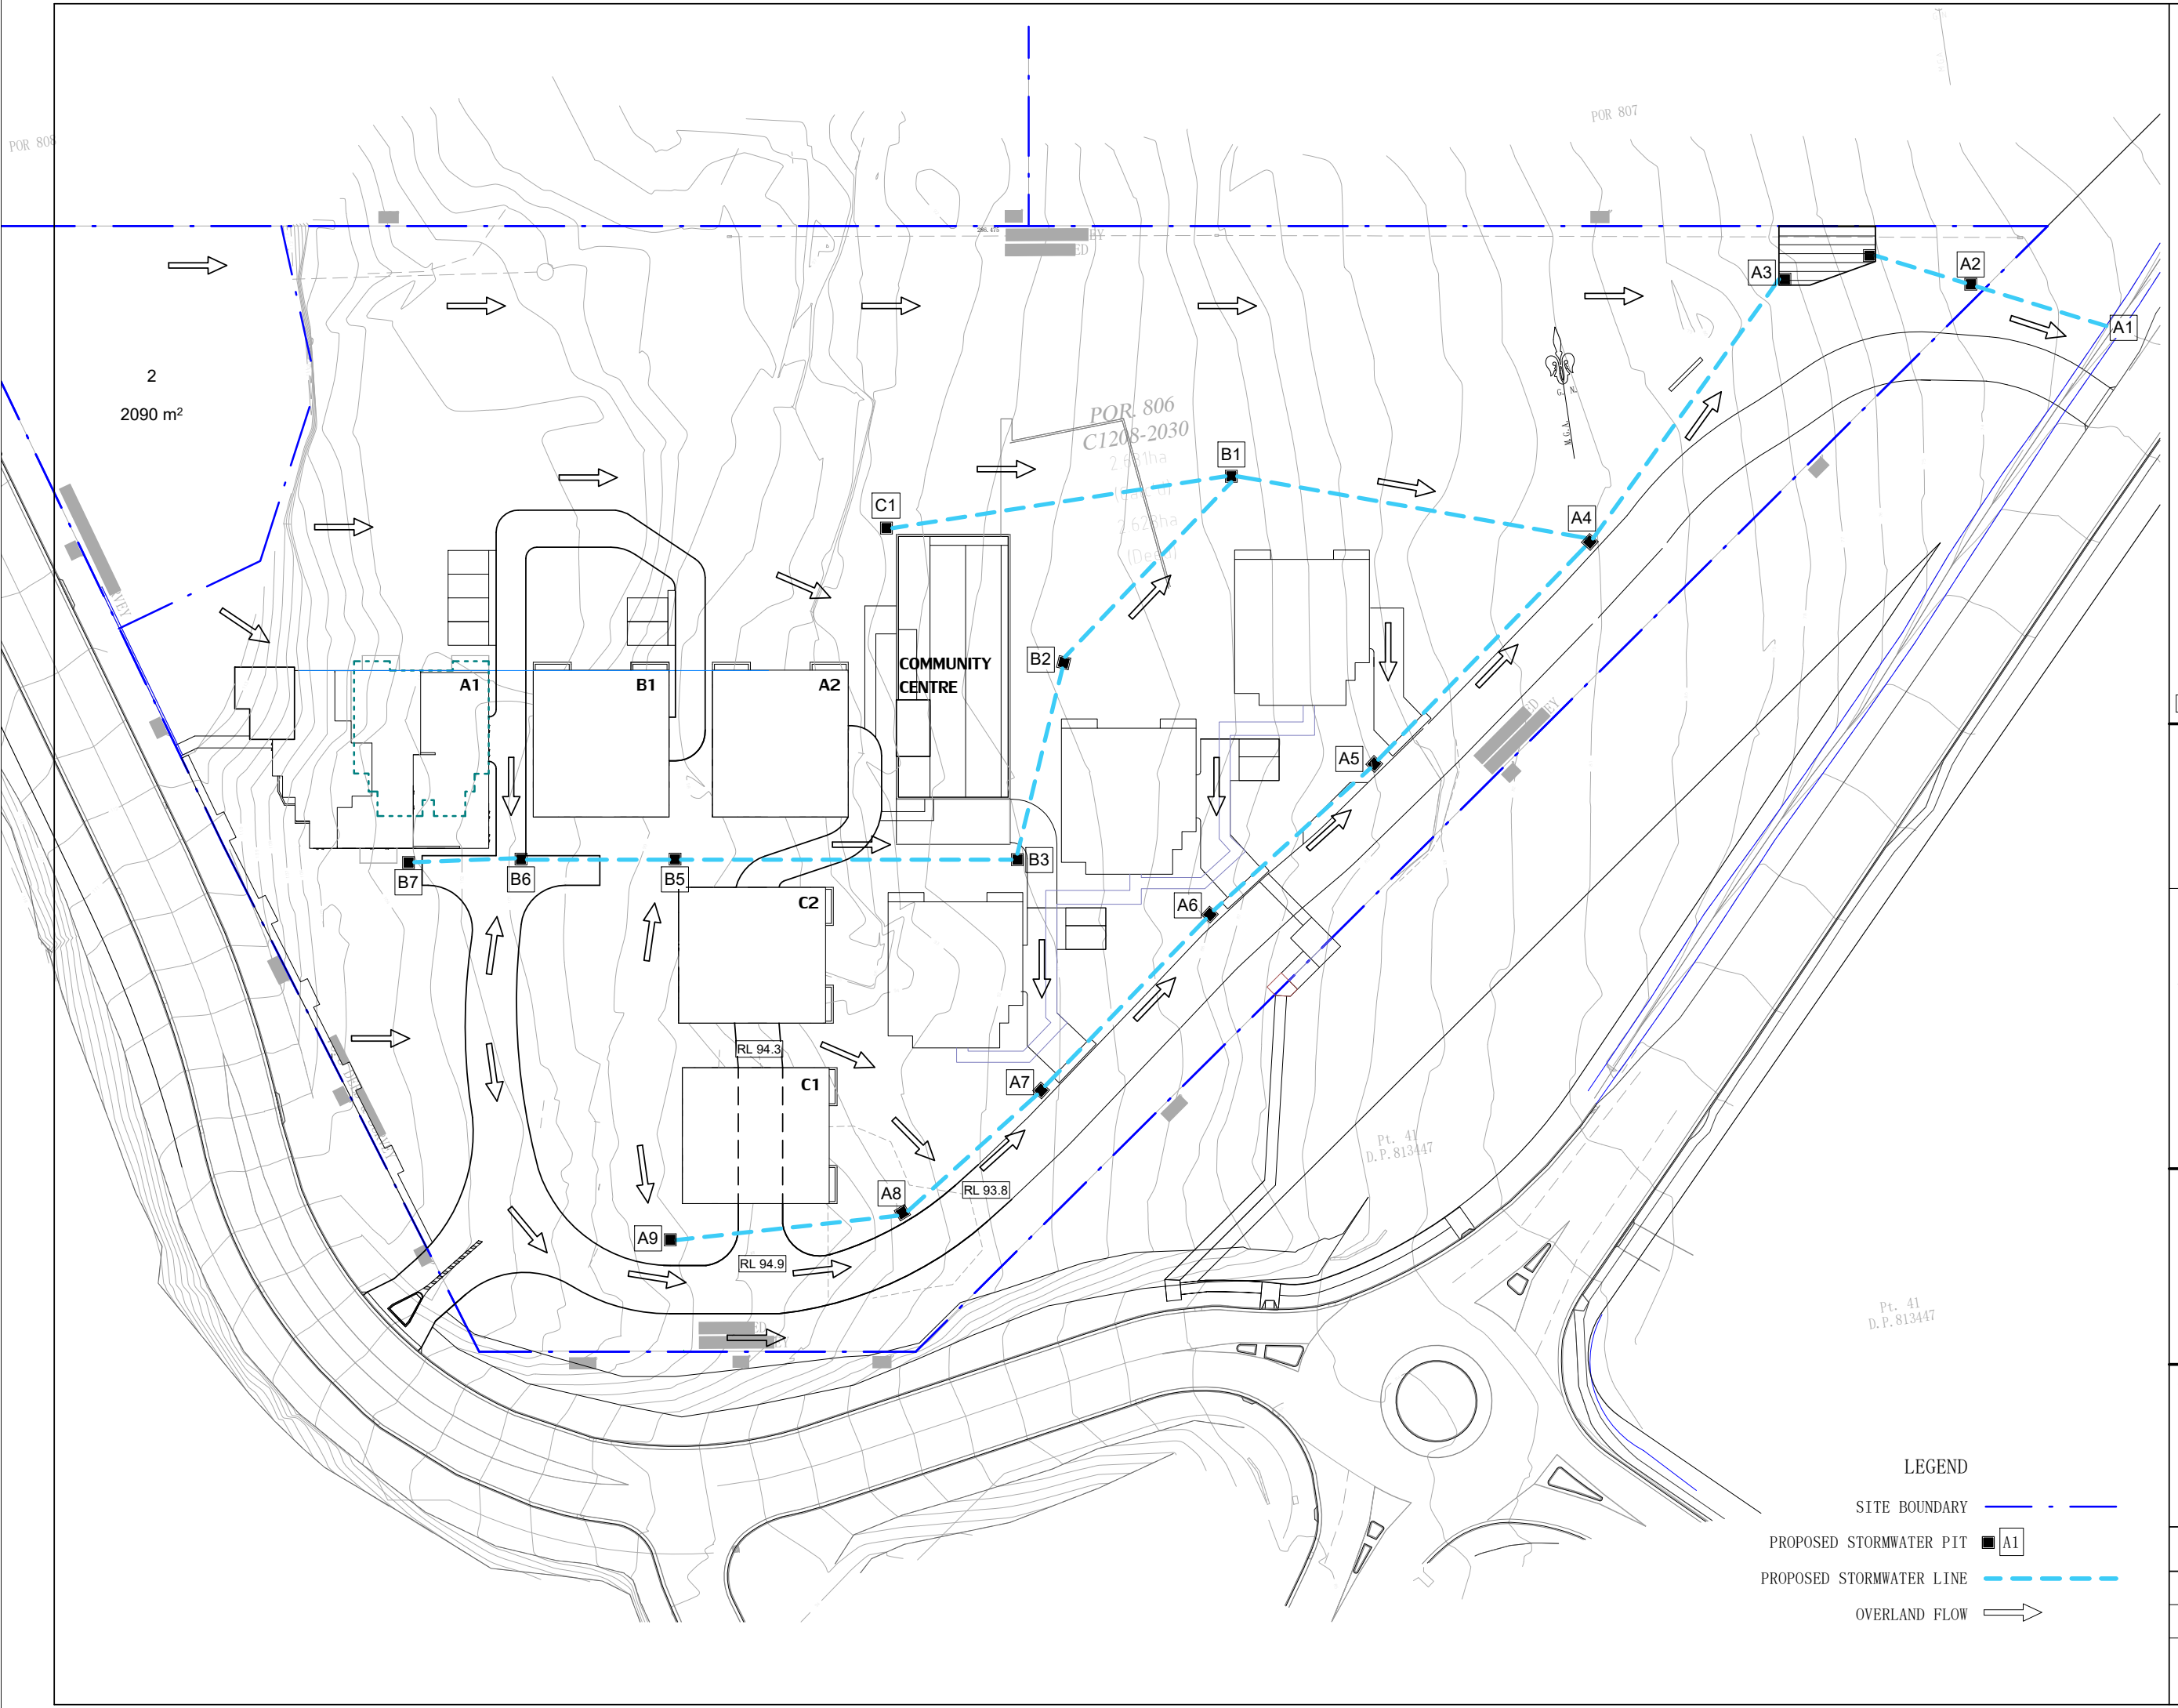

Rev.	Date	Description
------	------	-------------

Project:
PROPOSED BUILDING A1

DA


8 Lady Penrhyn Dr,
Beacon Hill NSW

**VIGOR MASTER**
Land Development . Architecture Design . Construction Management

Suite 201A, 24 Thomas St,
Chatswood NSW 2067
Tel. 02 9411 3998
Fax. 02 9413 3983
Email. info@vigormaster.com.au

Title:
STORMWATER CONCEPT PLAN



Scale: 1 : 800		
Drawn: ML	Date: 29.03.2019	
Checked: MW	Drawing NO.: E001	
Project NO.: 8EN96	Rev:	

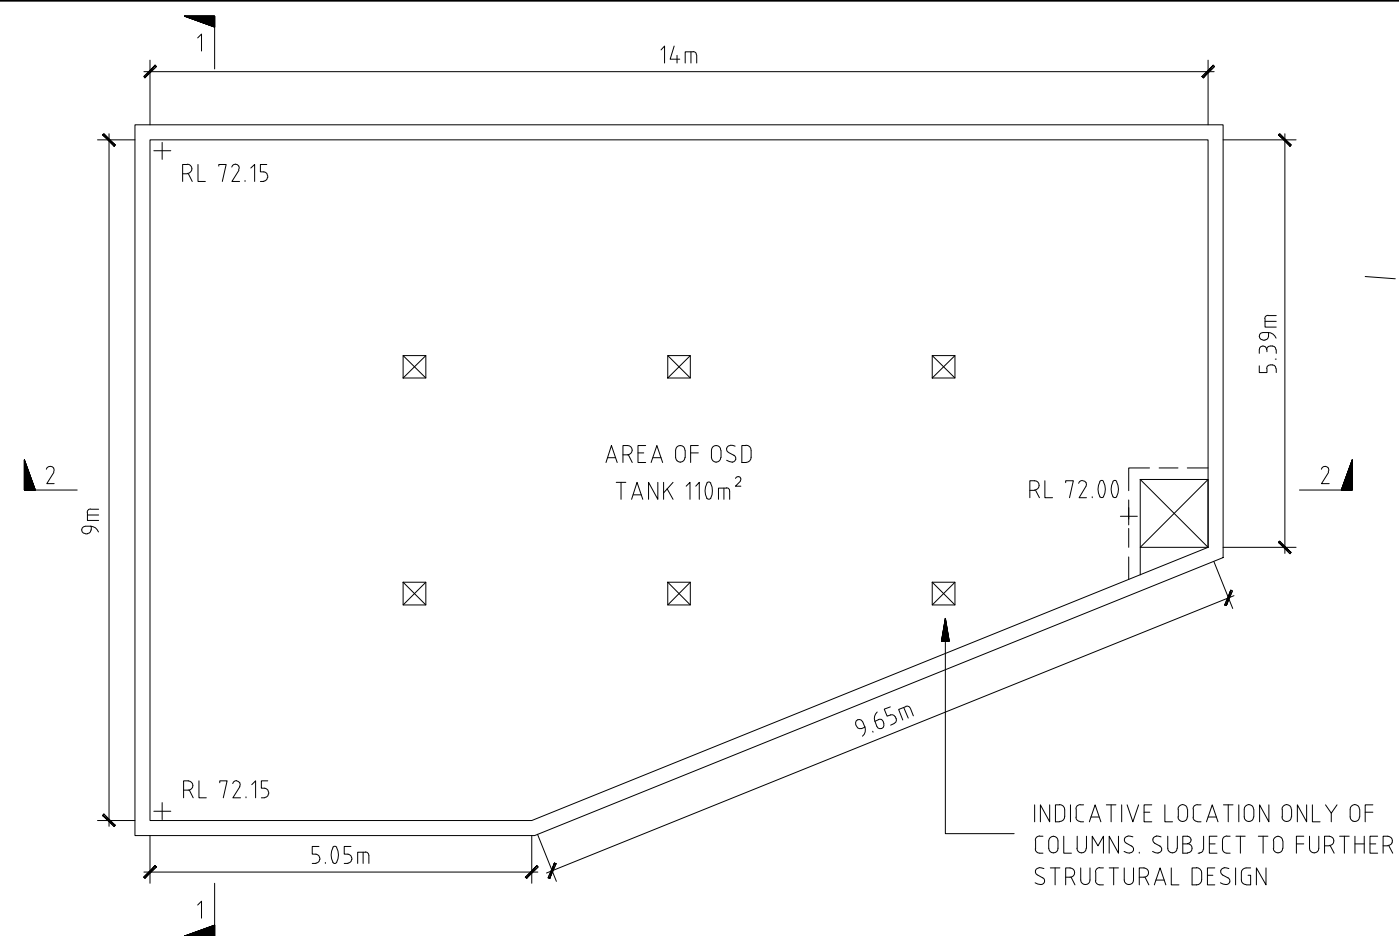

ON-SITE DETENTION TANK PLAN


SCALE 1:100

NOTE - DIMENSIONS ARE MEASURED INTERNALLY

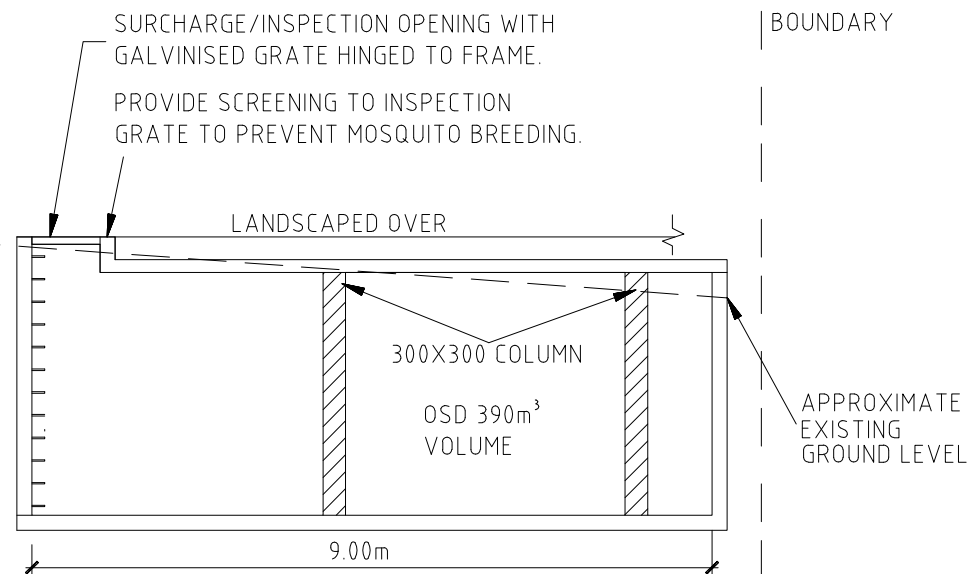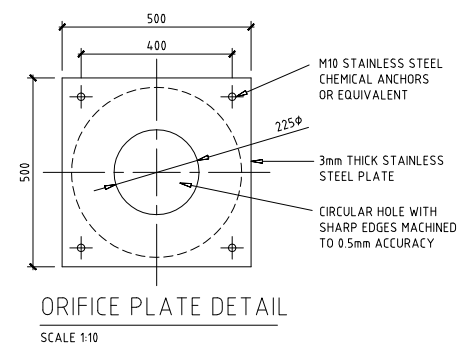

SECTION 1 - 1

SCALE 1:100

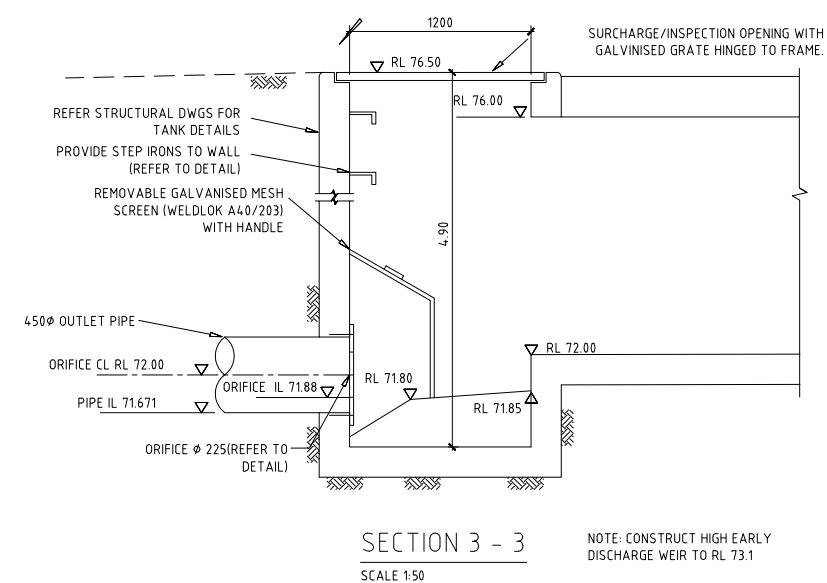


SECTION 3 - 3

SCALE 1:50

NOTE: CONSTRUCT HIGH EARLY DISCHARGE WEIR TO RL 73.1

TYPICAL DISCHARGE CONTROL PIT DETAIL

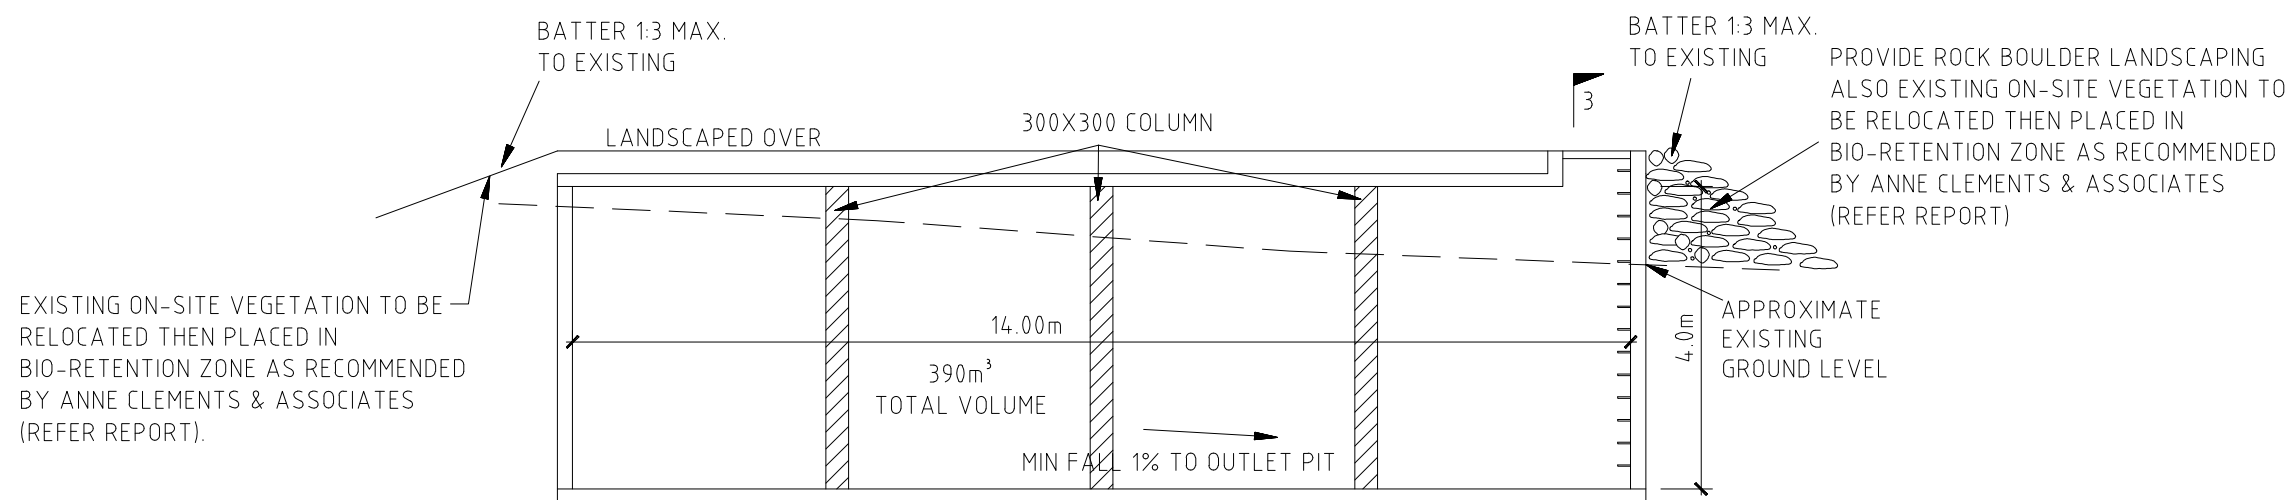

SECTION 2 - 2

SCALE 1:100

Copyright of the design and other information shown here is owned by Vigor Master Pty Ltd. Reproduction or use of the design by any party for any purpose is expressly forbidden without the written permission of Vigor Master Pty Ltd

Rev.	Date	Description
------	------	-------------

Project:

PROPOSED BUILDING A1

DA

**8 Lady Penrhyn Dr,
Beacon Hill NSW**

VIGOR MASTER
Land Development . Architecture Design . Construction Management
Suite 201A, 24 Thomas St,
Chatswood NSW 2067
Tel. 02 9411 3998
Fax. 02 9413 3983
Email. info@vigormaster.com.au

Title:



**SITEWORKS AND
STORMWATER
DETAILS**

Scale: 1 : 100

Drawn: ML Date: 29.03.2019

Checked: MW Drawing NO.: E002

Project NO.: 8EN96 Rev:

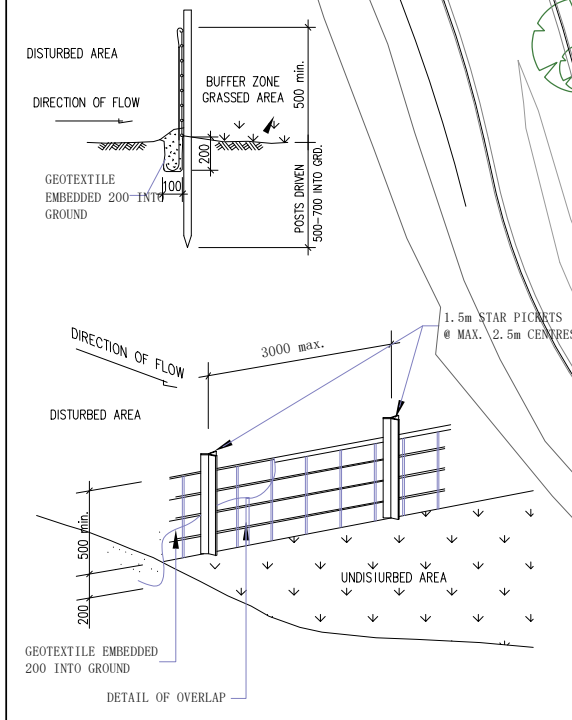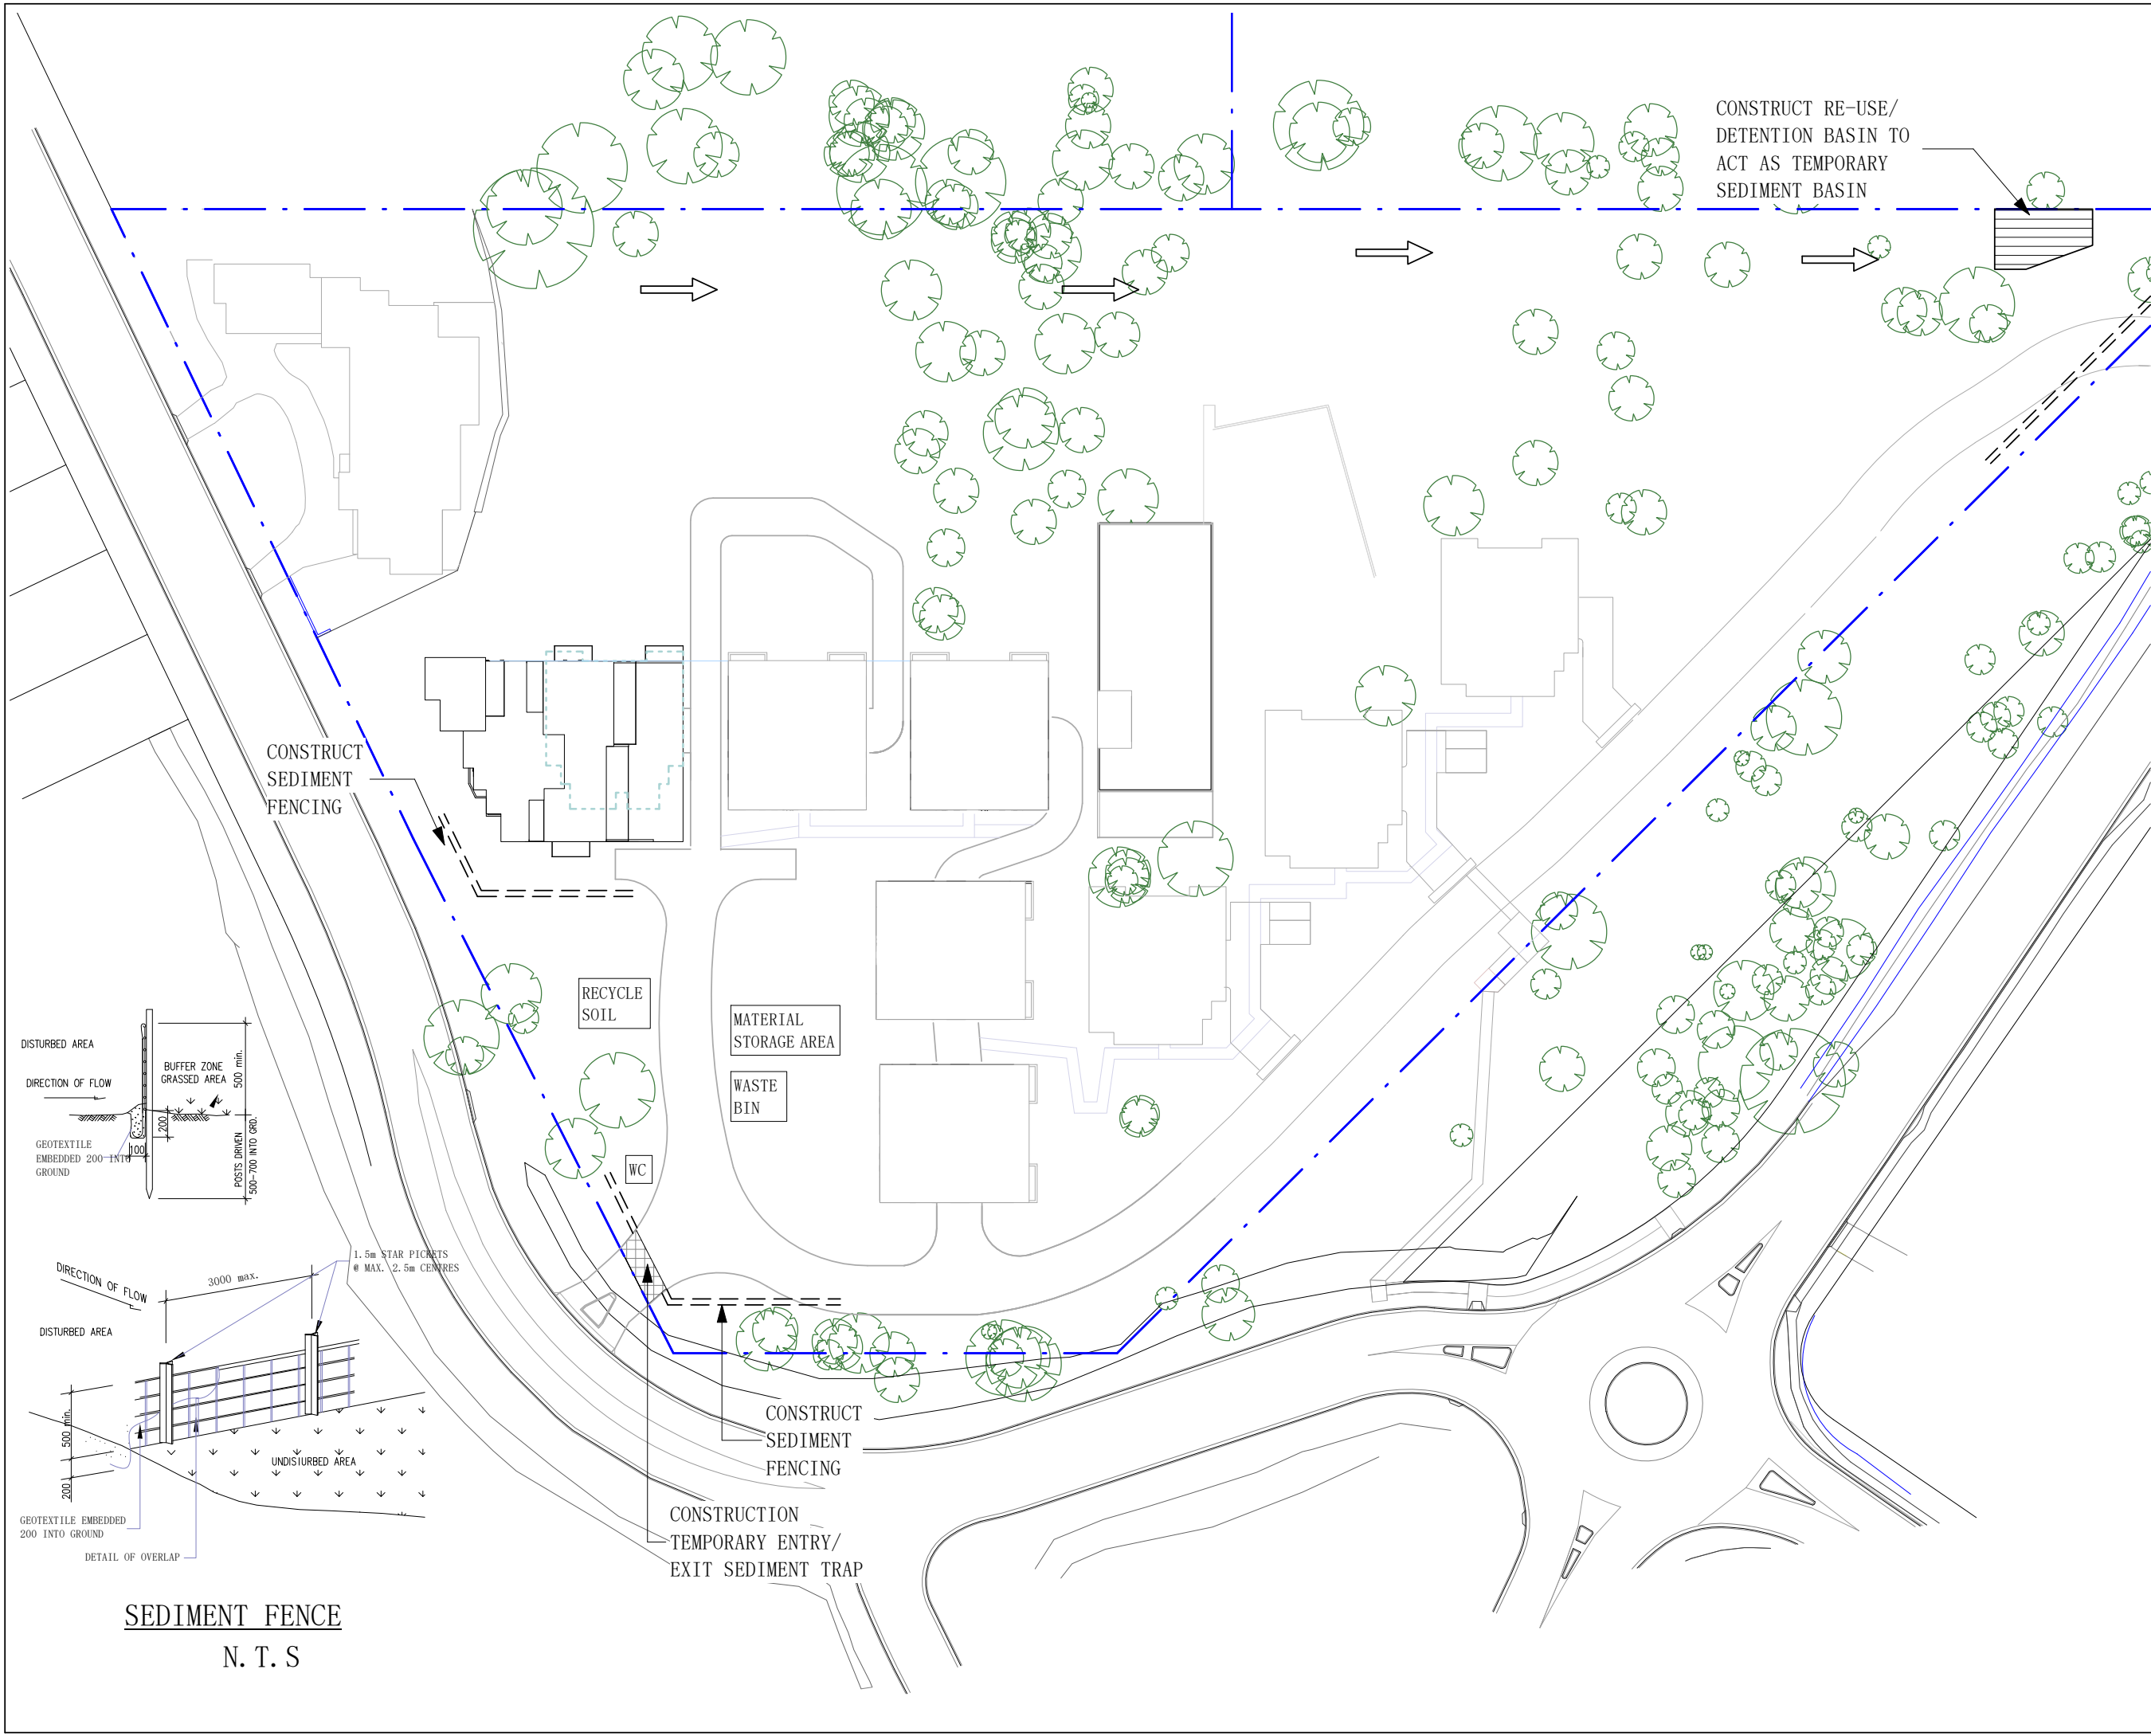

SEDIMENT FENCE
N. T. S

Rev.	Date	Description
------	------	-------------

Project:
PROPOSED BUILDING A1

DA


8 Lady Penrhyn Dr,
Beacon Hill NSW

**VIGOR MASTER**
Land Development . Architecture Design . Construction Management
Suite 201A, 24 Thomas St,
Chatswood NSW 2067
Tel. 02 9411 3998
Fax. 02 9413 3983
Email. info@vigormaster.com.au

Title:
**EROSION & SEDIMENT CONTROL PLAN/
CONSTRUCTION SITE MANAGEMENT PLAN**

Scale: 1 : 800	
Drawn: ML	Date: 29.03.2019
Checked: MW	Drawing NO.: E003
Project NO.: 8EN96	Rev:

Copyright of the design and other information shown here is owned by Vigor Master Pty Ltd. Reproduction or use of the design by any party for any purpose is expressly forbidden without the written permission of Vigor Master Pty Ltd

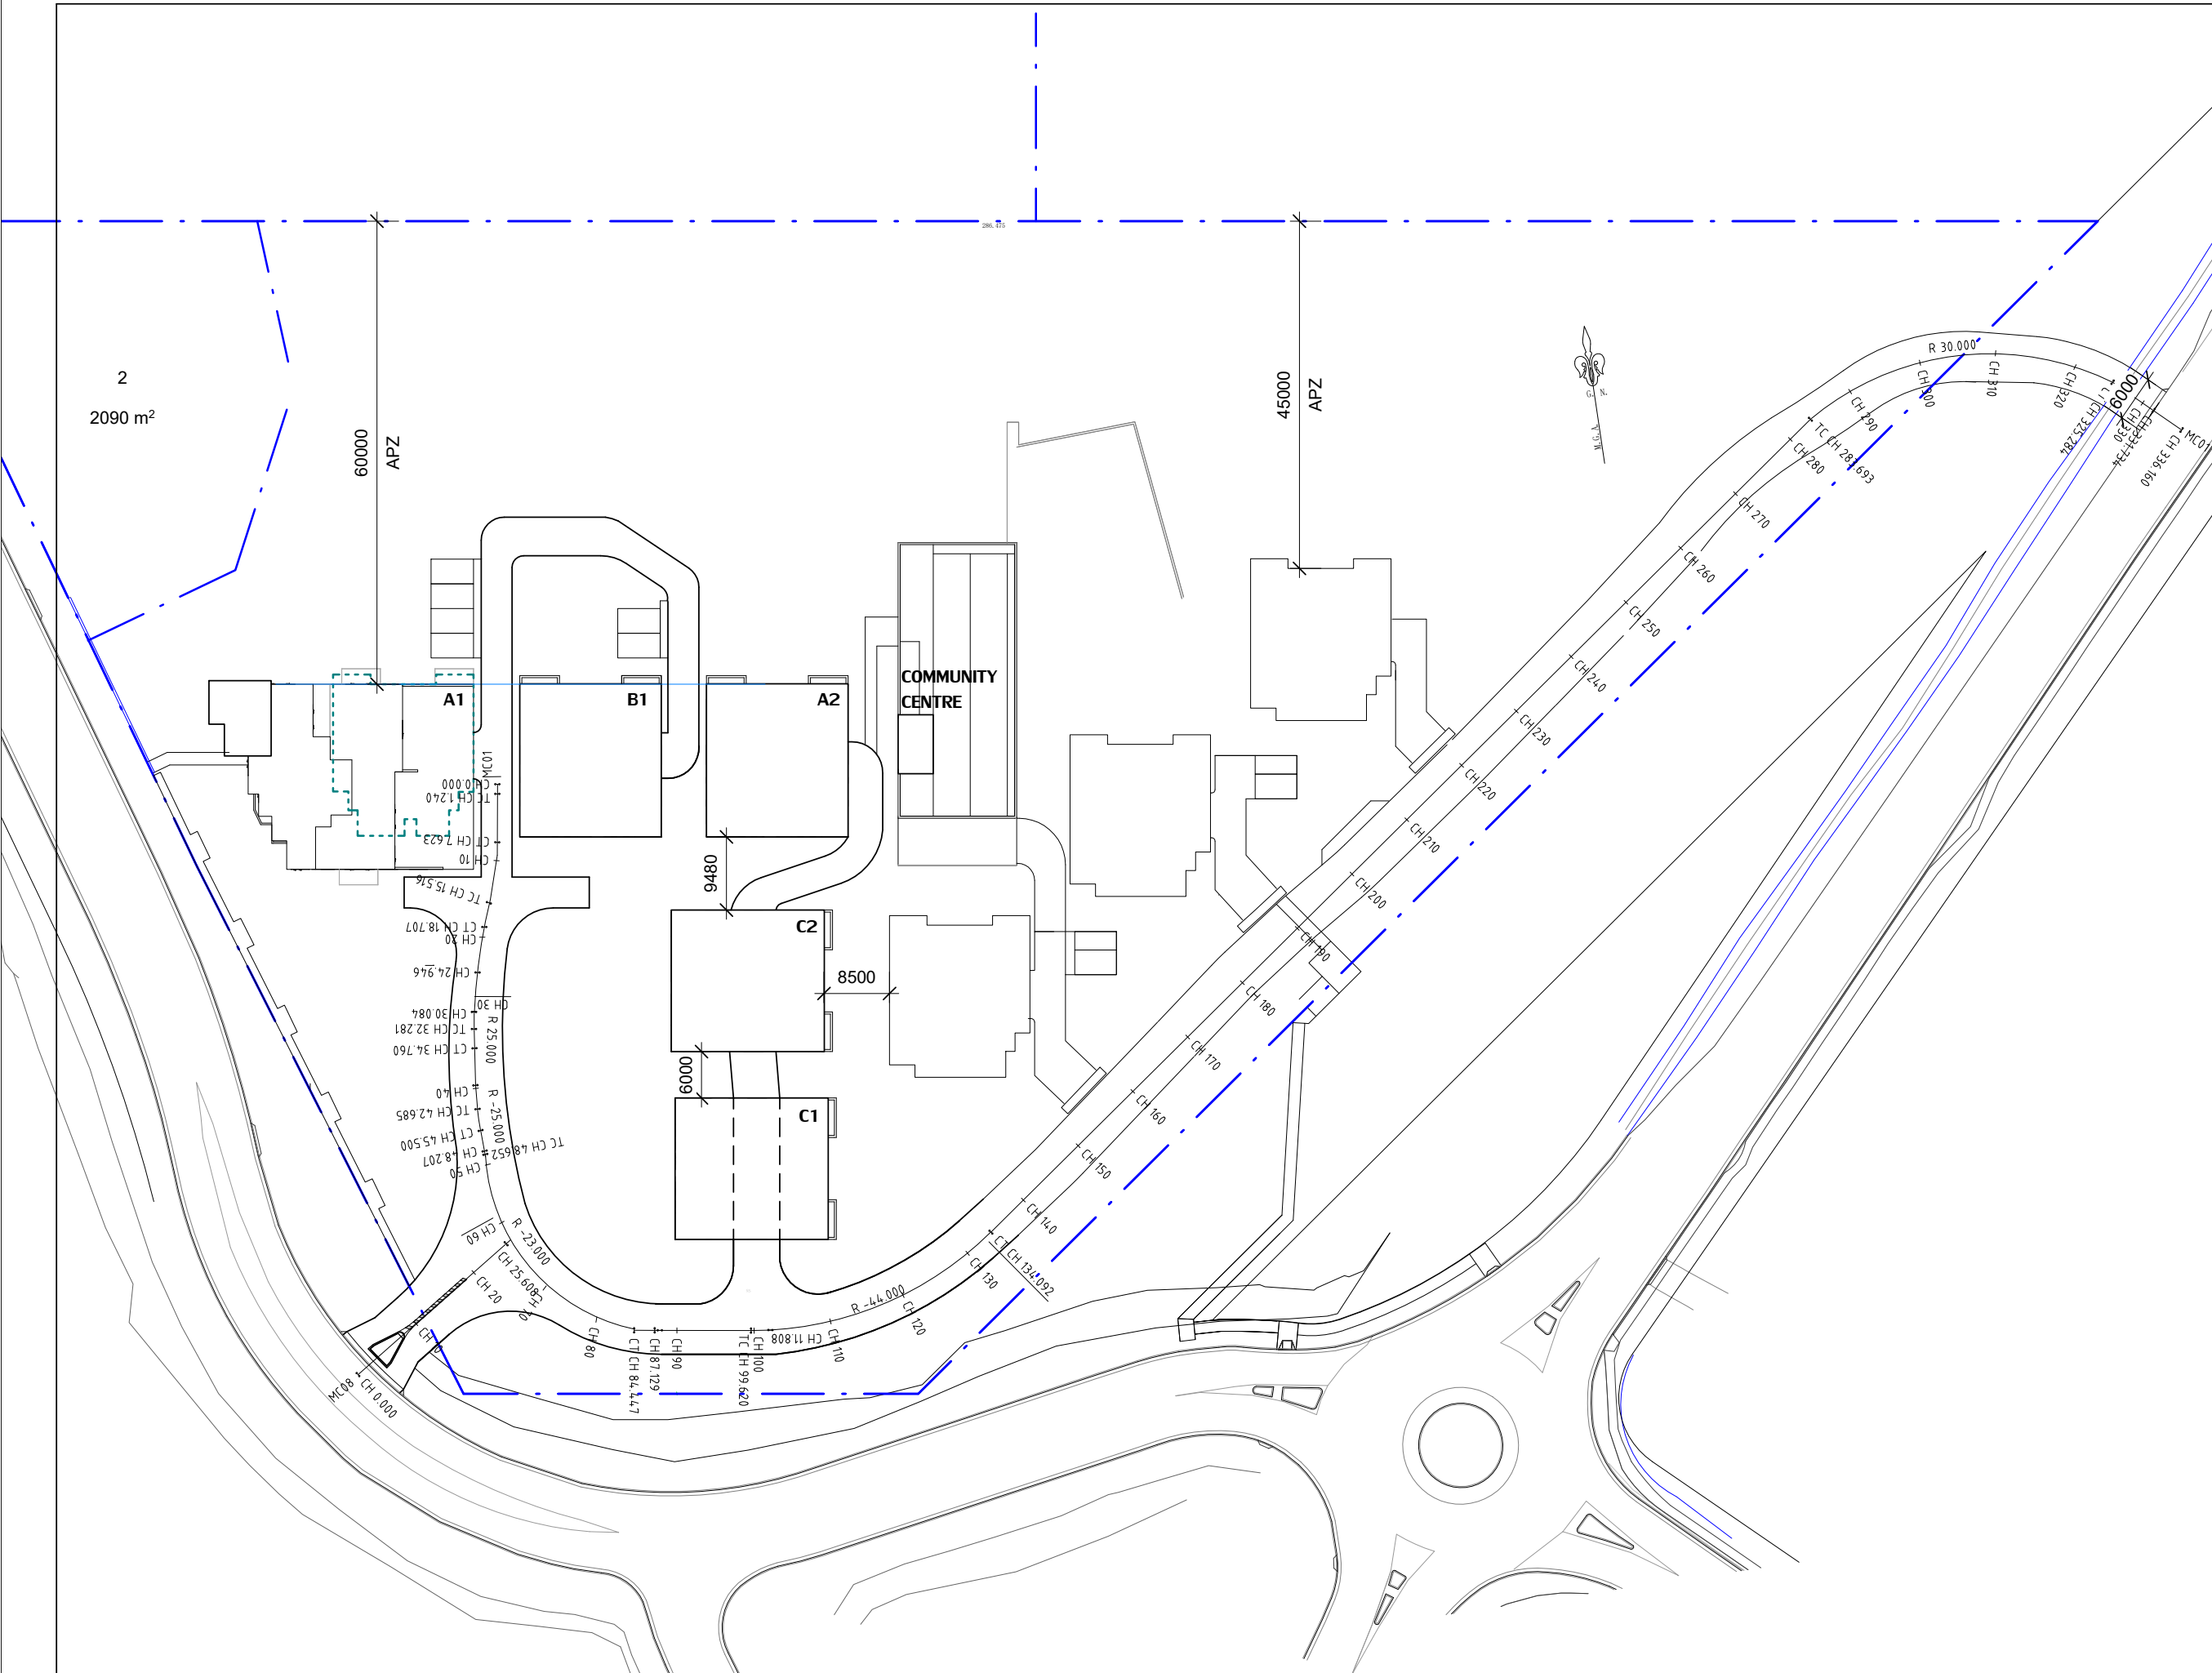

Rev.	Date	Description
------	------	-------------

Project:

**PROPOSED BUILDING
A1**

DA

**8 Lady Penrhyn Dr,
Beacon Hill NSW**



Title:


ROAD CONTROL LINE
PLAN

Scale: 1 : 800

Drawn: ML	Date: 29.03.2019
-----------	------------------


Checked: MW	Drawing NO.: E101
-------------	-------------------

Project NO.:	Rev:
8EN96	

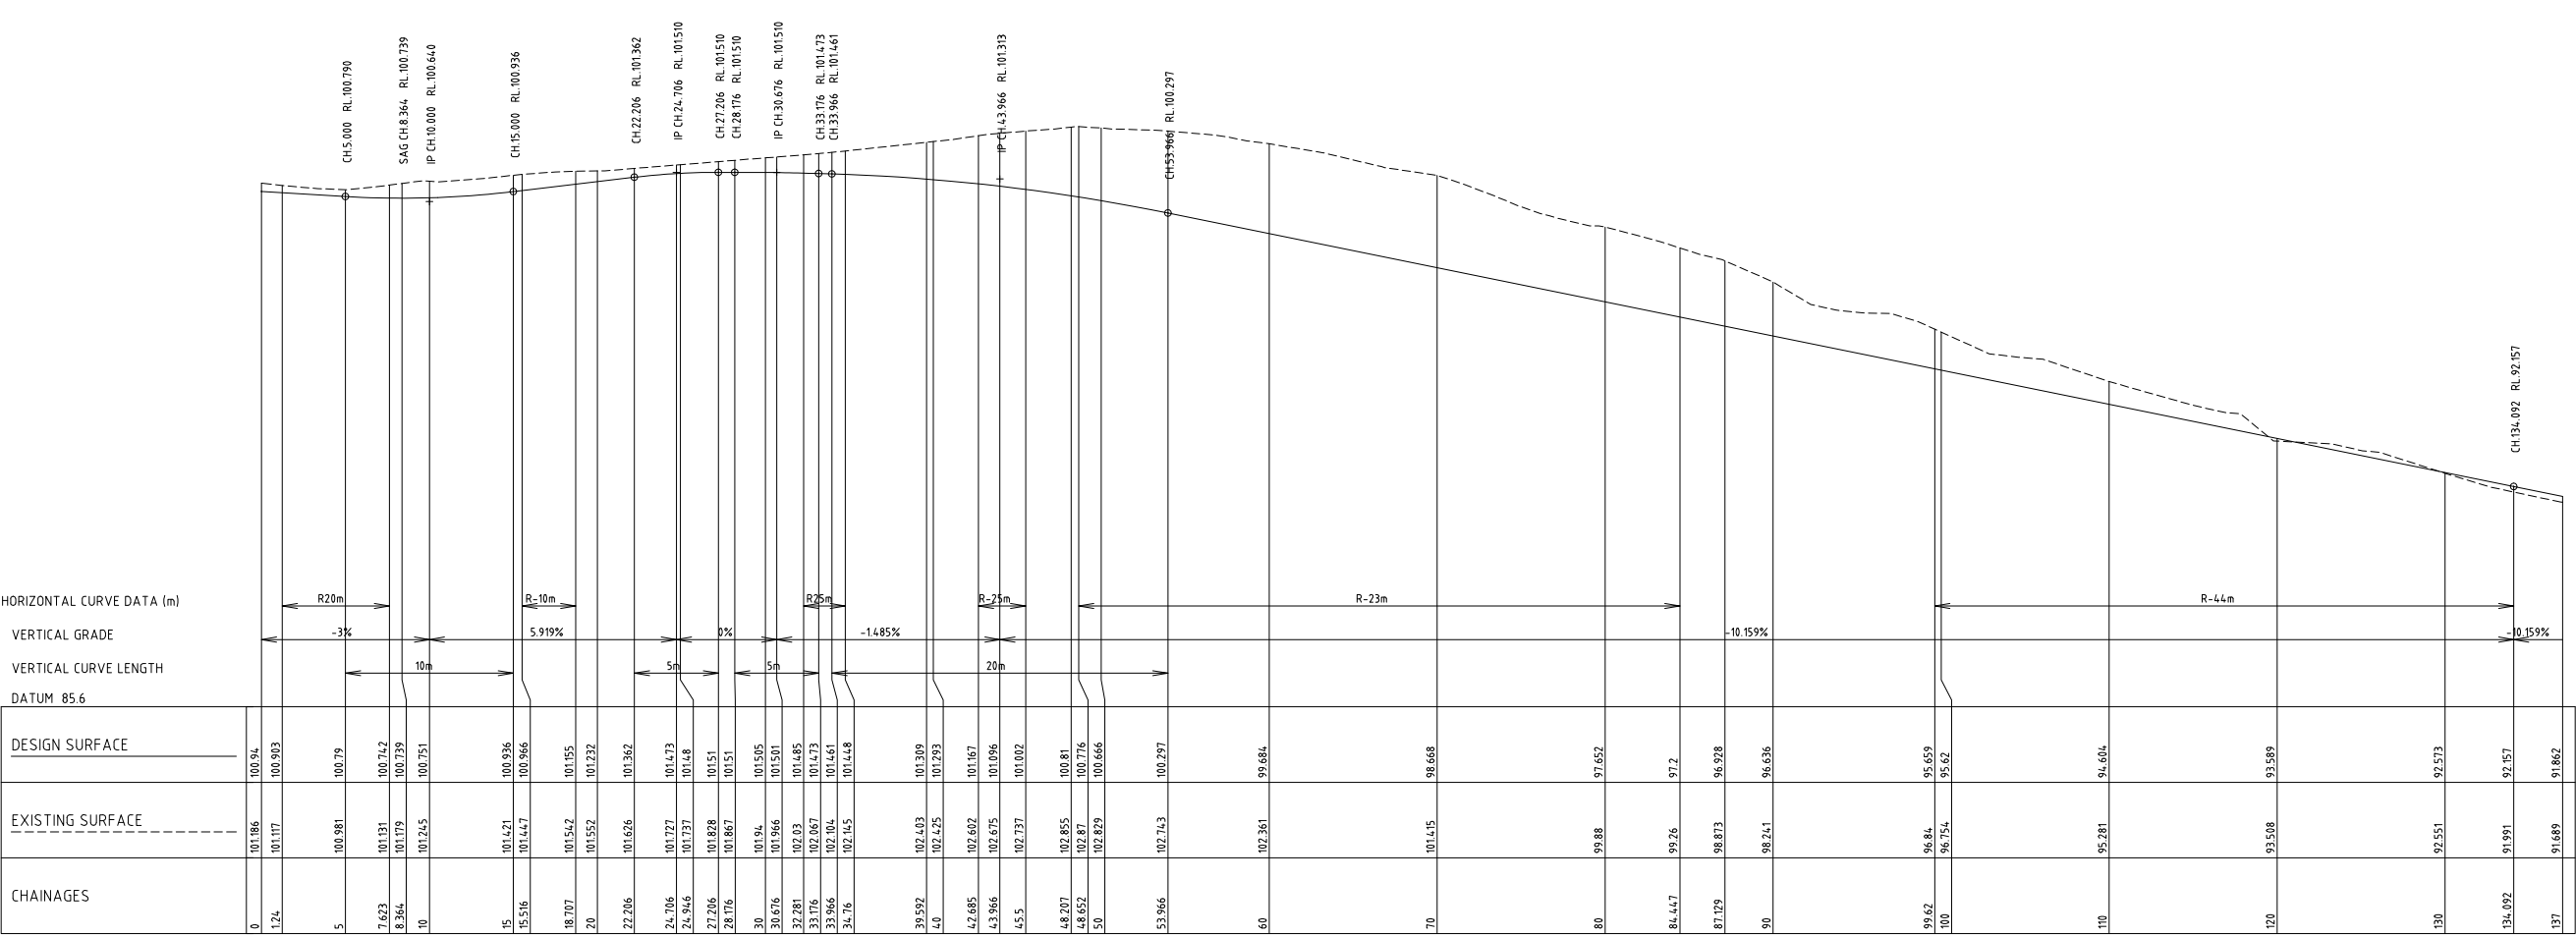

1 in 200 HORIZONTAL
1 in 100 VERTICAL

MC01 LONGITUDINAL SECTION

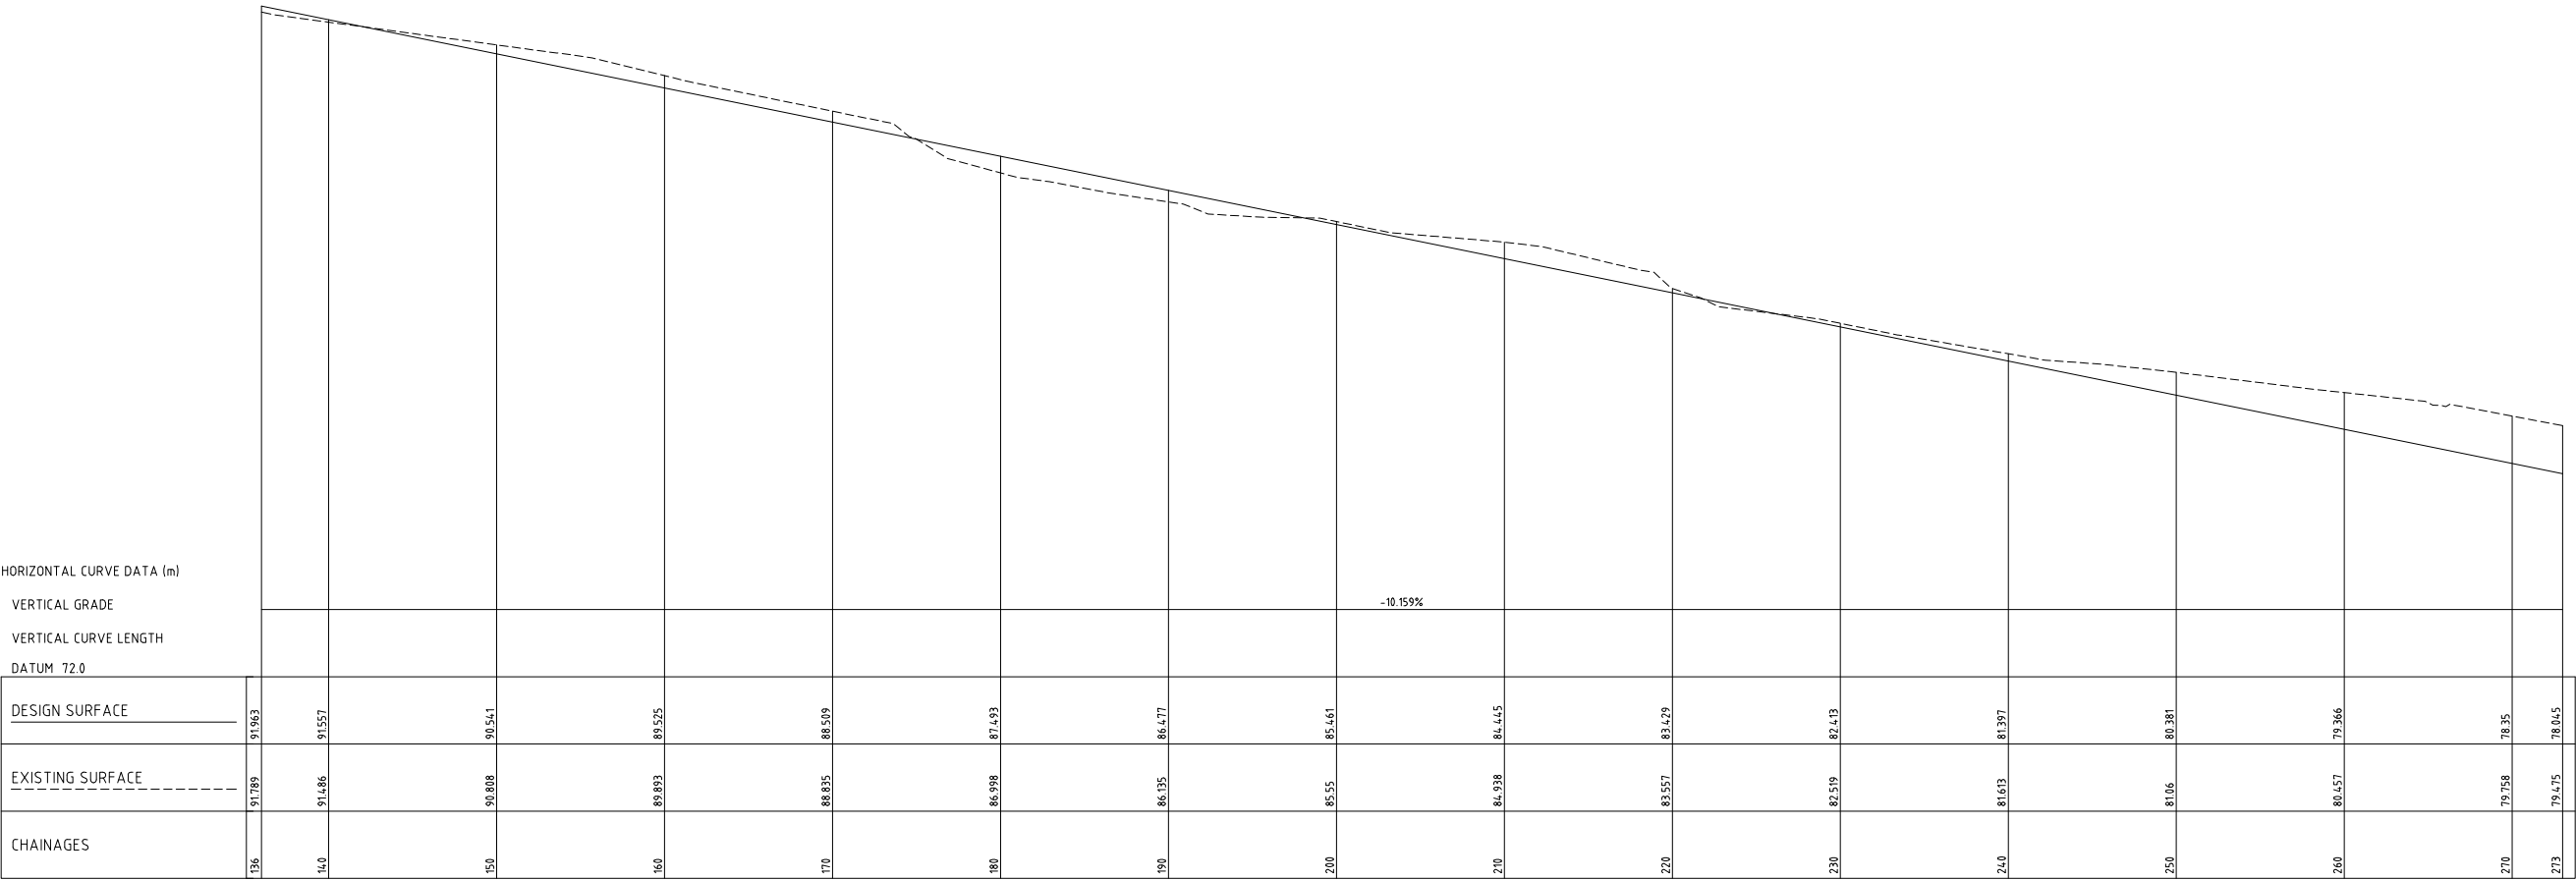

1 in 200 HORIZONTAL
1 in 100 VERTICAL

MC01 LONGITUDINAL SECTION

Copyright of the design and other information shown here is owned by Vigor Master Pty Ltd . Reproduction or use of the design by any party for any purpose is expressly forbidden without the written permission of Vigor Master Pty Ltd

Rev.	Date	Description
------	------	-------------

Project:

PROPOSED BUILDING A1

DA

8 Lady Penrhyn Dr,
Beacon Hill NSW



VIGOR
MASTER

Land Development . Architecture Design . Construction Management


Suite 201A, 24 Thomas St,
Chatswood NSW 2067

Tel. 02 9411 3998
Fax. 02 9413 3983
Email. info@vigormaster.com.au


Title:

ROAD LONGITUDINAL
SECTION 1 & 2

Scale: 1 : 100		
Drawn: ML	Date: 29.03.2019	
Checked: MW	Drawing NO.: E102	
Project NO.: 8EN96		Rev:

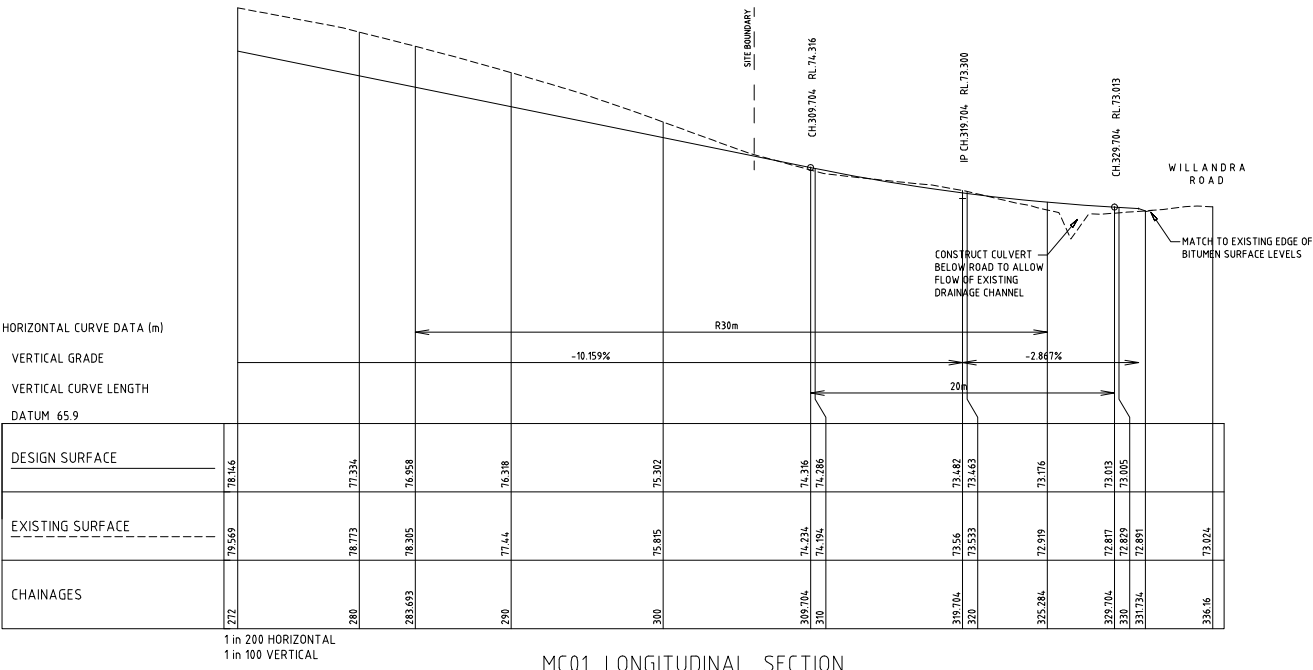

MC01 LONGITUDINAL SECTION

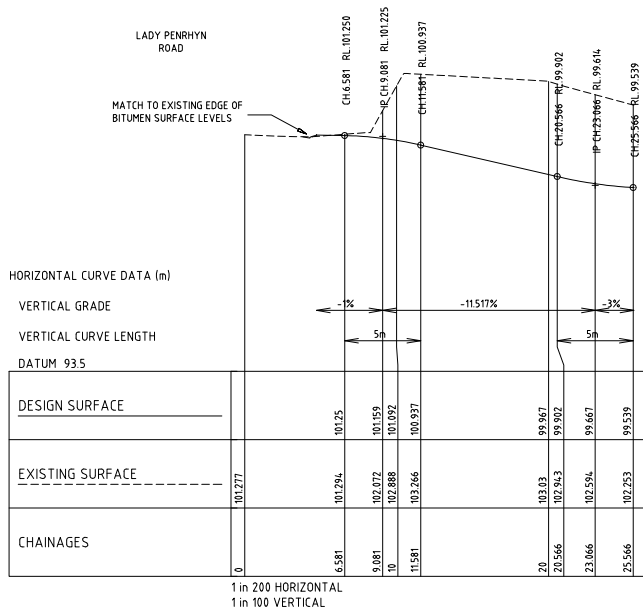

MC08 LONGITUDINAL SECTION

Copyright of the design and other information shown here is owned by Vigor Master Pty Ltd. Reproduction or use of the design by any party for any purpose is expressly forbidden without the written permission of Vigor Master Pty Ltd

Rev.	Date	Description
------	------	-------------

Project:

PROPOSED BUILDING A1

DA

8 Lady Penrhyn Dr, Beacon Hill NSW

VIGOR MASTER

Land Development . Architecture Design . Construction Management

Suite 201A, 24 Thomas St,
Chatswood NSW 2067

Tel. 02 9411 3998
Fax. 02 9413 3983
Email. info@vigormaster.com.au

Title:

ROAD LONGITUDINAL SECTION 3 & 4

Scale: 1 : 100

Drawn: ML Date: 29.03.2019

Checked: MW Drawing NO.: E103

Project NO.: 8EN96 Rev: