

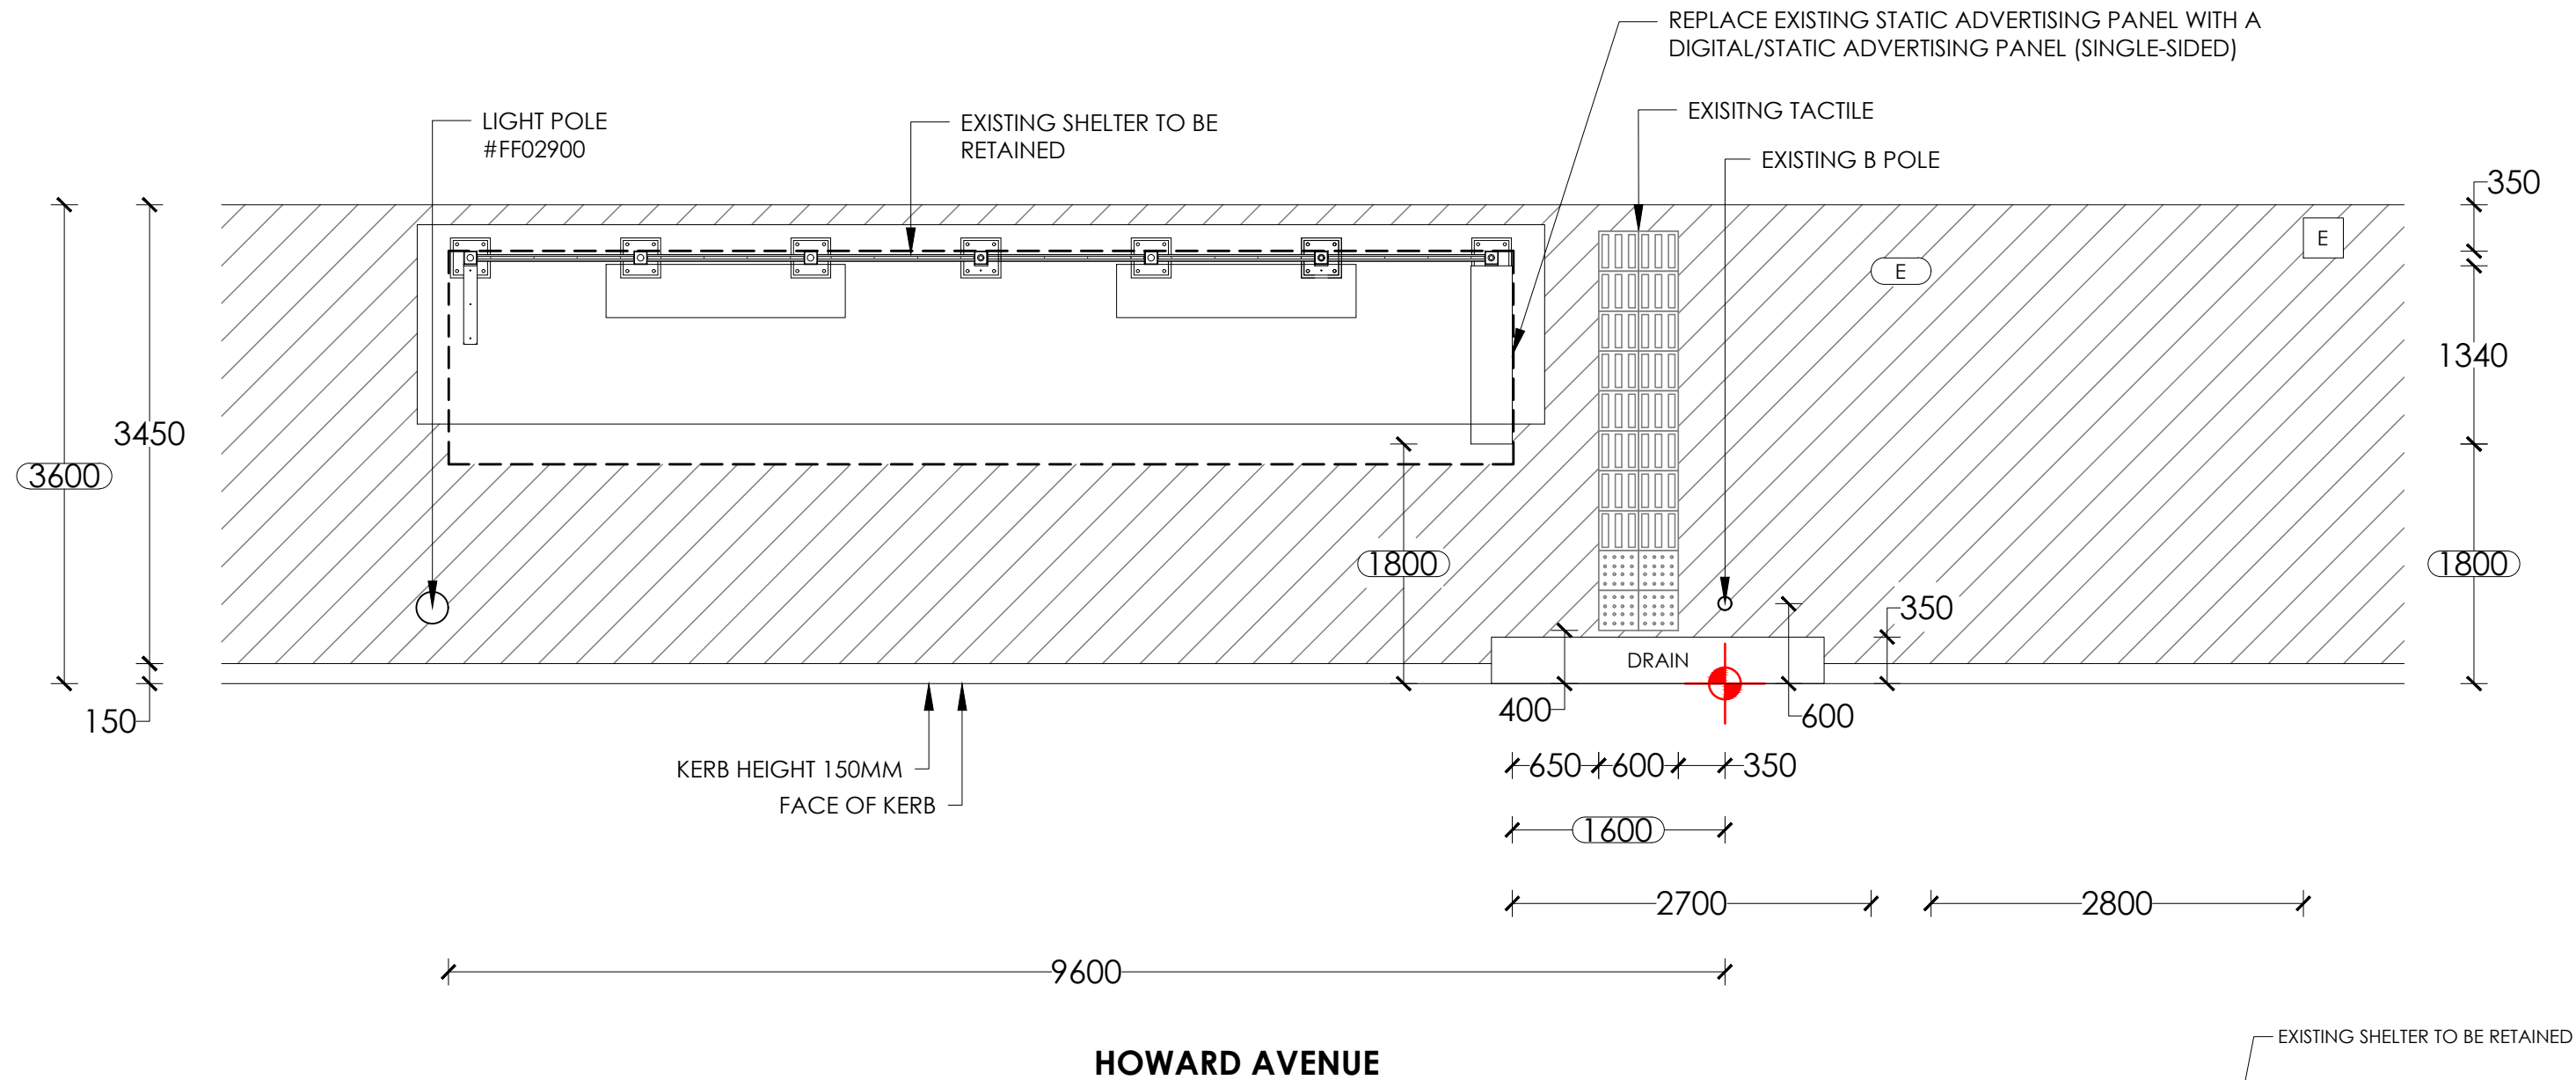


NO. 894 PITTWATER ROAD, DEE WHY

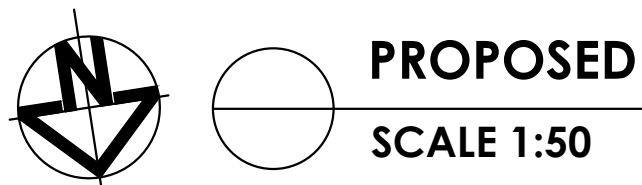

HOWARD AVENUE

— EXISTING SHELTER TO BE RETAINED

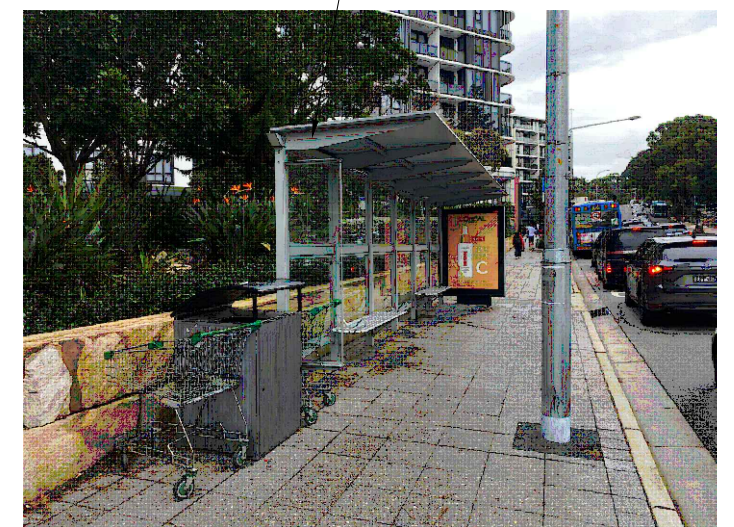

NOTES:

1. Retrofit digital screen
2. Existing shelter to remain.
3. Reinstate all disturbed areas to match existing, refer hatch legend.

NOTE:

PROPOSED CONFIG - DIGITAL/STATIC

SURVEY	
1	↓ 3.1
2	↓ 2.8
3	← 1.0

LEGEND:

- EXISTING PAVERS/CONCRETE

GRASS

NEW PAVERS/CONCRETE

SET OUT POINT

SITE ADDRESS : IN FRONT OF NO. 15 HOWARD AVENUE, DEE WHY

SITE # : 16030

BUS STOP: J7 (209948)



PAPER SIZE: A3

			SCALE 1:50	DRAWING NO. 101
				REV NO. B
B	21/07/25	AL		
A	07/04/25	SYN		
REV.	DATE	INT.		