


RENT A SPACE SELF STORAGE

4 Cross Street Brookvale, NSW Development Application

Drawing Schedule

Drawing Number	Drawing Title	Scale
000	Landscape Coversheet	N/A
101	Landscape Plan	1:75
501	Landscape Details	As Shown

Plant Schedule						
Symbol	Botanic Name	Common Name	Mature Size (h x w) (m)	Pot size	Spacings	Quantity
Trees						
Cm	<i>Corymbia maculata</i>	Spotted Gum	25 x 8	100L	As Shown	3
Shrubs and Accents						
De	<i>Doryanthes excelsa</i>	Gymea Lilly	2 x 2	300mm	As Shown	48
PBB	<i>Phormium tenax 'Bronze Baby'</i>	Purple NZ Flax	0.75 x 0.75	300mm	As Shown	22
SC	<i>Syzygium 'Cascade'</i>	Pink Flowering Lillypilly	3 x 2	300mm	As Shown	26
WWG	<i>Westringia 'Wynyabbie Gem'</i>	Coastal Rosemary	1.5 x 1.5	300mm	As Shown	26
Groundcovers and Grasses						
DSS	<i>Dinanella 'Silver Streak'</i>	Silver Streak	0.5 x 0.5	150mm	5/m2	21
PIE	<i>Poa labillardieri 'Eskdale'</i>	Poa	0.6	0.5	5/m2	47
Tj	<i>Trachelospermum jasminoides</i>	Star Jasmine	0.3 x 0.5	150mm	4/lm	127

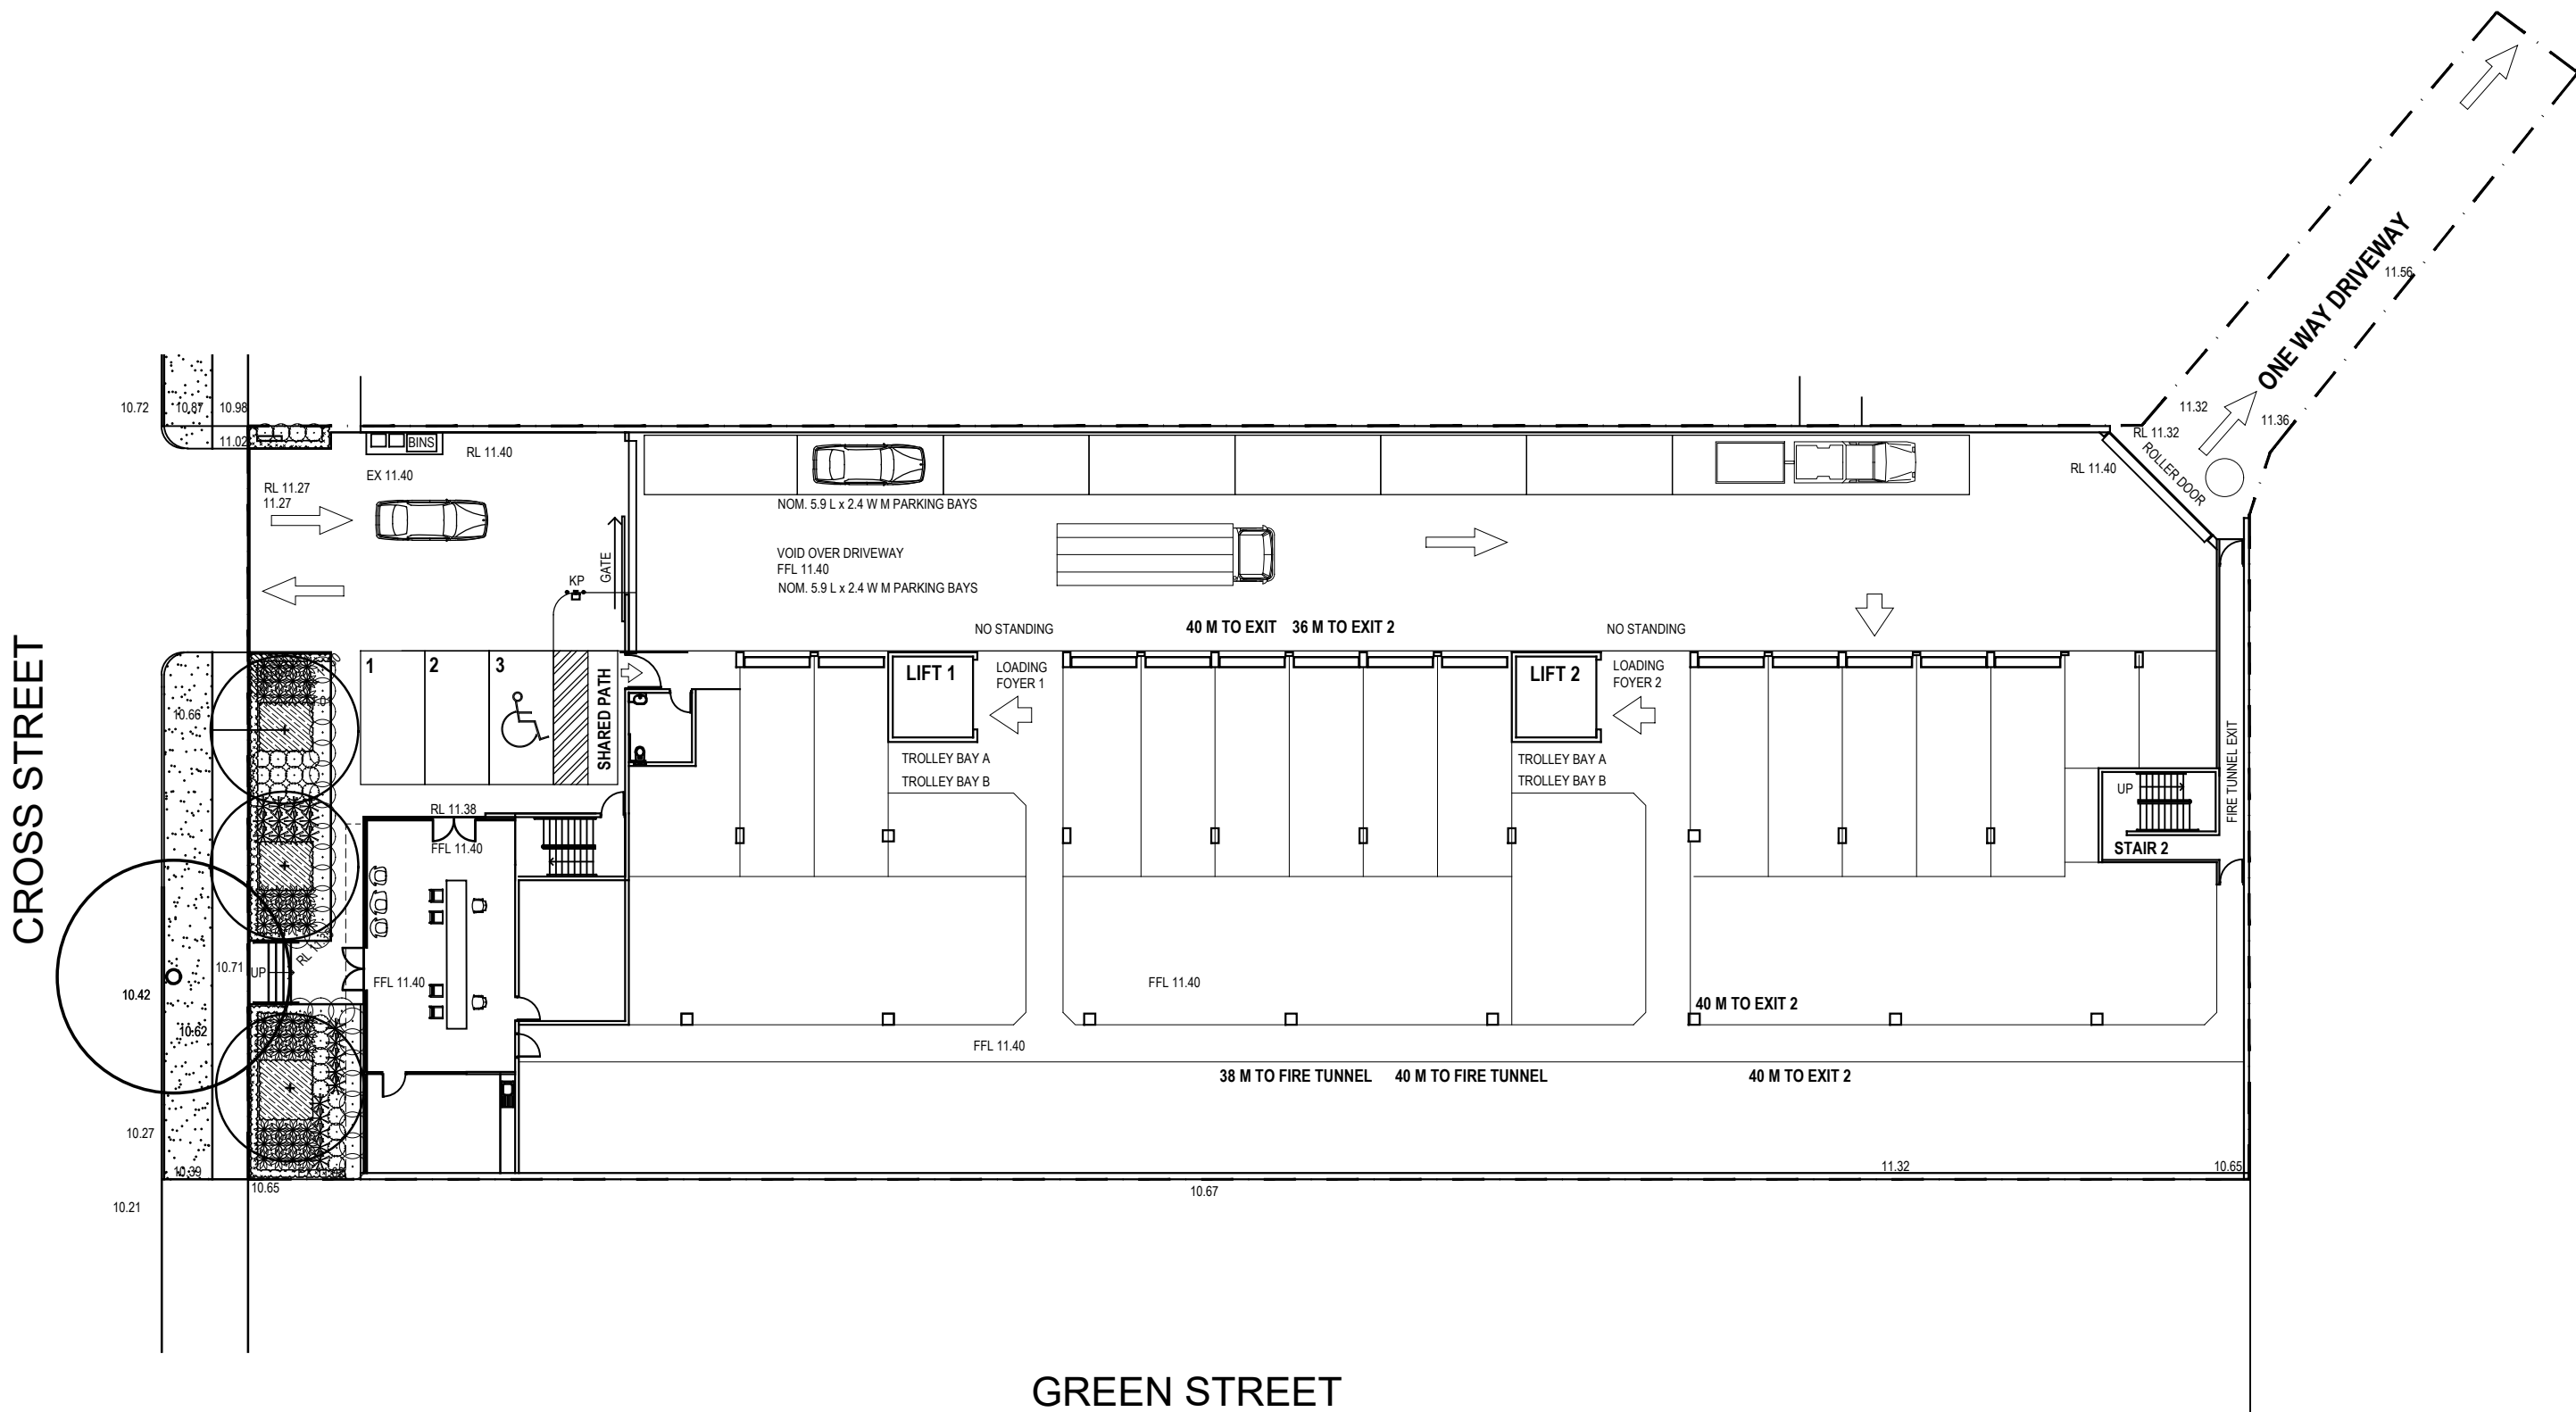

NOT FOR CONSTRUCTION

© 2019 Site Image (NSW) Pty Ltd. ABN 44 801 262 380 as agent for Site Image NSW Partnership. All rights reserved. This drawing is copyright and shall not be reproduced or copied in any form or by any means (graphic, electronic or mechanical including photocopy) without the written permission of Site Image (NSW) Pty Ltd. Any license, expressed or implied, to use this document for any purpose what so ever is restricted to the terms of the written agreement between Site Image (NSW) Pty Ltd and the instructing party.

The contractor shall check and verify all work on site (including work by others) before commencing the landscape installation. Any discrepancies are to be reported to the Project Manager or Landscape Architect prior to commencing work. Do not scale this drawing. Any required dimensions not shown shall be referred to the Landscape Architect for confirmation.

C	ARCHITECTURAL COORDINATION	LM	NM	07.04.2020
B	ARCHITECTURAL COORDINATION	SM	NM	26.03.2020
A	FOR COMMENT	SM	NM	28.02.2020
Issue	Revision Description	Drawn	Check	Date

LEGEND

Key Plan:

SITE IMAGE



Landscape Architects
Level 1, 3-5 Baptist Street
Redfern NSW 2016
Australia
Tel: (61 2) 8332 5600
Fax: (61 2) 9698 2877
www.siteimage.com.au

Client:
RENT A SPACE

Project:
Rent a Space Storage
4 Cross Street,
Brookvale NSW

Drawing Name:
Landscape Coversheet

PRELIMINARY

Scale:
Job Number:
SS20-4339
Drawing Number:
Issue:
000 C



NOT FOR CONSTRUCTION

© 2019 Site Image (NSW) Pty Ltd ABN 44 801 262 380 as agent for Site Image NSW Partnership. All rights reserved. This drawing is copyright and shall not be reproduced or copied in any form or by any means (graphic, electronic or mechanical including photocopy) without the written permission of Site Image (NSW) Pty Ltd. Any license, expressed or implied, to use this document for any purpose what so ever is restricted to the terms of the written agreement between Site Image (NSW) Pty Ltd and the instructing party.

The contractor shall check and verify all work on site (including work by others) before commencing the landscape installation. Any discrepancies are to be reported to the Project Manager or Landscape Architect prior to commencing work. Do not scale this drawing. Any required dimensions not shown shall be referred to the Landscape Architect for confirmation.

Issue	Revision Description	Drawn	Check	Date
C	ARCHITECTURAL COORDINATION	LM	NM	07.04.2020
B	ARCHITECTURAL COORDINATION	SM	NM	26.03.2020
A	FOR COMMENT	SM	NM	28.02.2020


LM	NM	07.04.2020
SM	NM	26.03.2020
SM	NM	28.02.2020

LEGEND

- Boundary
- Tree to be Retained
- Tree to be Proposed (Refer Plant Schedule & Detail)

- Shrubs & Accents (Refer Plant Schedule & Detail)
- Grasses & Groundcovers (Refer Plant Schedule & Detail)
- Turf (Refer Detail)

Key Plan:

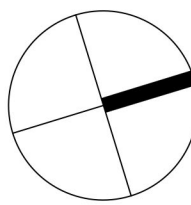

SITE IMAGE

Landscape Architects

Level 1, 3-5 Baptist Street
Redfern NSW 2016
Australia

Tel: (61 2) 8332 5600
Fax: (61 2) 9698 2877
www.siteimage.com.au

Client:
RENT A SPACE

Project:
Rent a Space Storage
4 Cross Street,
Brookvale NSW

Drawing Name:
Landscape Plan
Ground Floor


Scale: 1:75 @ A1

Job Number: SS20-4339


Drawing Number: 101

Issue: C


PRELIMINARY

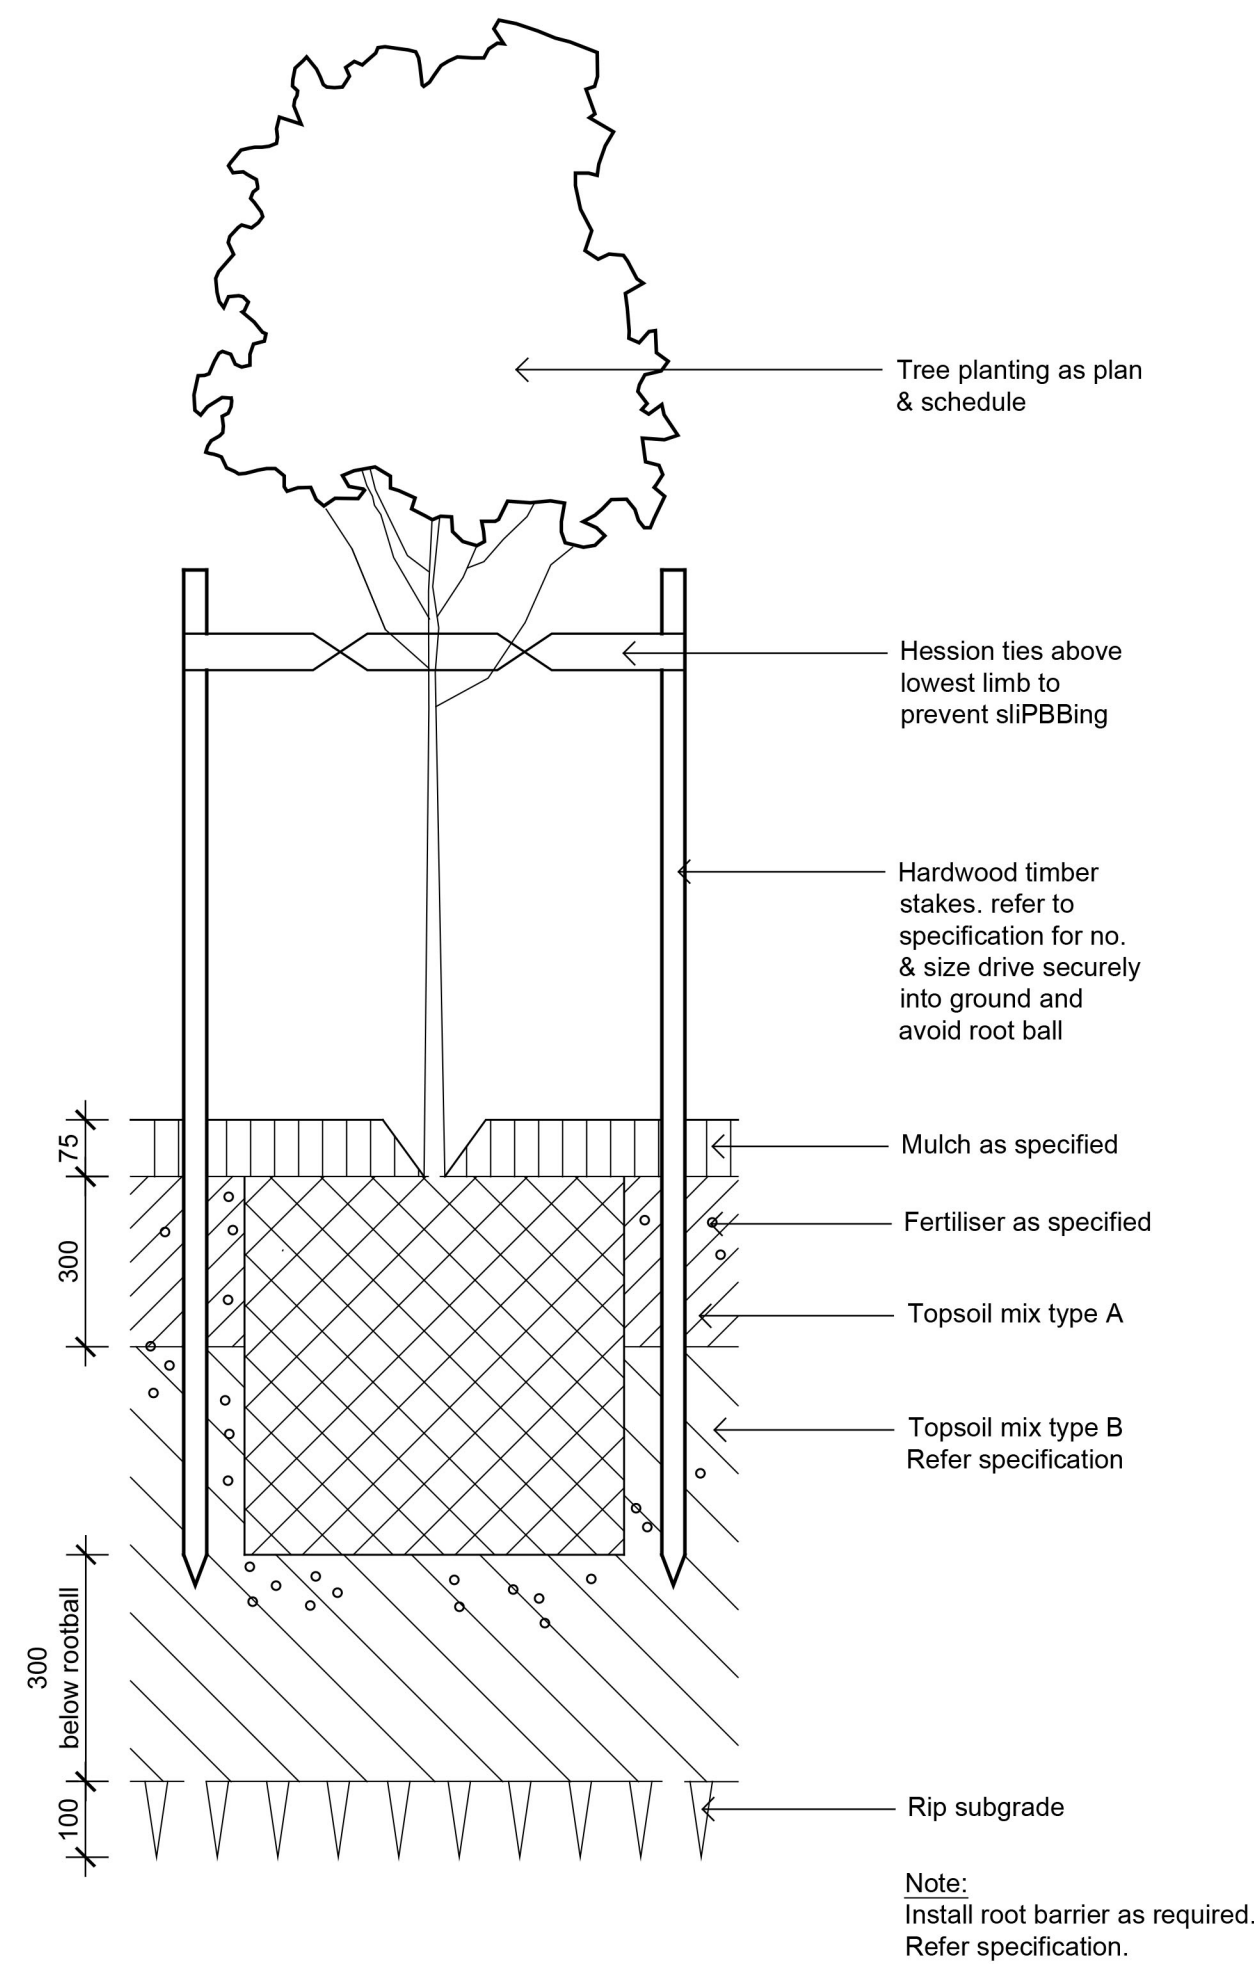

02 Detail 75-200L Tree Planting on Grade
1:10

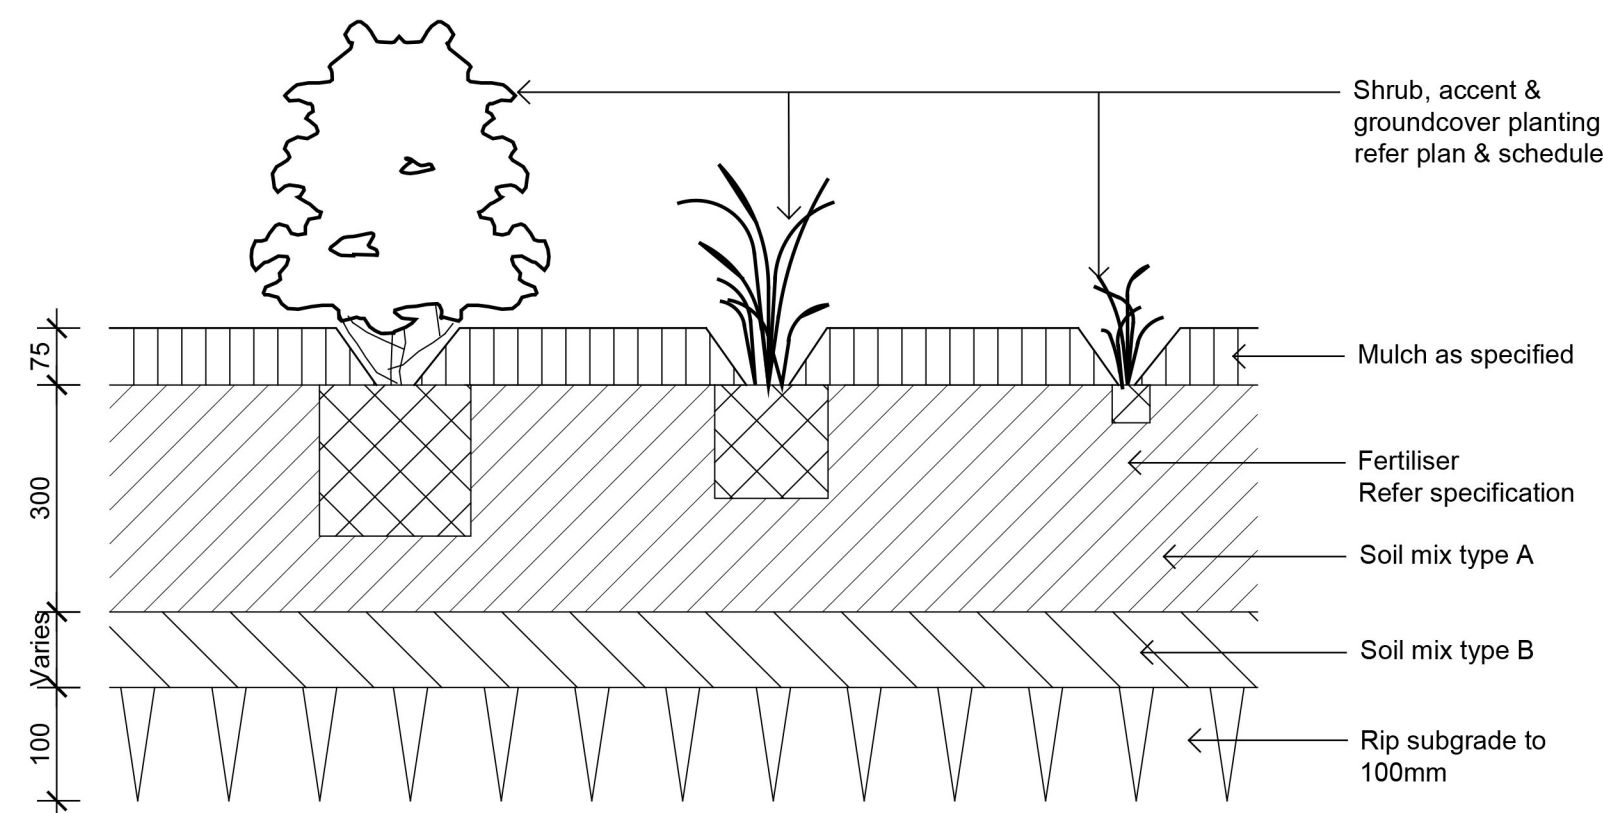

03 Detail Shrub Accent & Groundcover Planting on Grade
1:10

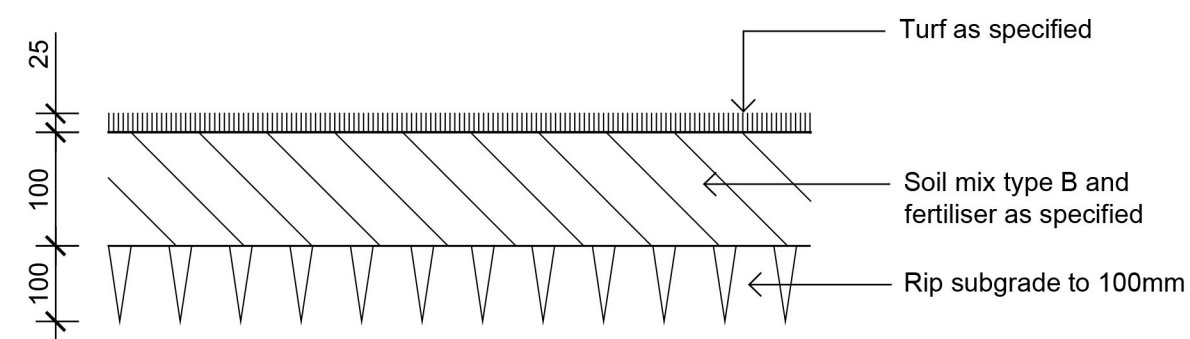

01 Detail Turf on Even Grade
1:10



04 Section 1: Presentational Landscape Frontage
1:50

NOT FOR CONSTRUCTION


© 2019 Site Image (NSW) Pty Ltd ABN 44 901 262 380 as agent for Site Image NSW Partnership. All rights reserved. This drawing is copyright and shall not be reproduced or copied in any form or by any means (graphic, electronic or mechanical including photocopy) without the written permission of Site Image (NSW) Pty Ltd Any license, expressed or implied, to use this document for any purpose what so ever is restricted to the terms of the written agreement between Site Image (NSW) Pty Ltd and the instructing party.

The contractor shall check and verify all work on site (including work by others) before commencing the landscape installation. Any discrepancies are to be reported to the Project Manager or Landscape Architect prior to commencing work. Do not scale this drawing. Any required dimensions not shown shall be referred to the Landscape Architect for confirmation.

LEGEND

B	ARCHITECTURAL COORDINATION	LM	NM	07.04.2020
A	FOR COMMENT	SM	NM	28.02.2020
Issue	Revision Description	Drawn	Check	Date

Key Plan:

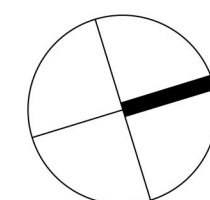

SITE IMAGE
Landscape Architects
Level 1, 3-5 Baptist Street
Redfern NSW 2016
Australia
Tel: (61 2) 8332 5600
Fax: (61 2) 9698 2877
www.siteimage.com.au

Client:
RENT A SPACE

Project:
Rent a Space Storage
4 Cross Street,
Brookvale NSW

Drawing Name:
Landscape Details

Scale:
Job Number:
SS20-4339

PRELIMINARY
AS SHOWN
Drawing Number:

Issue:
501 B