




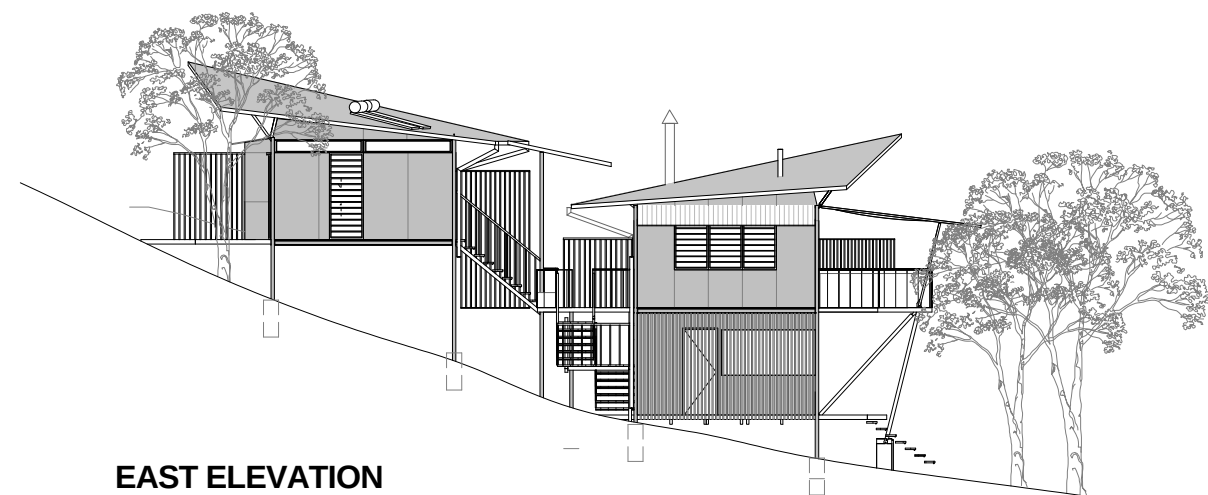


EAST ELEVATION

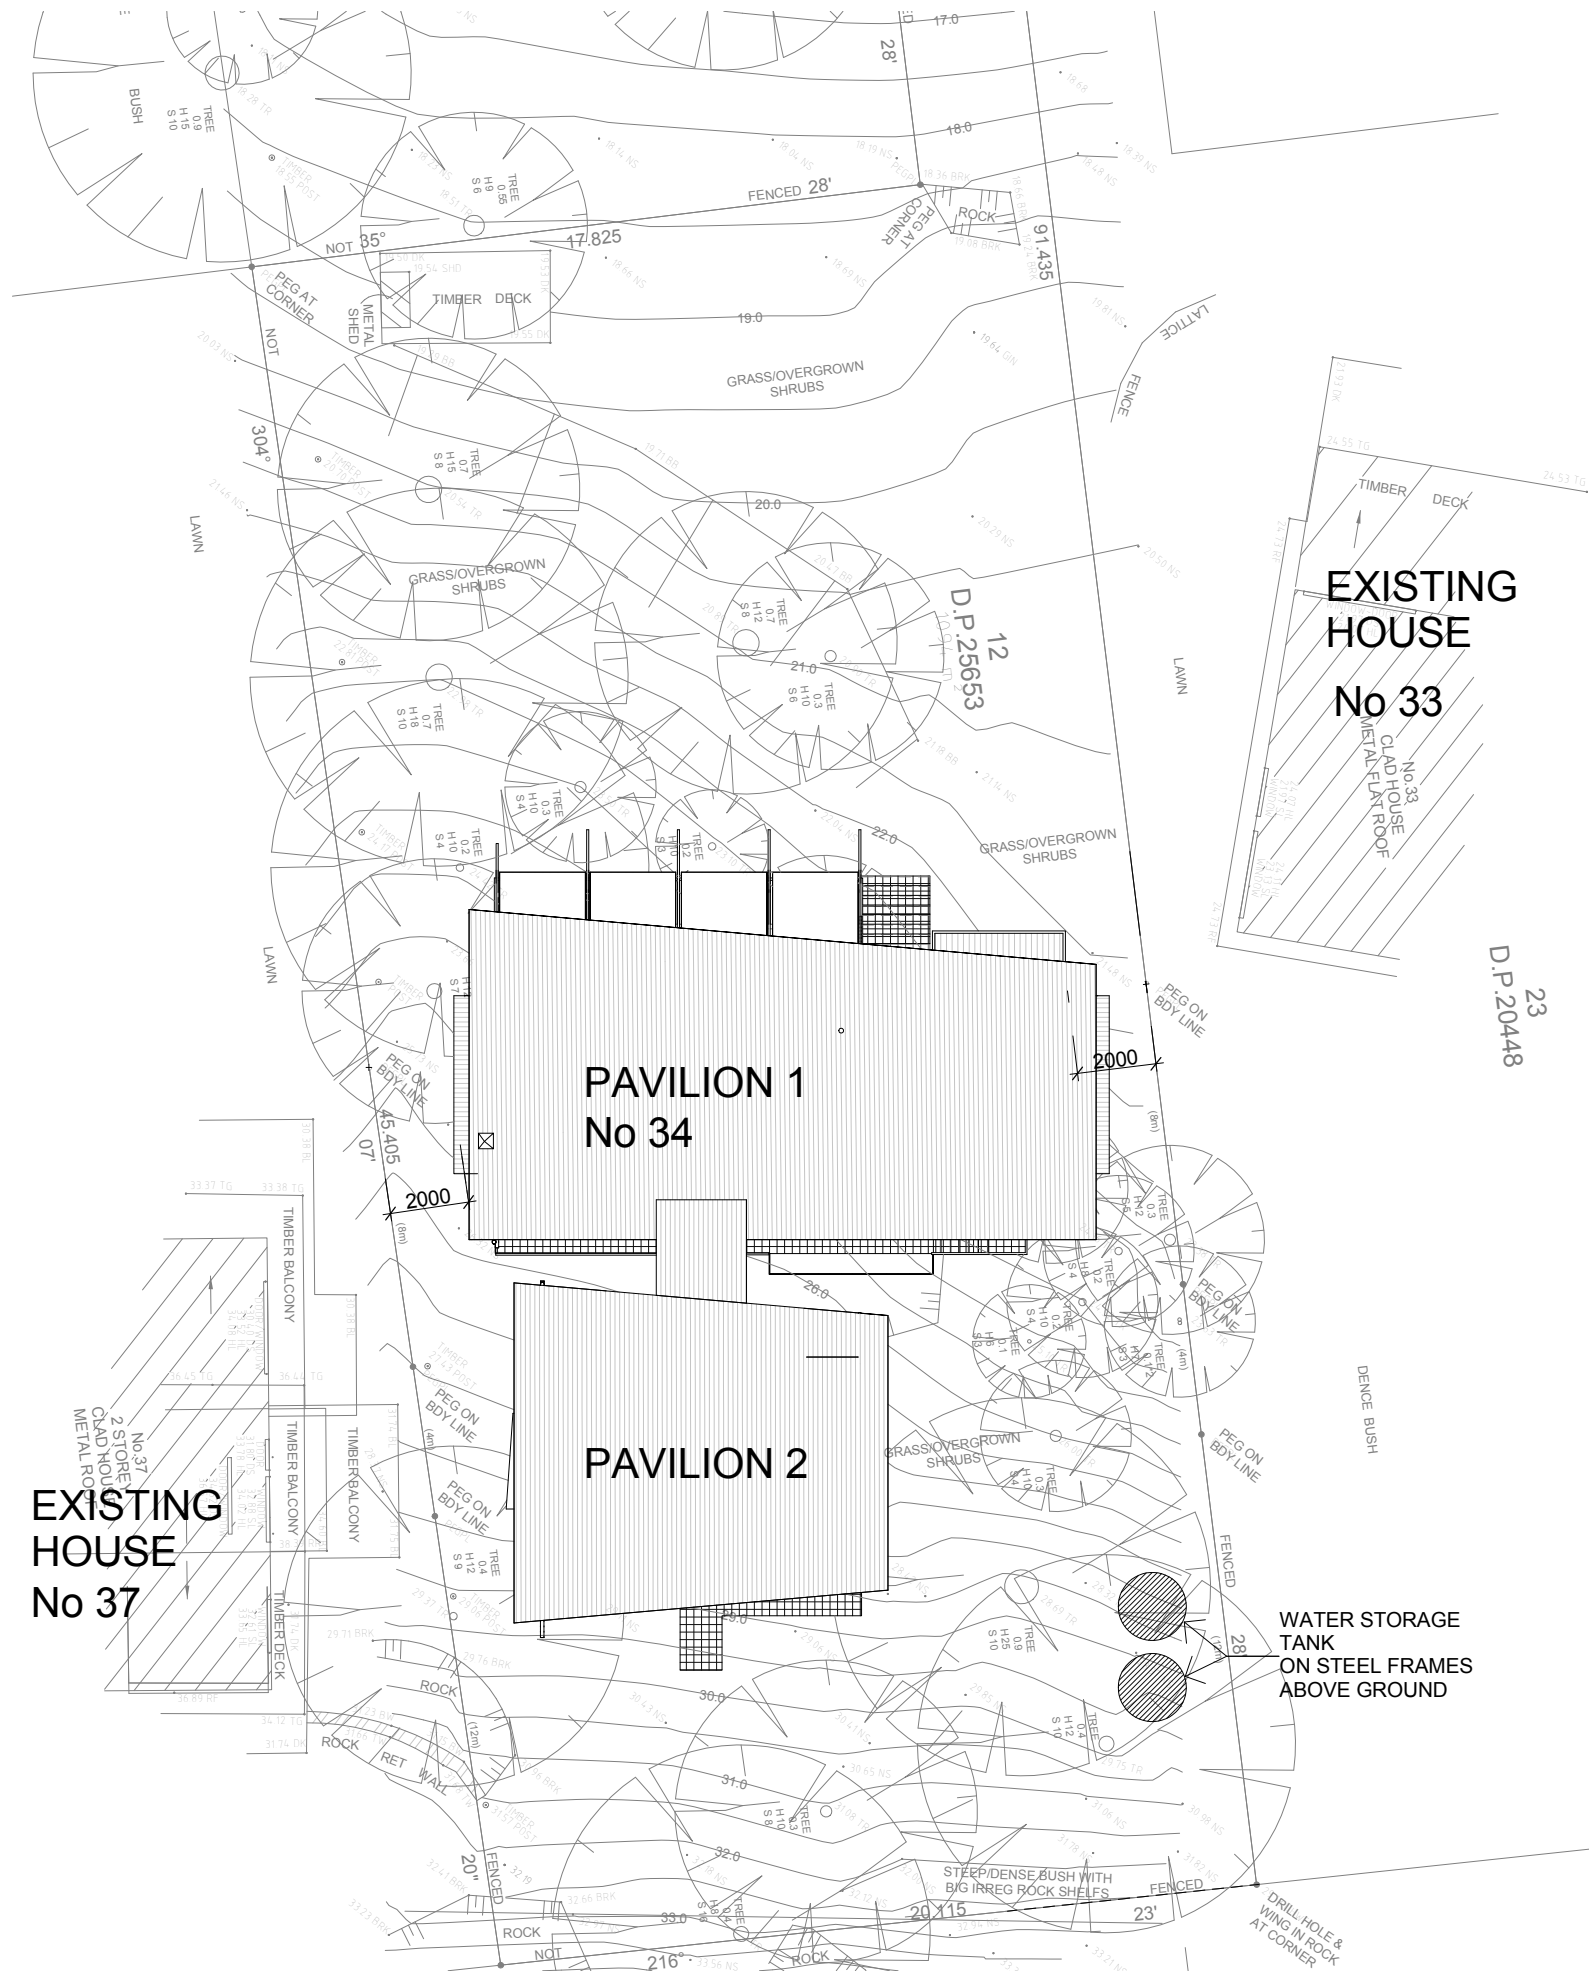

WEST ELEVATION

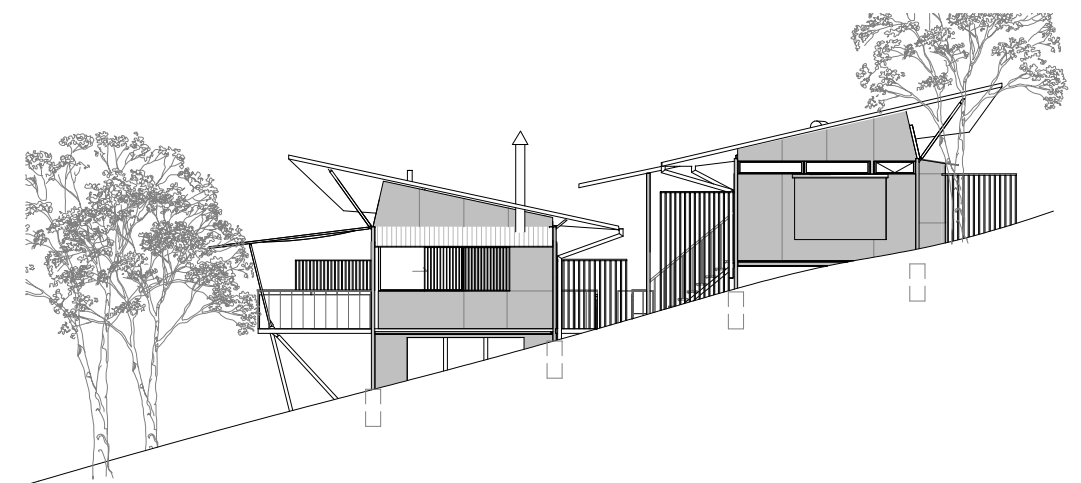

NORTH ELEVATION

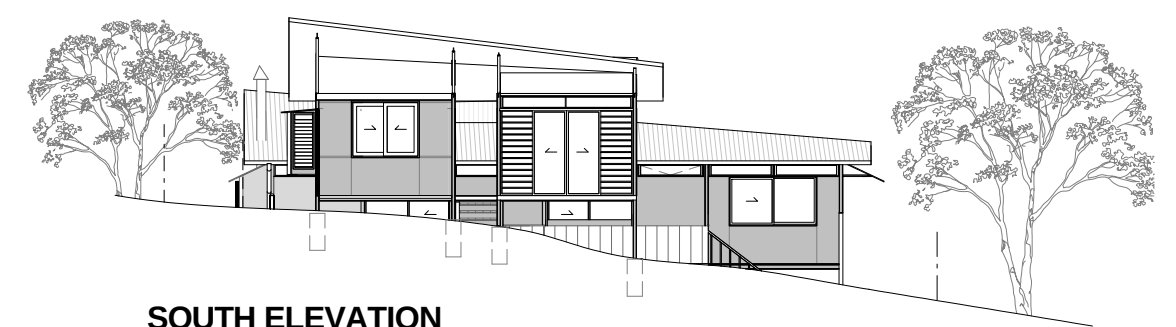

SOUTH ELEVATION

SITE PLAN

COASTERS RETREAT

NEIGHBOURS NOTIFICATION