




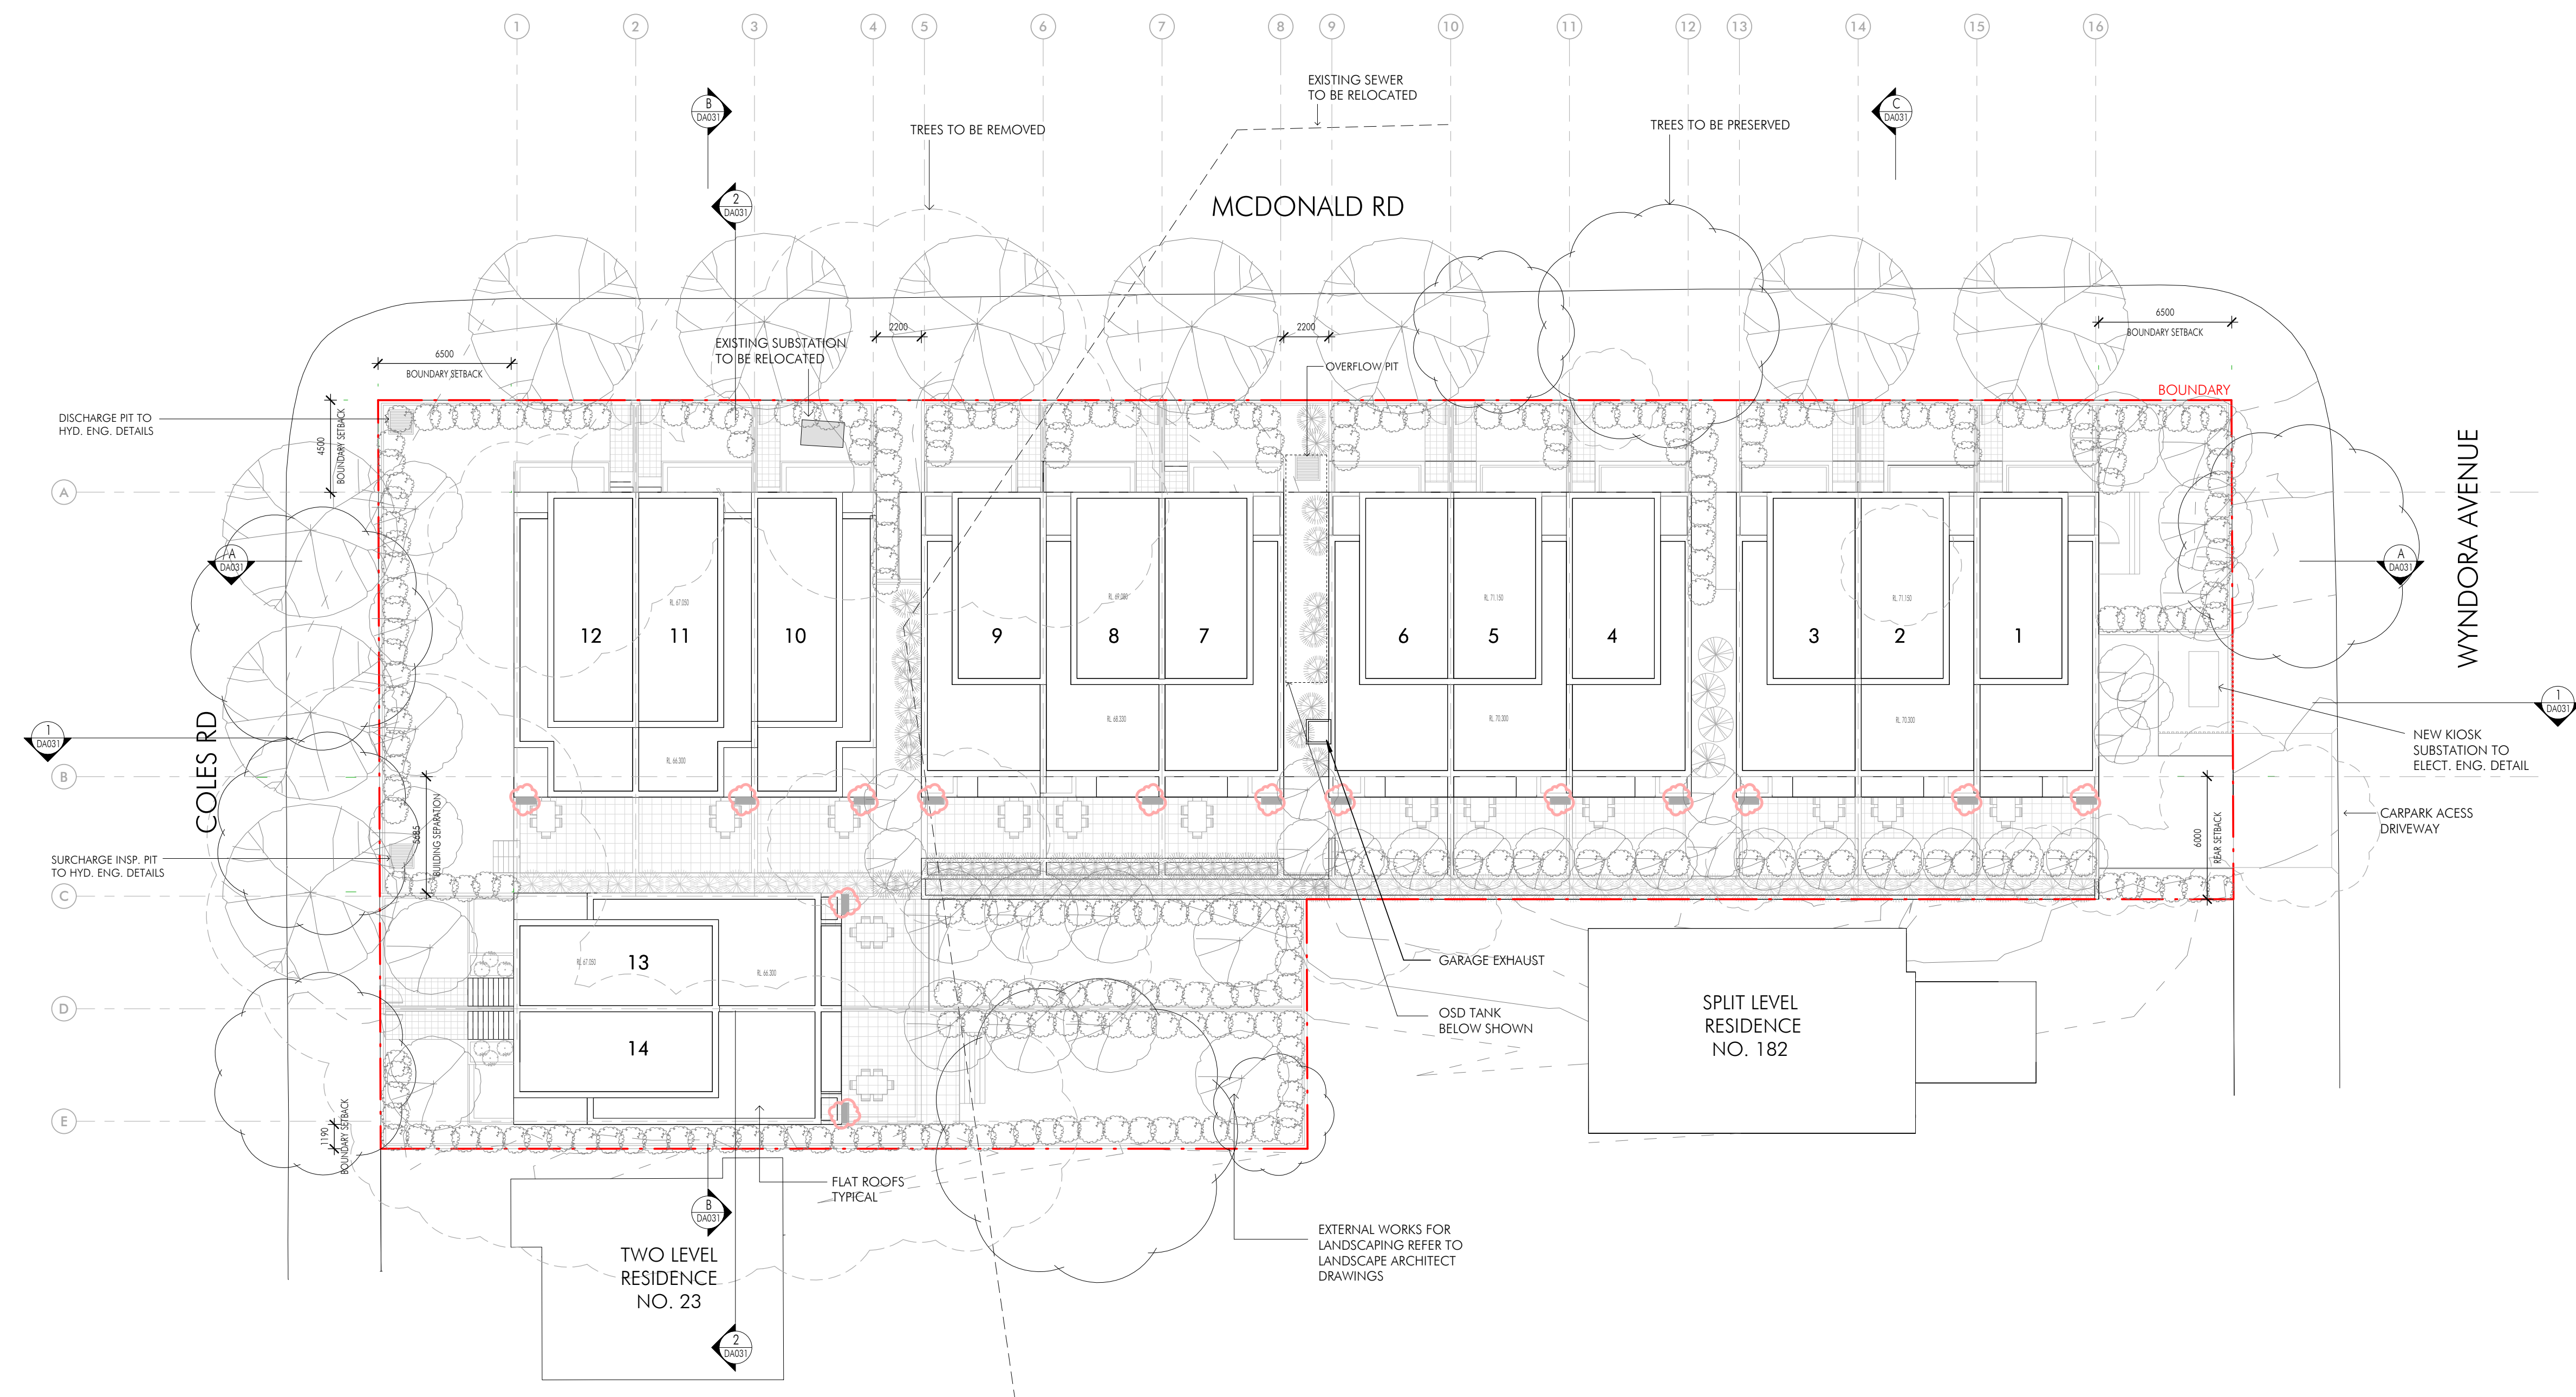


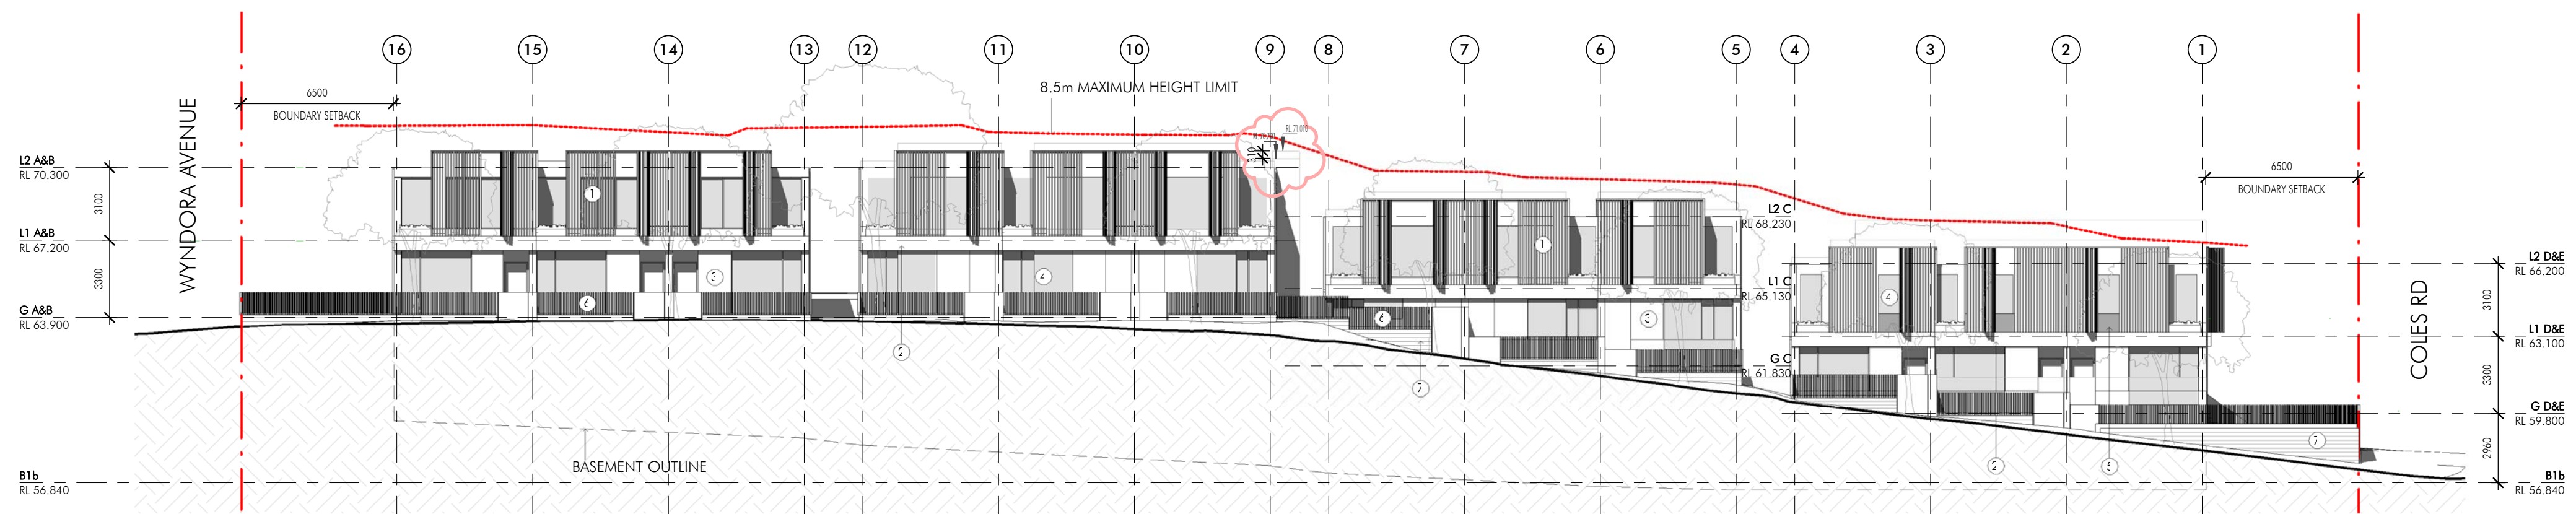


E1 West Elevation (McDonald Road)
1 : 200

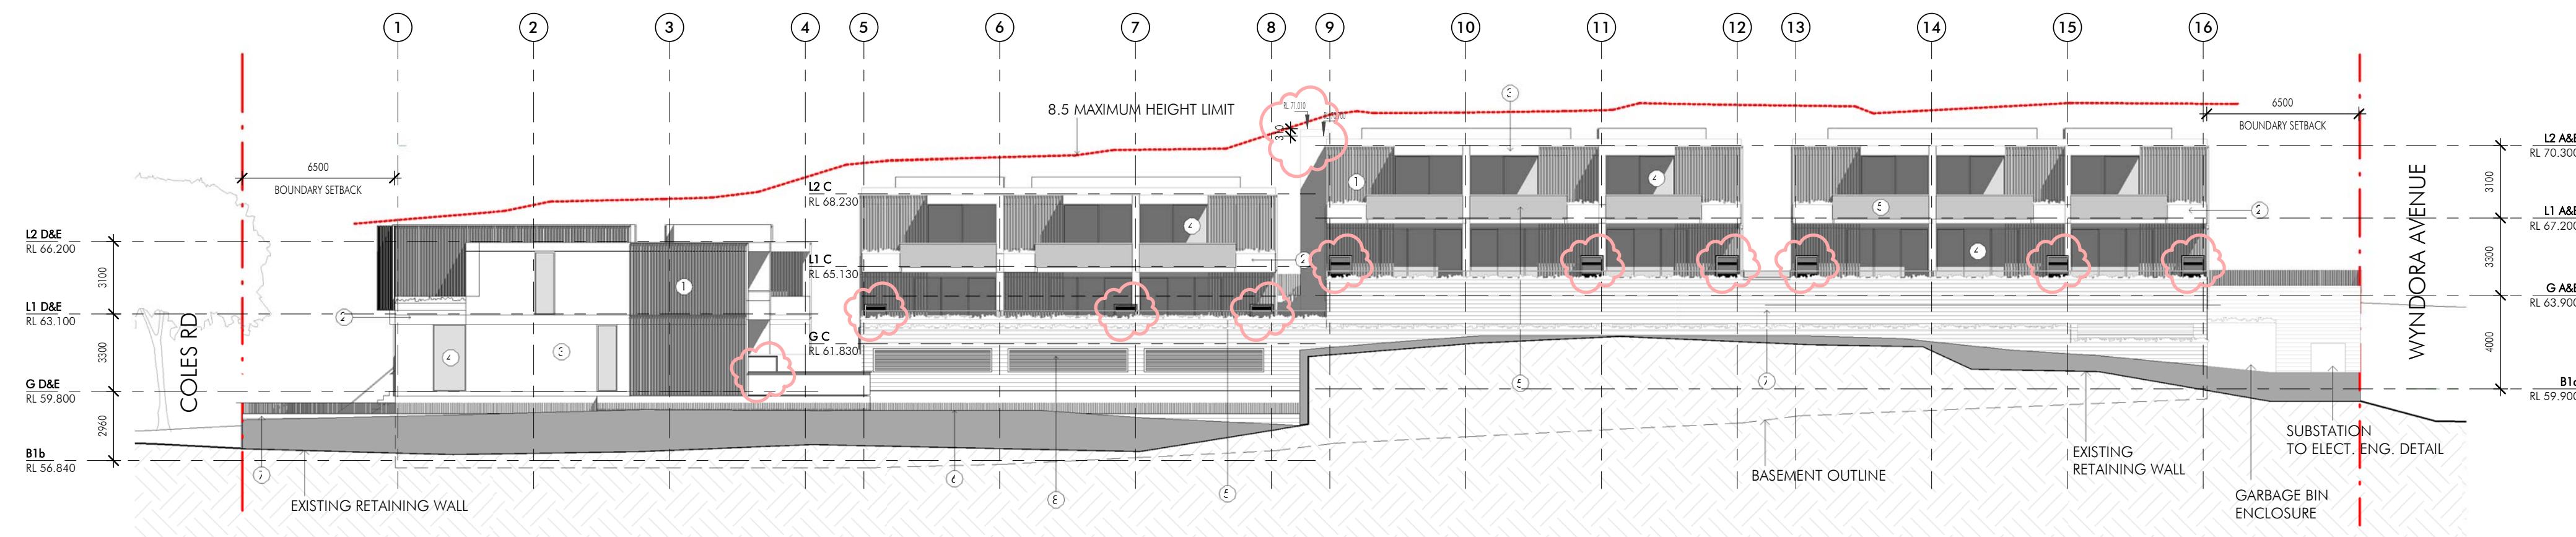

E2 East Elevation
1 : 200

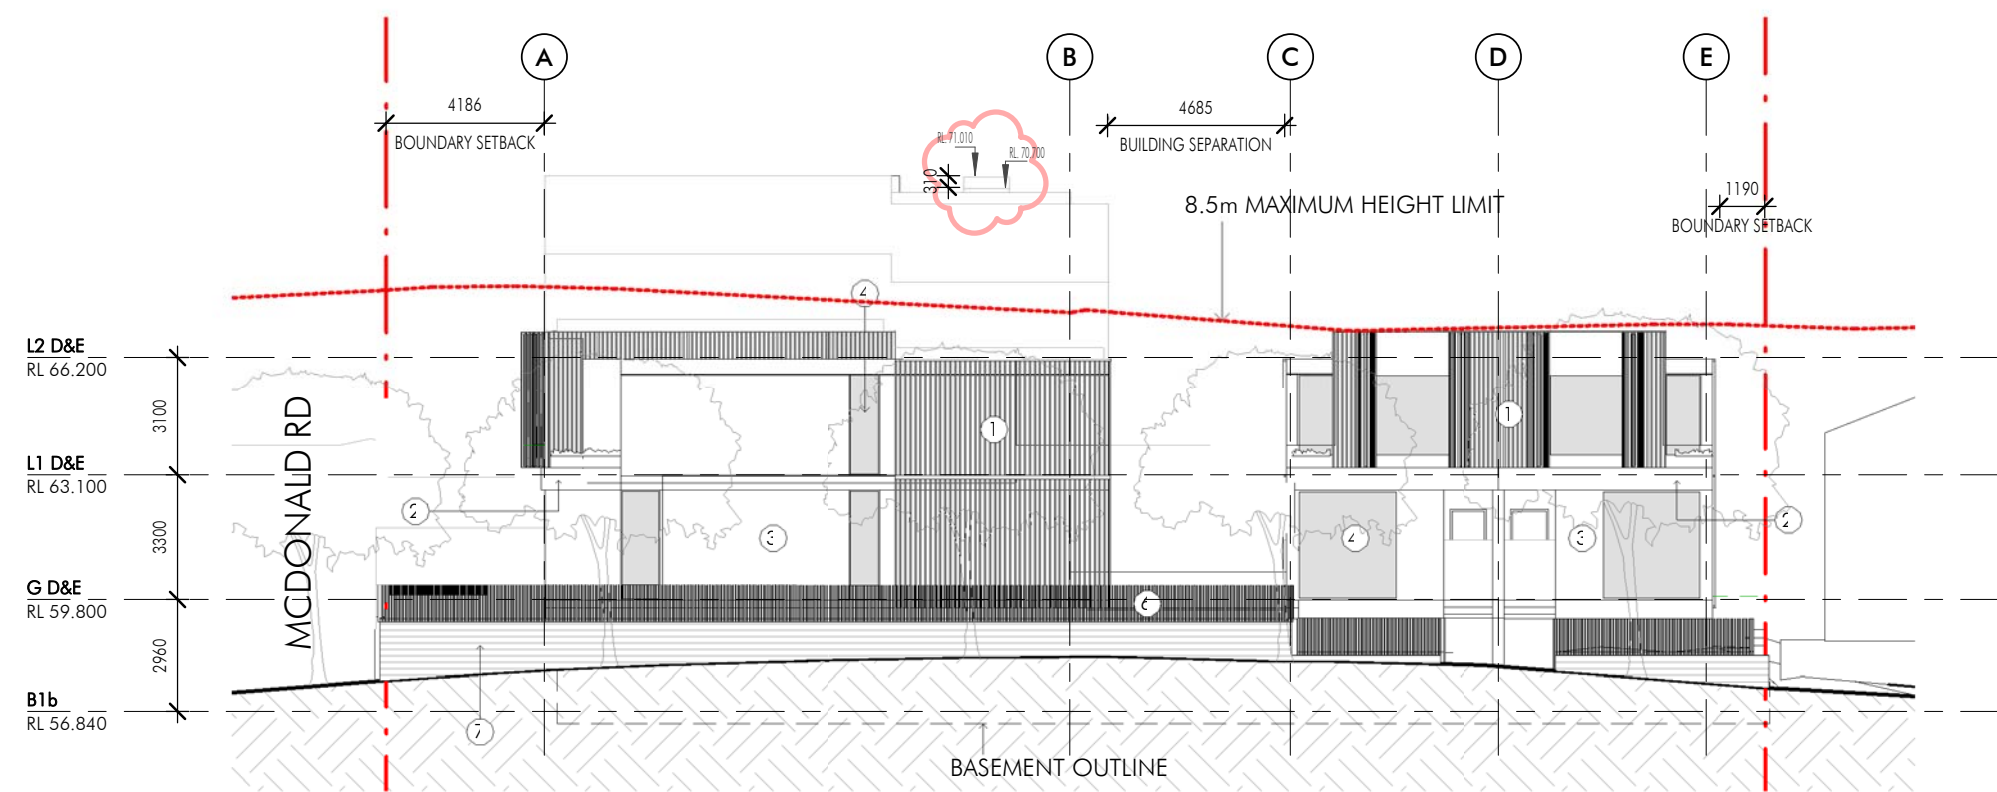

E3 South Elevation (Coles Road)
1 : 200

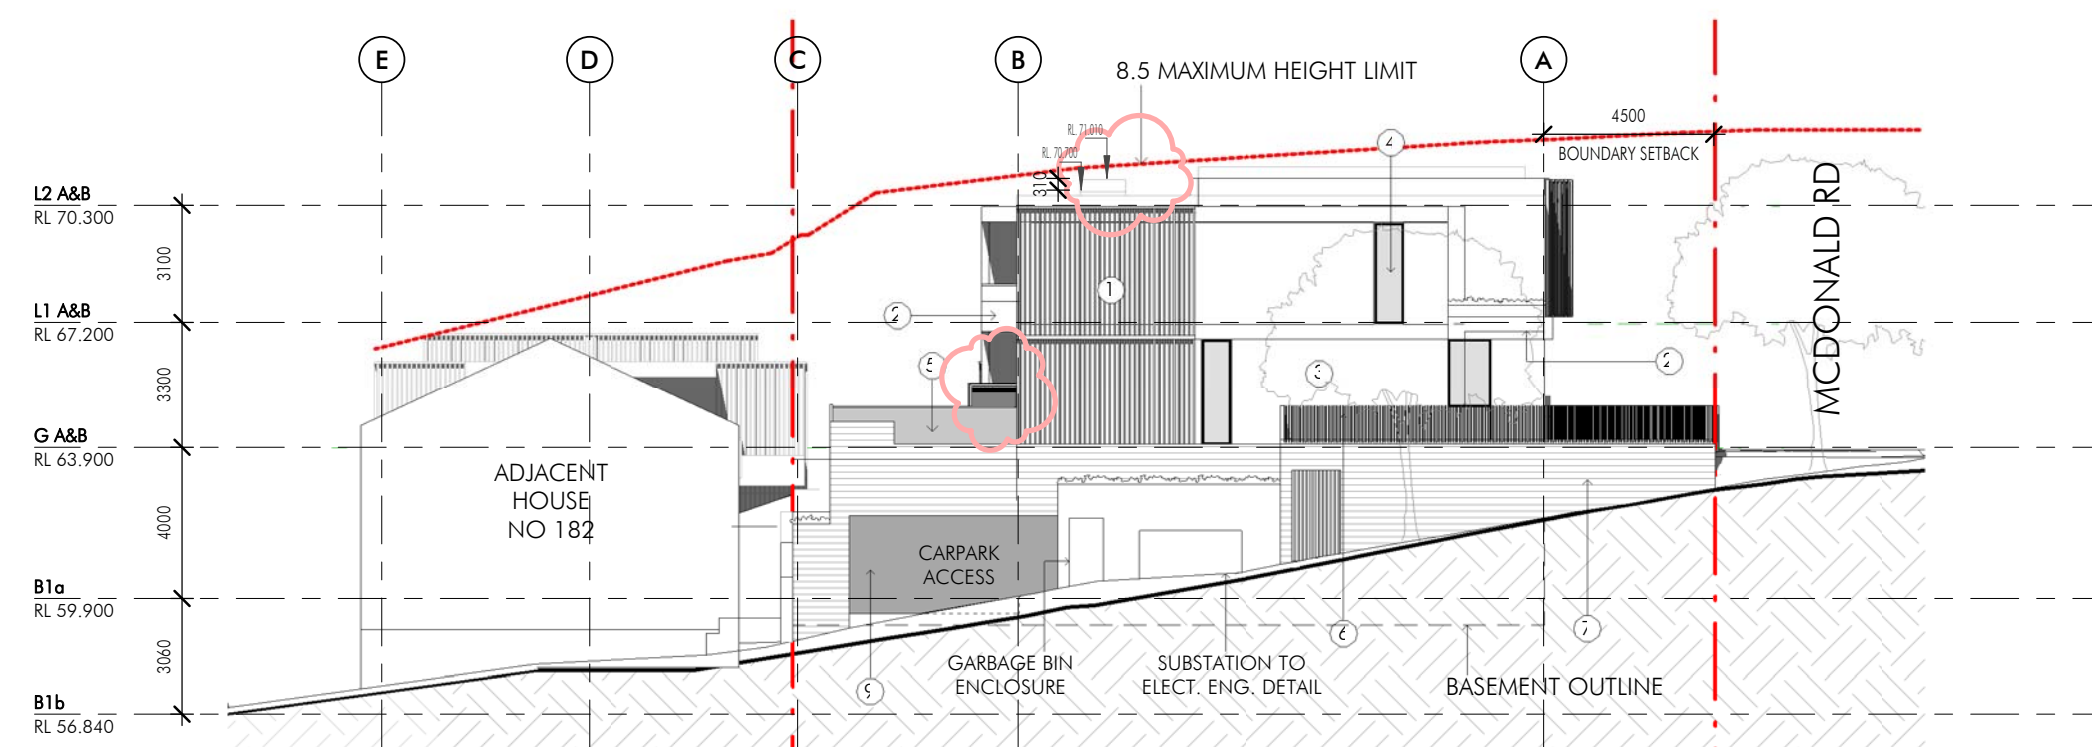

E4 North Elevation (Wyndora Avenue)
1 : 200




1



2



3

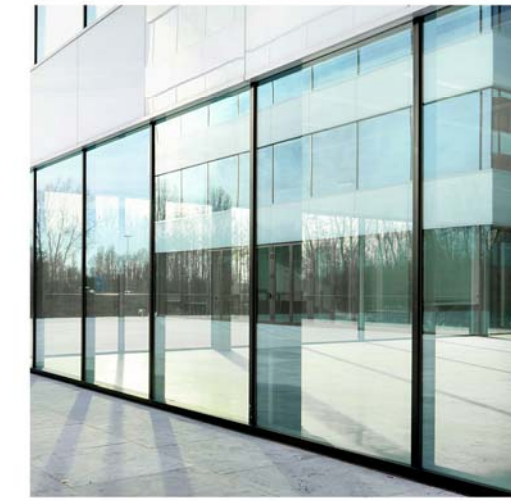

4



5



6



7



8



9

EXTERNAL FINISHES LEGEND

1. VERTICAL TIMBER SCREEN
2. EXPOSED CONCRETE
3. WHITE PAINTED WALL
4. GLASS WINDOW
5. GLASS BALUSTRADE
6. VERTICAL METAL SLAT FENCING
7. SANDSTONE MASONRY WALL
8. METAL LOUVRES
9. GARAGE ENTRY DOOR