

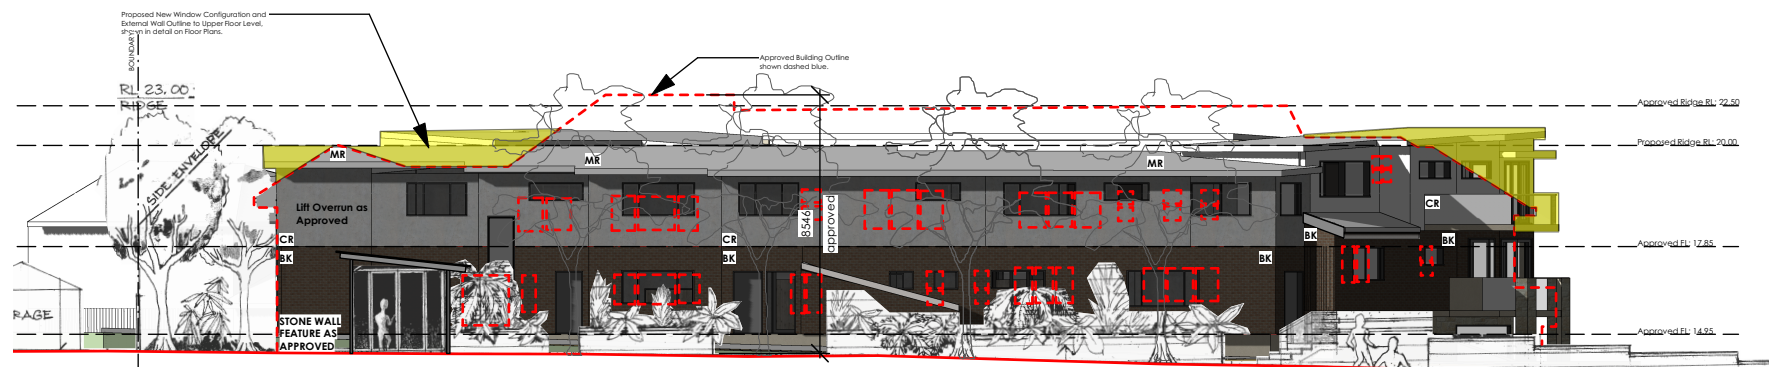
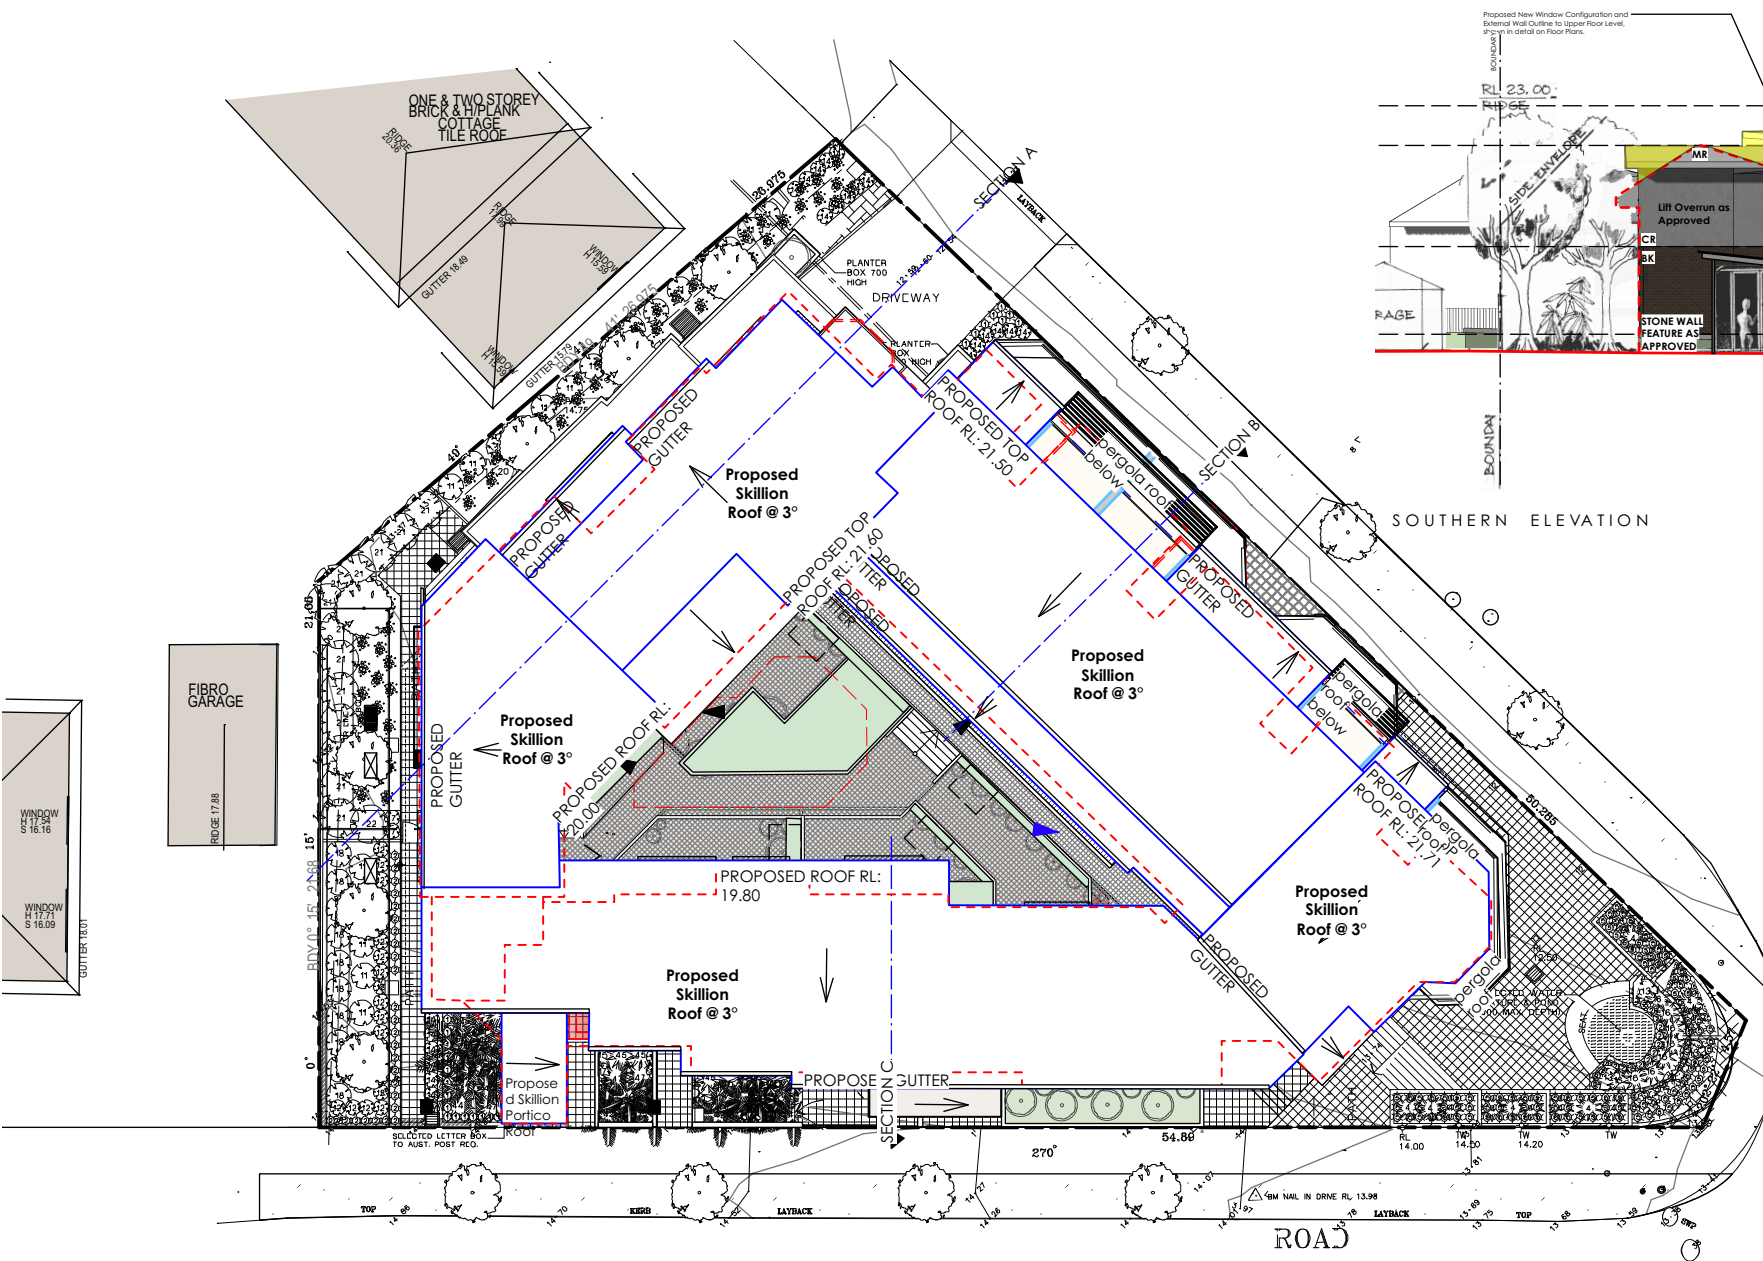
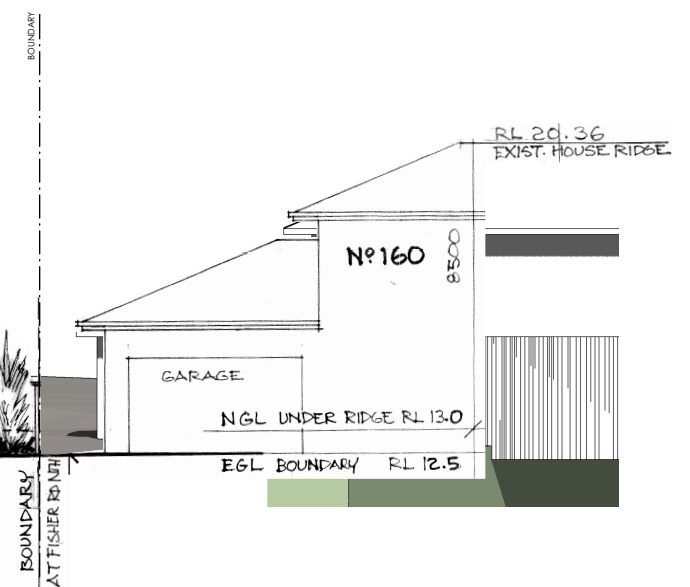


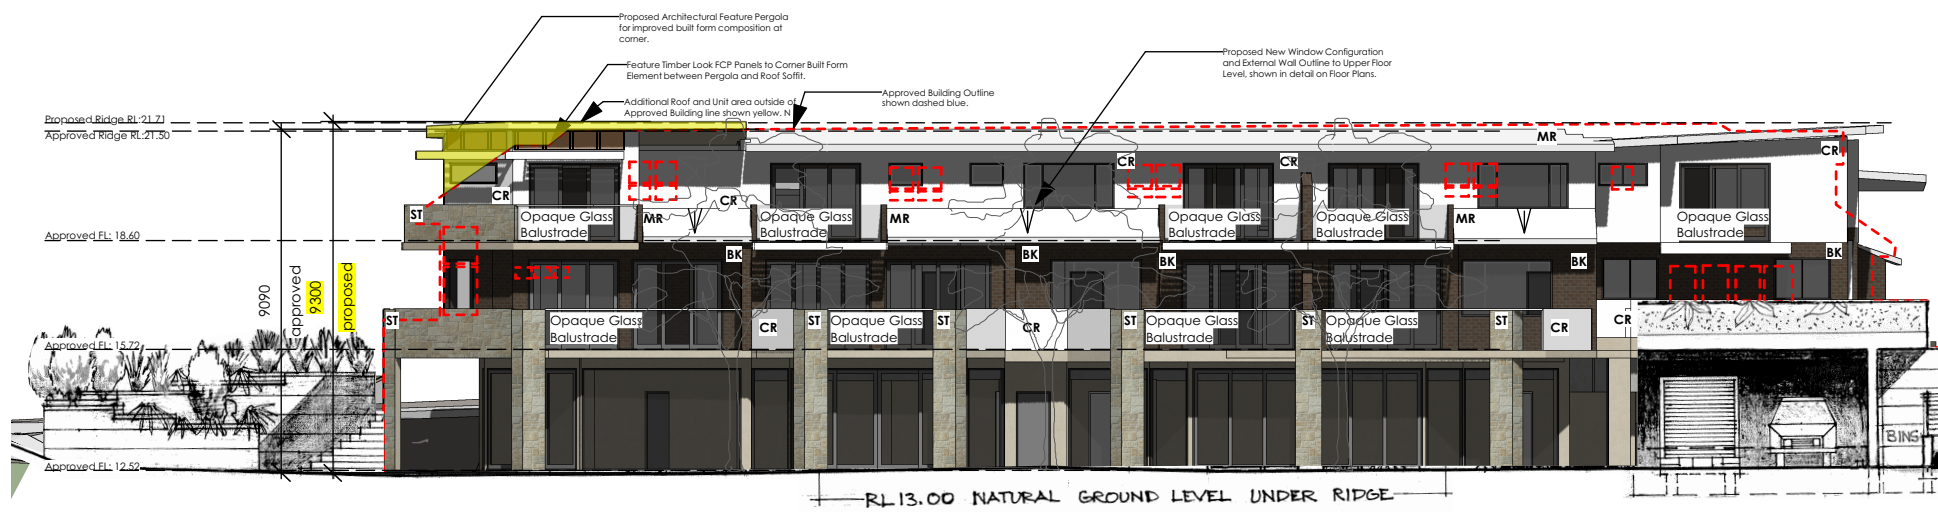

LEGEND

- ITEMS PROPOSED
- ITEMS TO BE AMENDED
- Please Note: Changes to Approved DA highlighted Yellow

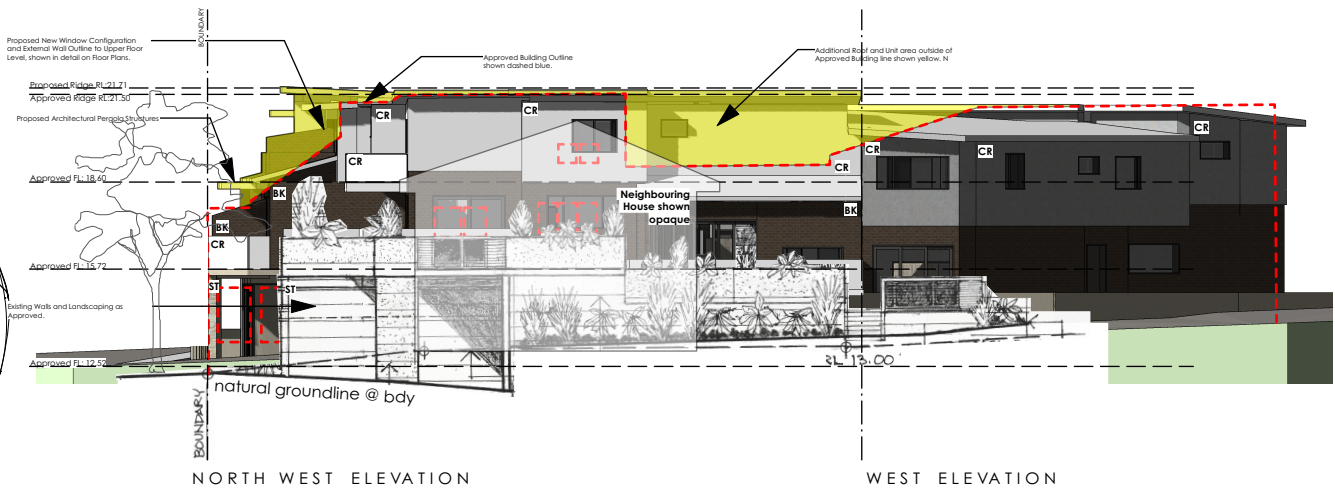

NORTH EASTERN ELEVATION

Notes:
1. This drawing and design are copyright and no portion may be reproduced without the written permission of the Architect.
2. Use written dimensions or grid lines in preference to scaled dimensions. Measurements to existing work are to be checked on site.
3. This drawing is to be read in conjunction with the Architect's Specification and Conditions of Contract.
4. Electronic data transfer should be scanned for viruses before use and any loss or damage (incl. consequential damage) caused to the recipient of electronic data, by its direct or indirect use, is not the liability of the designer or Arcouture.
5. All work to relevant BCA & Australian Standards

Issue	Description	Date
A	Preliminary Section 96	15.01.2016
B	Section 96 - Amendments	19.02.2016
C	Section 96 Application	24.03.2016

Section 96
for Anthony Cirillio
lot 15 & 16 DP 11438
at No. 2 Carawa Rd Cromer
prepared by Arcouture

Title
Notification Plan

Date 24.03.2016
Scale N.T.S
Drawn JGW
Job No. 1601

Dwg
NP
Issue C