




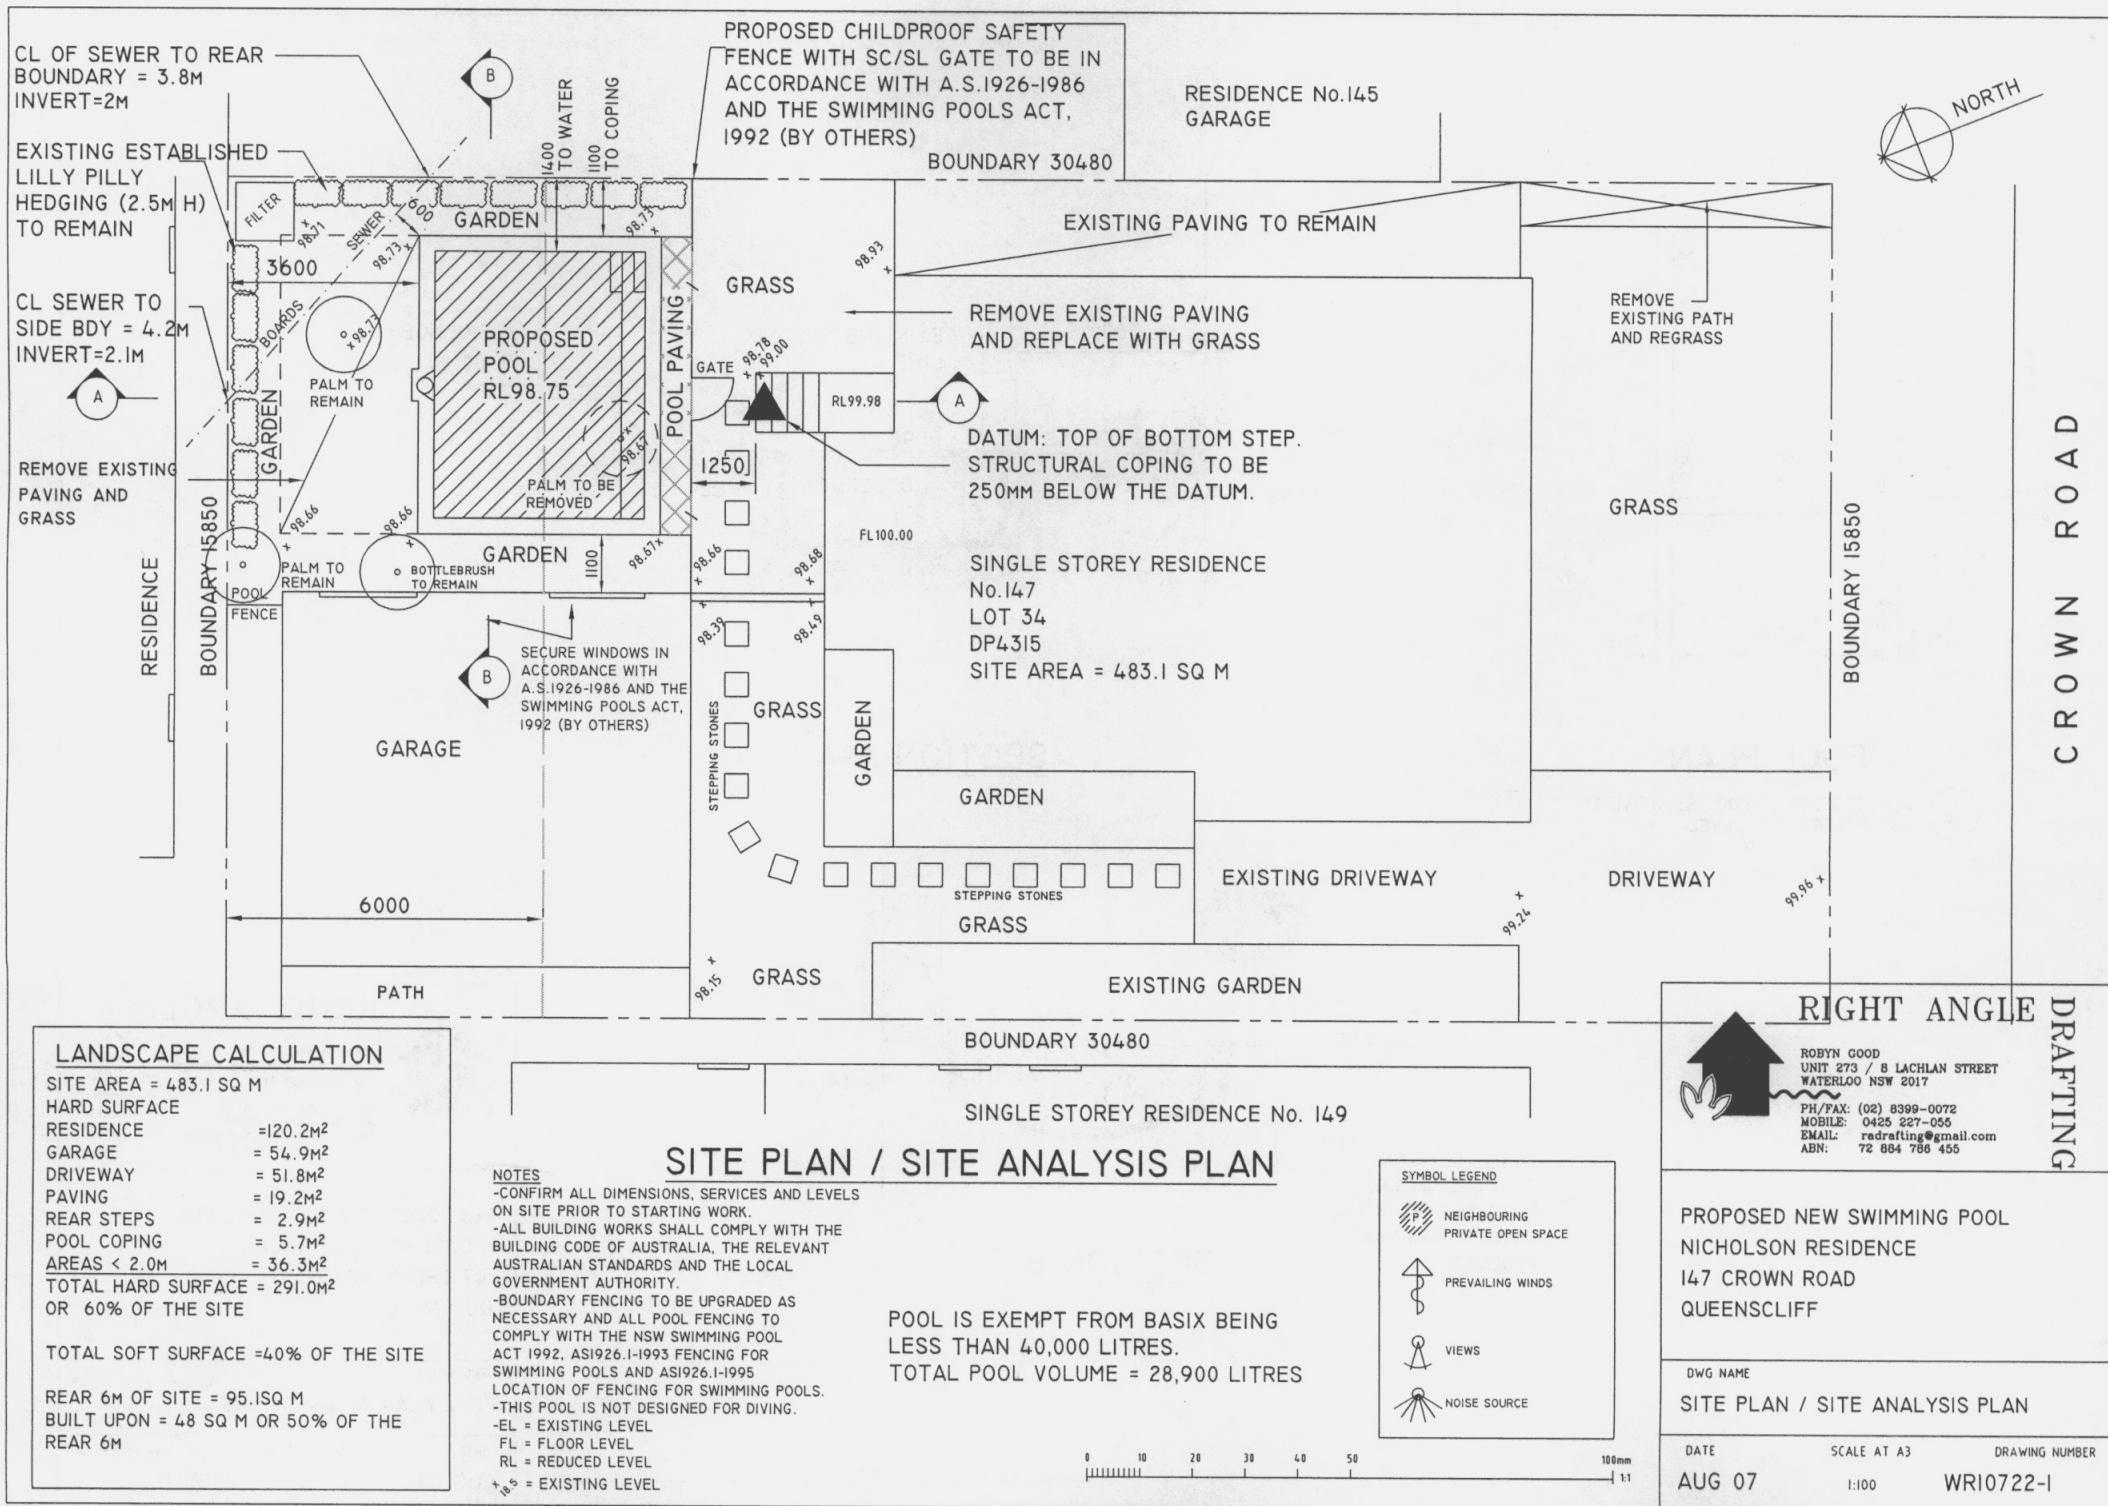

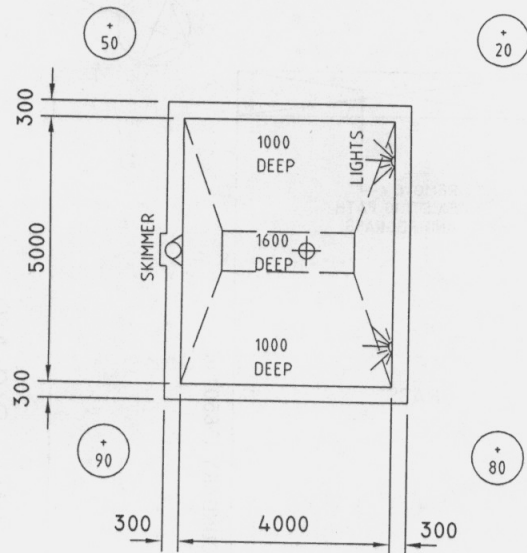


POOL PLAN

⊕ 100 DENOTES TOP OF POOL RELATIVE TO NATURAL GROUND LEVEL

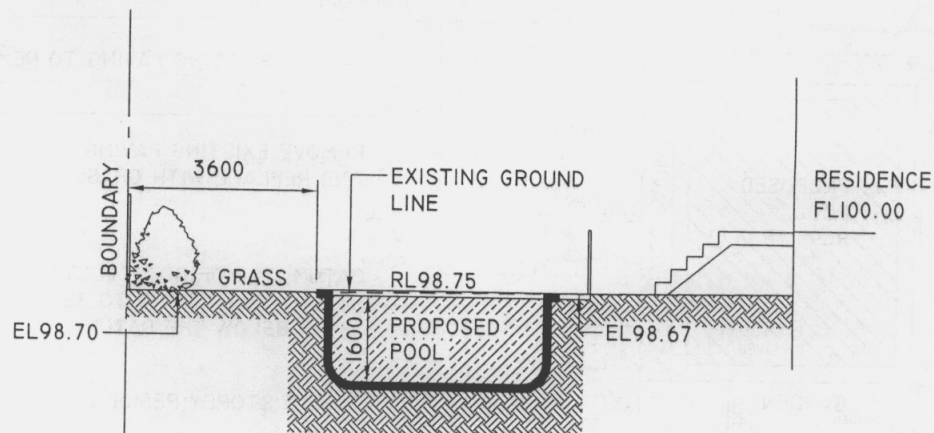

SECTION A-A

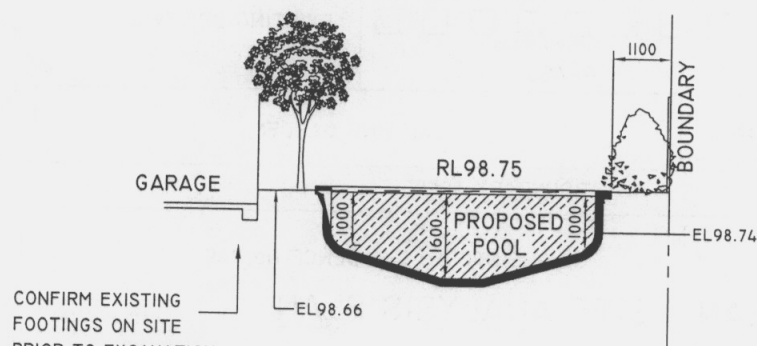

CONFIRM EXISTING FOOTINGS ON SITE PRIOR TO EXCAVATION. UNDERPINNING MAY BE REQUIRED.

SECTION B-B



RIGHT ANGLE DRAFTING
 ROBYN GOOD
 UNIT 273 / 8 LACHLAN STREET
 WATERLOO NSW 2017
 PH/FAX: (02) 8399-0072
 MOBILE: 0425 227-055
 EMAIL: radrafting@gmail.com
 ABN: 72 884 786 455

PROPOSED NEW SWIMMING POOL
 NICHOLSON RESIDENCE
 147 CROWN ROAD
 QUEENSLIFF

DWG NAME
POOL PLAN AND SECTIONS

DATE: **AUG 07** SCALE AT A3: **1:100** DRAWING NUMBER: **WRI0722-2**

