


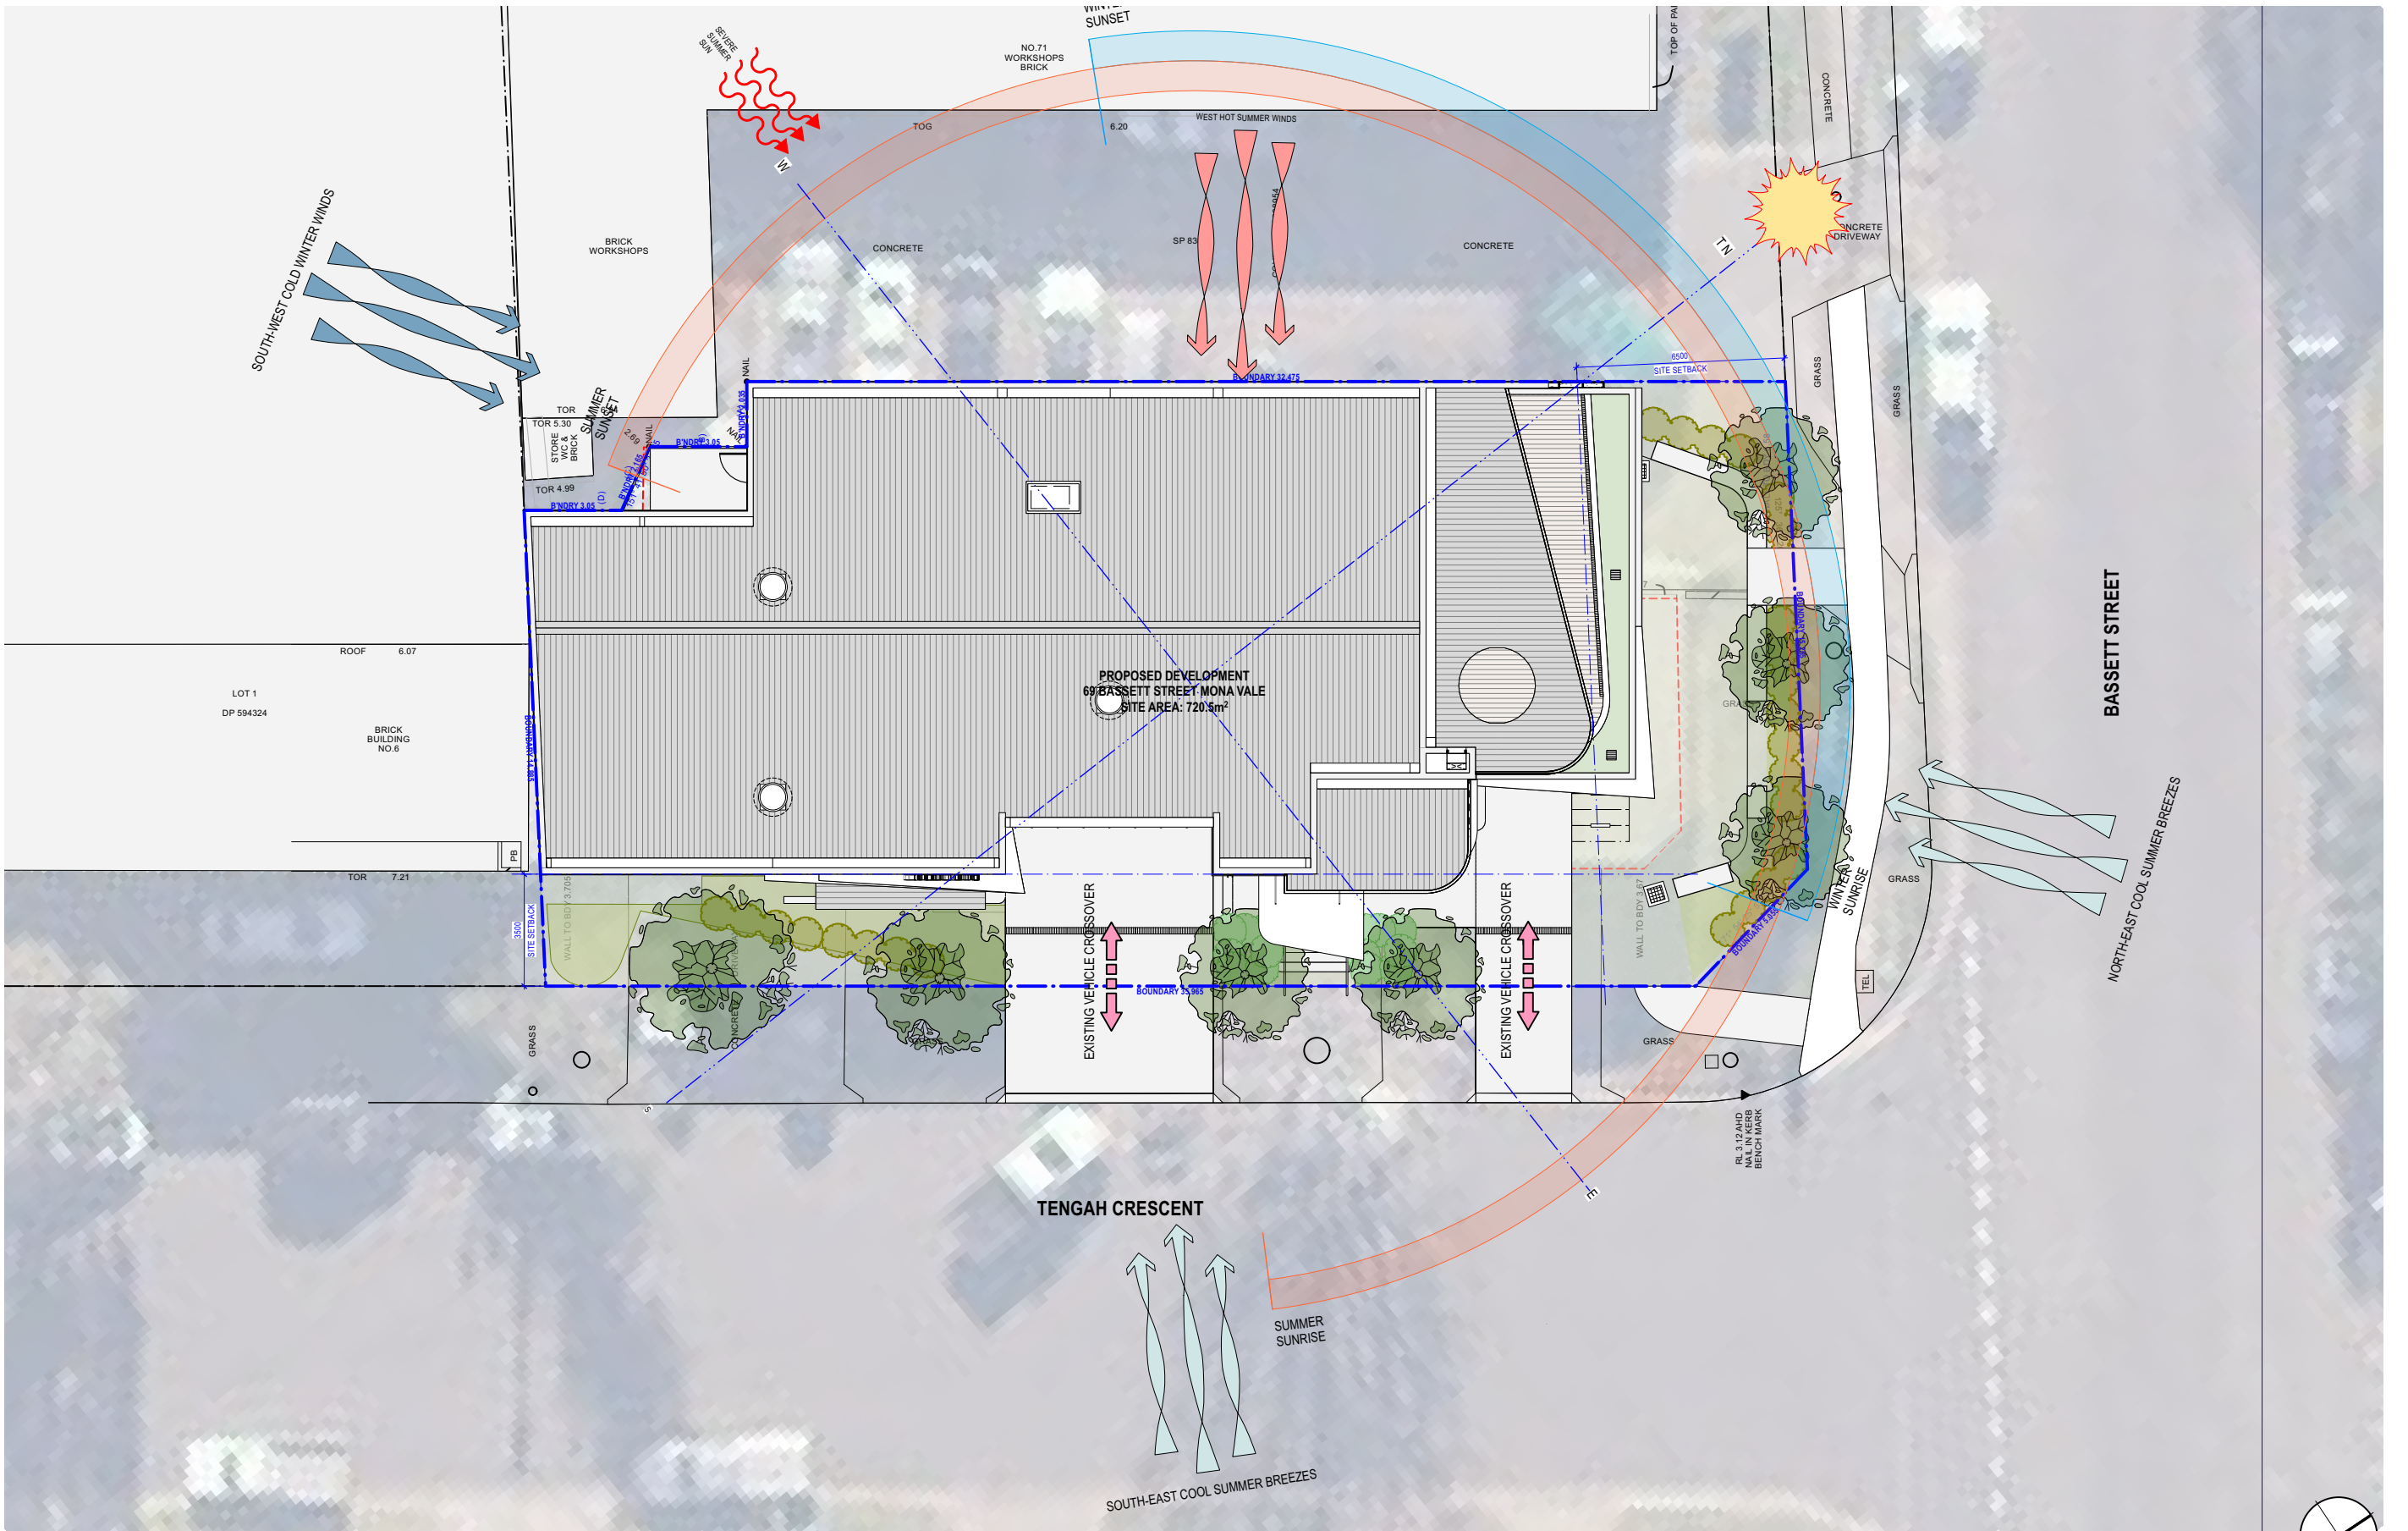

ISSUED FOR S4.55 APPLICATION

ISSUED FOR S4.55 APPLICATION
AMENDMENT
LEVEL 2 / 271 ALFRED STREET NORTH
NORTH SYDNEY NSW 2060
EMAIL: architects@mhdp.com.au
TELEPHONE (02) 9955 5608
NSW NOMINATED ARCHITECT
MARK HURCUM - Reg. No. 5605
© Mark Hurcum Design Practice Pty Limited

AUGUST 2024
DATE
B
REVISION
This drawing is the copyright of Mark
Hurcum Design Practice Pty Limited and
may not be altered, reproduced or
transmitted in any form or by any means
in part or in whole without the written
permission of Mark Hurcum Design
Practice Pty Limited.

CHROME TEMPLE GARAGE
69 BASSETT STREET MONA VALE

SITE PLAN AND SITE ANALYSIS

2204 A001 B
1:200 @ A3 JUNE 2022

MHDP
ARCHITECTS

