


NO. 12 JACKSONS ROAD, WARRIEWOOD

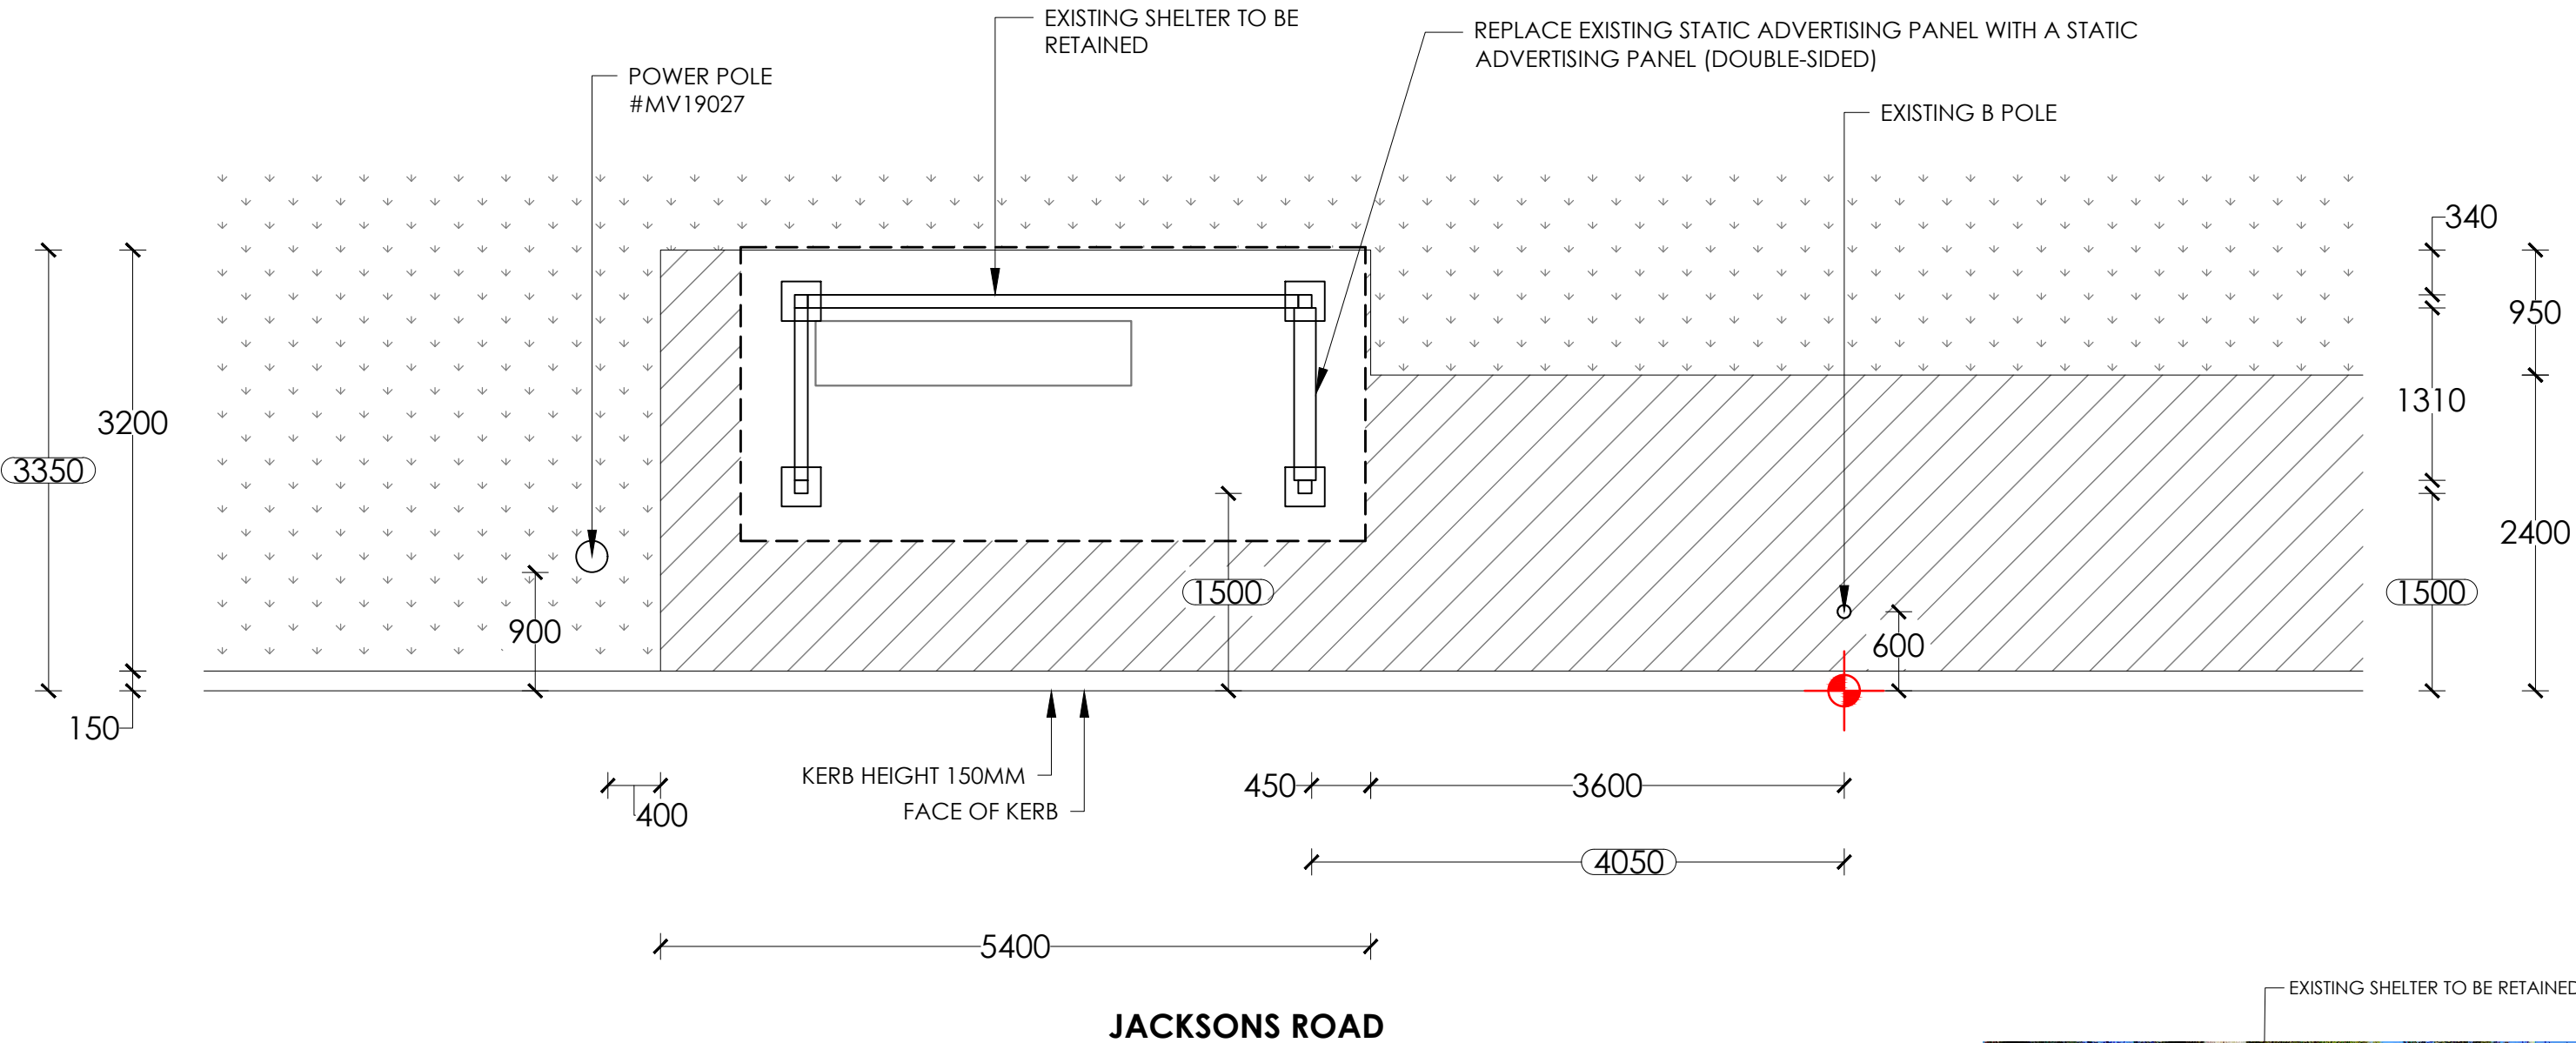


- NOTES:**
1. Retrofit static screen
  2. Existing shelter to remain.
  3. Reinstate all disturbed areas to match existing, refer hatch legend.

**NOTE:**  
PROPOSED CONFIG - STATIC/STATIC

SURVEY		TRANSITION TABLE	
1	1.2		
2	0.8		
3	0.5		

**LEGEND:**

- EXISTING PAVERS/CONCRETE
- GRASS
- NEW PAVERS/CONCRETE
- SET OUT POINT

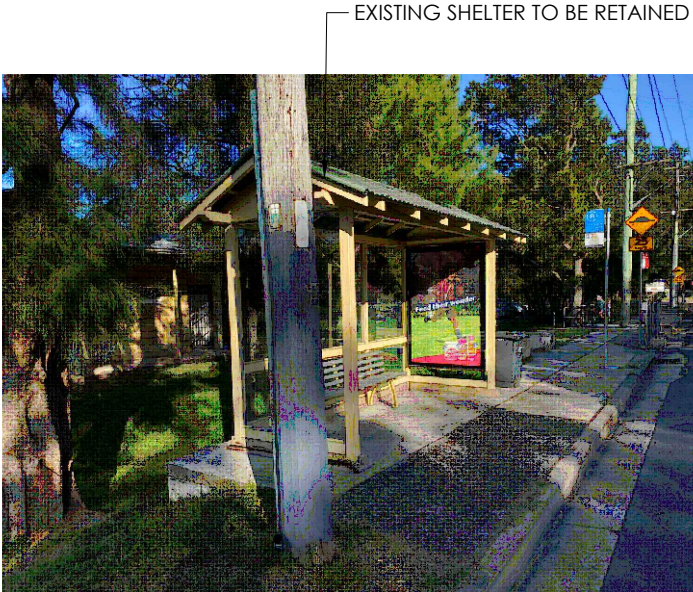

**PROPOSED**  
**SCALE 1:50**

SITE ADDRESS : IN FRONT OF NO. 12 JACKSONS ROAD, WARRIEWOOD

SITE # : 22870

BUS STOP: B4 (210122)



PAPER SIZE: A3				SCALE	DRAWING NO.
				1:50	101
	A	20/03/25	SYN	REV NO.	DATE
	REV.	DATE	INT.	A	20/03/25