



DRAWING REVISION SCHEDULE			
No.	AMENDMENTS	DATE	BY
A	FIRST ISSUE	27/02/2019	SV
B	ADDED LANDSCAPE PLAN; SHEET NUMBERING RENAMED.	01/03/2019	SM
C	CHANGES TO ARENA COVER NAME	14/03/2019	SV

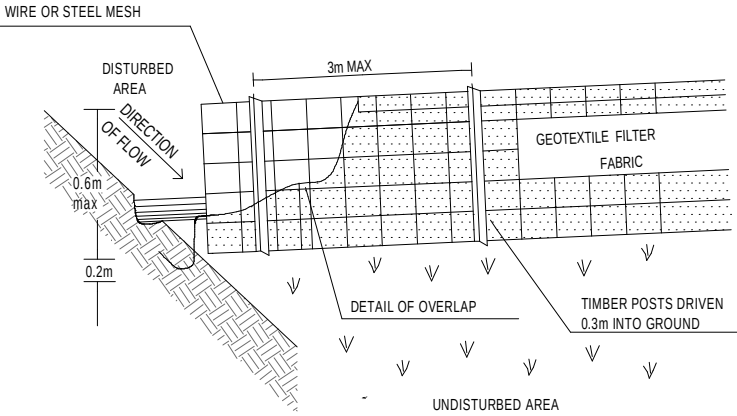

SEDIMENT FENCE
Not to Scale

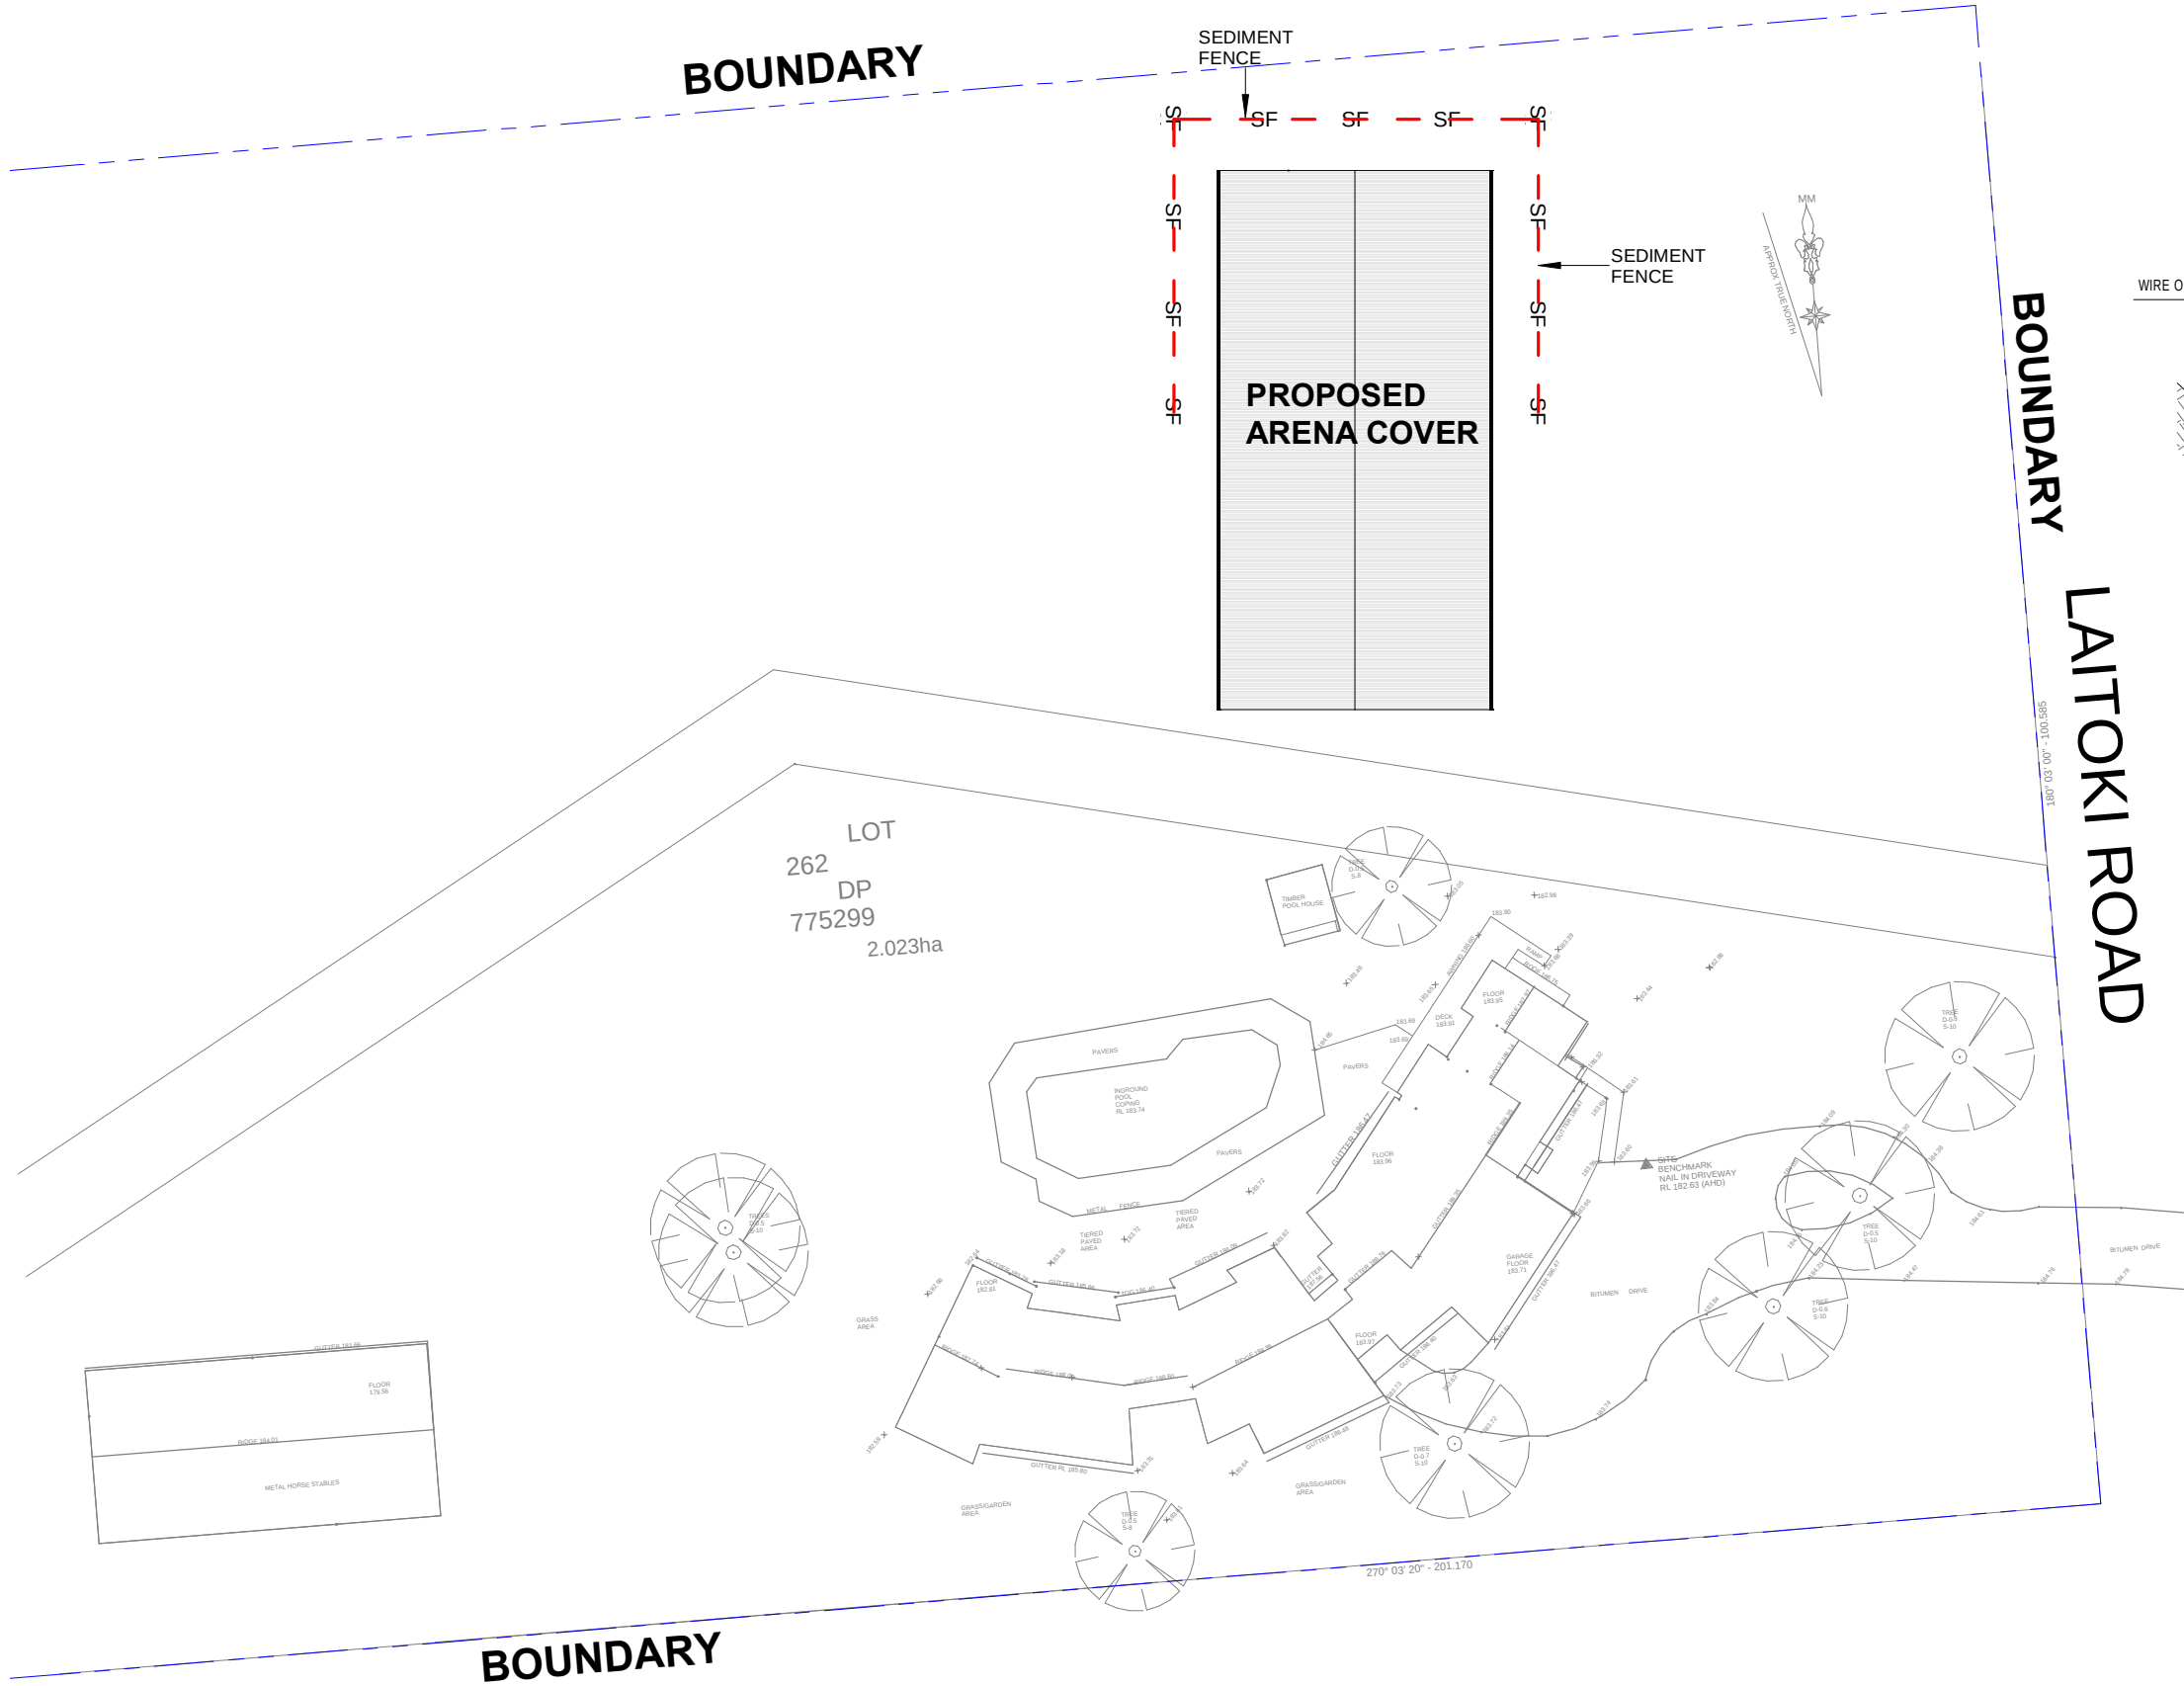

DA APPLICATION

UNIT 1/ 23
TERMINUS STREET
CASTLE HILL NSW 2154
PHONE: (02) 8810 9161
www.theshedcompany.com.au



DOCUMENTATION BY:
SUITE 302
5 CELEBRATION DRIVE
NORWEST BUSINESS PARK
BELLA VISTA NSW 2153
ABN 15 078 937 238
PHONE: (02) 8883 4344



CLIENT:
JANE HEMINGWAY-MOHR

DRAWING TITLE:
EROSION & SEDIMENT CONTROL PLAN

PROJECT:
PROPOSED ARENA COVER
ADDRESS:
35 LAITOKI ROAD TERREY
HILLS NSW 2084

DRAWN	PROJECT No	SHEET	REVISION
SV	TSC019	A10	C
SCALE As indicated	SHEET SIZE A3	REVISION DATE 14/03/2019	