

Contact Us	
The General Manager, 725 Pittwater Road, Dee Why NSW 2099 or Customer Service Centre, Northern Beaches Council DX9118 Dee Why	
Email	council@warringah.nsw.gov.au
Fax	9942 2606
If you need help lodging your application call Customer Service on (02) 9942 2111 or come in and talk to us at the Civic Centre, Dee Why.	

Office Use Only											

Part 1: Declaration


1. DECLARATION	
I hereby certify that the shadow diagrams submitted with the proposal at	
Address	
For the erection of <i>Description of development</i>	
- In accordance with the survey (prepared by a registered surveyor) which is required to be submitted with the application - Drawn to true north - Indicate shadow cast by the proposal at 9am, noon, 3pm, 21 June - To indicate the shadow cast by existing buildings and structures on the site and in the surrounding area	

Part 2: Certification


2. CERTIFIER			
Title	Mr	Mrs	Ms
	Other		
Full family name <i>(no initials) (or Company)</i>			
Full given names <i>(no initials) (or A.C.N)</i>			
Phone		Alternate	
Mobile		Fax	
Qualification <i>(i.e. Architect, Planner, Computer Technician, Surveyor)</i>			

Part 3: Signature

3. APPLICANT(S) SIGNATURE	
Signature	
Date	

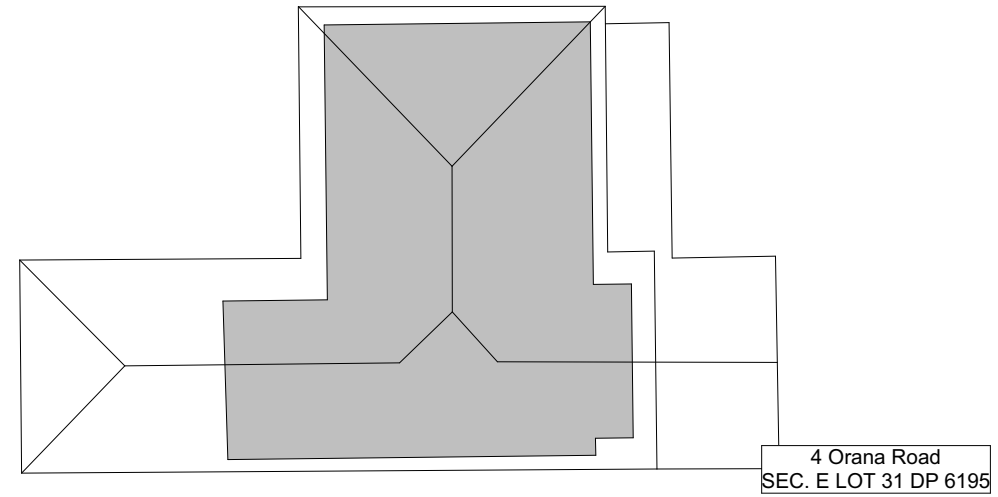

4 Orana Road
SEC. E LOT 31 DP 6195

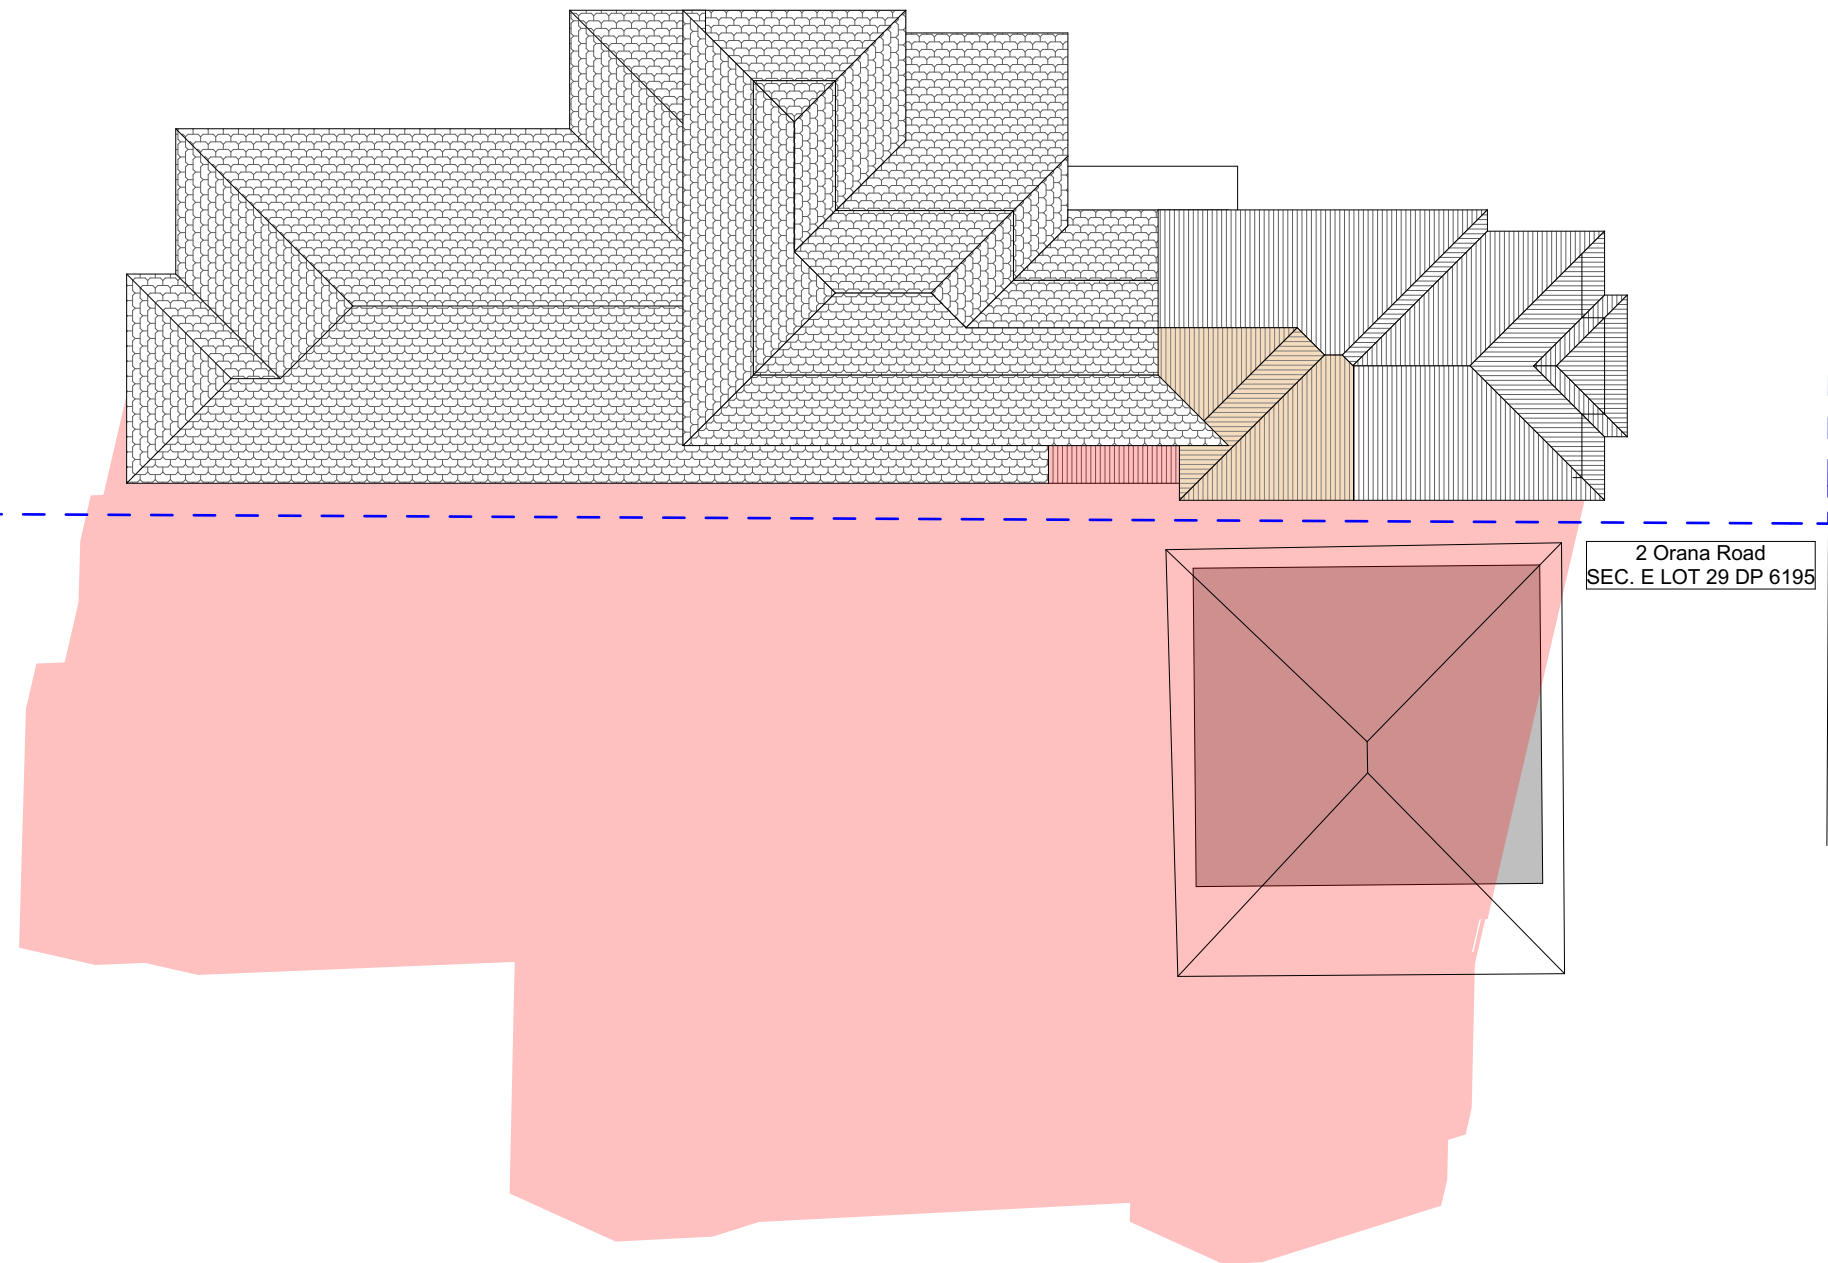

2 Orana Road
SEC. E LOT 29 DP 6195

1

WINTER SOLSTICE 9AM

1:200



ACTION PLANS

m: 0403957518
e: design@actionplans.com.au
w: www.actionplans.com.au

NOTES

This drawing is the copyright of Action Plans and not be altered, reproduced or transmitted in any form or by any means in part or in whole with the written permission of Action Plans.
All levels and dimensions are to be checked and verified on site prior to commencement of any work, making of shop drawings or fabrication of components.
Do no scale on drawings. Use figured dimensions.

LEGEND



DA APPROVED SHADOWS

S96 PROPOSED SHADOWS

CLIENT

Annie Pogson & Wayne
Garnier

PROJECT ADDRESS

4A Orana Rd, Mona Vale
NSW 2103

DRAWING NO.

S96.14

DATE


Thursday, 22
November 2018


DRAWING NAME

WINTER SOLSTICE 9
AM

SCALE

1:200 @A3

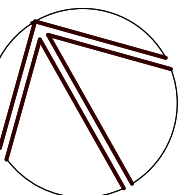

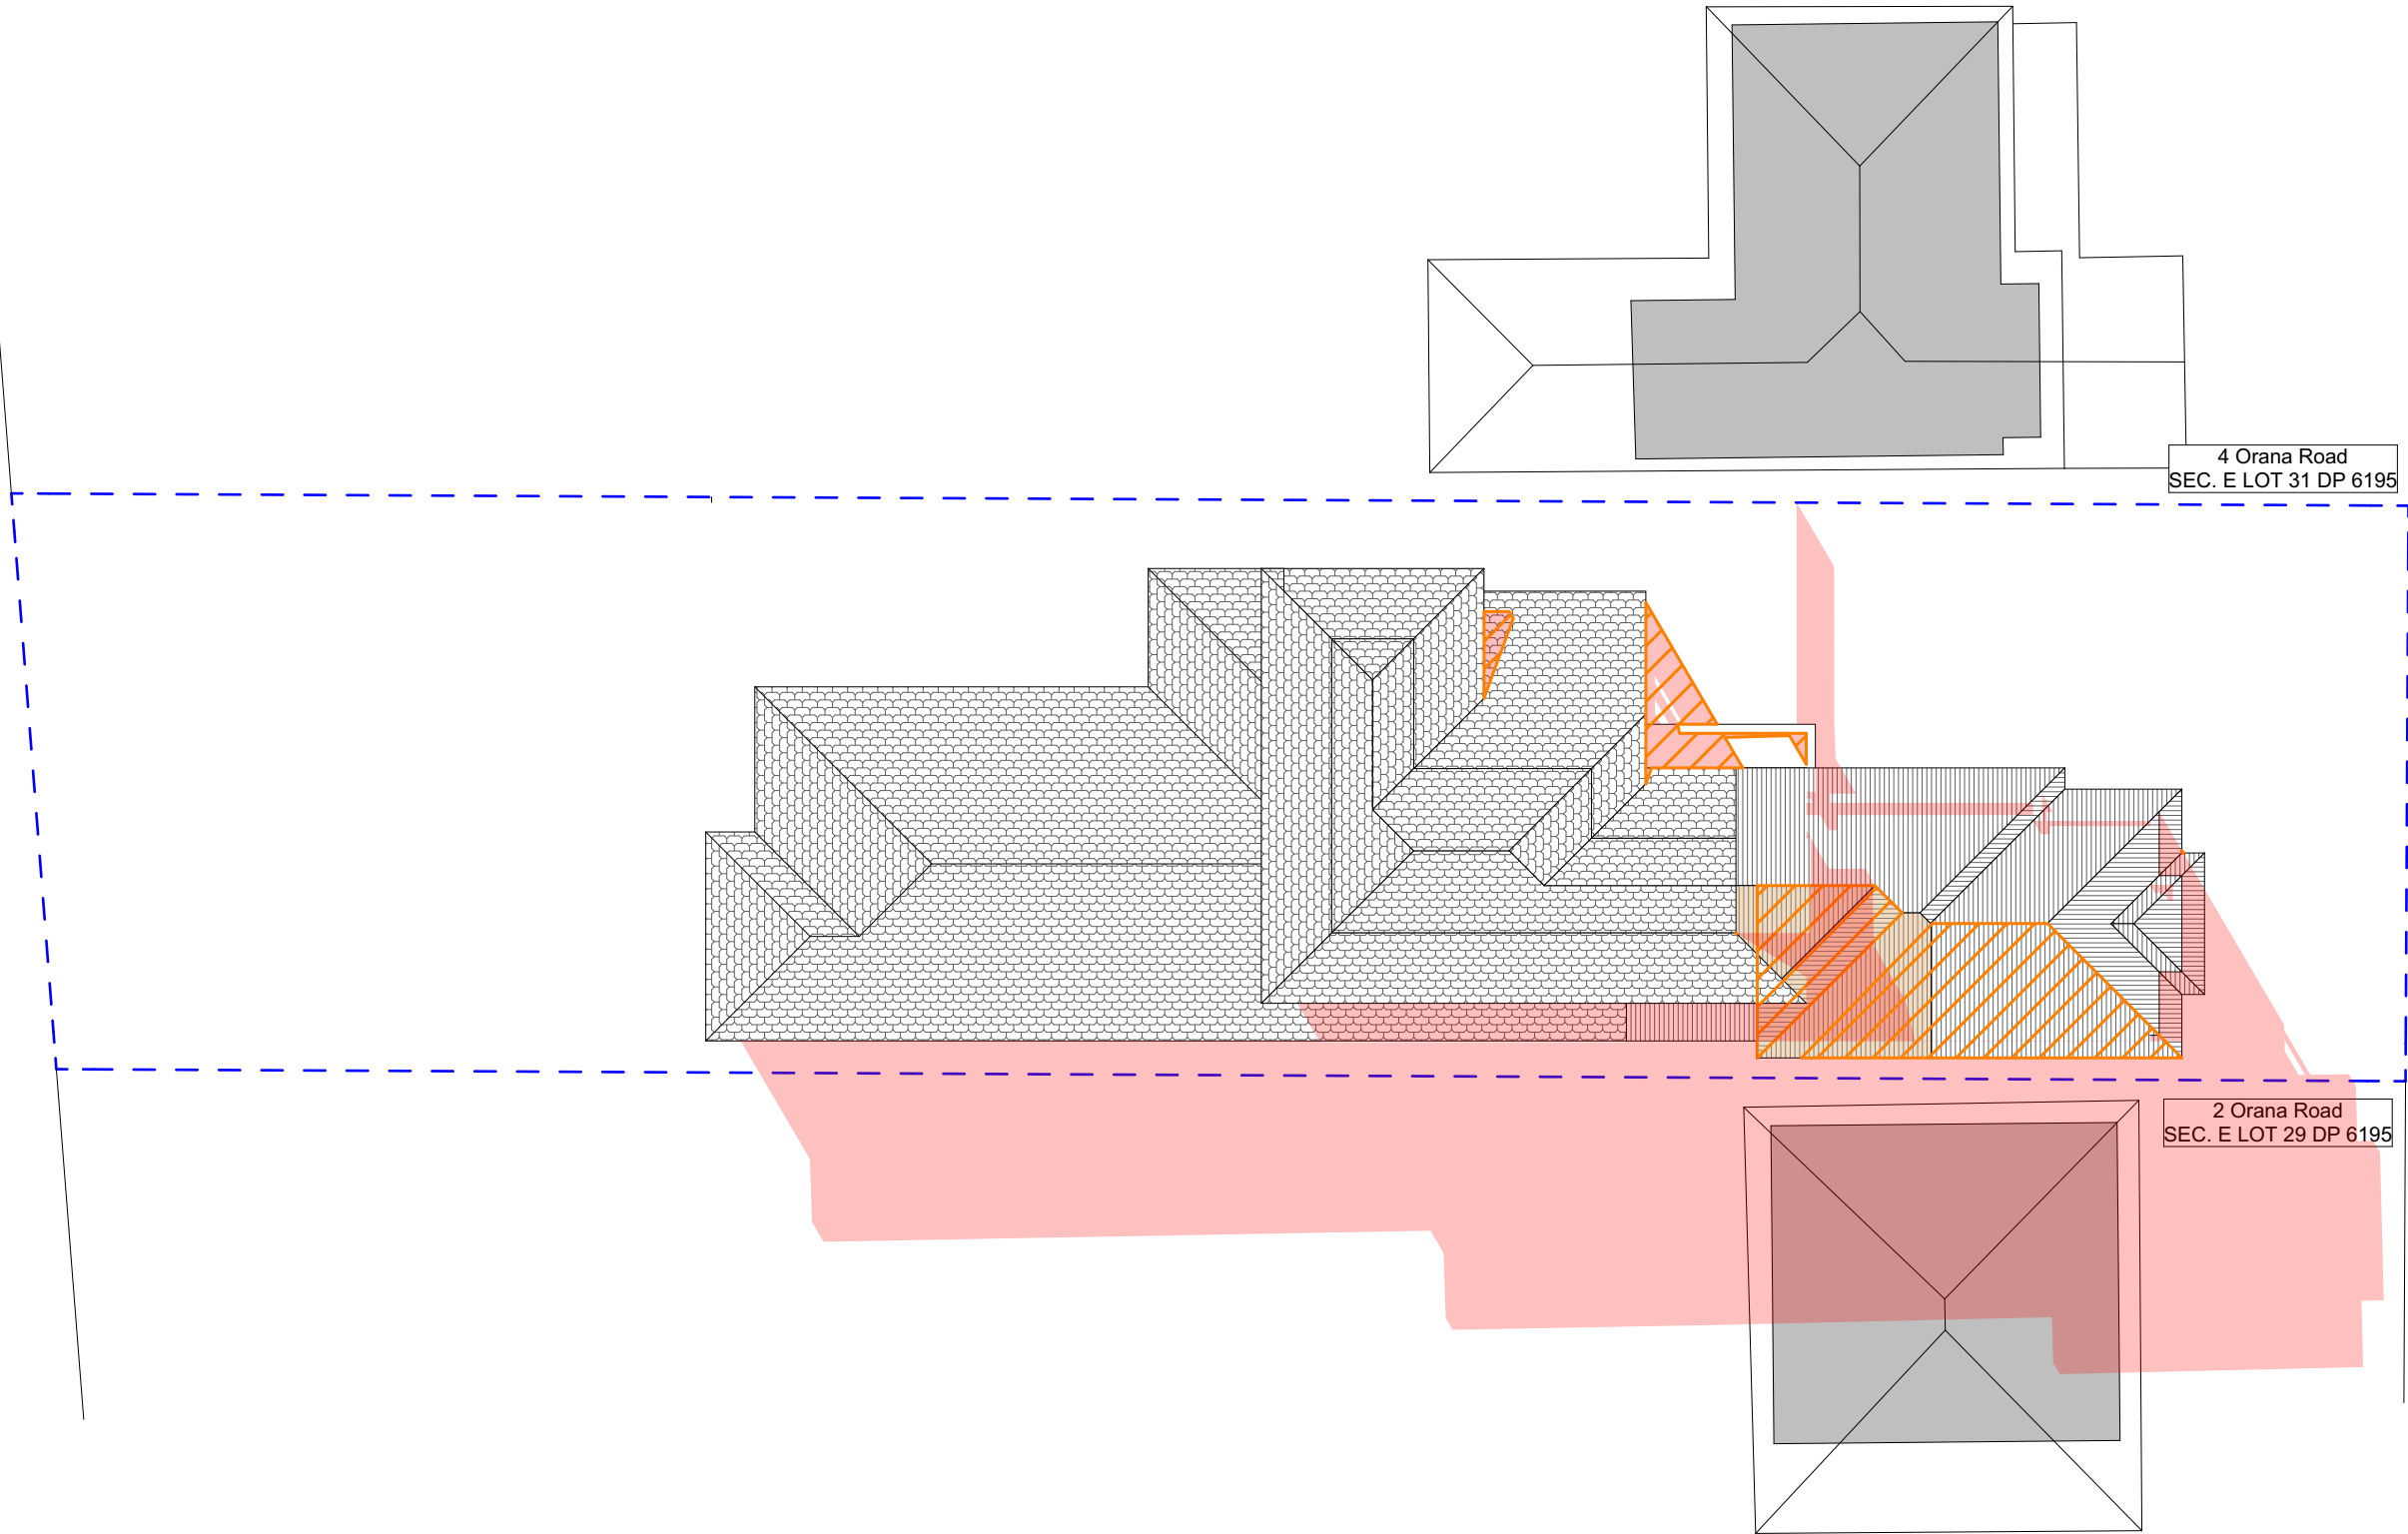

1 WINTER SOLSTICE 12PM
1:200



ACTION PLANS

m: 0403957518
e: design@actionplans.com.au
w: www.actionplans.com.au

NOTES

This drawing is the copyright of Action Plans and not be altered, reproduced or transmitted in any form or by any means in part or in whole with the written permission of Action Plans.
All levels and dimensions are to be checked and verified on site prior to commencement of any work, making of shop drawings or fabrication of compnents.
Do no scale on drawings. Use figured dimensions.

LEGEND

-  DA APPROVED SHADOWS
-  S96 PROPOSED SHADOWS

CLIENT

Annie Pogson & Wayne
Garnier

PROJECT ADDRESS

4A Orana Rd, Mona Vale
NSW 2103

DRAWING NO.

S96.15

DATE


Thursday, 22
November 2018


DRAWING NAME

WINTER SOLSTICE 12
PM

SCALE

1:200 @A3

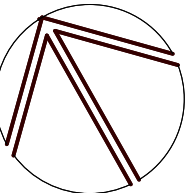

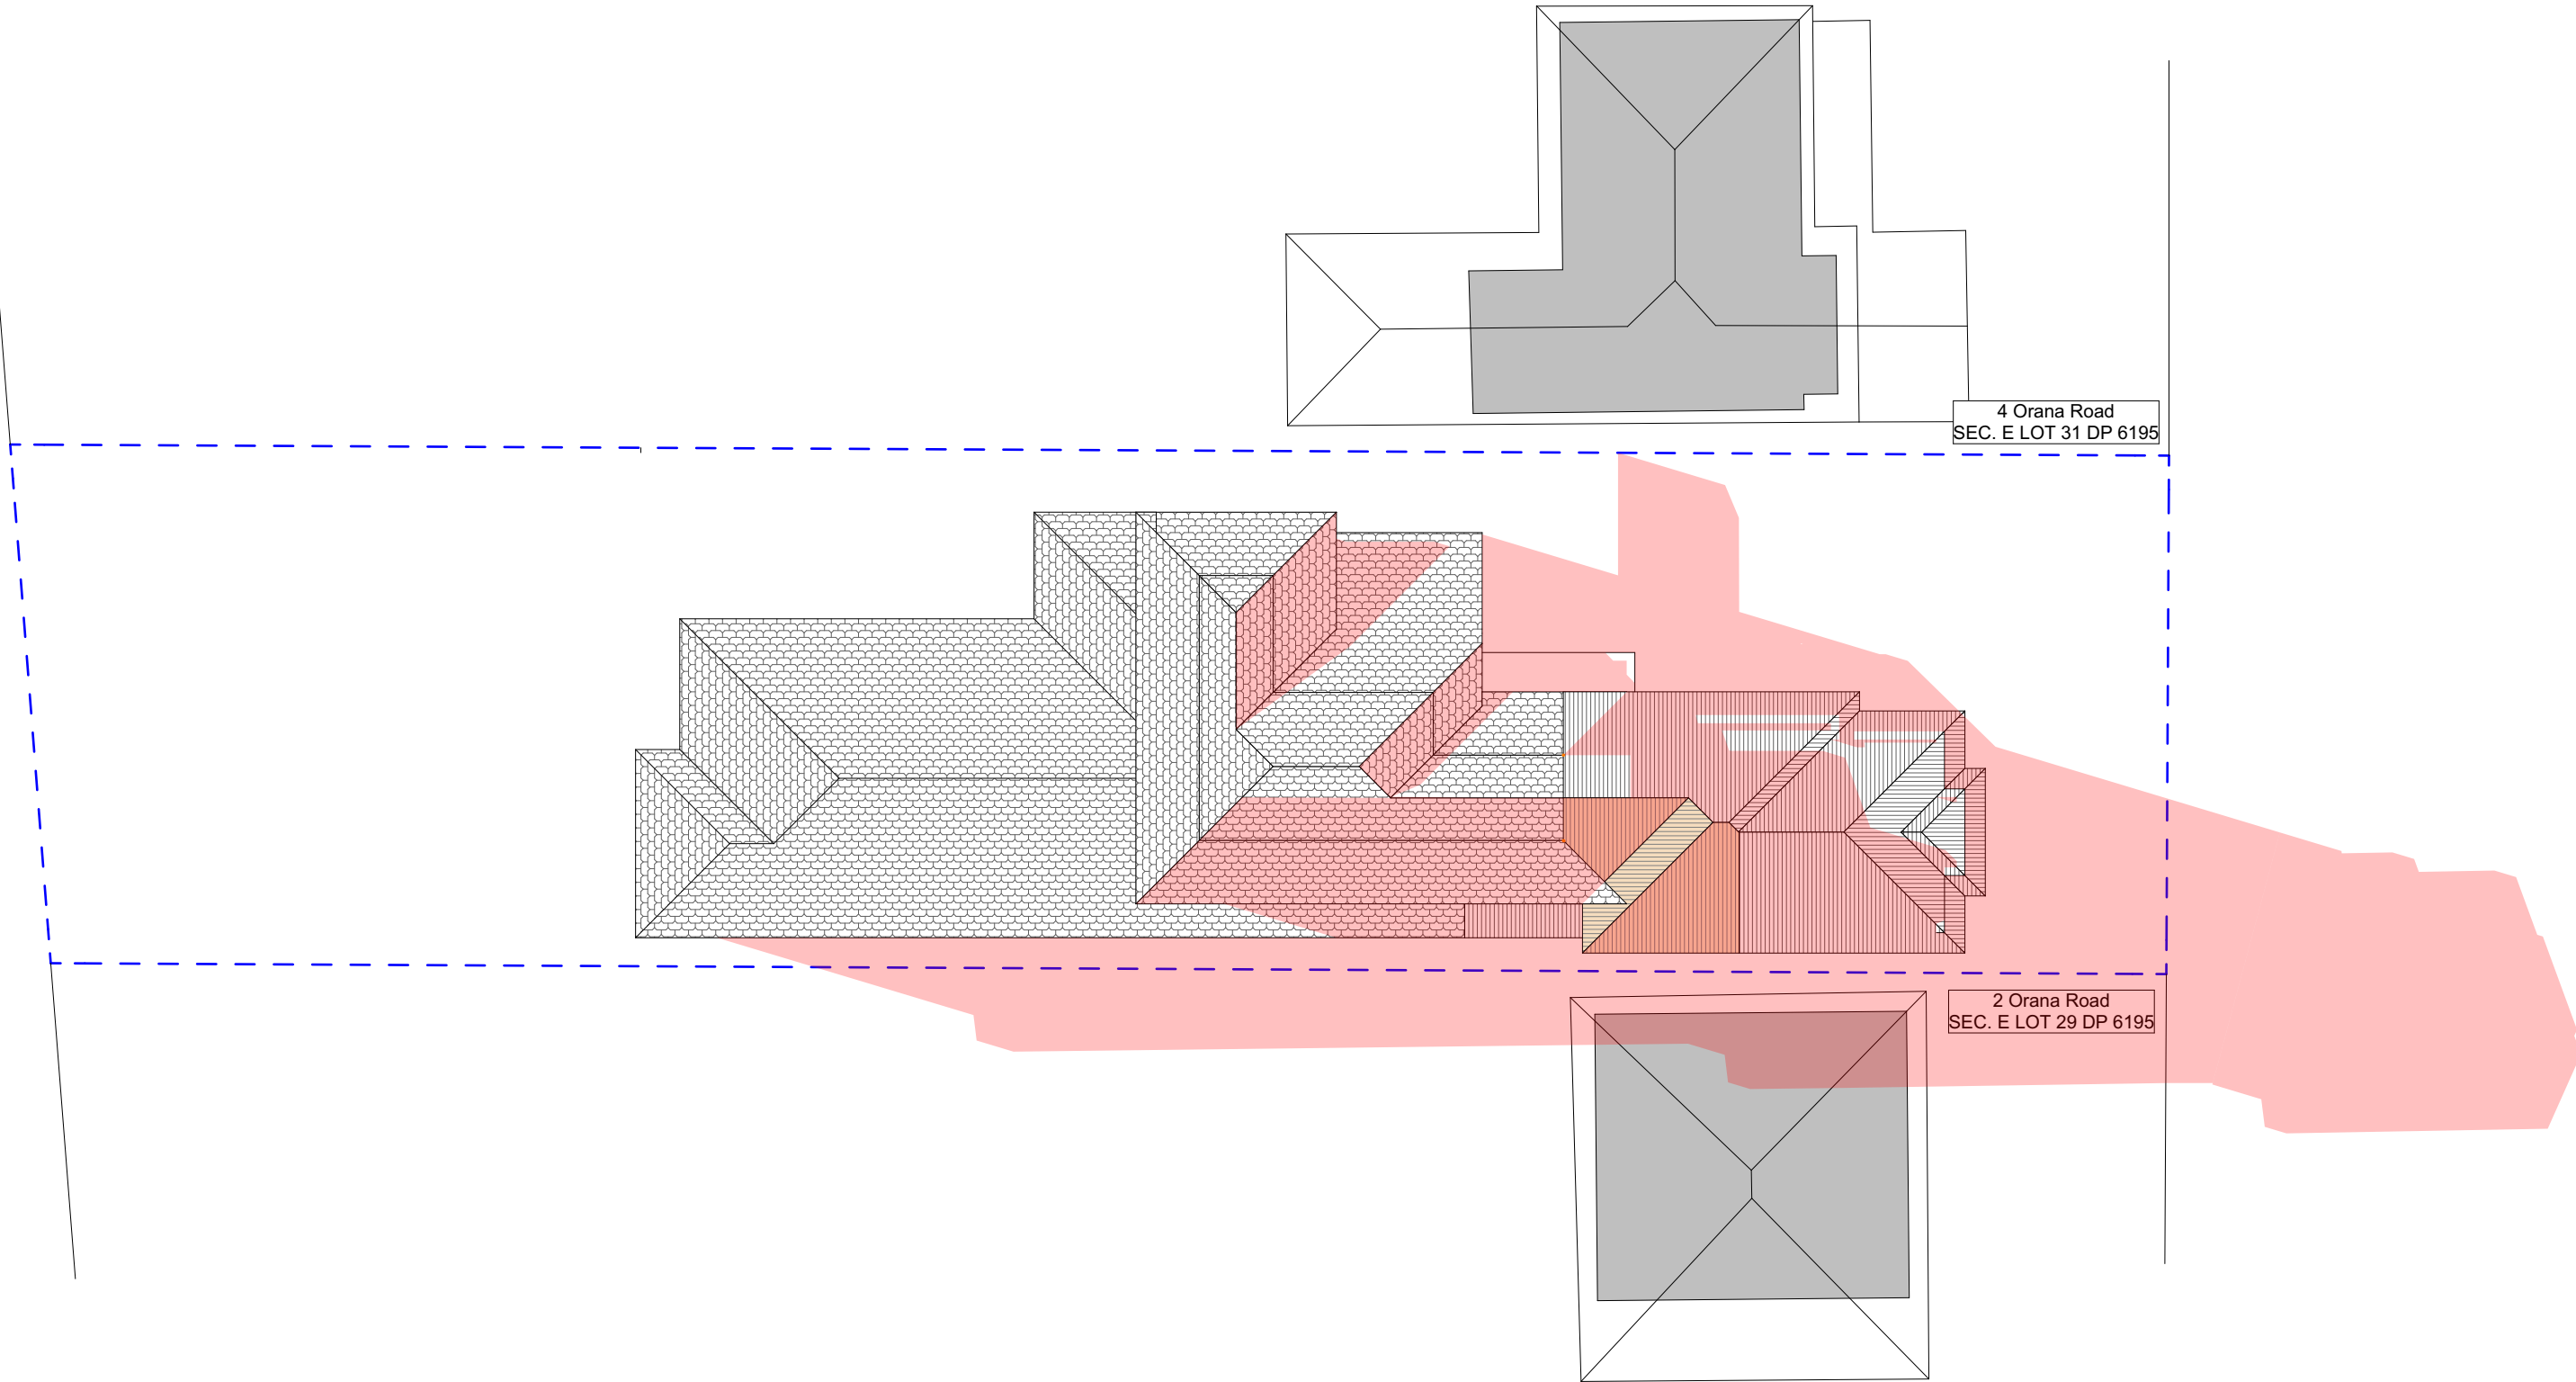

1

WINTER SOLSTICE 3PM

1:200



ACTION PLANS

m: 0403957518
e: design@actionplans.com.au
w: www.actionplans.com.au

NOTES
This drawing is the copyright of Action Plans and not be altered, reproduced or transmitted in any form or by any means in part or in whole with the written permission of Action Plans.
All levels and dimensions are to be checked and verified on site prior to commencement of any work, making of shop drawings or fabrication of compnents.
Do no scale on drawings. Use figured dimensions.

LEGEND
 DA APPROVED SHADOWS
 S96 PROPOSED SHADOWS

CLIENT
Annie Pogson & Wayne
Garnier

PROJECT ADDRESS
4A Orana Rd, Mona Vale
NSW 2103

DRAWING NO.
S96.16

DATE
Thursday, 22
November 2018

DRAWING NAME
WINTER SOLSTICE 3
PM

SCALE
1:200 @A3

