
LANDSCAPE CONCEPT PLAN

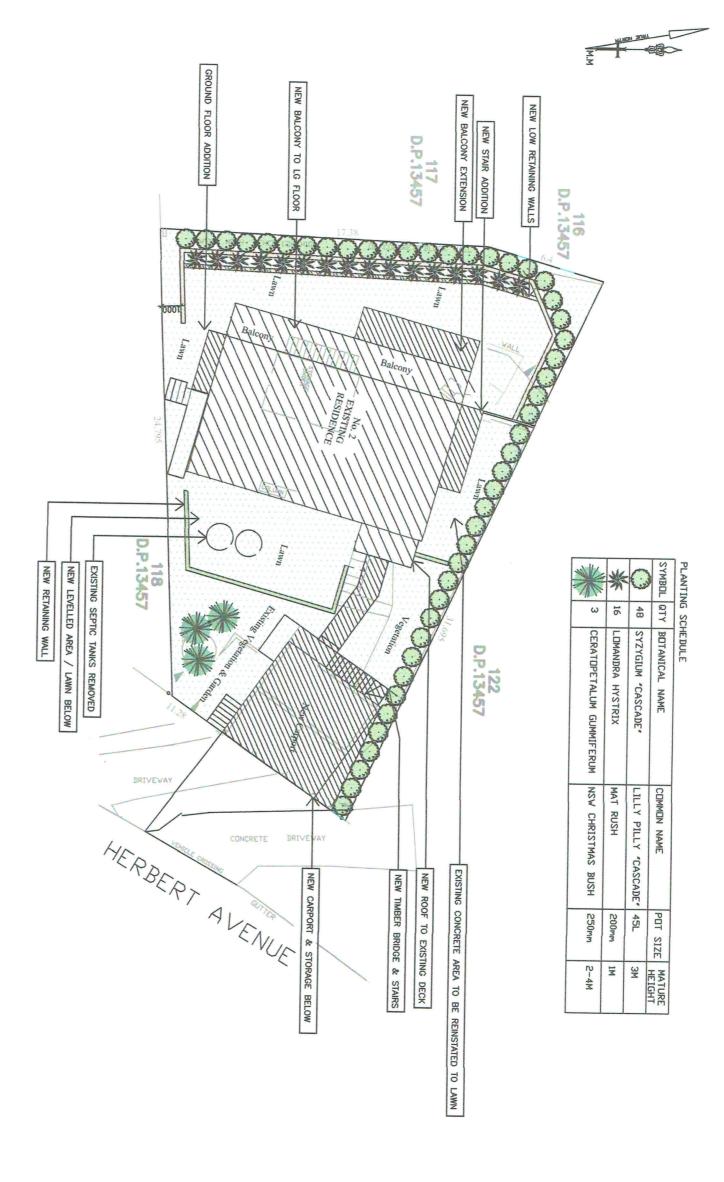

Drafting

174 Garden St, North Narrabeen, NSW, 210 PO Box 687, Dee Why, NSW, 2099 Mob. 0414 717 541 Email. jidraft@ipg.com.au

Project:
ALTERATIONS & ADDITIONS AND A NEW
CARPORT AT 2 HERBERT AVENUE,
NEWPORT
Title: LANDSCAPE CONCEPT PLAN

Scale: 1:100 Date: January 2016

Job No. : 506/16 Dwg No. DA 9