




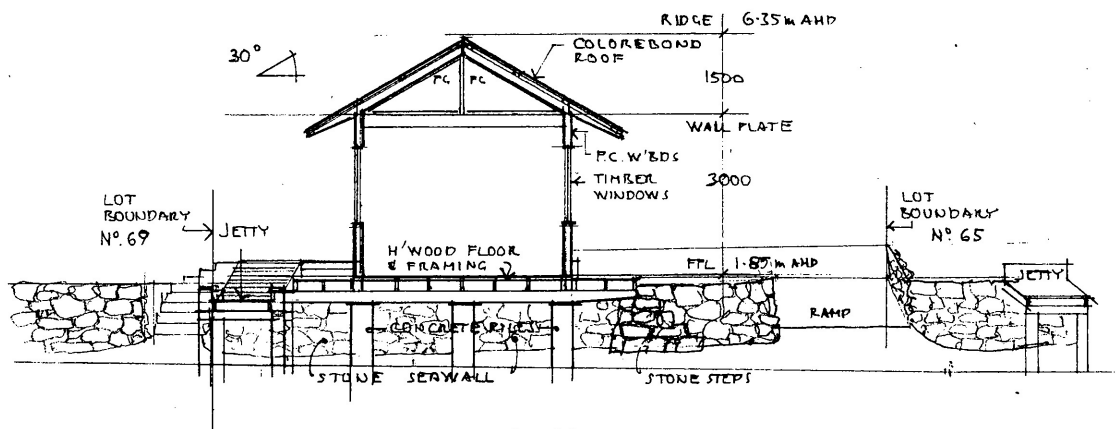


SECTION X-X

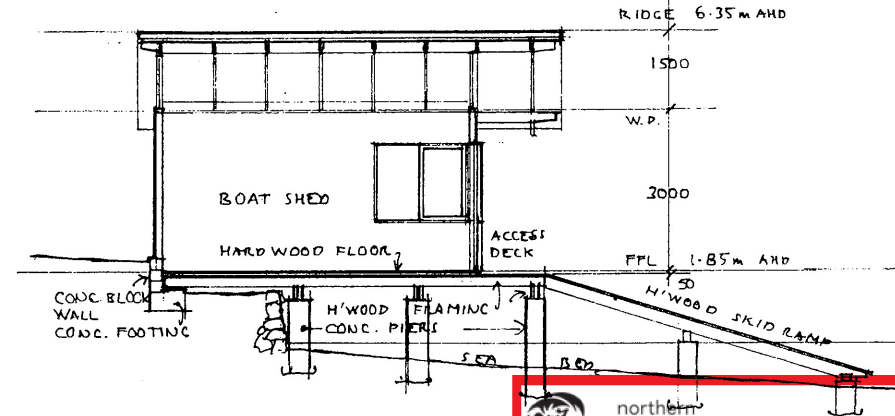


SECTION Y-Y

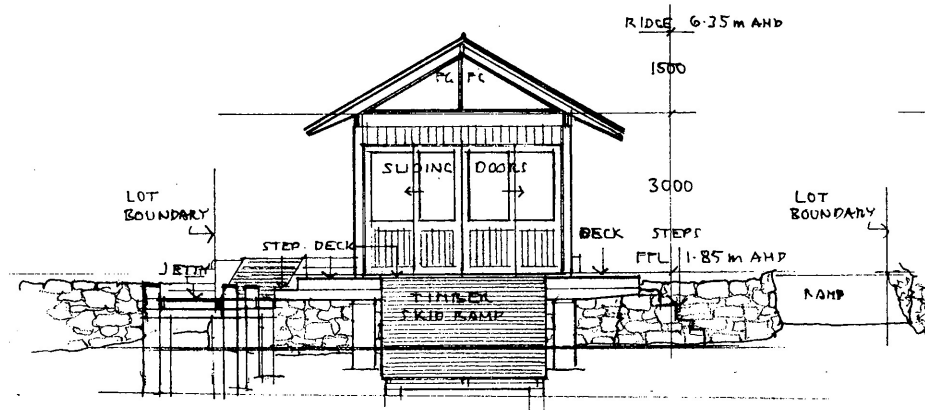


NORTH-EAST

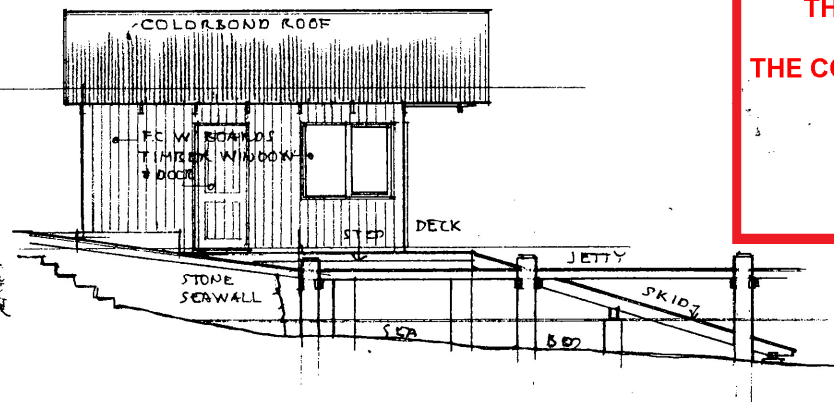

SOUTH-EAST

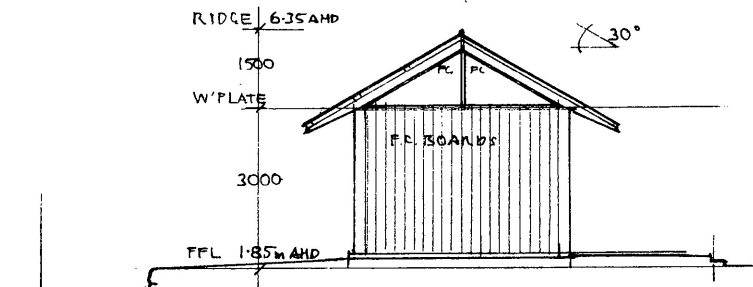

SOUTH-WEST

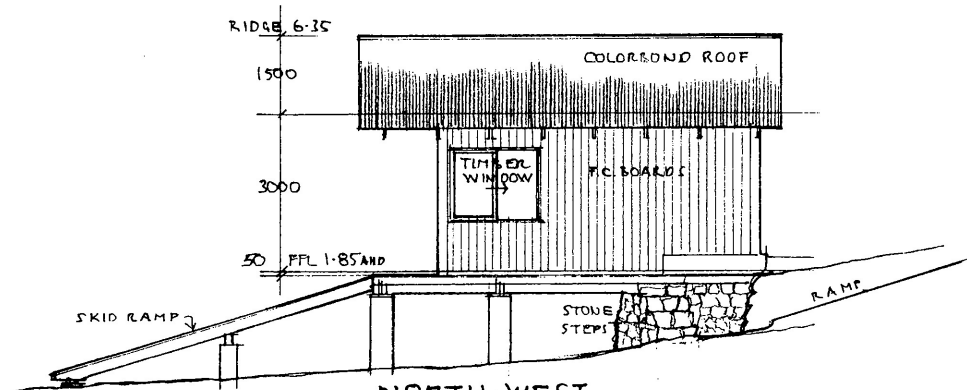

NORTH-WEST



**THIS PLAN IS TO BE READ IN
CONJUNCTION WITH
THE CONDITIONS OF DEVELOPMENT
CONSENT**

DA2019/1275

Stephen Crosby & Assoc.
Pty. Ltd.

SCOTLAND ISLAND
PO Box 204 Church Pt. NSW 2105
M: 0409 047 513 E: scrosby@internode.on.net
Job

BOAT SHED & SKID RAMP

67 FLORENCE TCE.
SCOTLAND ISLAND
Lot 5 DP 816673

For D & J Suttie
Drawing

SECTIONS & ELEVATIONS

Scale 1:100 AT A3
Date FEBRUARY 2019
Drawn S.C.
Drawing Number

2069 - DA 02