
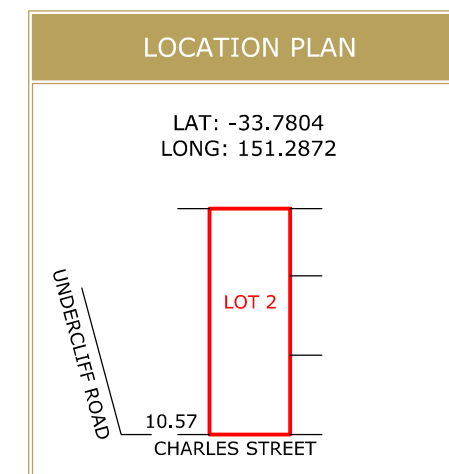
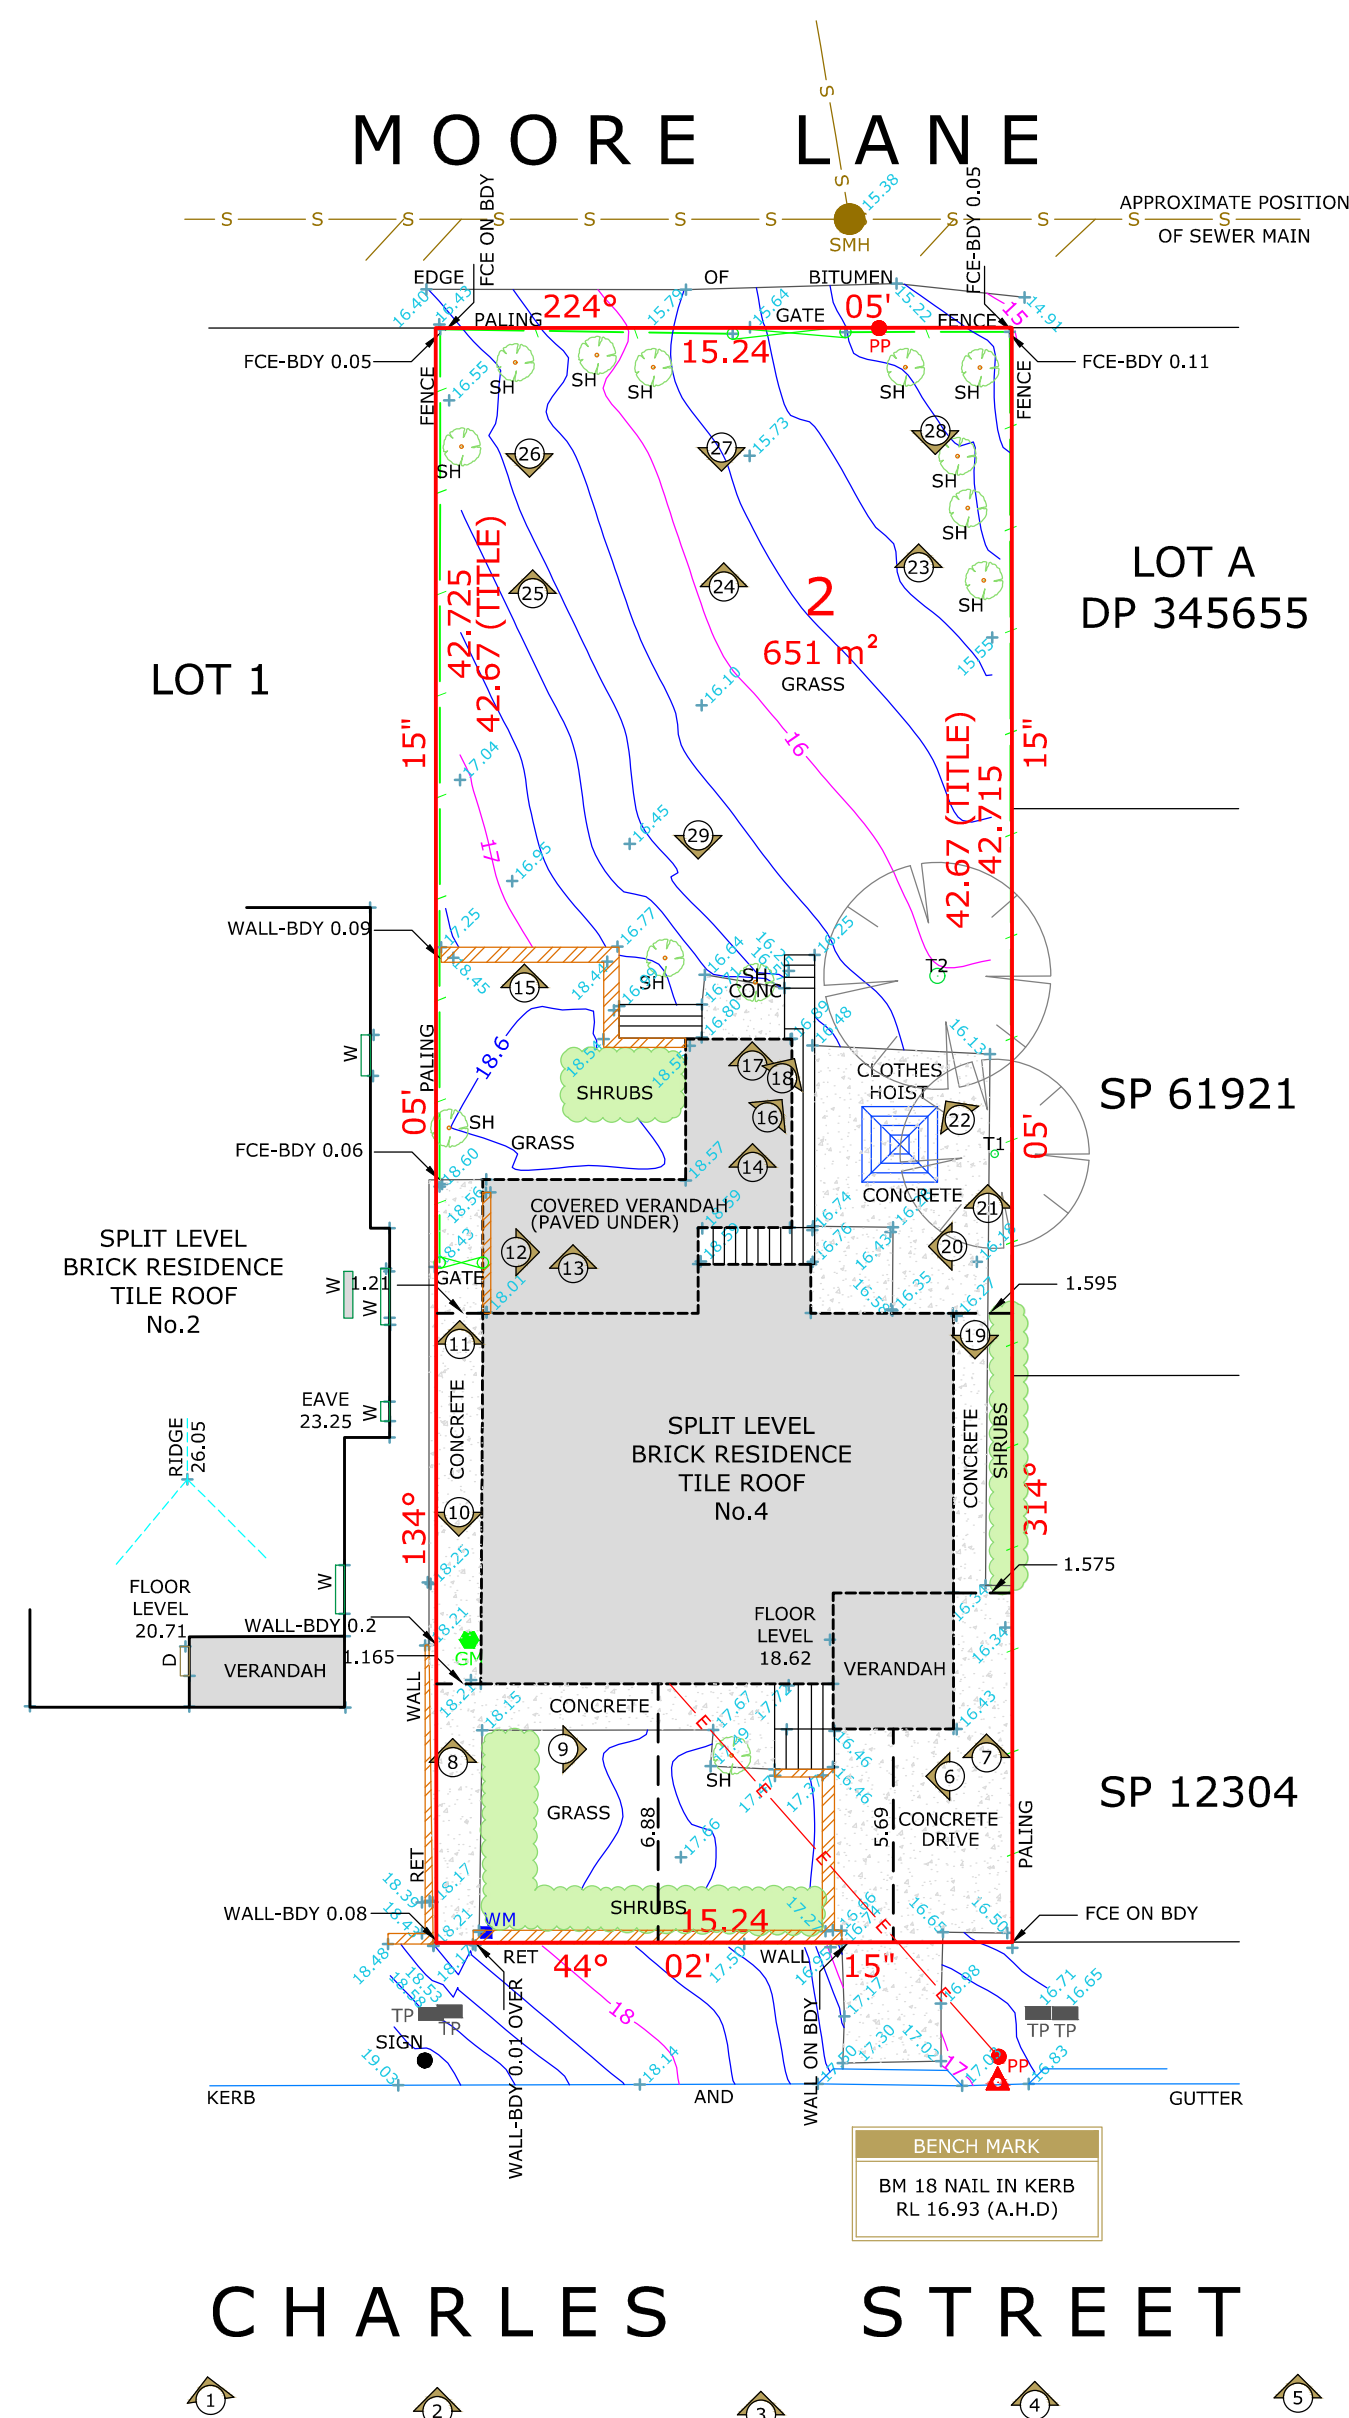


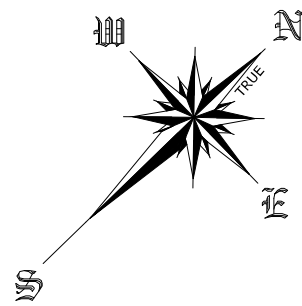

SCHEDULE OF TREES			
	DIAMETER	HEIGHT	TYPE
T1	0.20	5m	-
T2	0.40	5m	-

LEGEND	
	BENCH MARK
	PHOTO POINT
	GULLY PIT
	VEHICULAR/PRAM CROSSING
	TOP OF BANK
	BOTTOM OF BANK

ABBREVIATIONS

EB	- ELECTRICAL BOX
EM	- ELECTRICAL METER
GM	- GAS METER
H	- HYDRANT
KO	- KERB OUTLET
LH	- LAMP HOLE
LP	- LIGHT POLE
MH	- MAN HOLE
MS	- MAINTENANCE SHAFT
PP	- POWER POLE
R	- HYDRANT RECYCLED
SH	- SHRUB
SIO	- SEWER INSPECTION OPENING
SMH	- SEWER MAN HOLE
SR	- STOP VALVE RECYCLED
SV	- STOP VALVE
SVP	- SEWER VENT PIPE
SWP	- STORM WATER PIT
T	- TREE
TP	- TELECOMMUNICATIONS PIT
VER	- VERANDAH
WT	- WATER TAG
WM	- WATER METER
WMR	- WATER METER RECYCLED
WC, GC, EC, TC	- SERVICE CONDUIT
W/C	- WATER CLOSOT

SOURCE OF LEVELS
SSM 771 RL 22.616
S.C.I.M.S



S. Castelli
S.K. CASTELLI
REGISTERED LAND SURVEYOR

DRAWING NOTES	PLAN BY	CLIENT	REVISION	DESCRIPTION	DATE	PROJECT LOCATION	PLAN TYPE	LEVEL DATUM			
1. CONTOURS SHOWN HAVE BEEN INTERPOLATED FROM SPOT LEVELS TAKEN ON-SITE AND ARE A REPRESENTATION OF THE TOPOGRAPHY ONLY. 2. BOUNDARIES HAVE BEEN SURVEYED. 3. SERVICES SHOWN HAVE BEEN LOCATED WHERE POSSIBLE BY FIELD SURVEY. PRIOR TO ANY SITE WORKS, THE RELEVANT AUTHORITY SHOULD BE CONTACTED TO DETERMINE EXACT POSITION OF ANY UNDERGROUND PIPES, CABLES ETC. 4. DIMENSIONS OF ANY TREES SHOWN ON THE PLAN ARE APPROXIMATE.		 CLIENT REFERENCE:				LOT 2 DP 5118 4 CHARLES STREET FRESHWATER, NSW	IDENTIFICATION AND CONTOUR PLAN	AUSTRALIAN HEIGHT DATUM			
								DRAWN	CHECKED		
								D.FISK	S.CASTELLI		
								JOB REFERENCE		SURVEY DATE	DGN/DWG No
									07.04.2021	321670	
									SHEET SIZE	SCALE	
							1921/321670	A2	1:200		

