

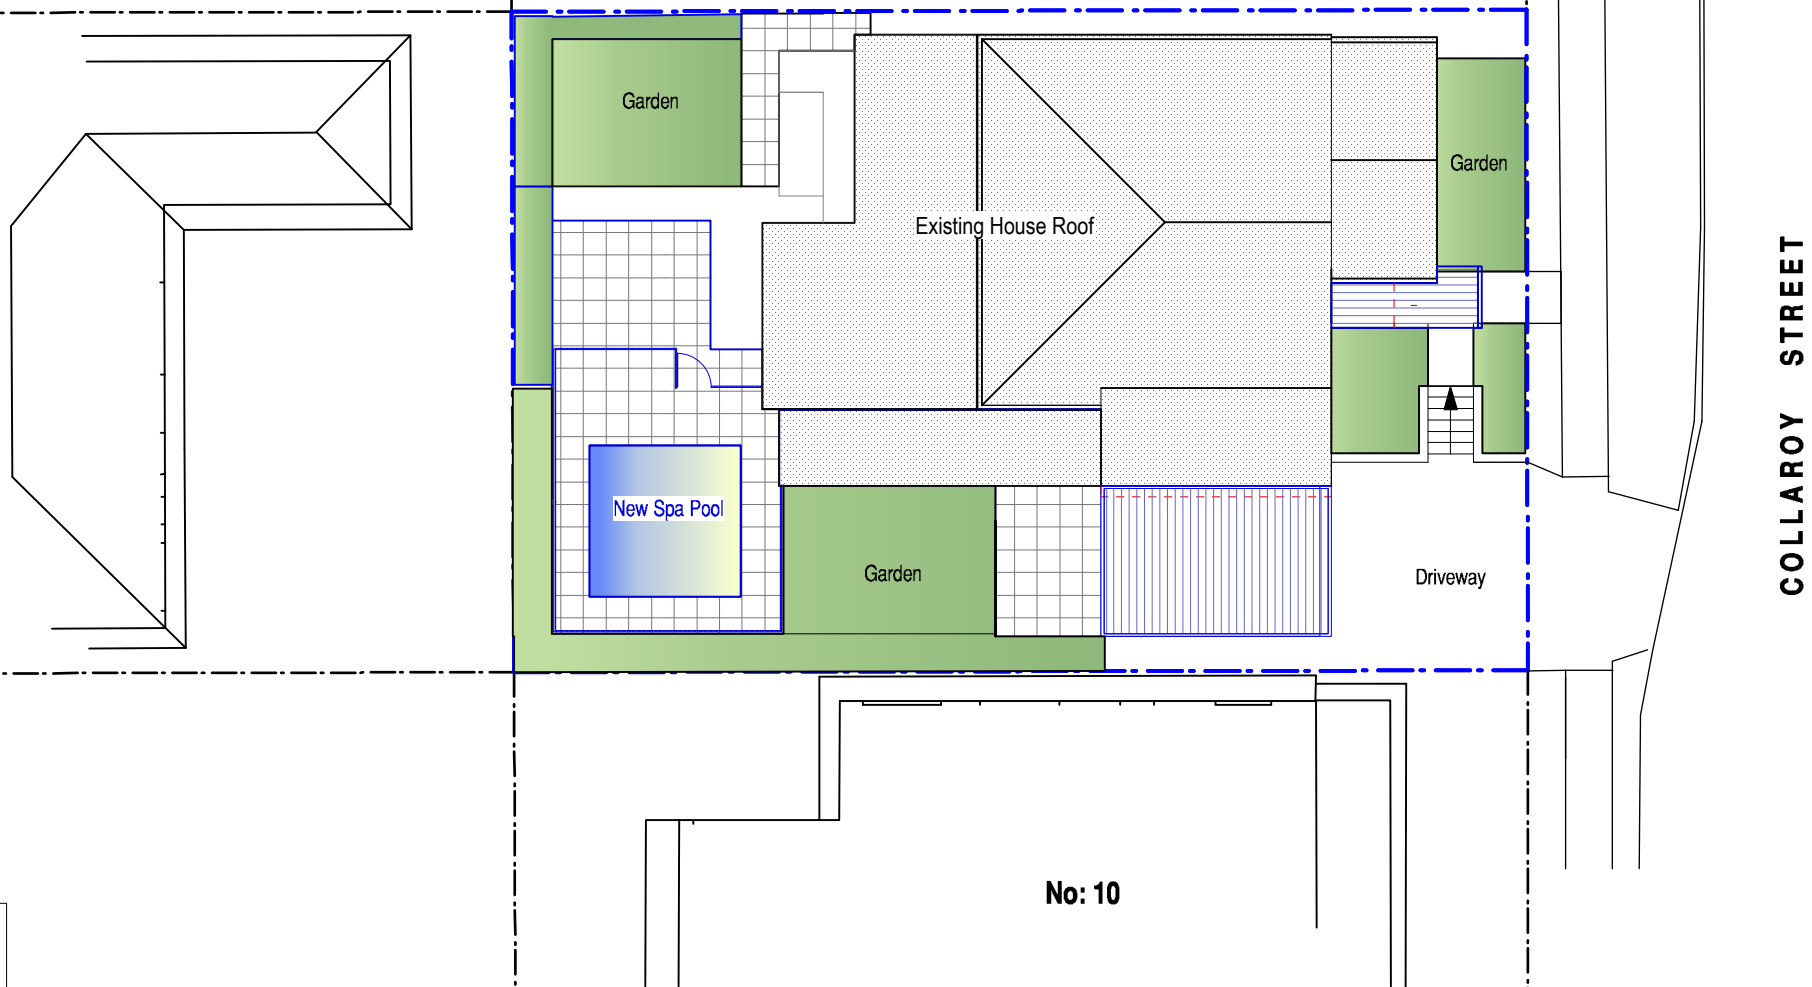


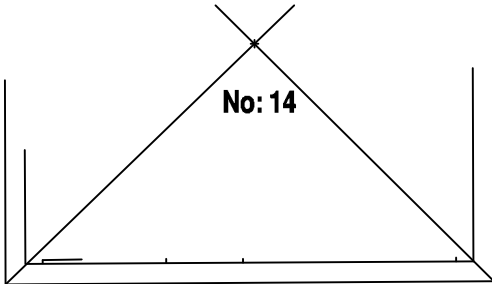

LEGEND

EXISTING

PROPOSED

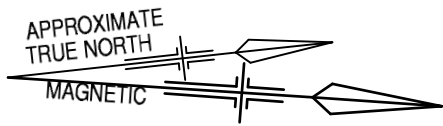

Blackwood Architects
14 Woodland St Clontarf NSW 2093
Nominated Architect ADB Sewell 3856 NSW

ISSUE	DATE	PURPOSE
01	21.02.22	Sketch Design
02	02.06.22	Development Application


REV	DATE	AMENDMENT

REV	DATE	AMENDMENT


NOTIFICATION DRAWINGS
Alterations and Additions 12 COLLAROY STREET COLLAROY NSW

Not To Scale	Date: 02.06.22
SITE PLAN	

Issue: 02	
Revision: A	

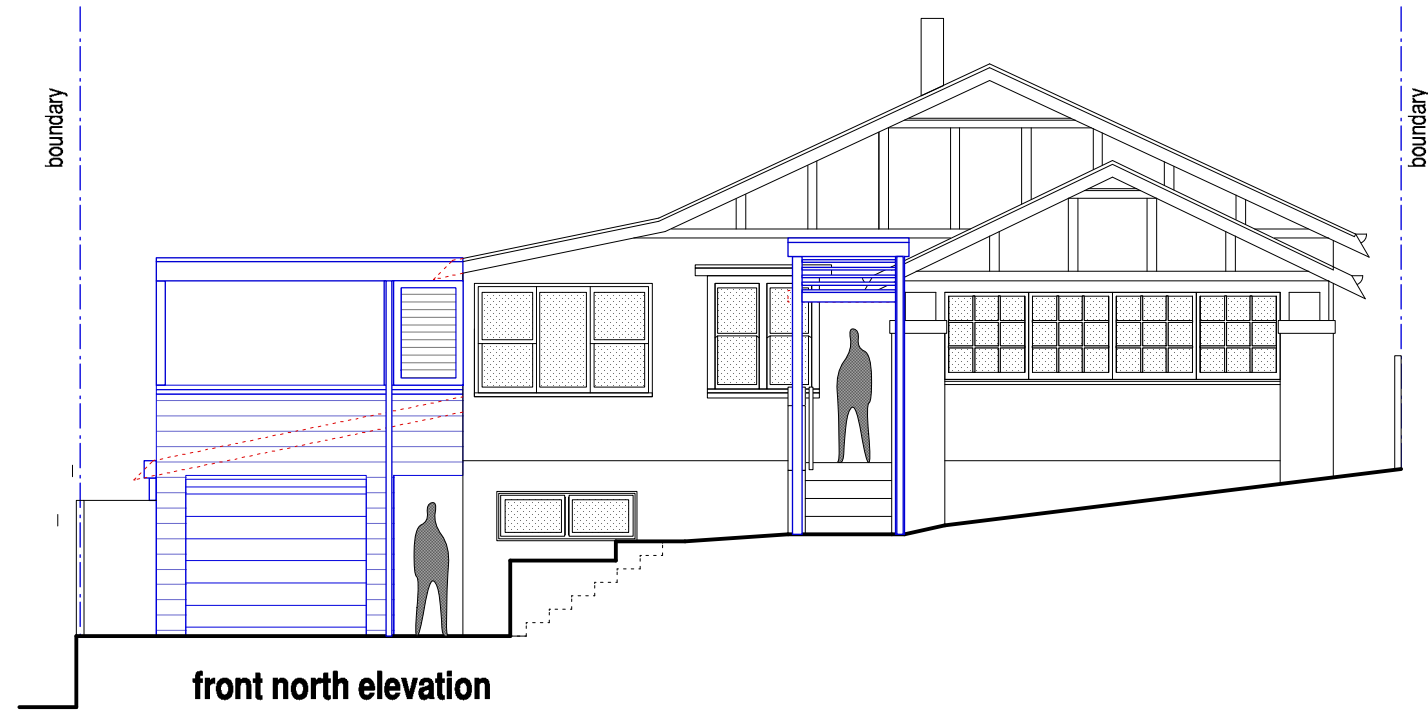

front north elevation

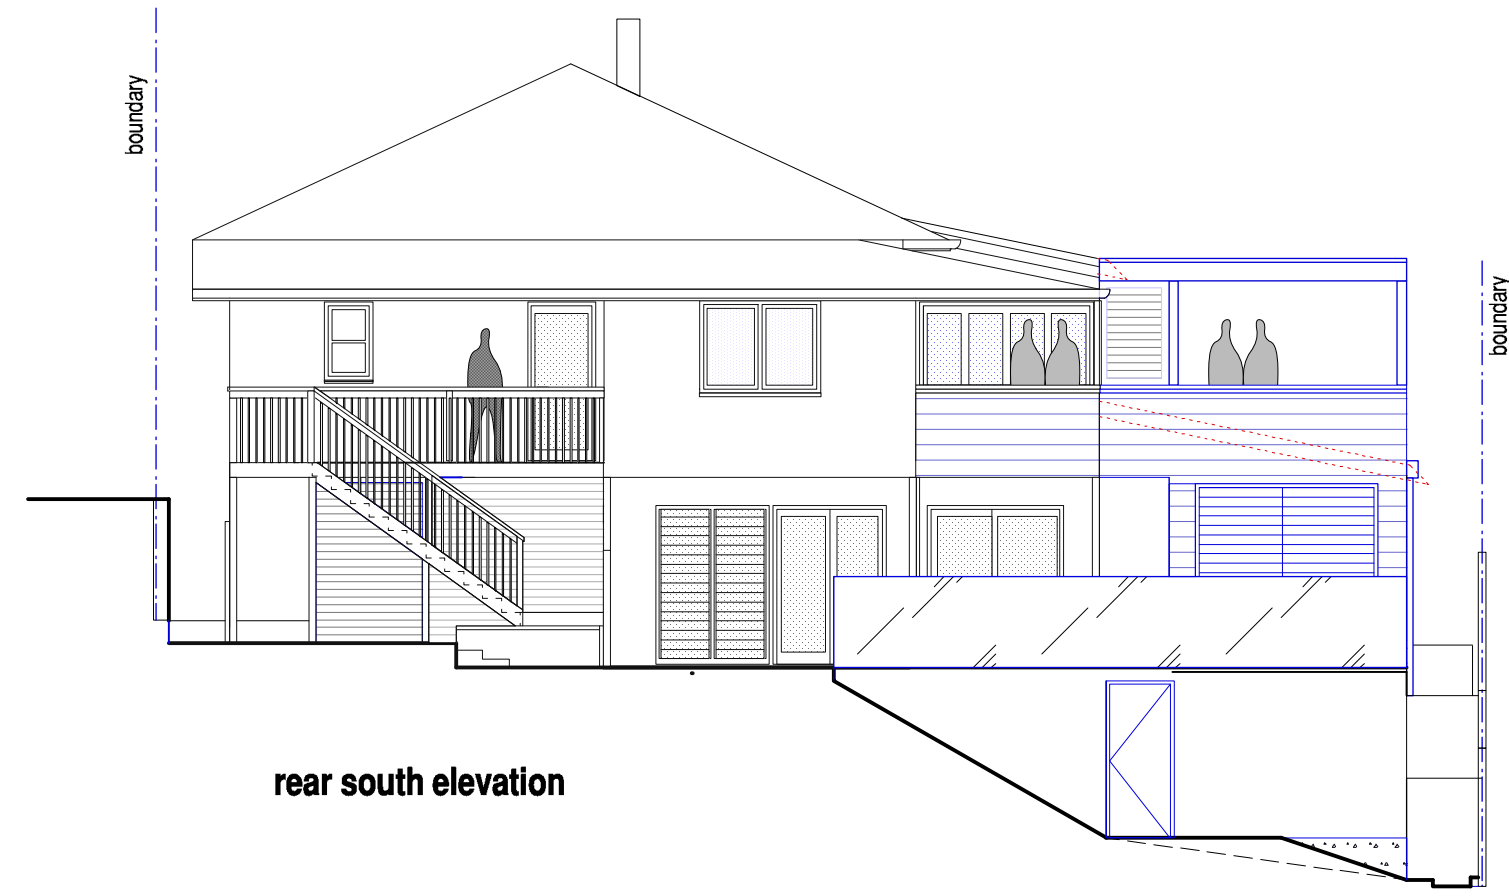



rear south elevation

LEGEND

EXISTING 

PROPOSED 

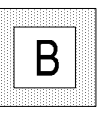	Blackwood Architects 14 Woodland St Clontarf NSW 2093 Nominated Architect ADB Sewell 3856 NSW	ISSUE	DATE	PURPOSE	REV	DATE	AMENDMENT	REV	DATE	AMENDMENT	NOTIFICATION DRAWINGS	Not To Scale	Date 02.06.22	Issue: 02 Revision:	
		01	03.09.18	Sketch Design							Alterations and Additions	FRONT & REAR ELEVATIONS			
		02	30.11.18	Development Application							12 COLLAROY STREET				
											COLLARROY NSW				

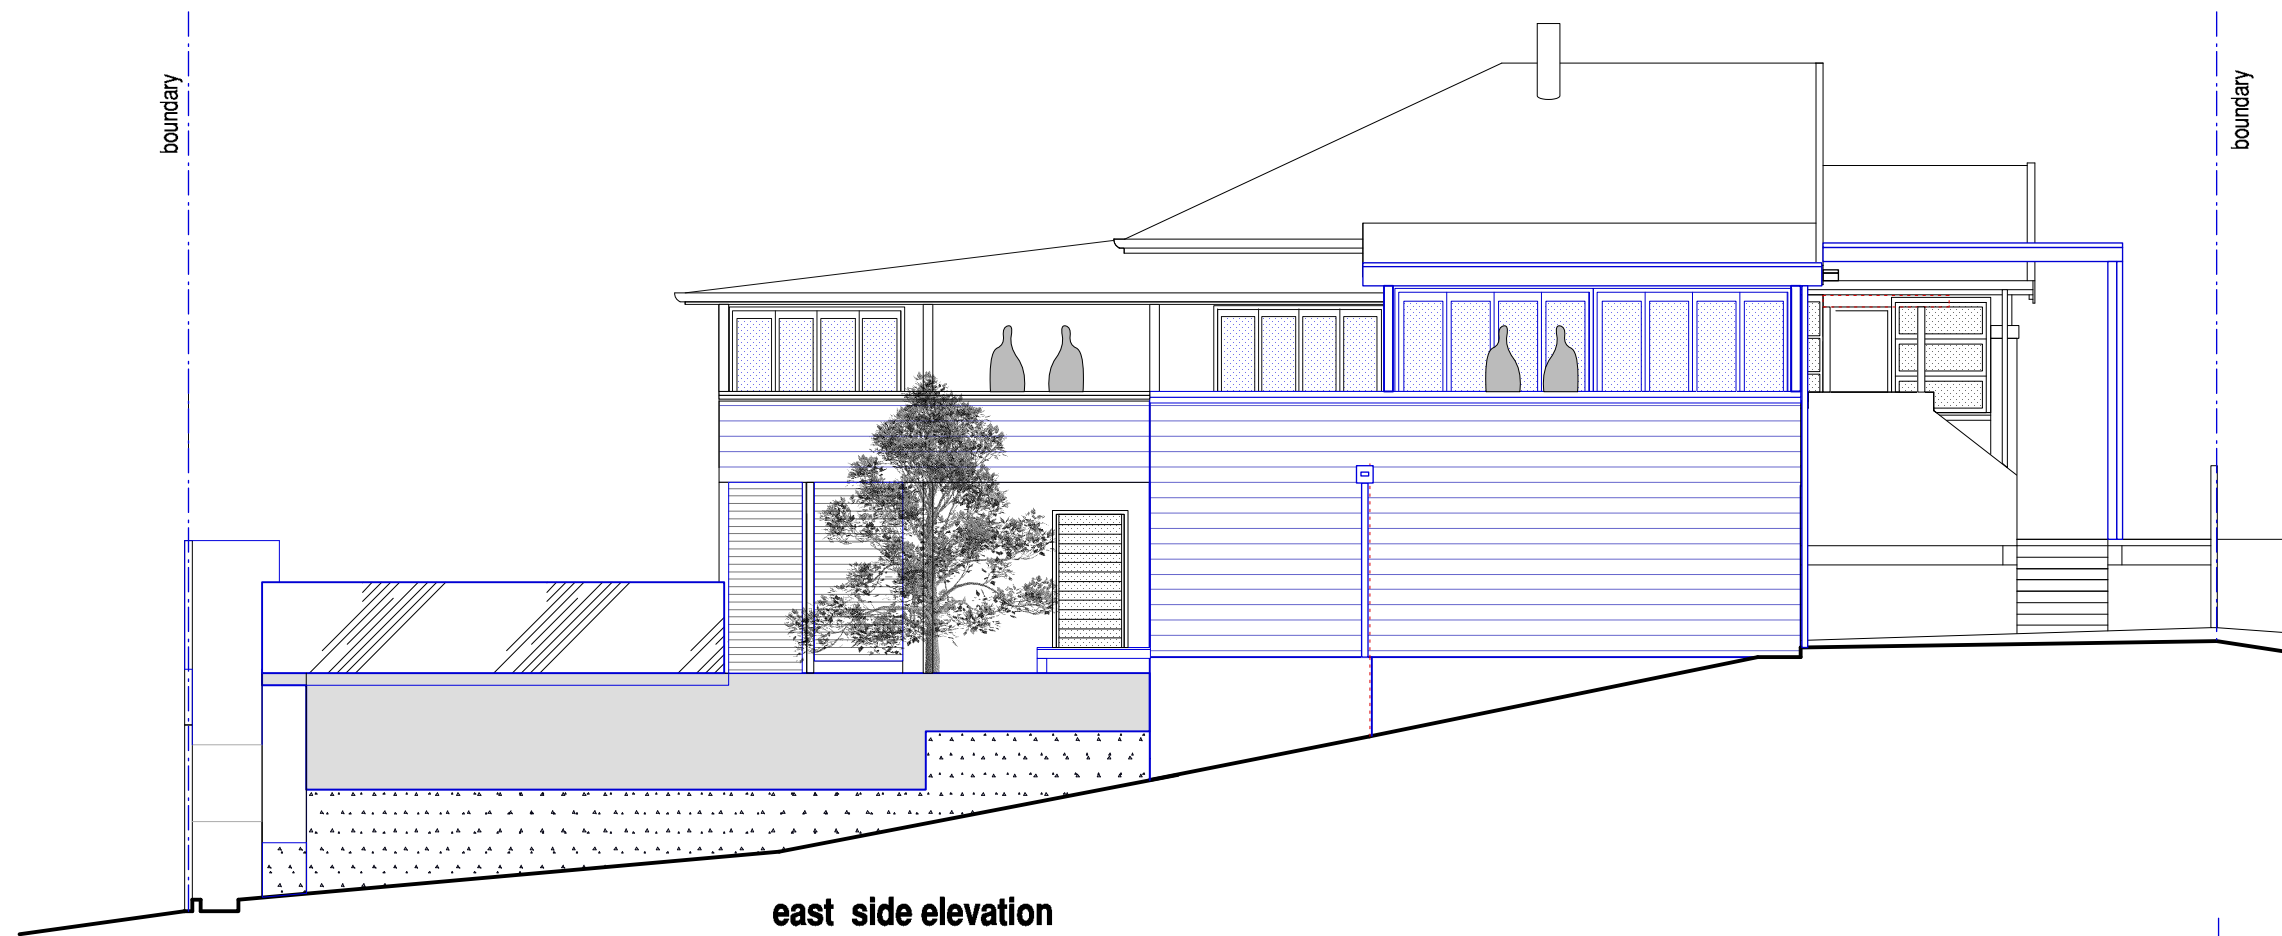

east side elevation



west side elevation

LEGEND	
EXISTING	
PROPOSED	

 Blackwood Architects 14 Woodland St Clontarf NSW 2093 Nominated Architect ADB Sewell 3856 NSW	ISSUE	DATE	PURPOSE	REV	DATE	AMENDMENT	REV	DATE	AMENDMENT	NOTIFICATION DRAWINGS	Not To Scale	Date 02.06.22	Issue:	C
	01	03.09.18	Sketch Design							Alterations and Additions			02	
	02	30.11.18	Development Application							12 COLLAROY STREET	SIDE ELEVATIONS		Revision:	
										COLLARROY NSW				