


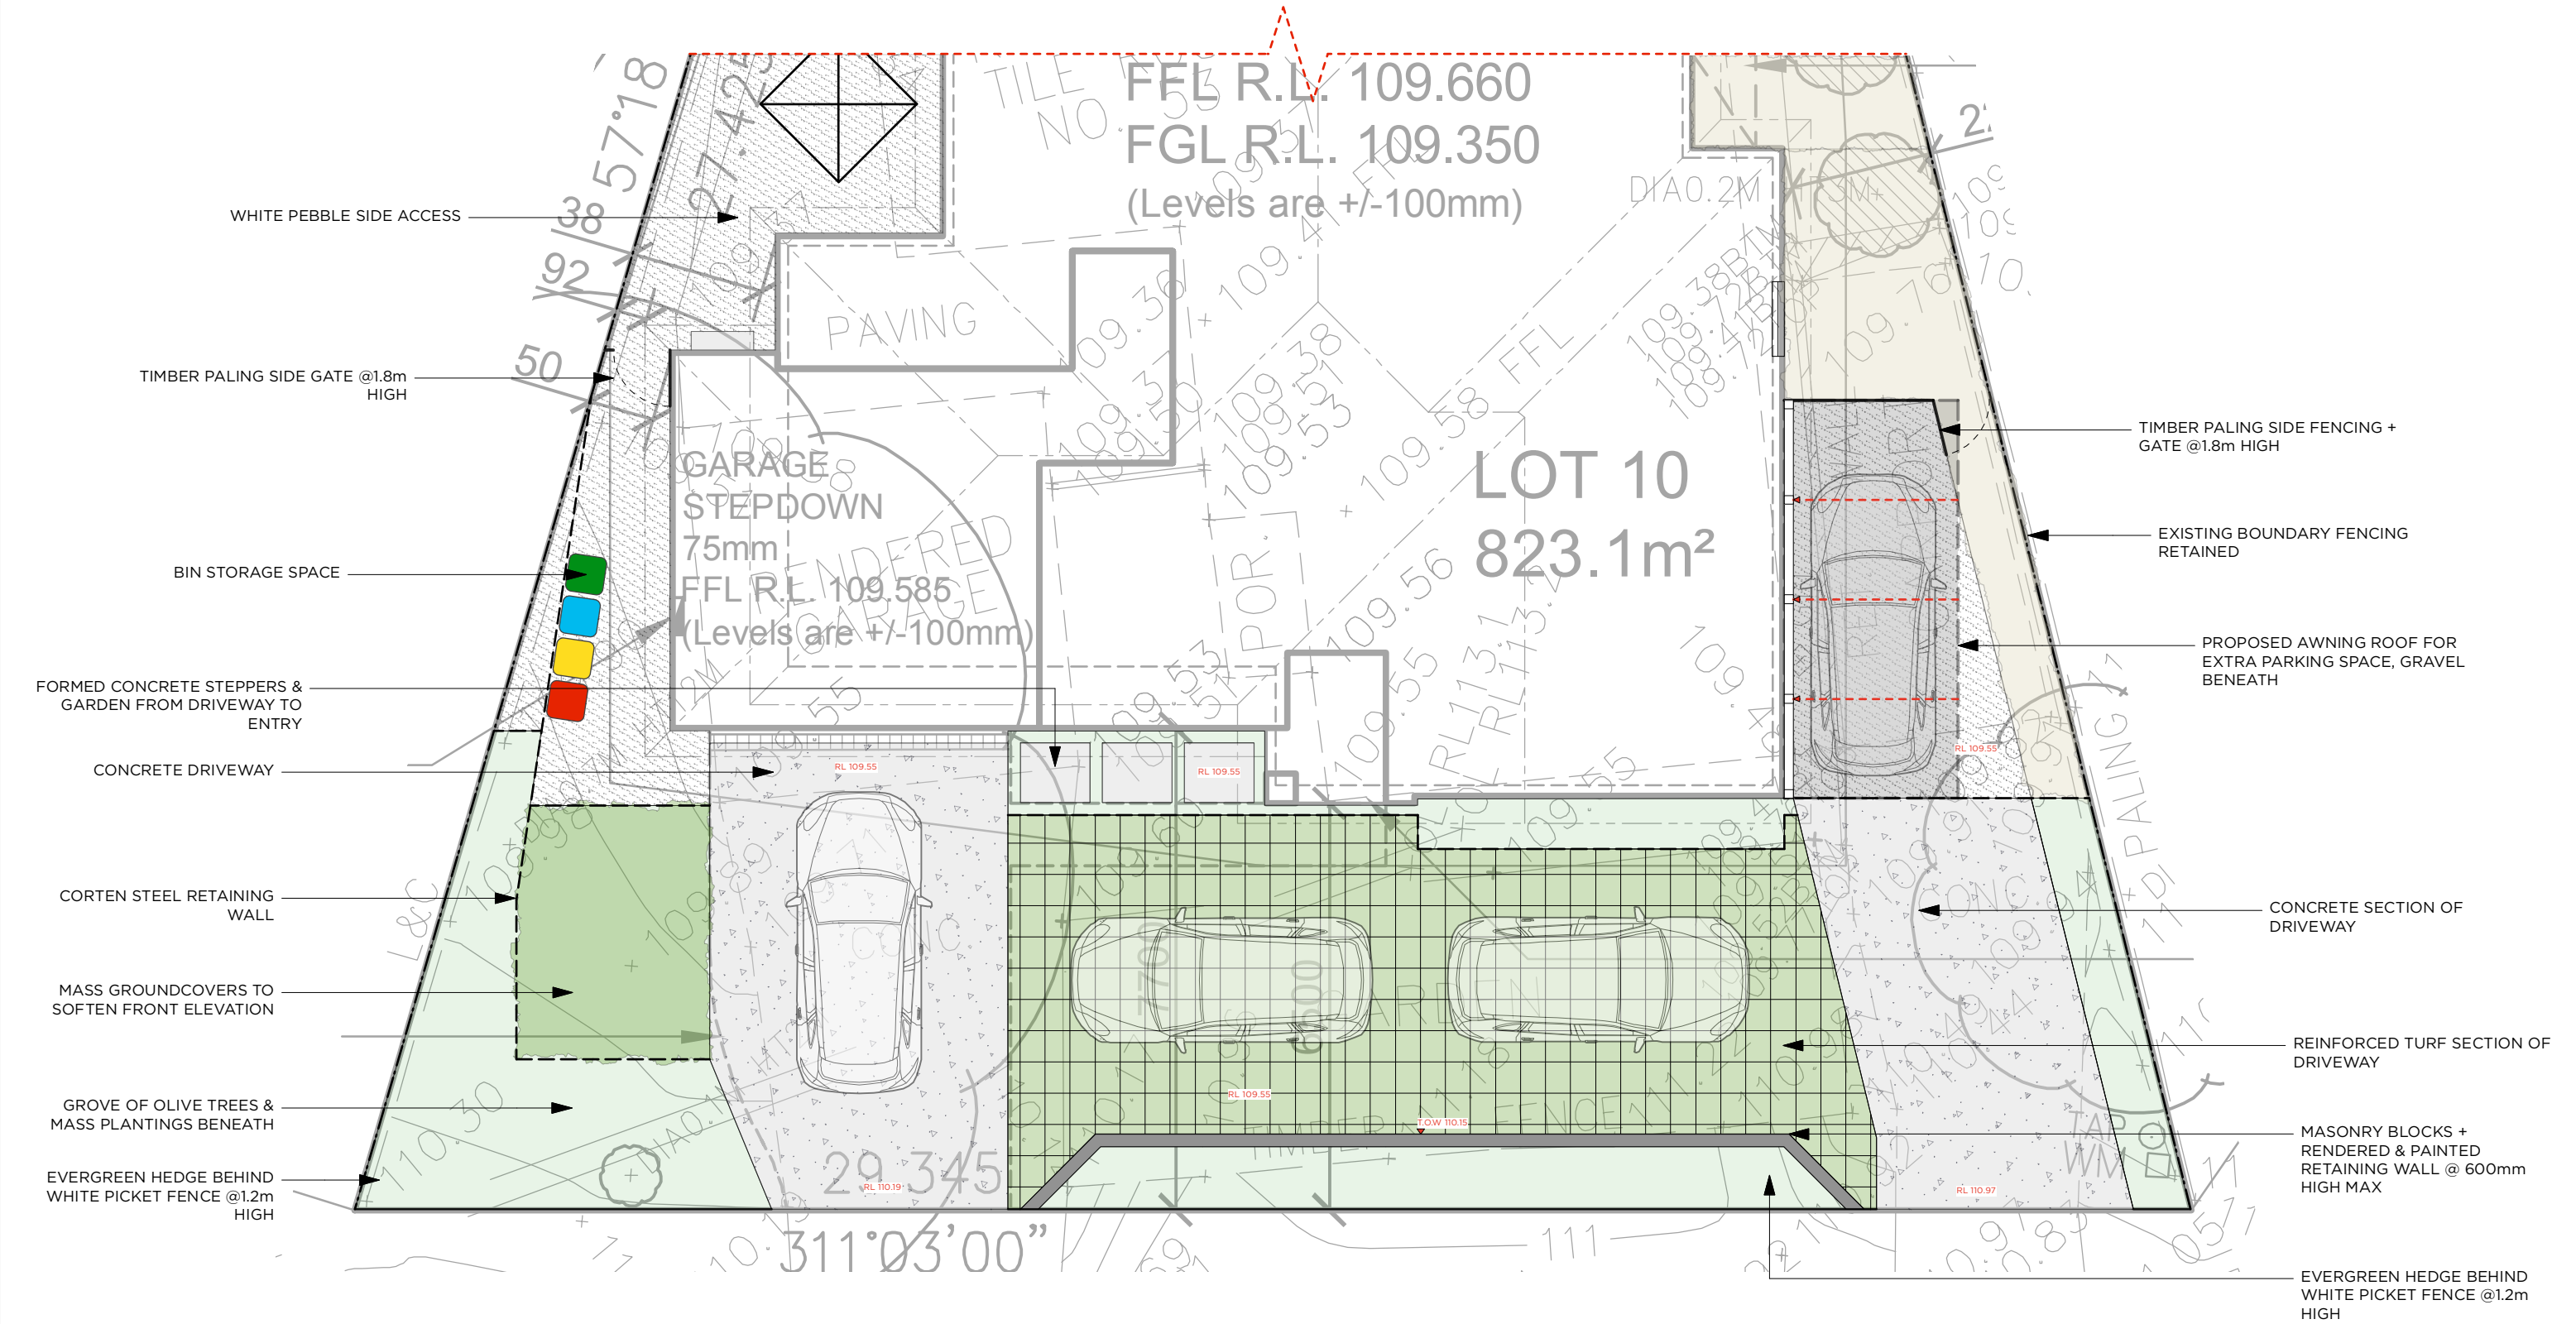

CONCEPT PLAN
53 ARTHUR ST, FORESTVILLE


DESIGNED BY KC	DRAWN BY KC	CHECKED BY PA	DATE 10/04/24	REVISIONS
CLIENT D & T MACKAY	PAGE SIZE A2	REVISION A	SCALE 1:100	
DRAWING NUMBER LCP-01			SHEET 01 OF 01	
www.5thseason.com.au Suite 5/18 Smith St, Chatswood NSW 2067 T 02 9417 2111 Lic. No. 287310C				




LANDSCAPE CALCULATIONS:
TOTAL SITE: 823.1 m2
LANDSCAPED AREA:
TOTAL LANDSCAPED AREA PROPOSED: 371 m2
MINIMUM LANDSCAPE AREA PERCENTAGE REQUIRED: 40%
TOTAL LANDSCAPE AREA PERCENTAGE PROPOSED: 45%

LEGEND

- HARD RATIO AREA
- SOFT RATIO AREA

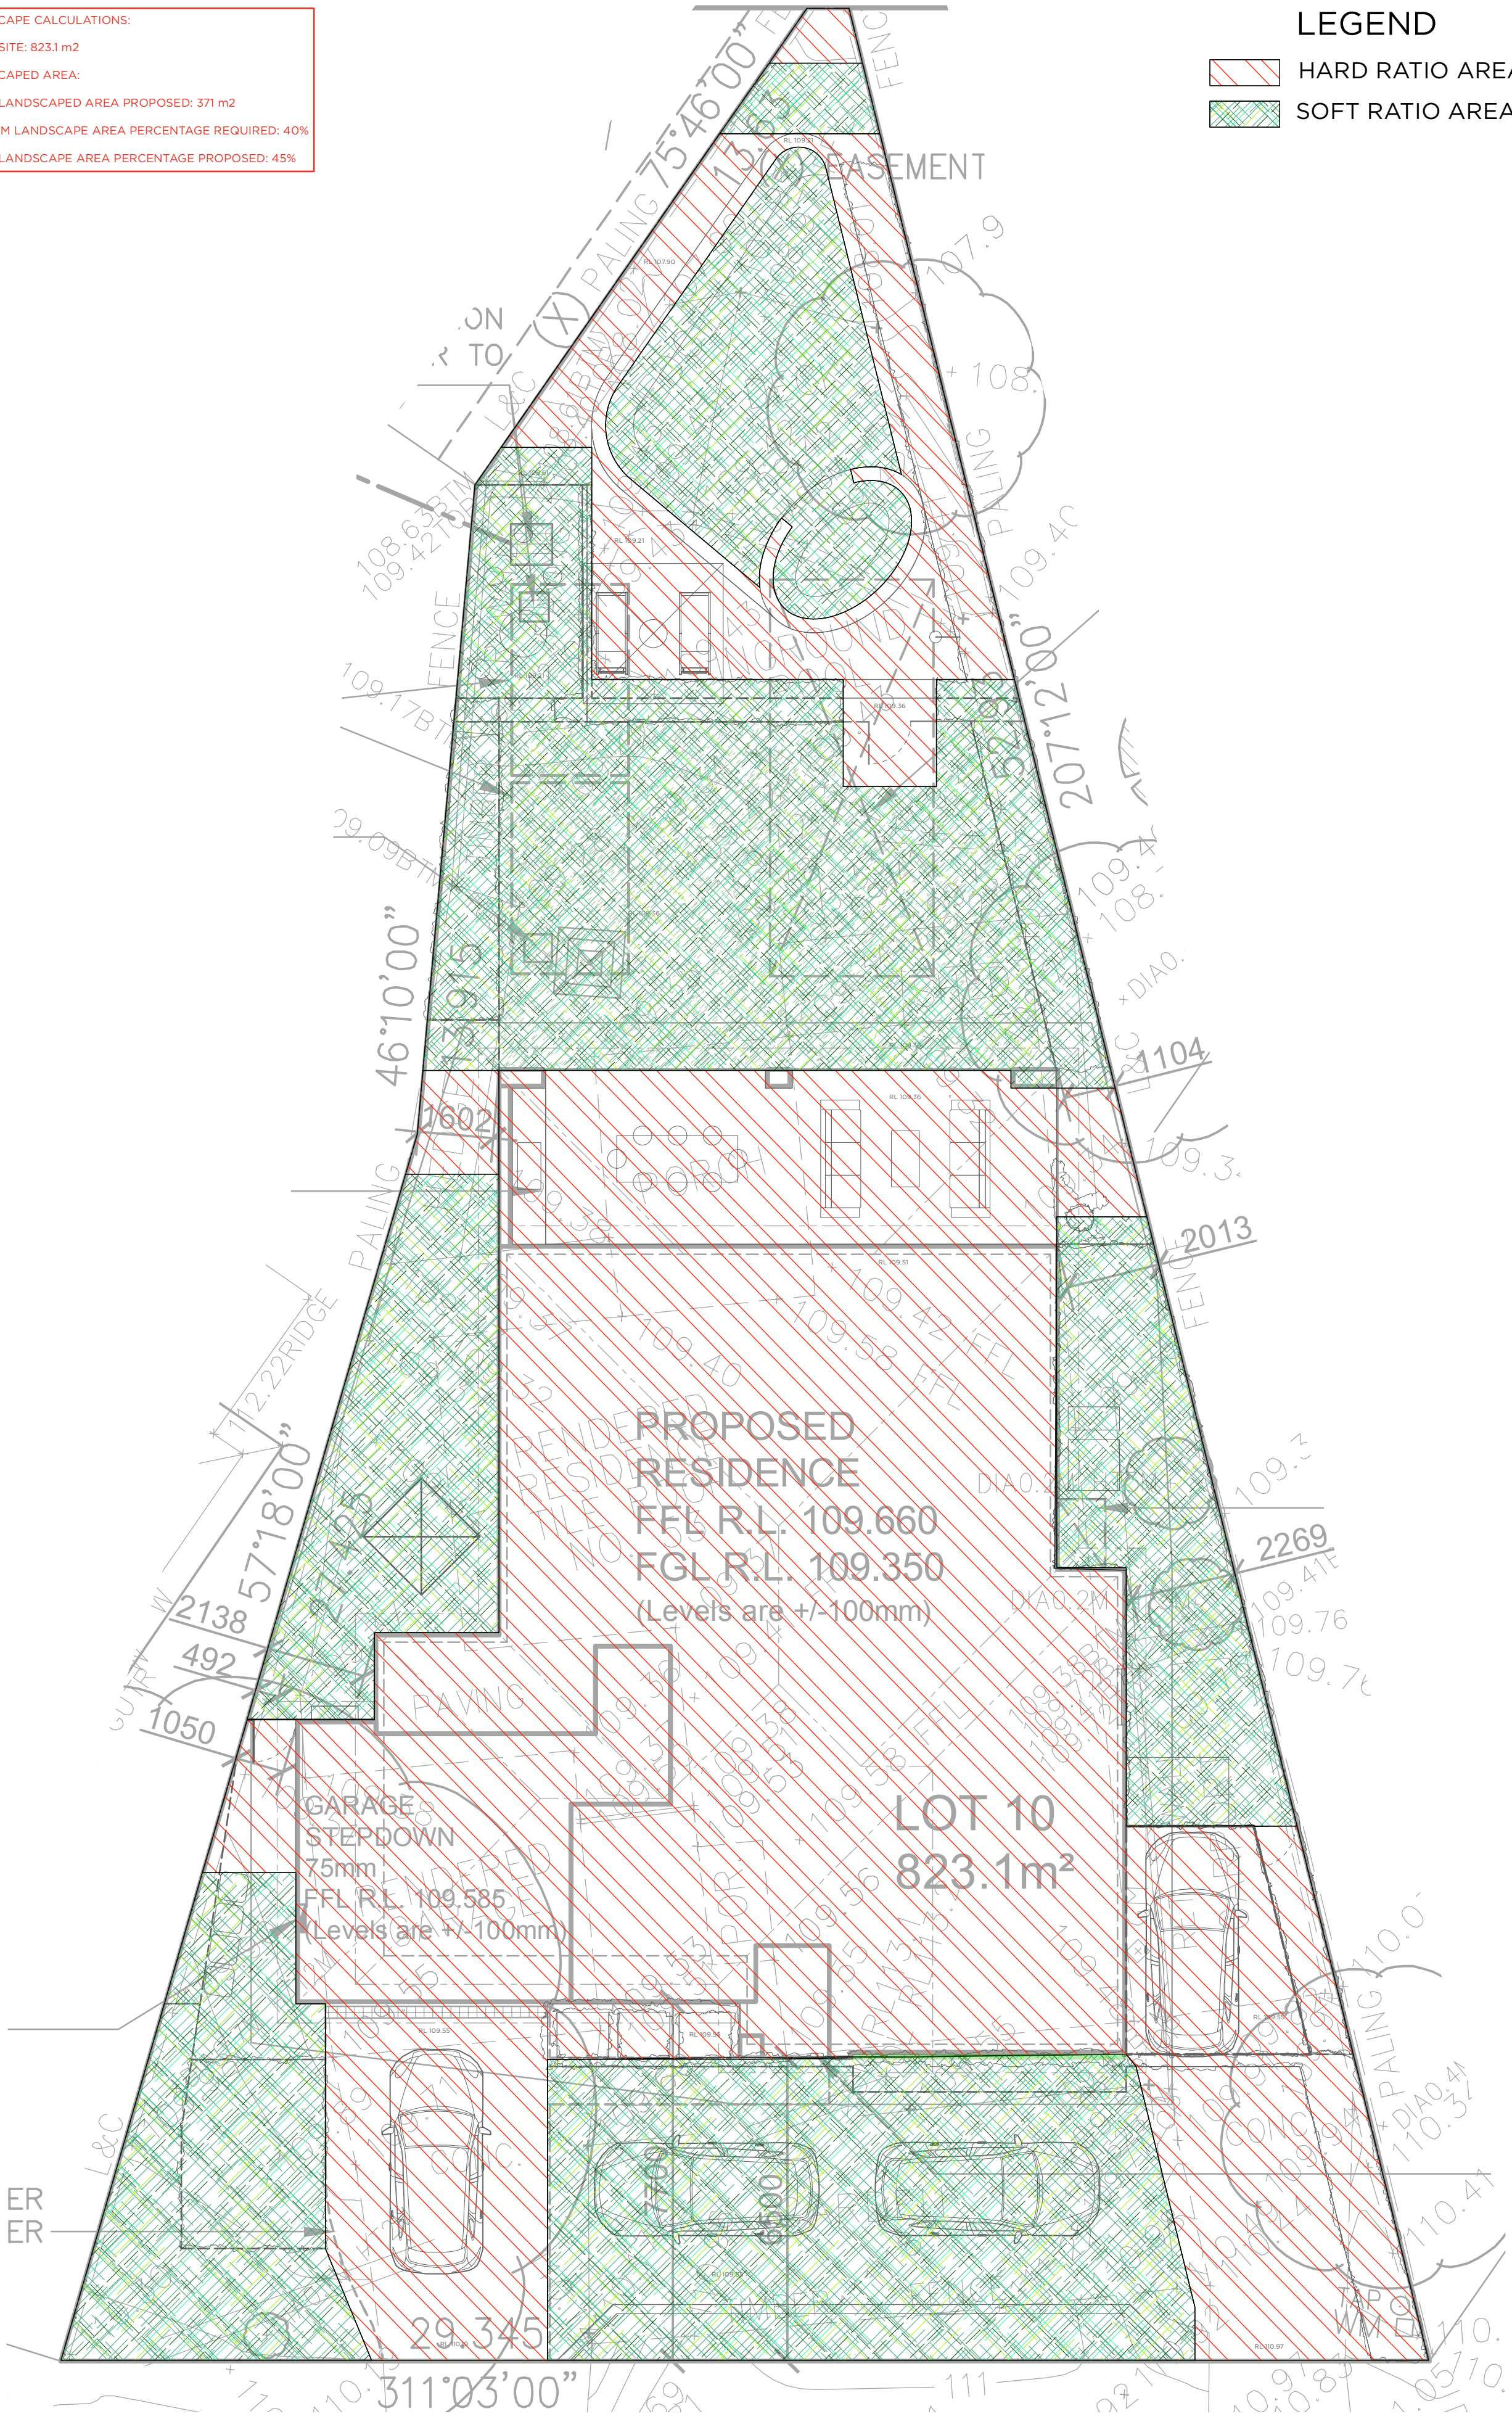

DET-02
01

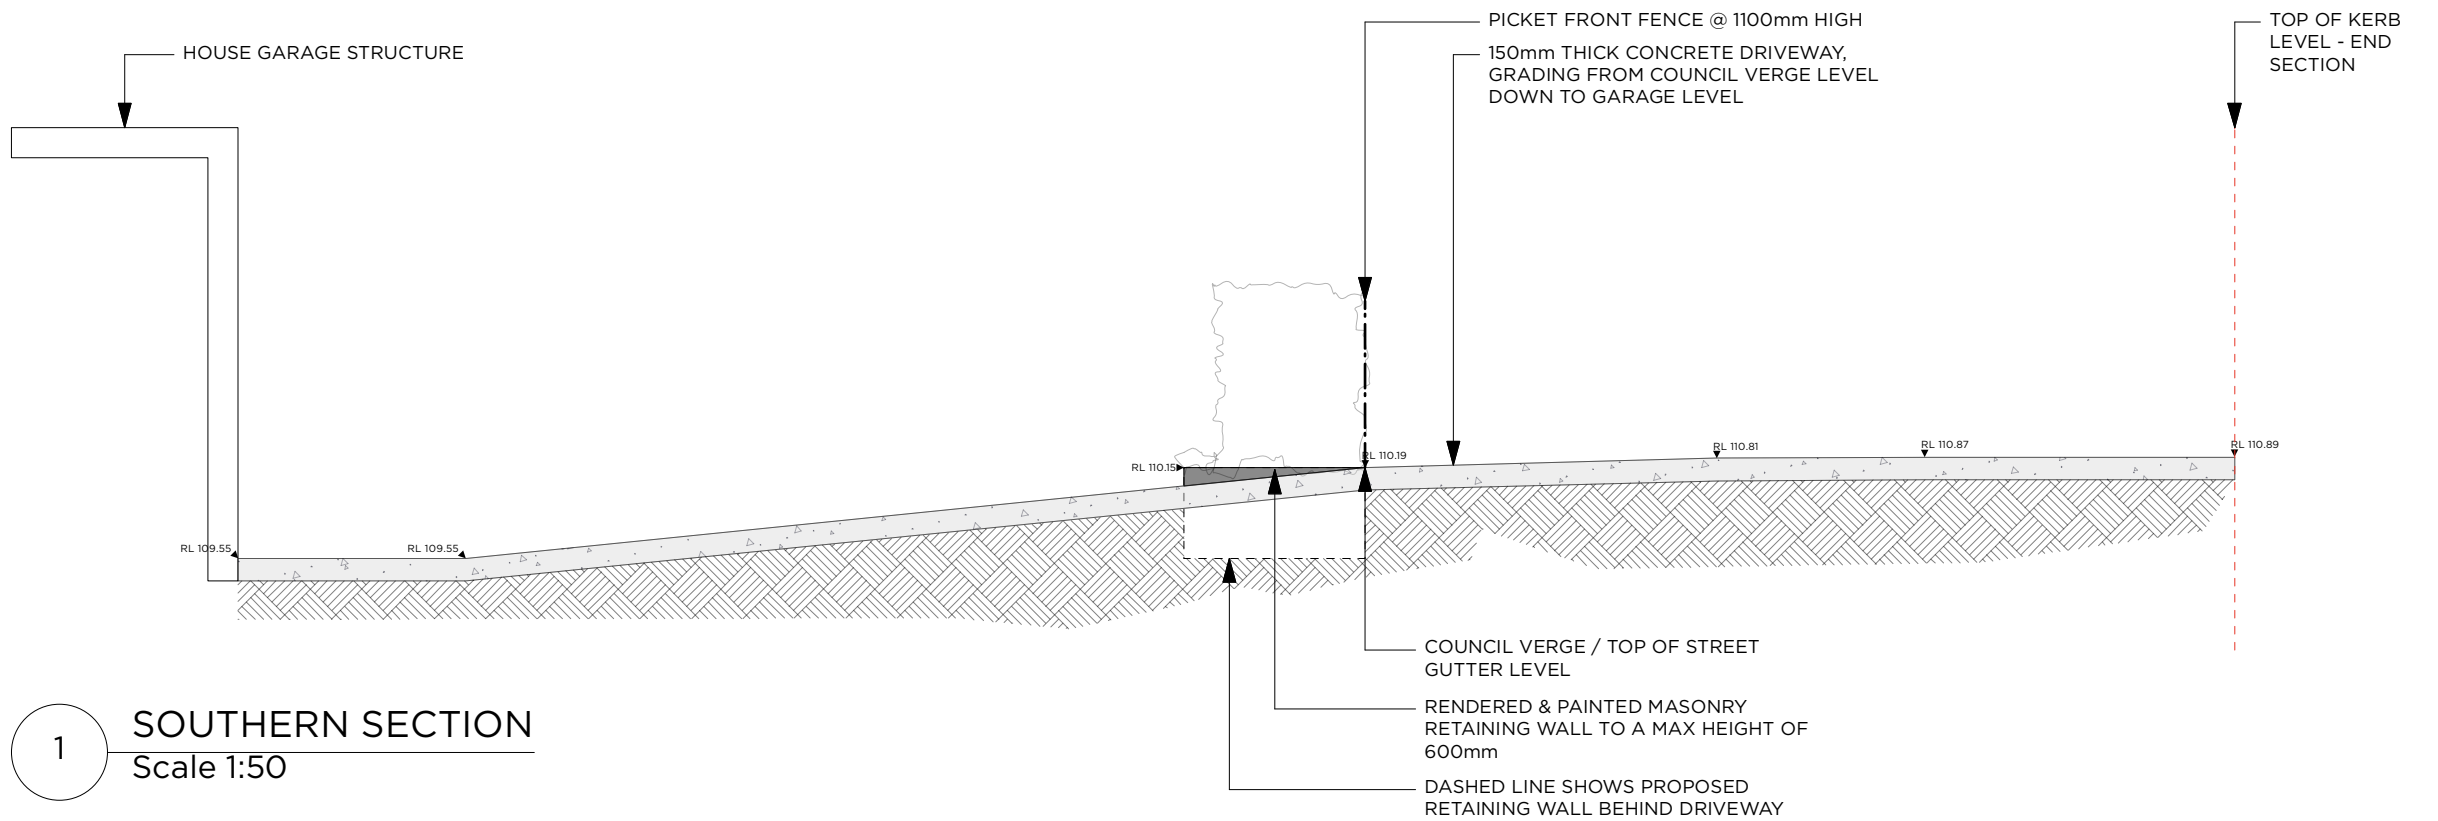


1 SOUTHERN SECTION
Scale 1:50

DRIVEWAY ELEVATION 01


53 ARTHUR ST, FORESTVILLE

DESIGNED BY KC	DRAWN BY KC	CHECKED BY PA	DATE 19/02/24	REVISIONS
CLIENT D & T MACKAY		PAGE SIZE A3	SCALE 1:50	
DRAWING NUMBER DET-01		REVISION A	SHEET 01 OF 01	
www.5thseason.com.au Suite 5/18 Smith St, Chatswood NSW 2067 T 02 9417 2111 Lic. No. 180565C				



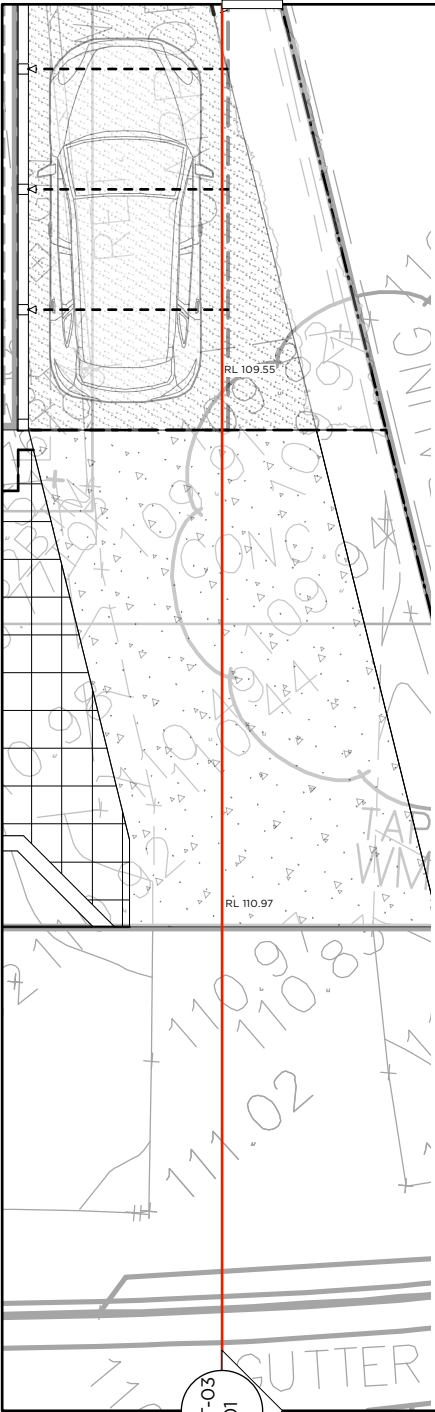

SITE REFERENCE
PLAN @ 1:100

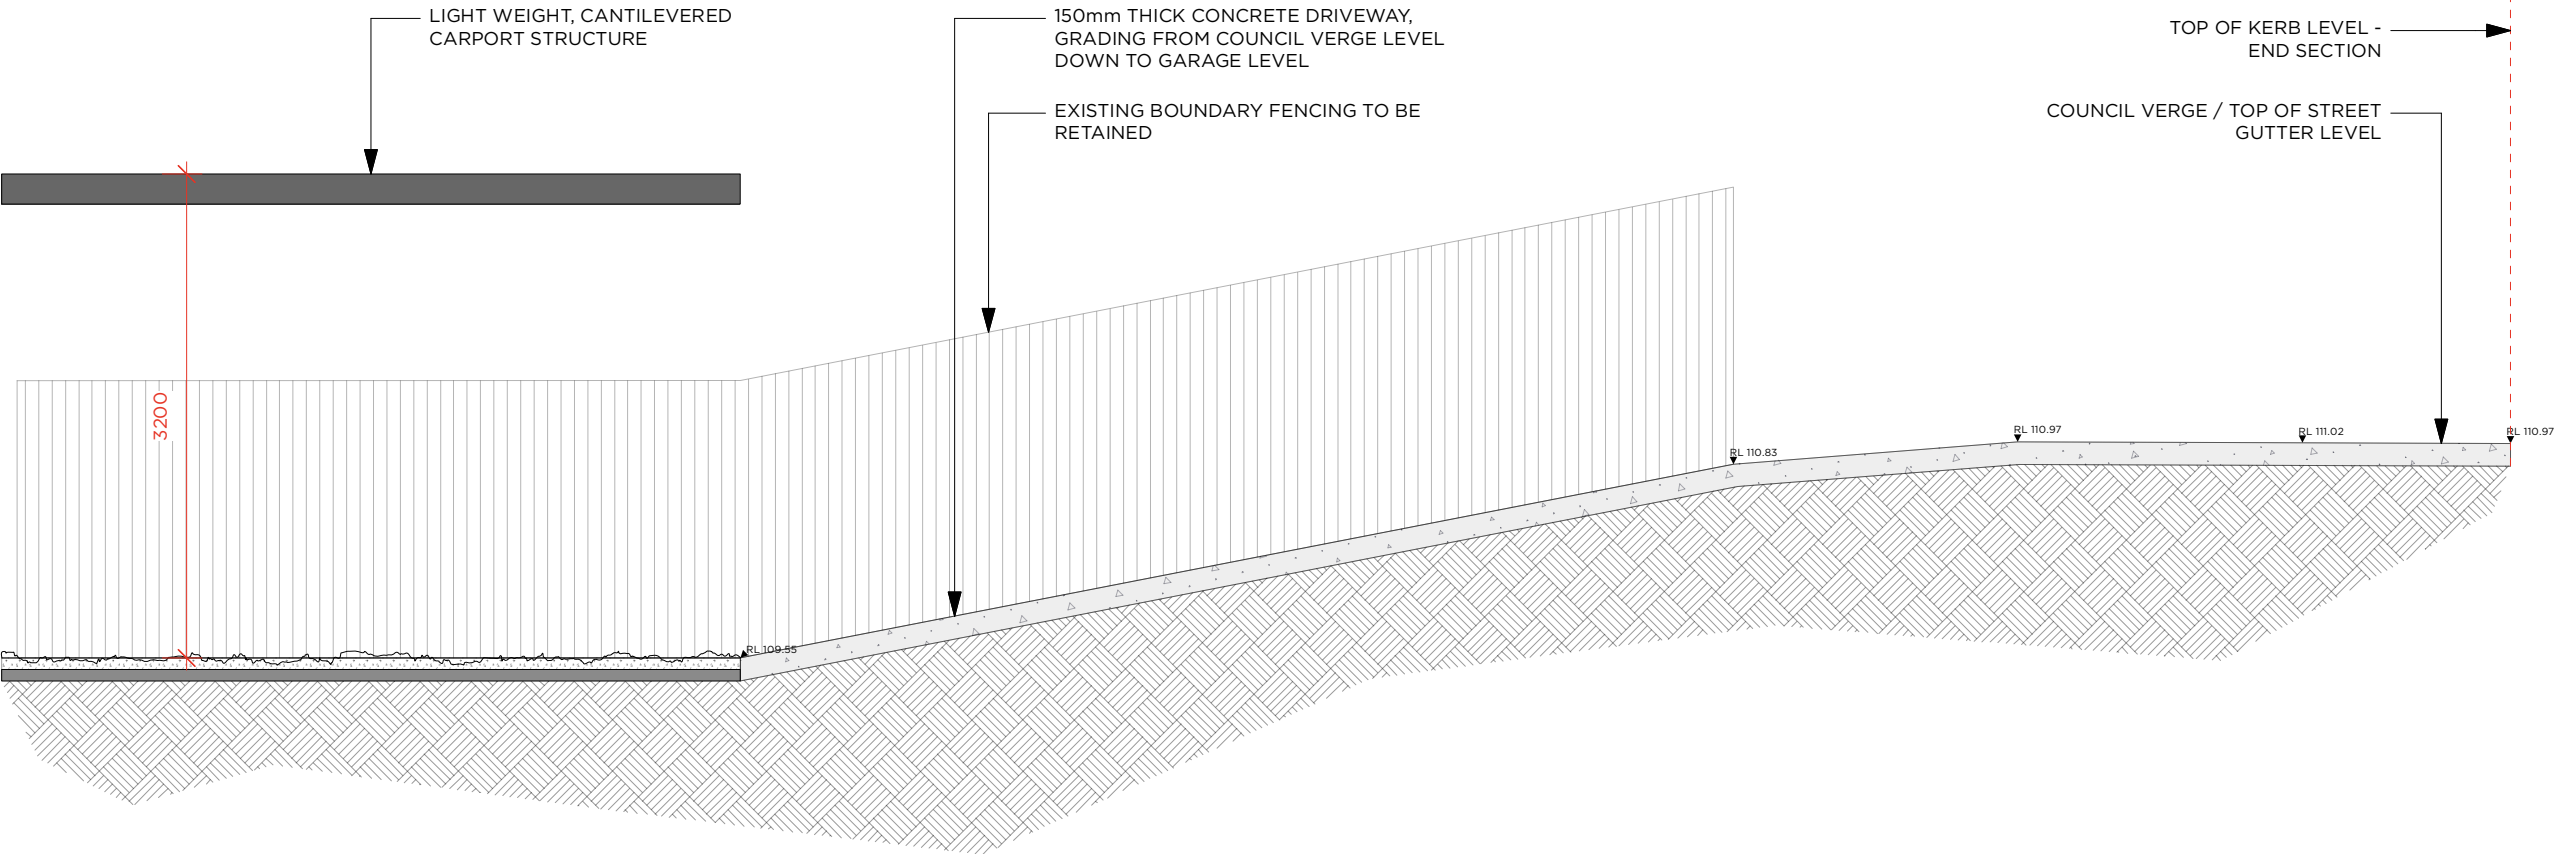

1

SOUTHERN SECTION
Scale 1:50

DRIVEWAY ELEVATION 01


53 ARTHUR ST , FORESTVILLE

DESIGNED BY	DRAWN BY	CHECKED BY	DATE	REVISIONS
KC	KC	PA	28/05/24	
CLIENT		PAGE SIZE	SCALE	
D & T MACKAY		A3	1:50	
DRAWING NUMBER		REVISION	SHEET	
DET-02		A	01 OF 01	
www.5thseason.com.au Suite 5/18 Smith St, Chatswood NSW 2067 T 02 9417 2111 Lic. No. 180565C				



Turf Cell™ Grass
Reinforcement
Structure

Selected grass seed

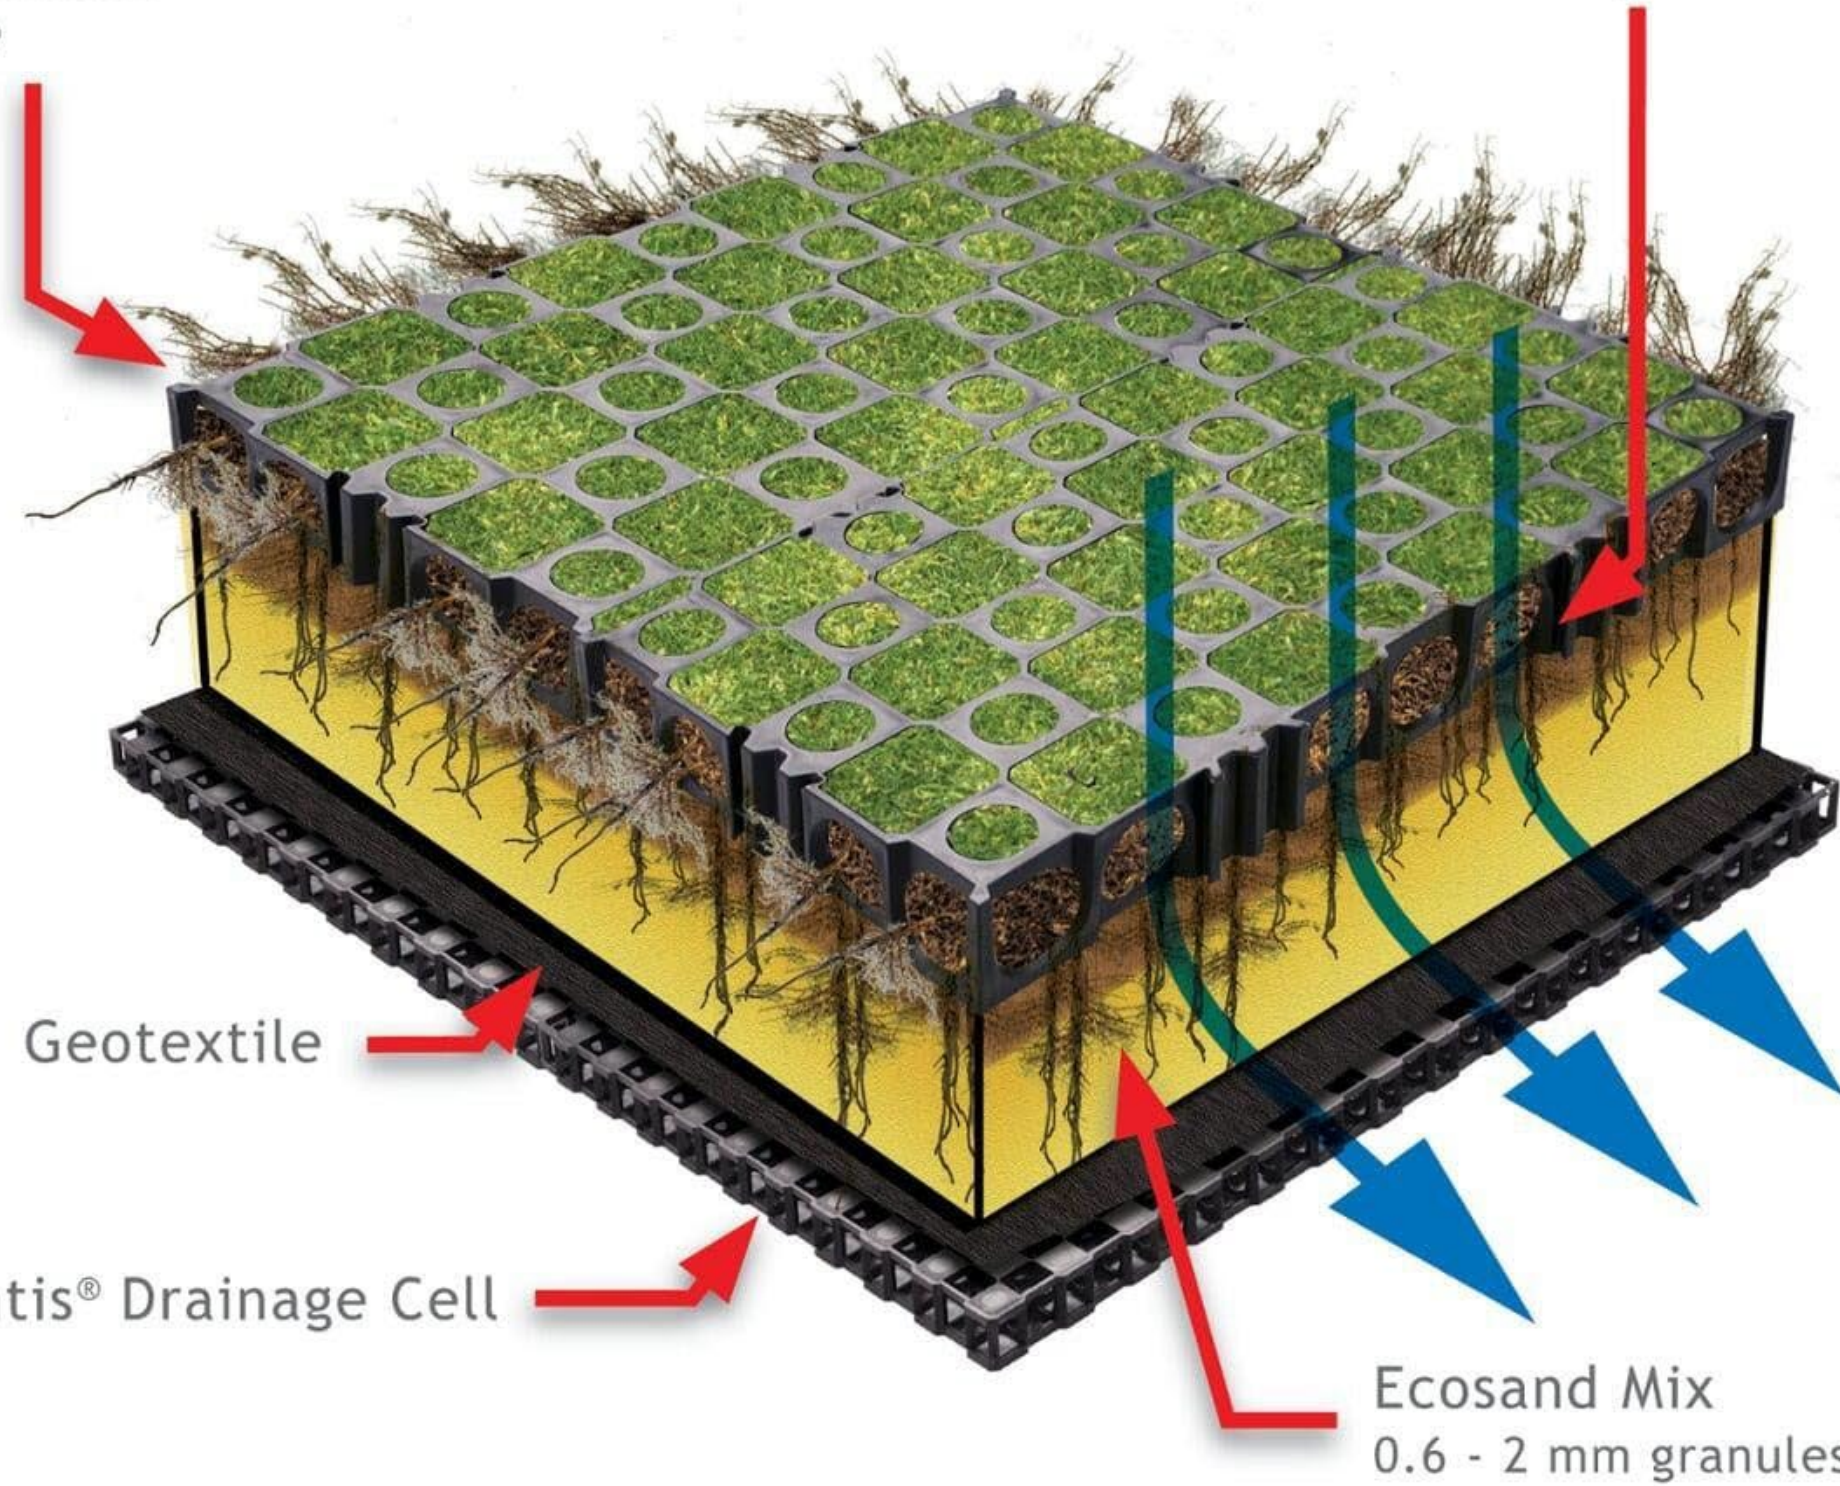

Geotextile

Atlantis® Drainage Cell

Ecosand Mix
0.6 - 2 mm granules

