




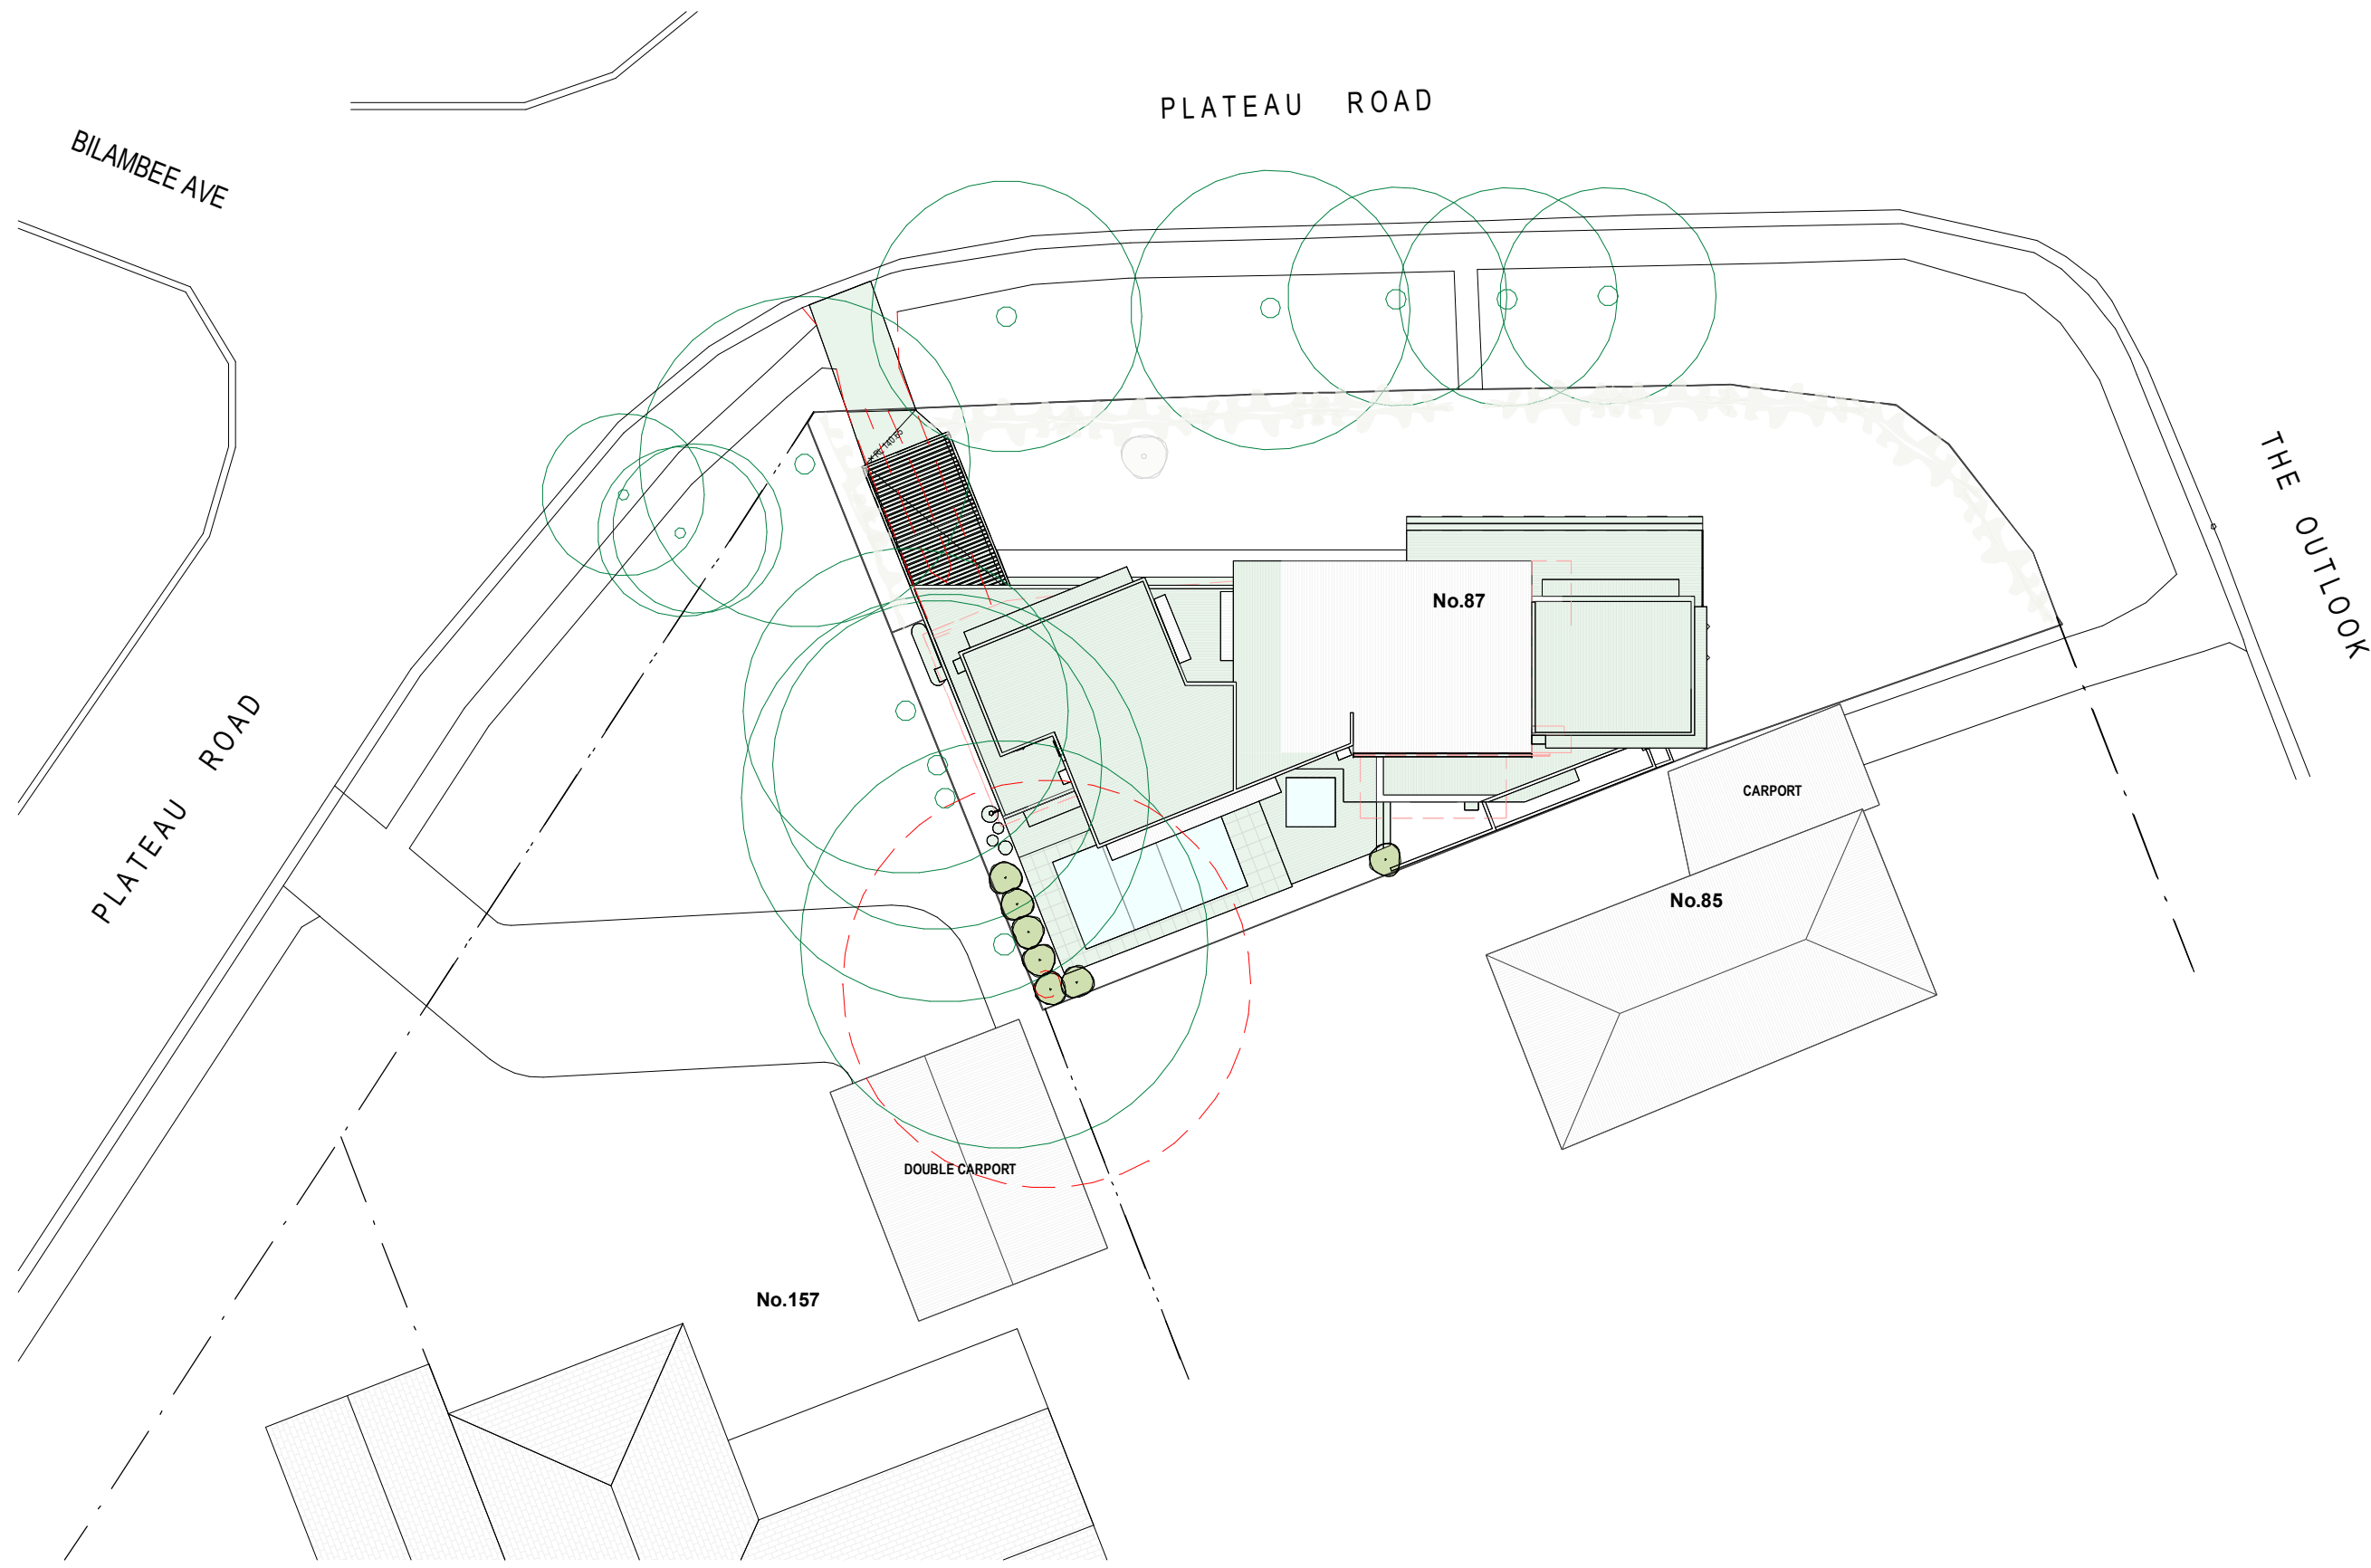

1 Site Plan
1 : 250

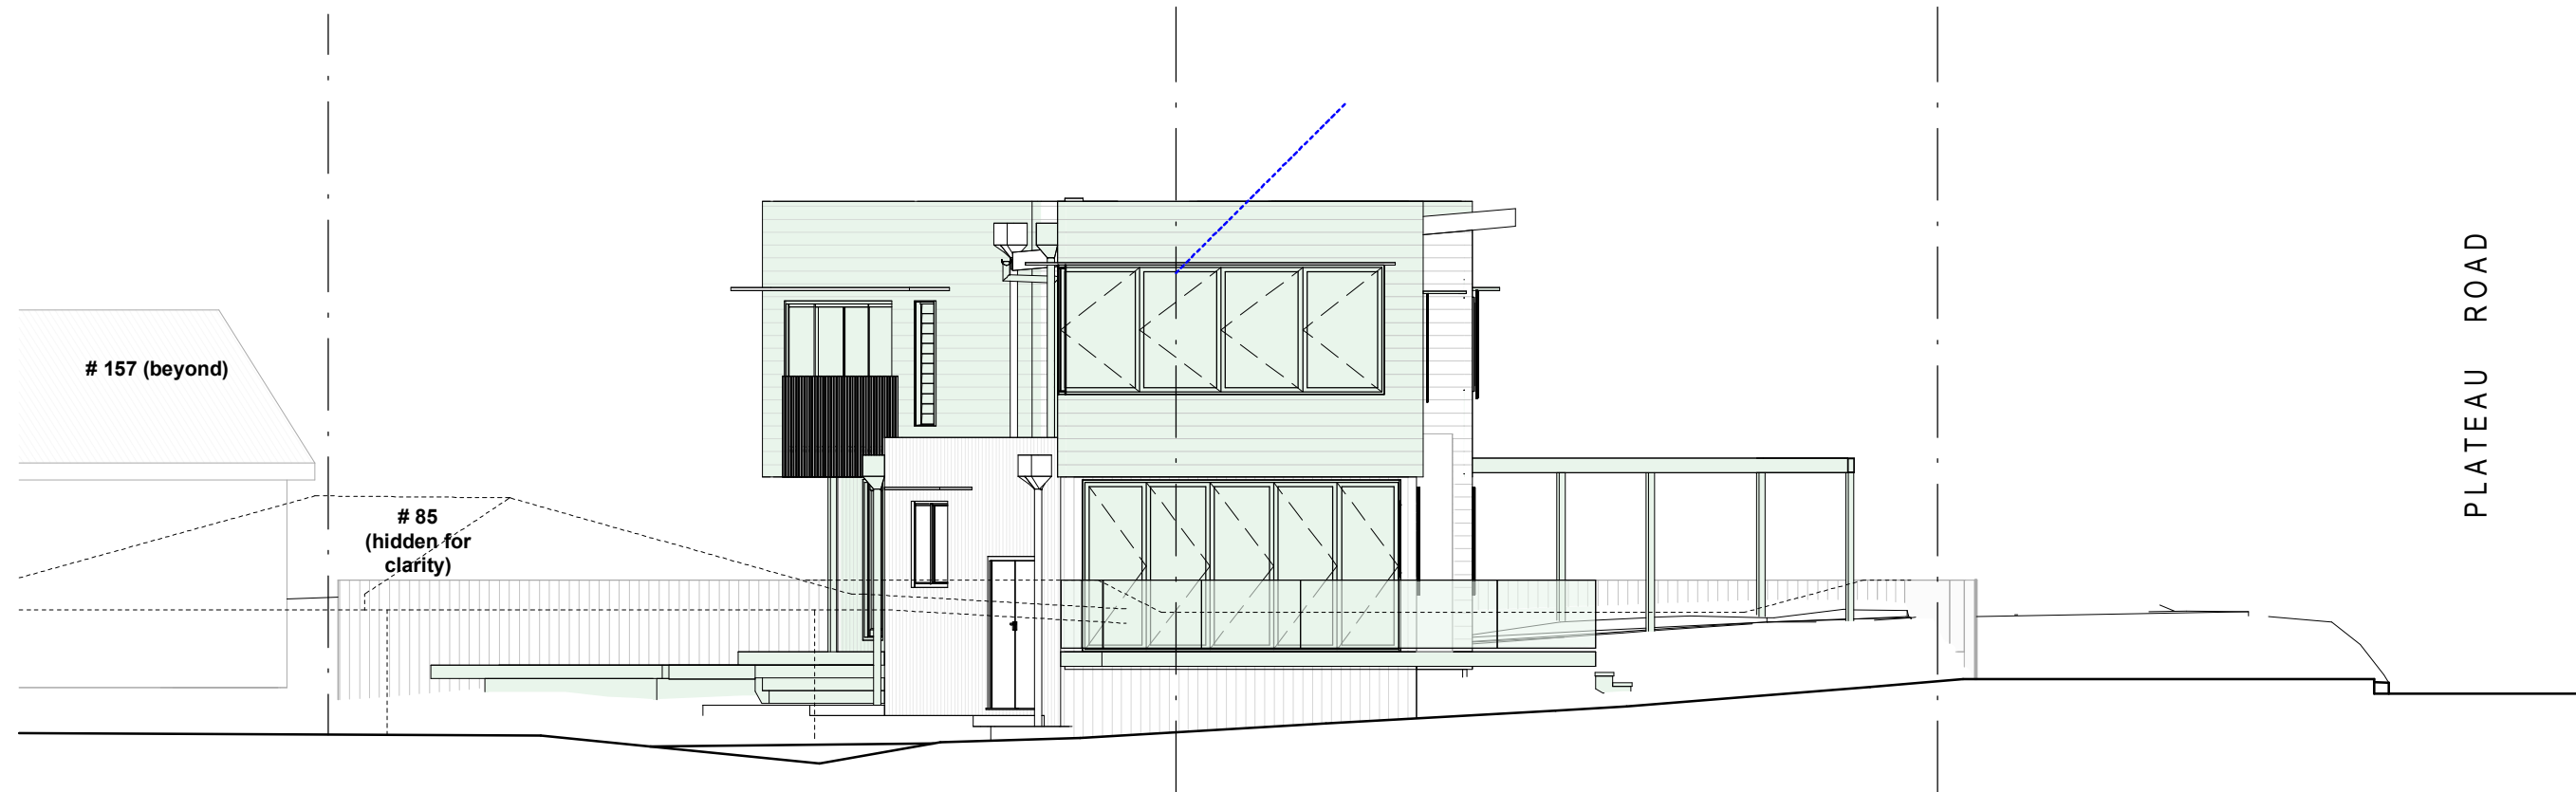


2 East Elevation
1 : 100

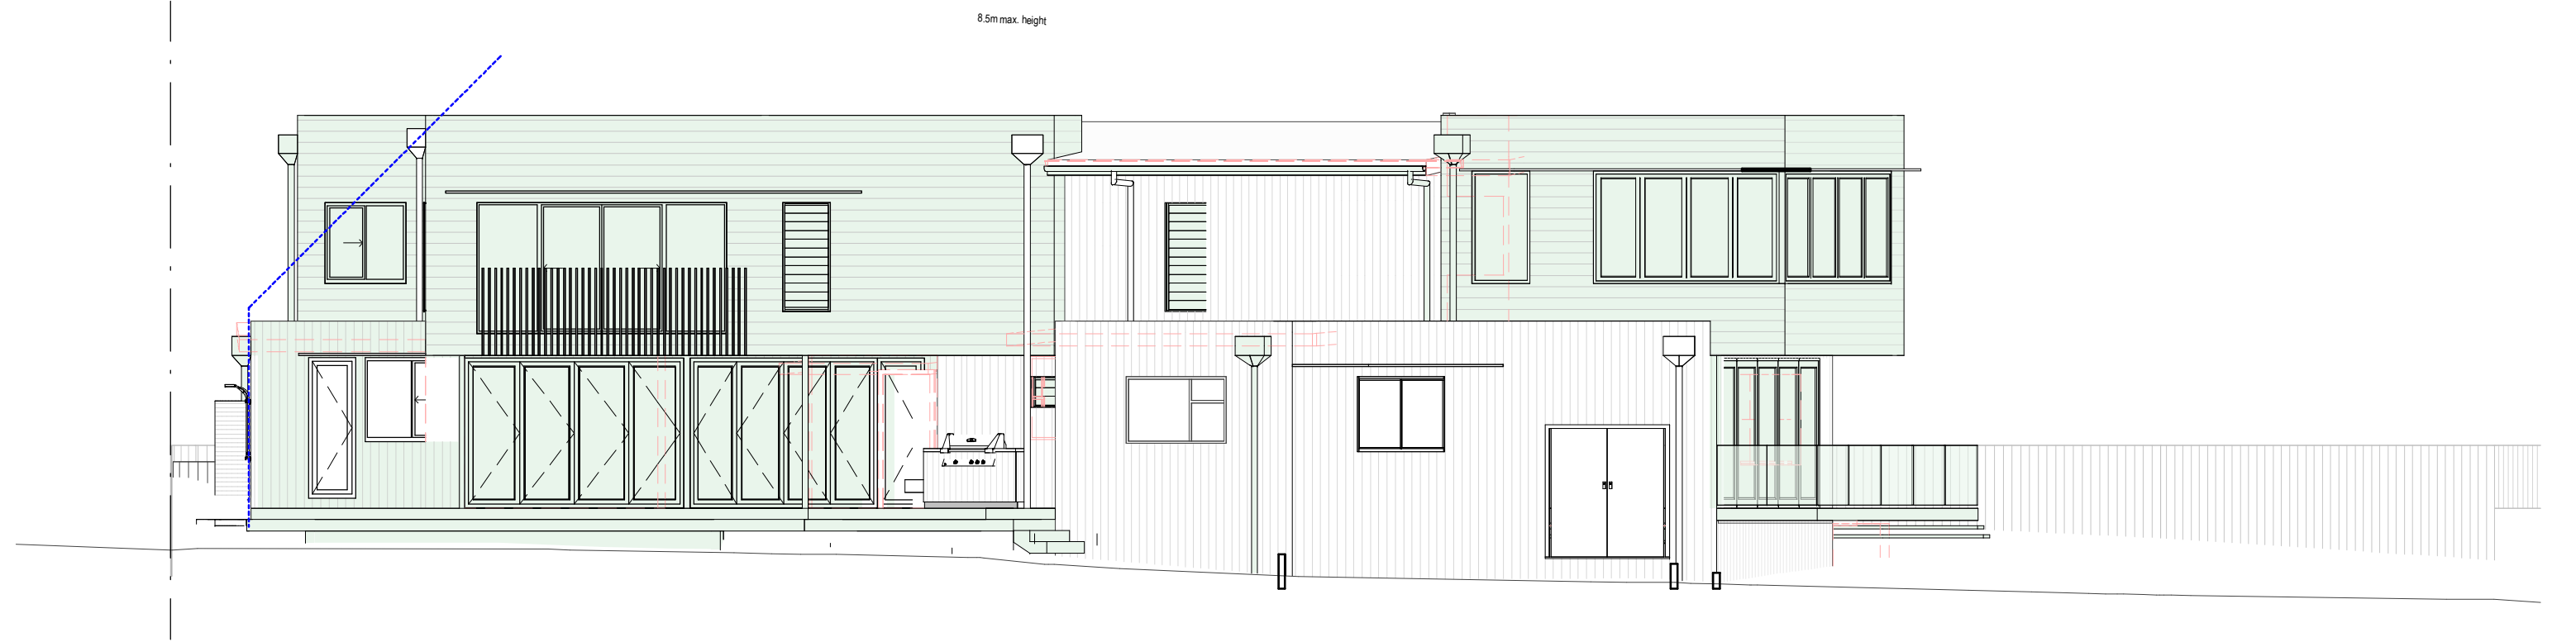

3 South Elevation
1 : 100



5 North Elevation
1 : 100

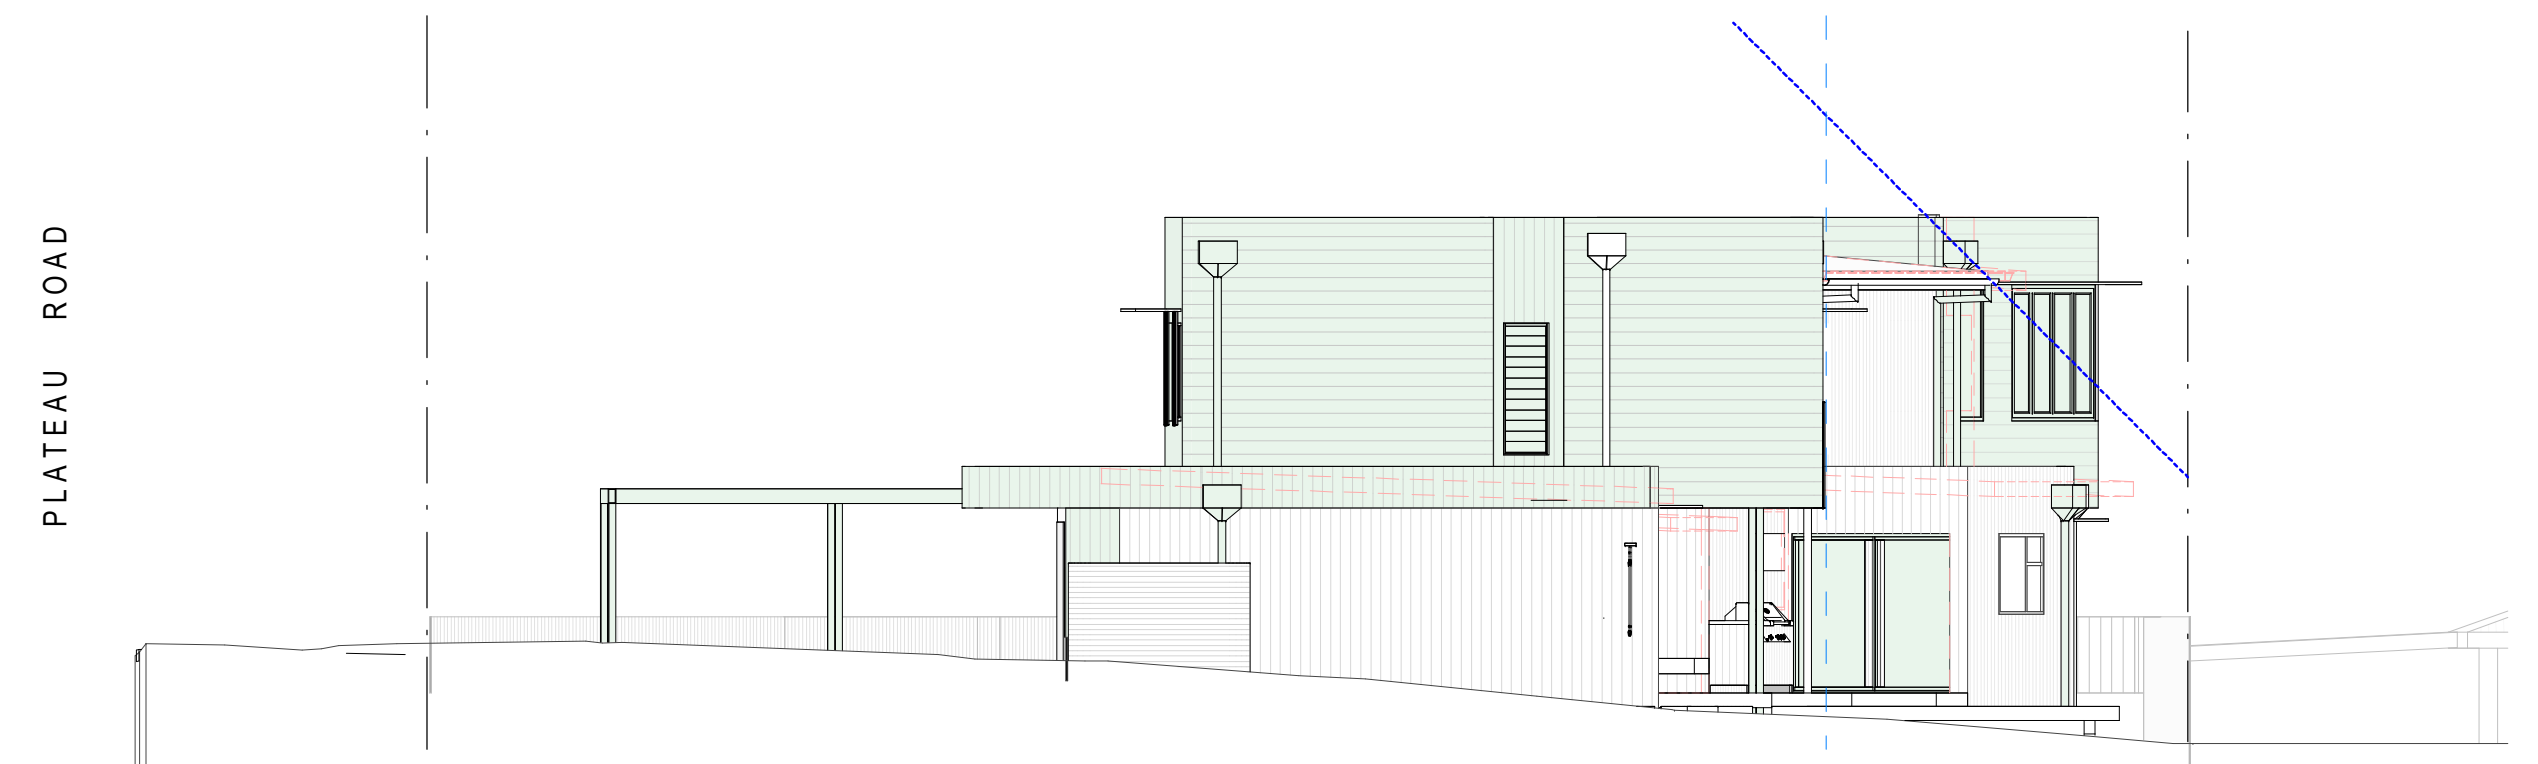

4 West Elevation
1 : 100