


Notes:  
•Refer Architects drawings for pavement, walls, fence, steps, and levels  
•Refer Engineers drawings for hydraulic information

LEGEND



PLANTING SCHEDULE

| ID            | QTY | COMMON NAME  | BOTANICAL NAME                    | SIZE   | MATURE HEIGHT | MATURE SPREAD |                                |
|---------------|-----|--------------|-----------------------------------|--------|---------------|---------------|--------------------------------|
| TREES         |     |              |                                   |        |               |               |                                |
| TTO           | 160 |              | Thuja occidentalis                | 1-3.5M | 7-12M         | 1-1.5M        |                                |
| TAC           | 2   | GUM TREE     | Angophora costata                 | 0.2M   | 15-25M        | 10-15M        | AS PER DA2015-0335 REQUIREMENT |
| SHRUBS        |     |              |                                   |        |               |               |                                |
| SCG           | 9   | BOTTLE BRUSH | Callistemon "Great Balls of Fire" | 0.2M   | 1.5-3M        | 2-3M          | AS PER DA2015-0335 REQUIREMENT |
| GROUND COVERS |     |              |                                   |        |               |               |                                |
| TURF          |     |              |                                   |        |               |               |                                |

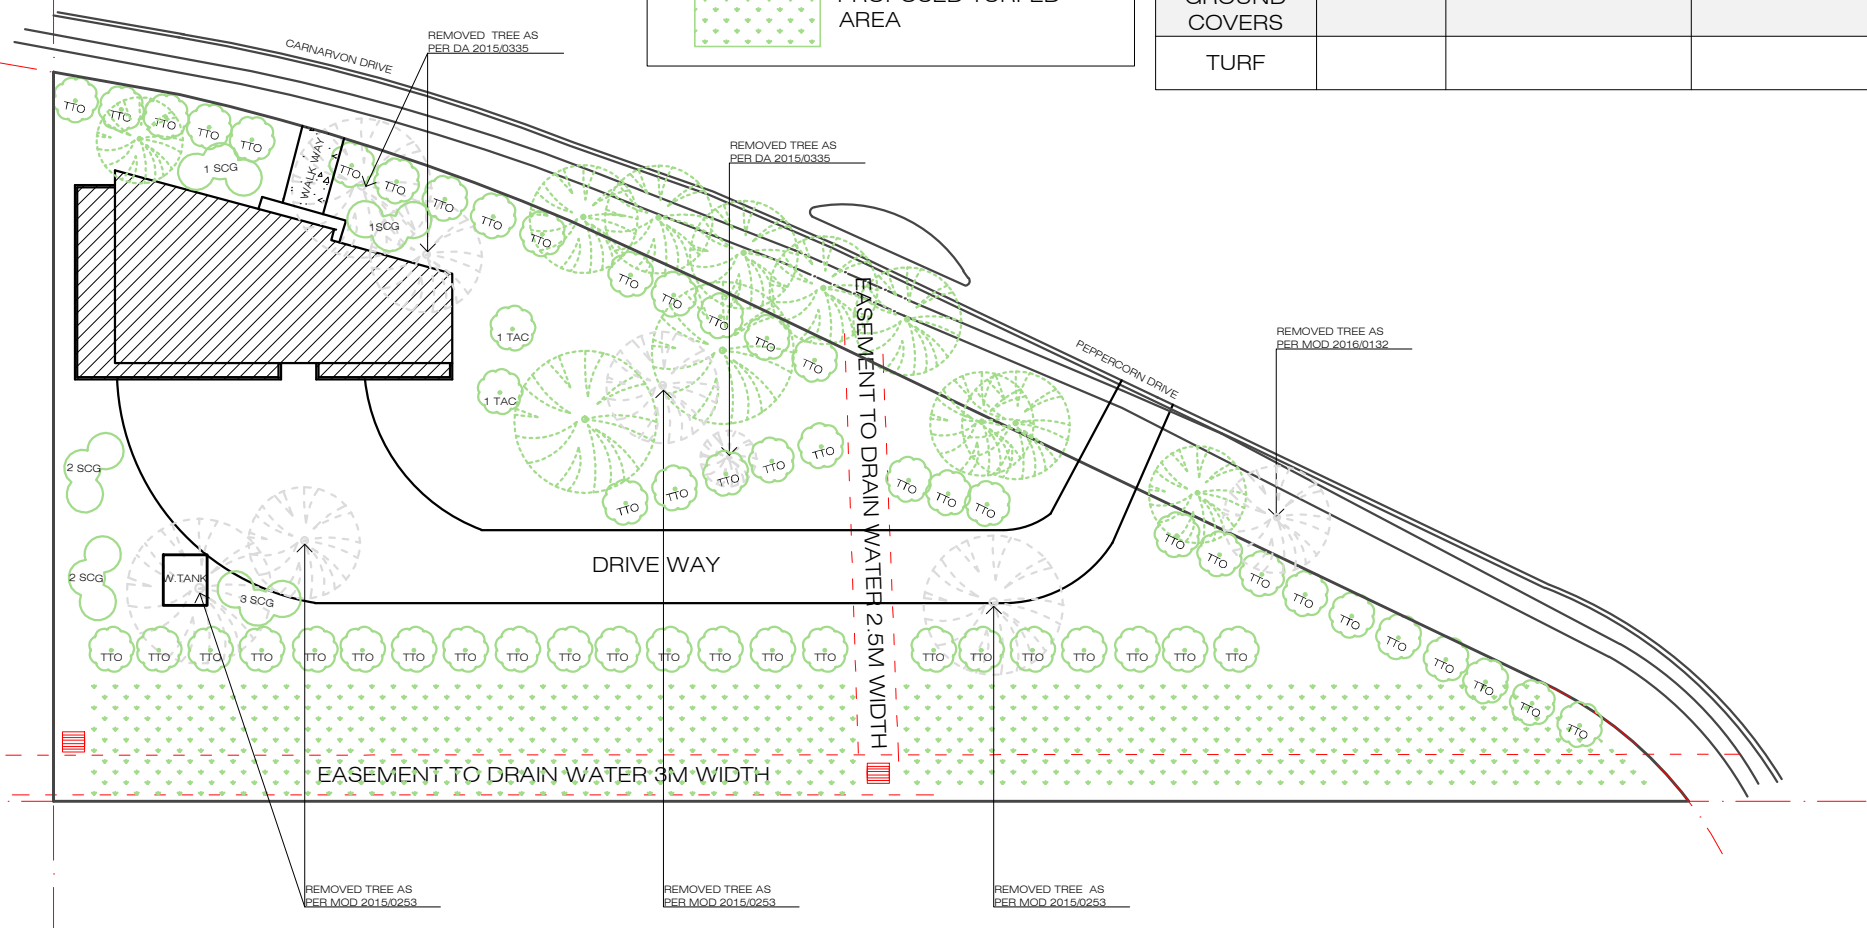


SPECIFICATION NOTES

PLANTING MATERIALS  
Planting Mix:  
Imported planting mix to planting beds is to comprise an approved soil mix of:  
•80% Soil mix (75% coarse sand and 25% blacksoil)  
•10% Mushroom compost  
•10% Composted sawdust  
•10% Pine bark fines  
•10% Composted manure  
Mulch:  
Mulch shall mean Hort-Bark (15mm grade), free from material derived from Privet, Willow, Poplar, Coral trees, or other noxious weeds. Any mulch exceeding the 25mm grade shall be rejected / removed from the site.  
Plant Material:  
All plant material must be true to the species. No substitutes will be allowed. All plants shall be free of fungus and insect damage. All plants shall be healthy, well shaped, not soft or force grown and not root bound.  
Turfed areas:  
All new turfed areas are to be selected weed free Soft Leaf Buffalo. Turf shall be laid neatly butted with staggered joints, flush with adjacent surfaces and have even running falls to all drainage points. All new turfed area shall have a minimum 150mm depth of weed free top soil, placed and levelled prior to turfing.  
PREPARATION AND HARDWORKS  
Excavating for Spot Planting  
To planting areas, excavate a hole for each plant large enough to provide not less than twice the depth and twice the diameter than the root ball of species to be planted.  
Staking  
Use durable hardwood, straight, free from knots or twists, pointed at one end. Drive stakes into the ground a minimum one third of their length, avoiding damage to the root system.  
•45 Litre trees in 2 x 38x38x1800mm Hardwood Stake with double Nylon tie  
TIES: Provide a 50mm wide Nylon webbing tie per stake, fixed securely to the stakes, one tie at half the height of the main stem and the other as necessary to stabilise the plant.  
Timber Edge  
MATERIAL: Timber edging shall consist of:  
Edging: 100 x 50mm hardwood  
Pegs: 50 x 50 x 400mm hardwood  
Fastenings: to be 75x3.75mm diam. galvanised nails  
INSTALLATION: Setout alignment of timber edges on site for approval of Superintendent. Excavate to approved alignment and place edge band within trench to confirm peg locations. Install pegs and affix timber edge in accordance with details. All timber edging to finish flush with adjoining turf.  
MAINTENANCE / PLANT ESTABLISHMENT  
- Landscape Contractors to provide 13 weeks for maintenance / plant establishment period. Carry out recurrent works of a maintenance nature including, but not limited to, watering, mowing, weeding, rubbish removal, fertilising, pest and disease control, returfing, staking and tying, replanting, cultivating, pruning, hedge clipping, top dressing, and keeping the site neat and tidy.  
NOTE:  
- All finished levels are to be verified by Contractor on site.  
- All landscape works be in strict accordance with Council's landscape code and guidelines  
- This plan to be used in conjunction with all other submitted architectural, hydraulics and engineering drawing where applicable.


45 LITRE TREE PLANTING

(SCALE N.T.S)

NOTE:  
TREE PITS SHALL NOT  
BE DUG BY AUGER

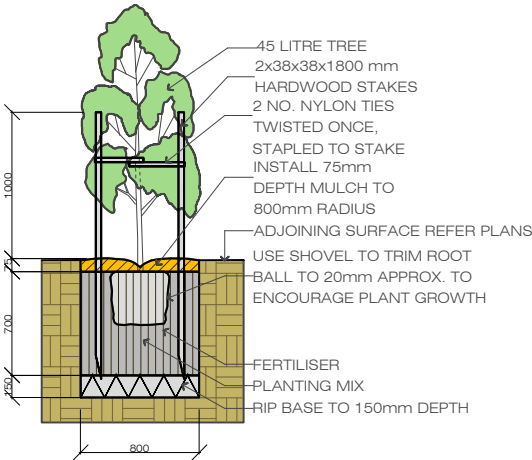

GARDEN BED PLANTING - REFER PLANS

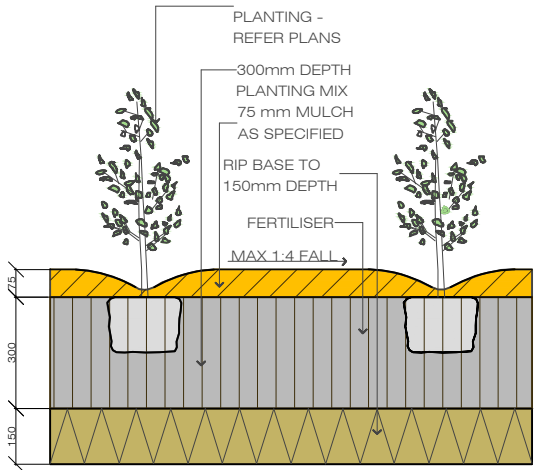

PLANTING BED DETAIL

(SCALE N.T.S)

NOTE:  
FALL BASE OF PLANTING BED  
PREPARATION TO DRAINAGE  
OUTLETS/SUBSOIL DRAINAGE  
WHERE PROVIDED

PROPOSED LANDSCAPING PLAN

001

SCALE 1:500@ A3

PROJECT&ADDRESS:

S96 FOR  
46 CARNARVON DRIVE FRENCHS FOREST, NSW  
LOT NO.1 DP NO. 1195835

CLIENT: MR. ALIMIN  
JOSEF SOENARIO

EMAIL:

MR.Z DESIGN STUDIO

ADDRESS: 15-17 Beresford Ave, Greenacre  
NSW 2190  
EMAIL:MR.ZDESIGN66@GMAIL.COM  
ABN:19 607 541 177

Mr.Z DESIGN

NOTE: ALL PLANS AND DESIGNS PREPARED BY MR.Z DESIGN.MR.Z DESIGN OWNS THE COPYRIGHT OF THESE PLANS AND WILL ALLOW USE OF THE PLANS ONLY FOR THE PURPOSE AND SITE FOR WHICH THEY HAVE BEEN PREPARED BY MR.Z DESIGN. THESE PLANS CAN NOT BE COPIES OR REPRODUCED WITHOUT PERMISSION OF MR.Z DESIGN ANY OTHER USE OF THESE PLANS WITHOUT PERMISSION OF MR.Z DESIGN IS FORBIDDEN.CONCEPT DESIGN PROVIDED BY CLIENT.

DRAWN BY  
STEPHEN Z  
FIRST ISSUE  
DATE  
18.07.2017  
DRAWING NO.  
001

SCALE 1:500@ A3

ZRE1707

DIMENSION NOTE:  
1. ALL DIMENSIONS ARE APPROXIMATE ONLY  
2. PLEASE CHECK ALL DIMENSIONS ONSITE WITH CLIENT BEFORE CONSTRUCTION.  
3. ALL DIMENSIONS ARE REFERENCES ONLY.