



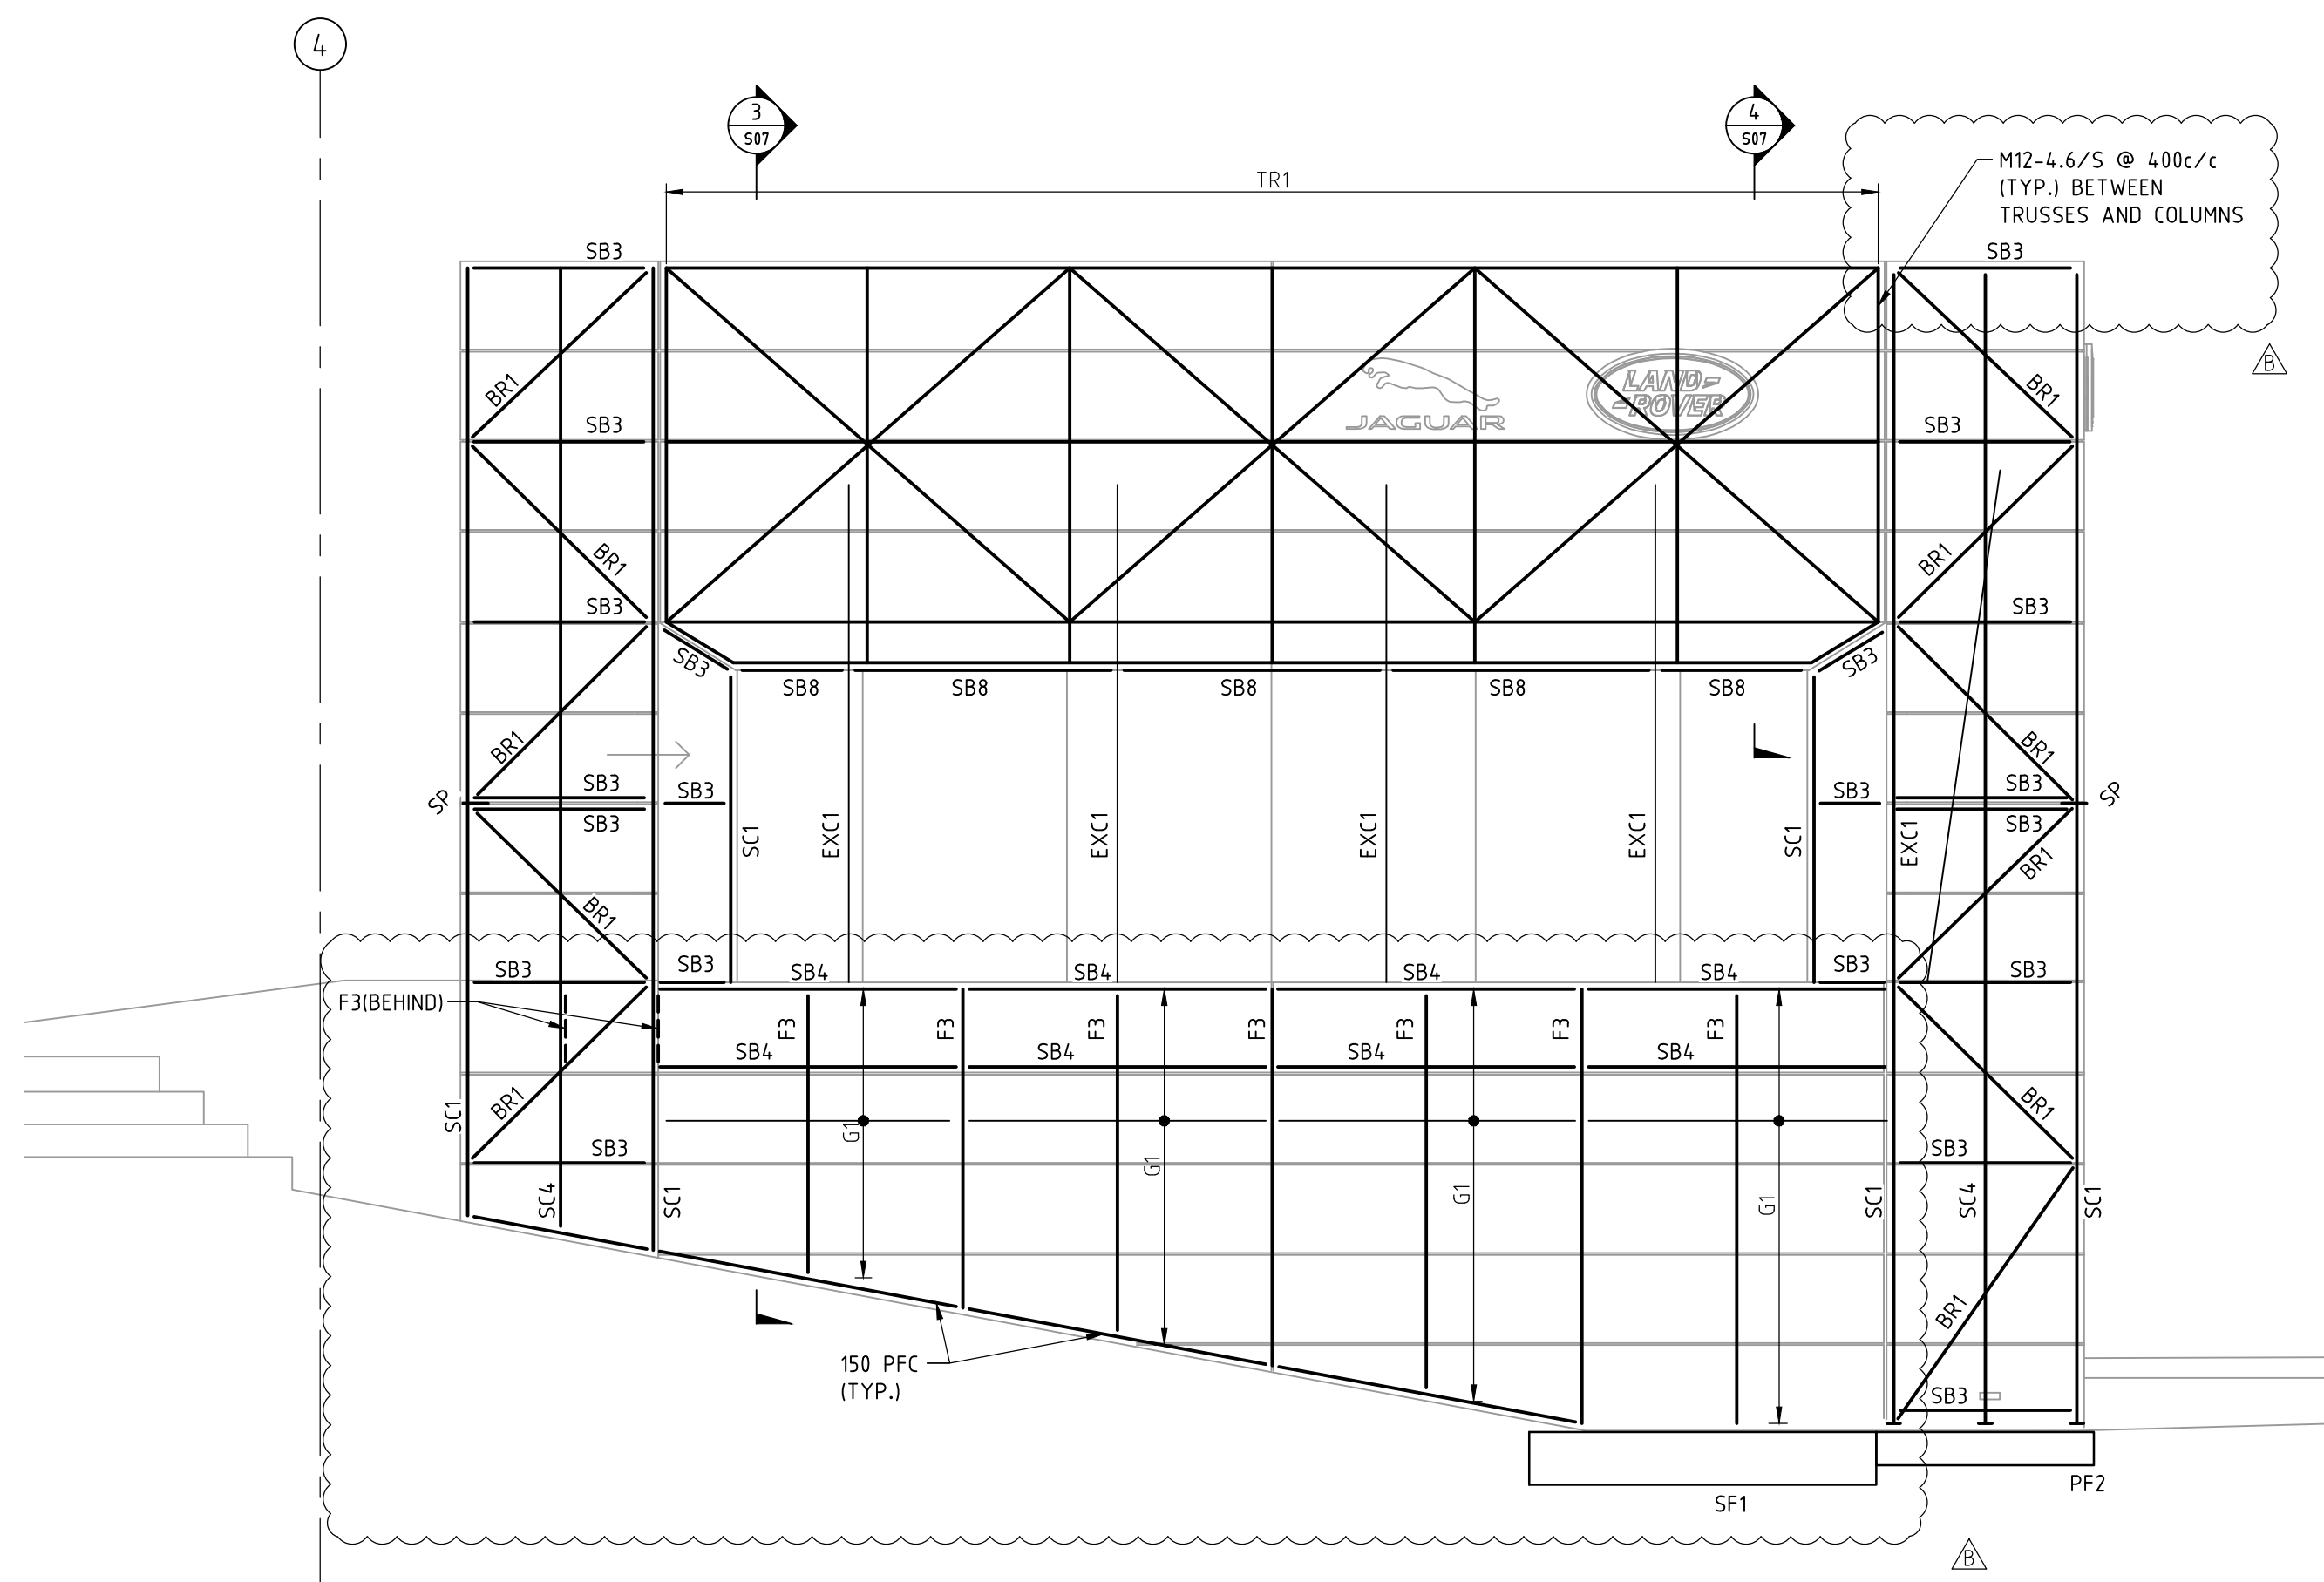

ELEVATION B
SCALE 1:50

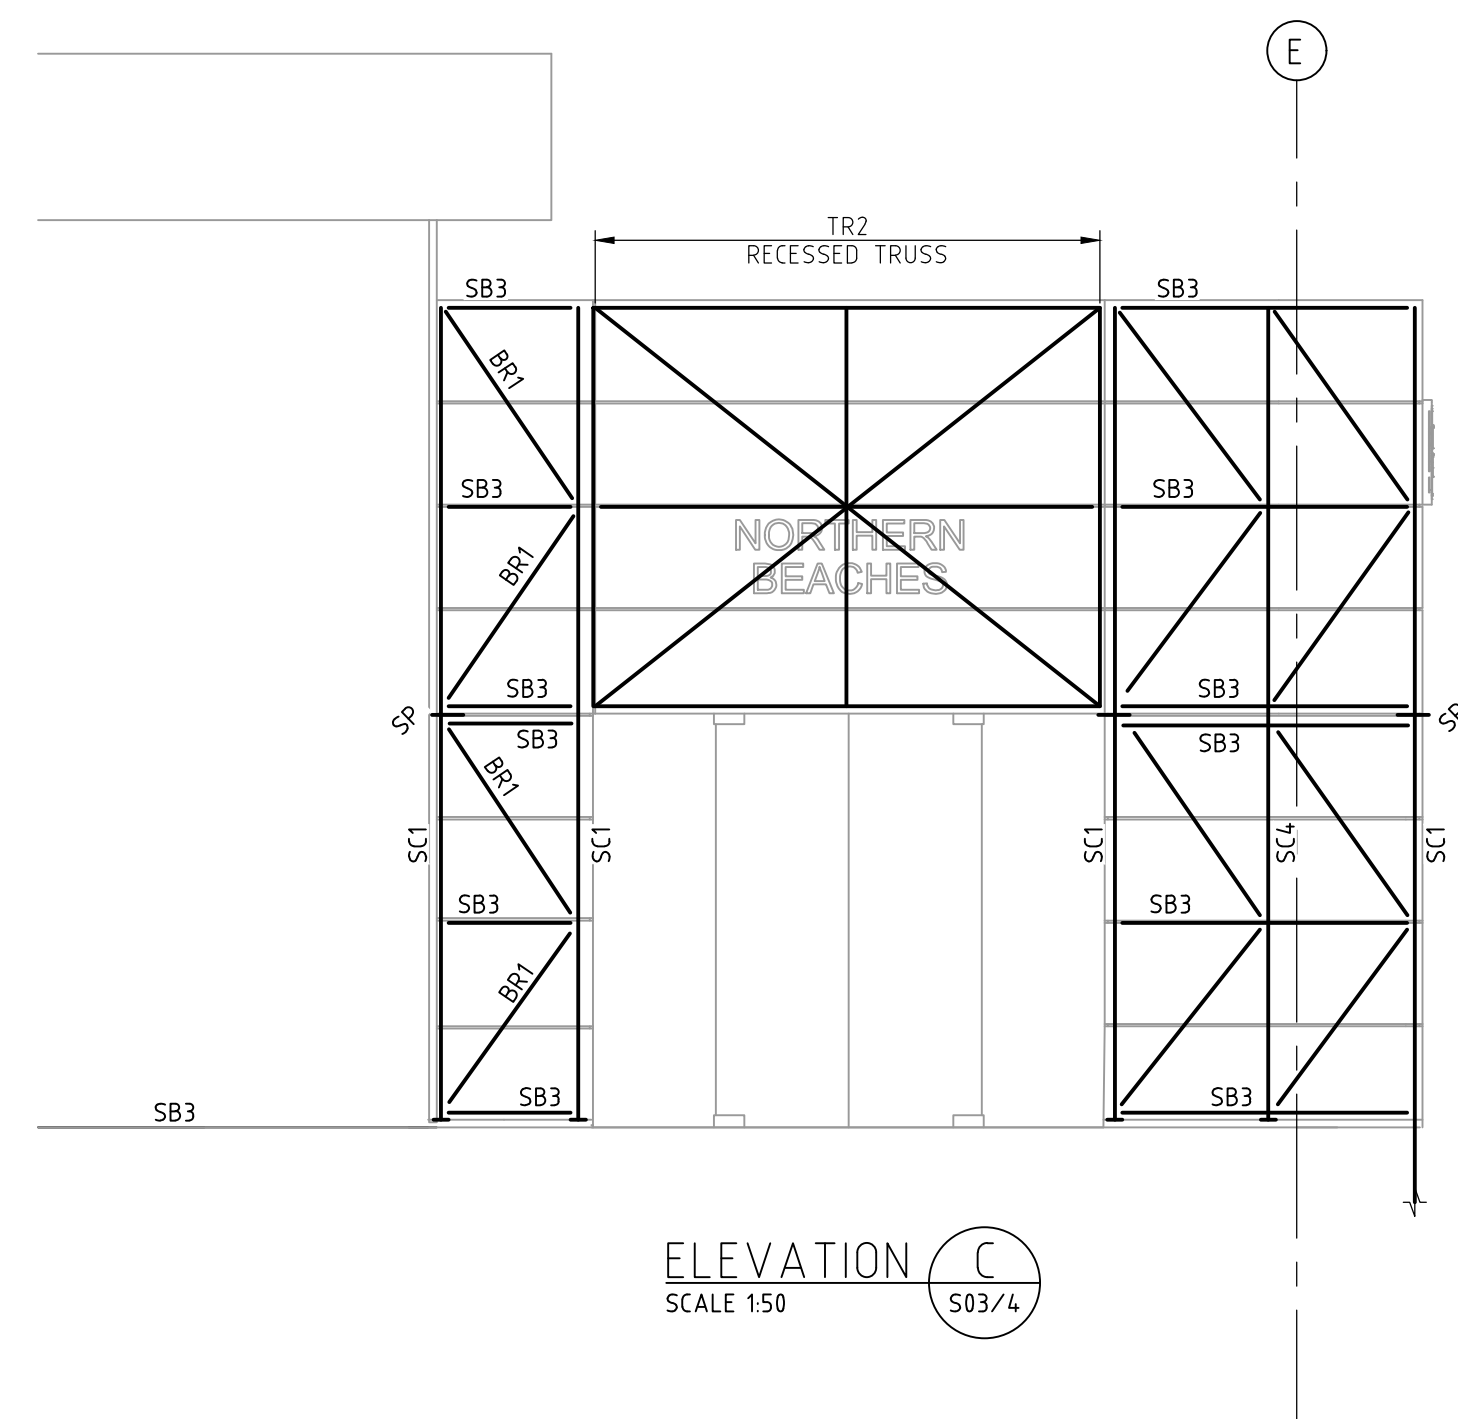

ELEVATION C
SCALE 1:50

NOT FOR CONSTRUCTION

ISS	DATE	COMMENT
A	3/02/22	ISSUED FOR TENDER
B	10/02/22	EASEMENT REVISION



Suite 1, Building 8, 49 Frenchs Forest Road East,
Frenchs Forest, NSW 2086
P.O. Box 652, Forestville, NSW 2087
Ph: 02 9451 3455 Fax: 02 9451 3466
Email: info@dbce.com.au
ABN 23 039 013 724

CLIENT:	A.P EAGERS LTD
PROJECT:	790 PITTWATER ROAD BROOKVALE NSW 2100

TITLE:	ELEVATION
--------	-----------

DRAWN EWN	DESIGN DB	DATE: DEC' 21
JOB NO: 21072	DWG NO: S06	
SCALE @ A1: AS SHOWN	REV: B	