
From: Leiat McCoy
Sent: 18/01/2022 10:37:51 AM
To: Thomas Prosser; Council Northernbeaches Mailbox
Subject: TRIMMED: DA2021/2383 - 4 Bangalow Ave, Mona Vale
Attachments: 5 Beaconia CI shadow diagram.pdf.pdf;


Hi Thomas

Re Finocchiaro submission

As Grace Finocchiaro doesn't have an email address she has asked that I forward emails on her behalf. Apologies but the below diagram should have been attached to Mrs Finocchiaro's submission. I have been unable to upload it to the DA portal.

Regards

Leiat McCoy

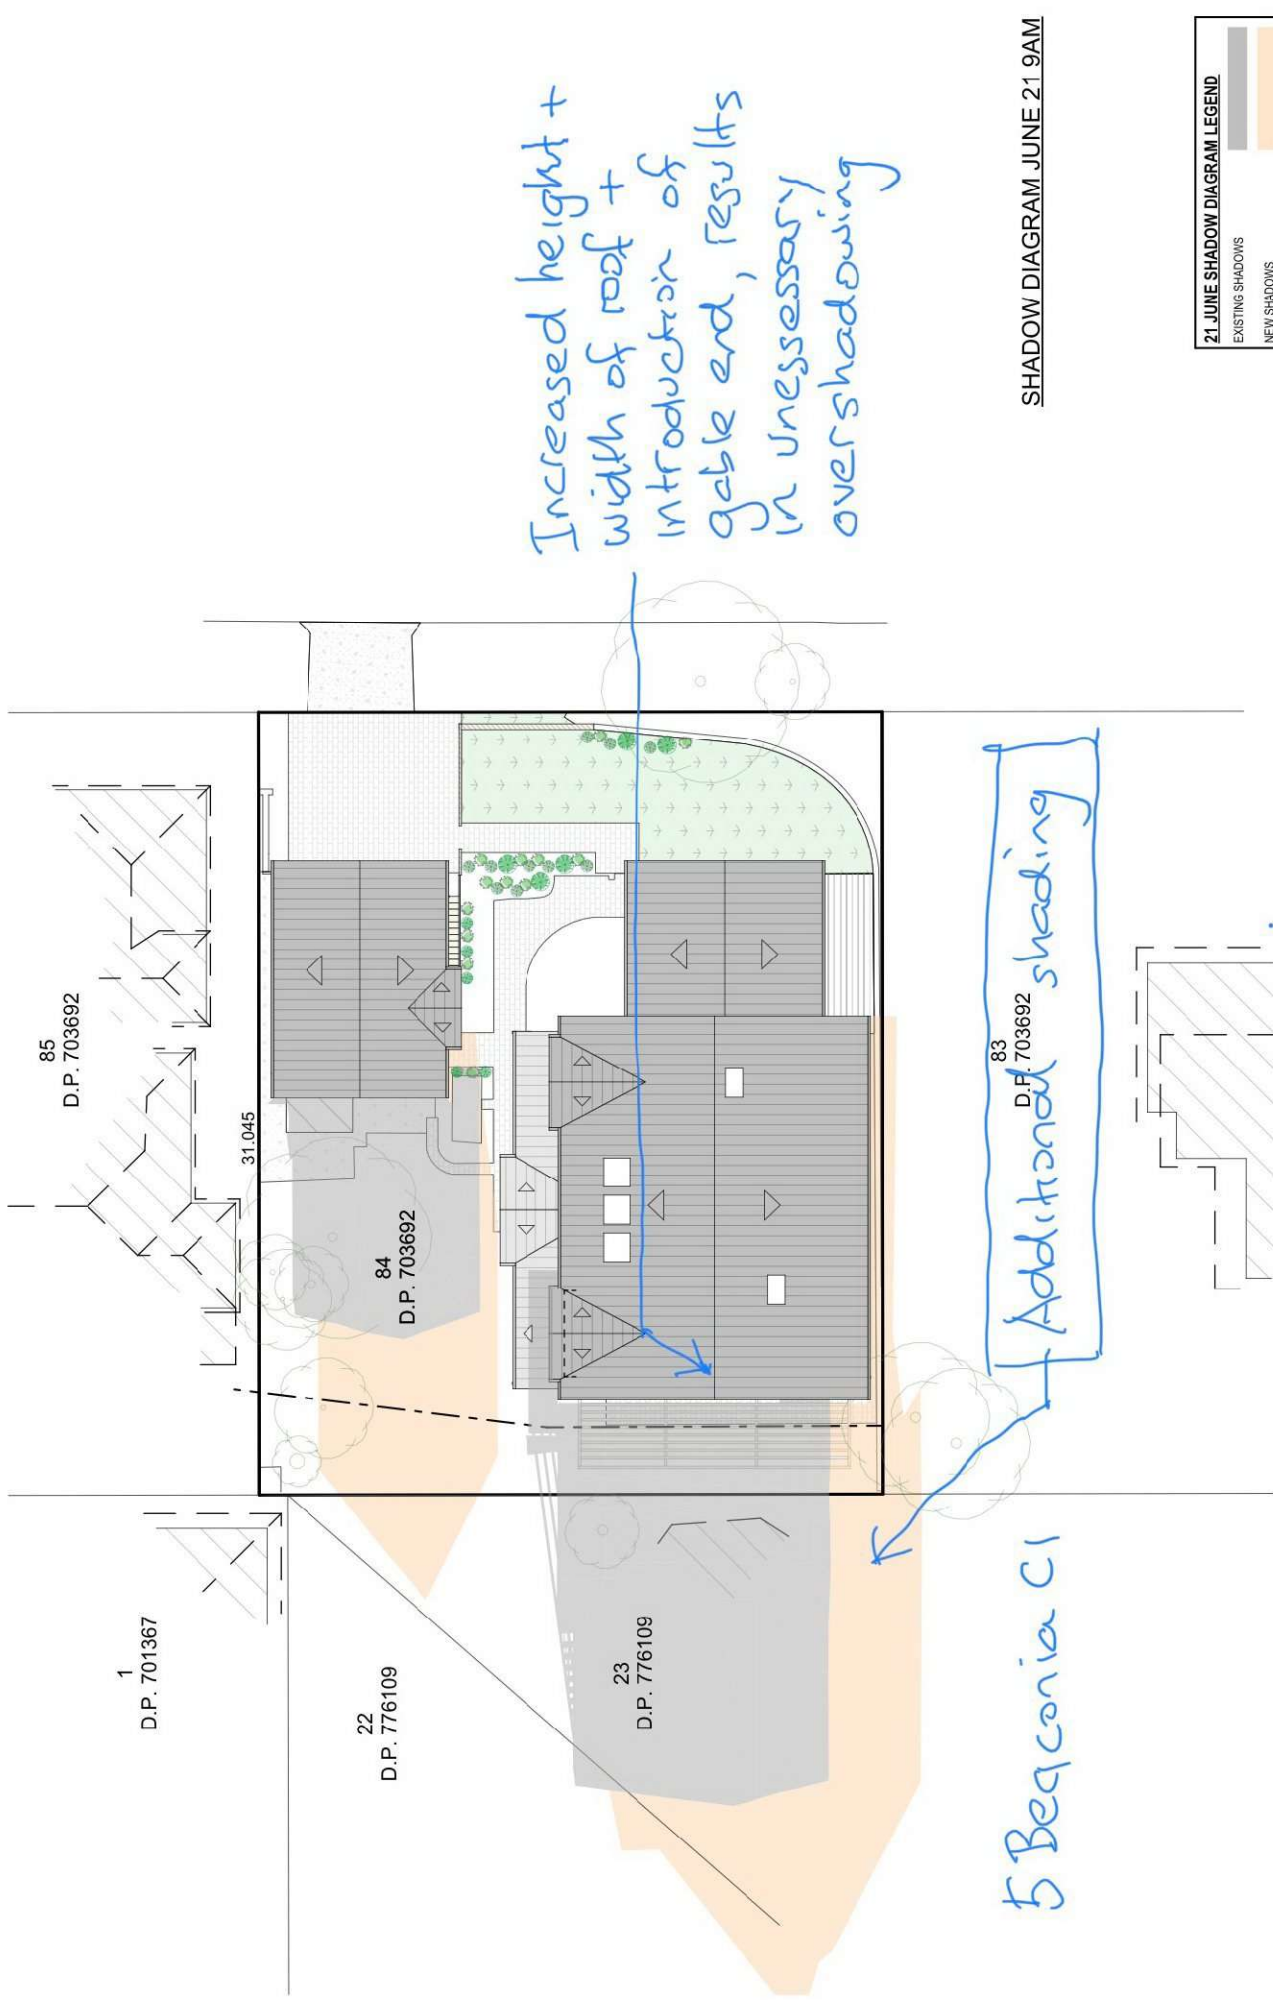

SHADOW DIAGRAM JUNE 21 9AM

21 JUNE SHADOW DIAGRAM LEGEND	
EXISTING SHADOWS	
NEW SHADOWS	

DATE:	OCT/21	DRAWN BY:	CA	SCALE:	1:200 @ A3
JOB No:	950/21	CHECKED BY:	JJ	DRAWING No:	DA.17

PROPOSED ALTERATIONS AND ADDITIONS	
4 BANGALOW AVE, MONA VALE.	
CLIENT: LEONIE & MATT	
DRAWING TITLE: SHADOW DIAGRAM JUNE 21 9:00 am	

REV.	DATE	DESCRIPTION
A	20.10.2021	AMENDMENTS TO PRELIM DRAWINGS
B	21.10.2021	AMENDMENTS TO PRELIM DRAWINGS
C	10.11.2021	AMENDMENTS TO PRELIM DRAWINGS
D	23.11.2021	DA DRAWINGS ISSUED
E	30.11.2021	AMENDMENTS TO DA DRAWINGS

JJ Drafting
Division of JJ DRAFTING AUSTRALIA PTY LTD
2680 Mona Vale Road, Mona Vale, NSW, 2103
PO Box 687 Dee Why NSW 2099
Mob. 0414 717 541 | Email: jjdraft@jpdrafting.com.au
www.jjdrafting.com.au
ACH 663 693 346

- NOTES: (E & OE)
- All drawings are to be submitted to the relevant authority for approval.
 - Do not obtain dimensions by scaling drawings.
 - All dimensions are to be checked on site prior to starting work.
 - All drawings are to be checked in conjunction with all other consultant's drawings and specifications.
 - All workmanship & materials shall be in accordance with the requirements of current editions of the National Construction Code, relevant Australian Standards & local council requirements.
 - New materials are to be used throughout unless otherwise noted.
 - All drawings are to be checked by a practising engineer.

