


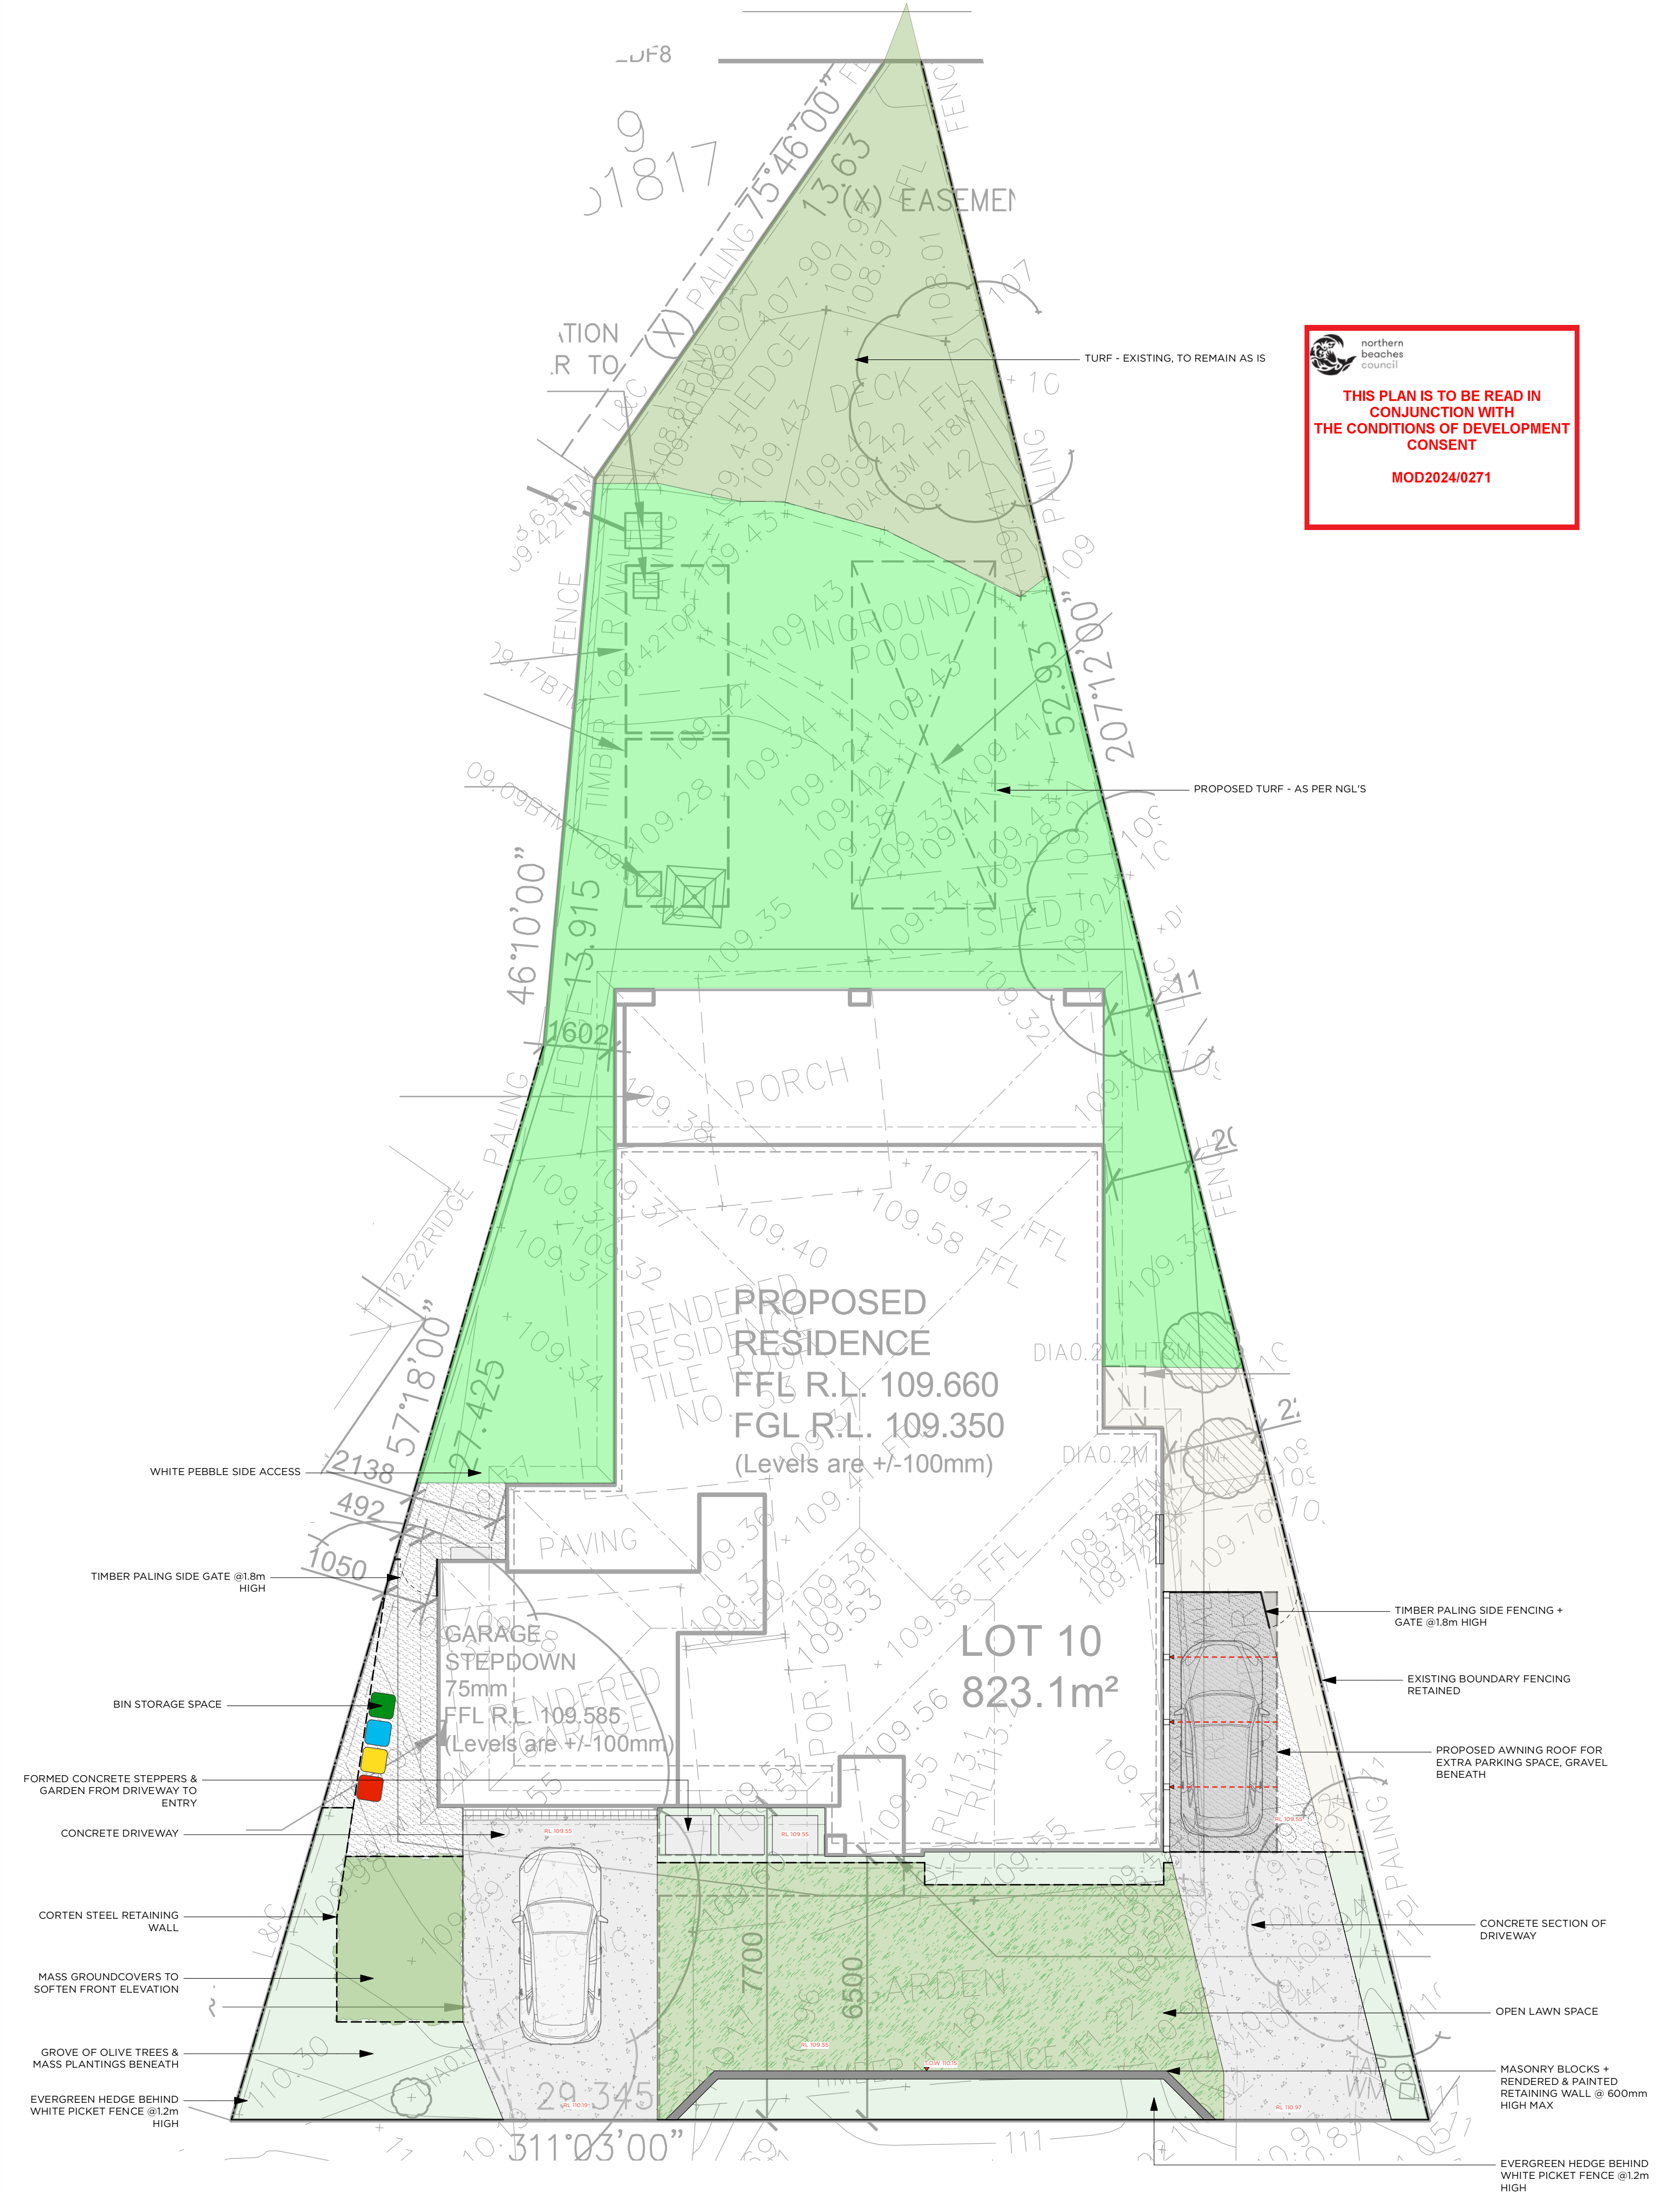


THIS PLAN IS TO BE READ IN CONJUNCTION WITH THE CONDITIONS OF DEVELOPMENT CONSENT

MOD2024/0271


CONCEPT PLAN
53 ARTHUR ST, FORESTVILLE

DESIGNED BY KC	DRAWN BY KC	CHECKED BY PA	DATE 23/07/24	REVISIONS
CLIENT D & T MACKAY	PAGE SIZE A2	REVISION A	SCALE 1:100	
DRAWING NUMBER LCP-01			SHEET 01 OF 01	
www.5thseason.com.au Suite 5/18 Smith St, Chatswood NSW 2067 T 02 9417 2111 Lic. No. 287310C				



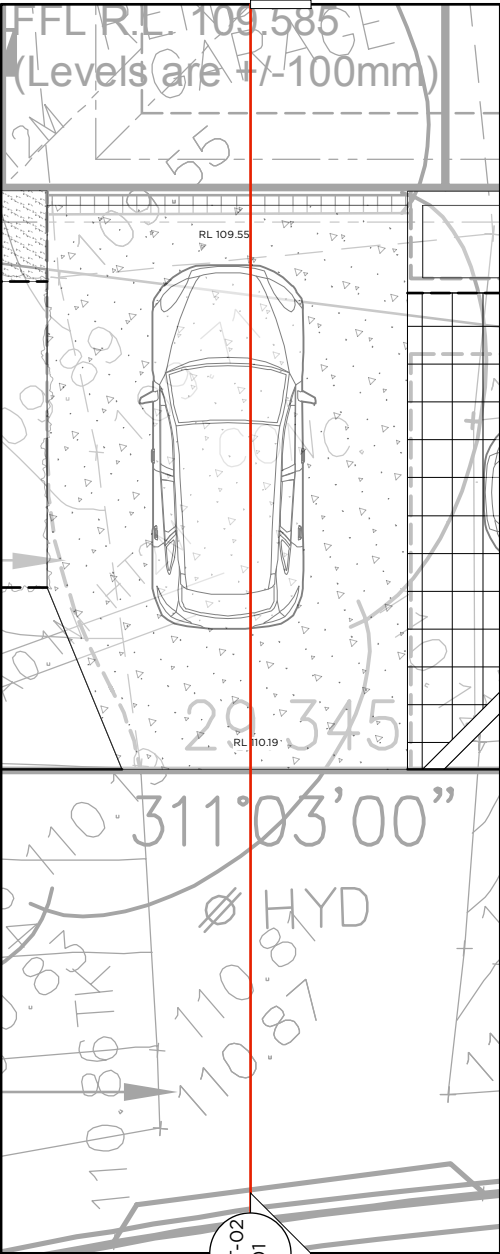

SITE REFERENCE
PLAN @ 1:100

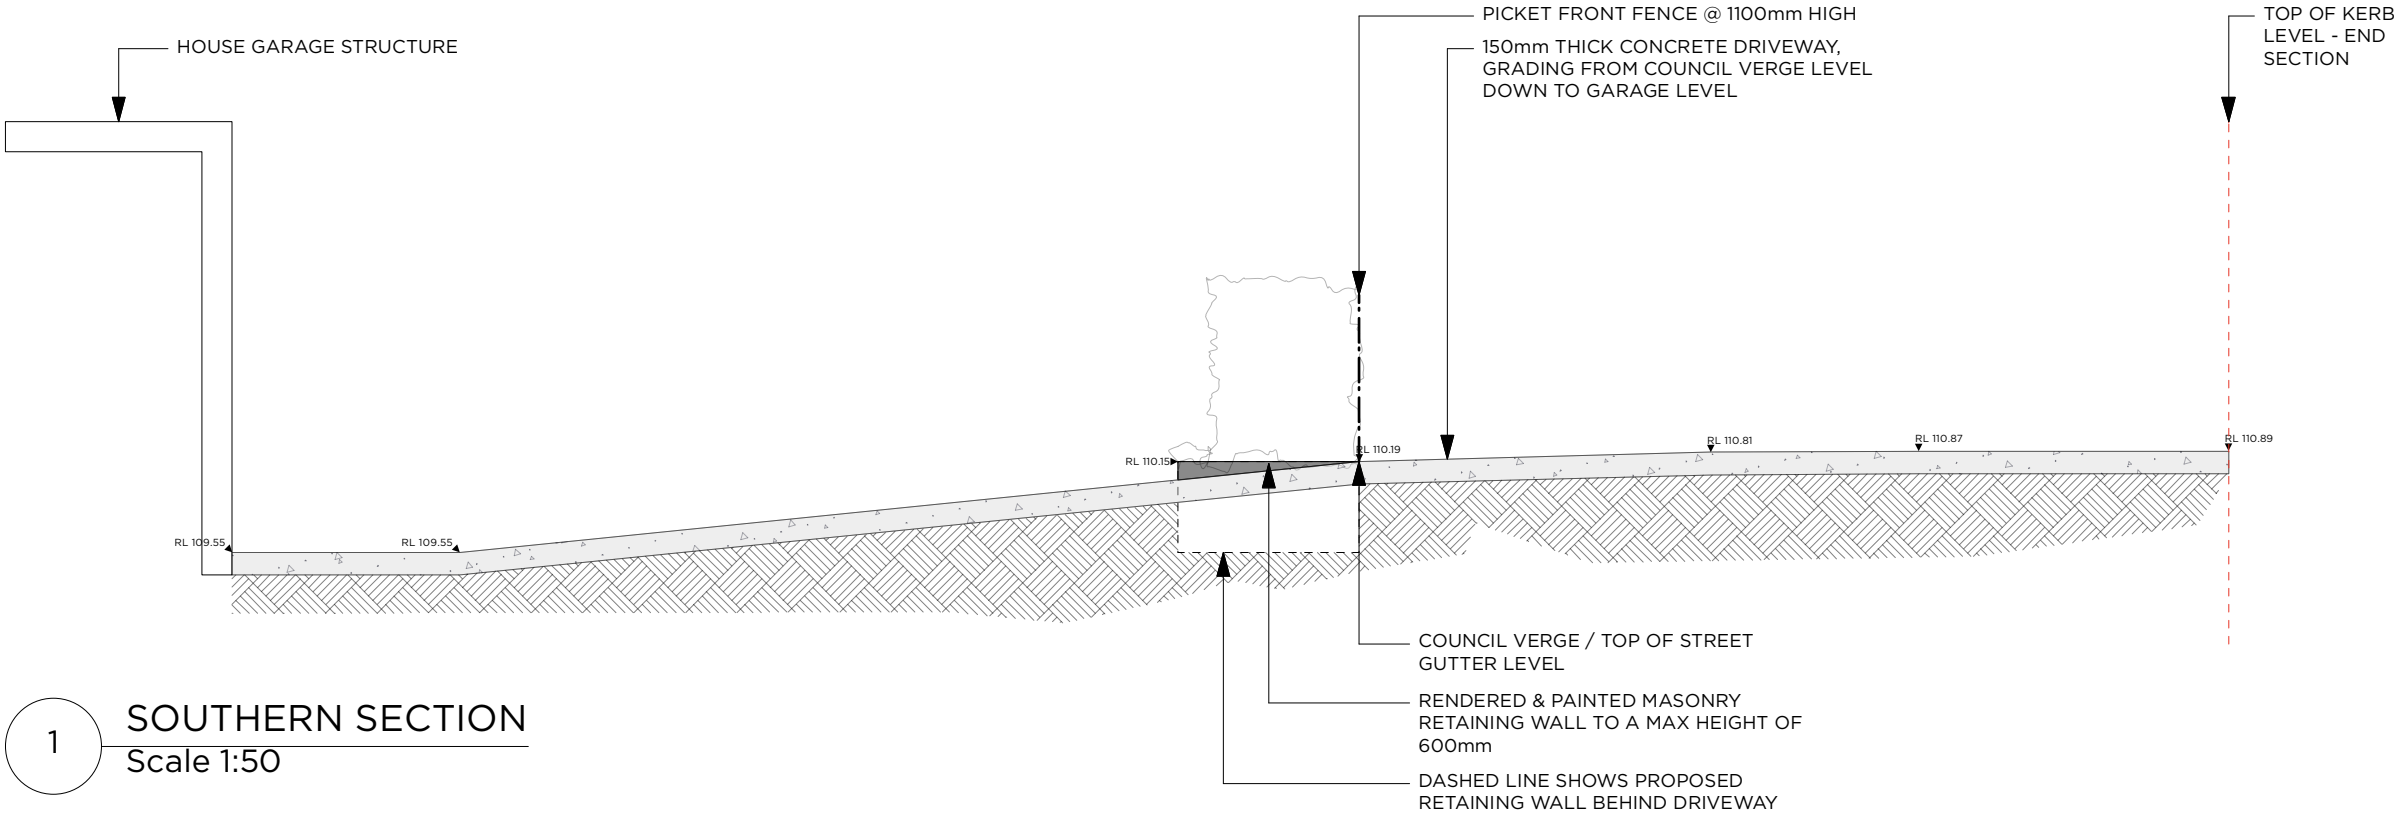

1 SOUTHERN SECTION
Scale 1:50



northern
beaches
council


THIS PLAN IS TO BE READ IN
CONJUNCTION WITH
THE CONDITIONS OF DEVELOPMENT
CONSENT

MOD2024/0271


DRIVEWAY ELEVATION 01
53 ARTHUR ST , FORESTVILLE

DESIGNED BY	DRAWN BY	CHECKED BY	DATE	REVISIONS
KC	KC	PA	19/02/24	
CLIENT		PAGE SIZE	SCALE	
D & T MACKAY		A3	1:50	
DRAWING NUMBER		REVISION	SHEET	
DET-01		A	01 OF 01	
www.5thseason.com.au Suite 5/18 Smith St, Chatswood NSW 2067 T 02 9417 2111 Lic. No. 180565C				



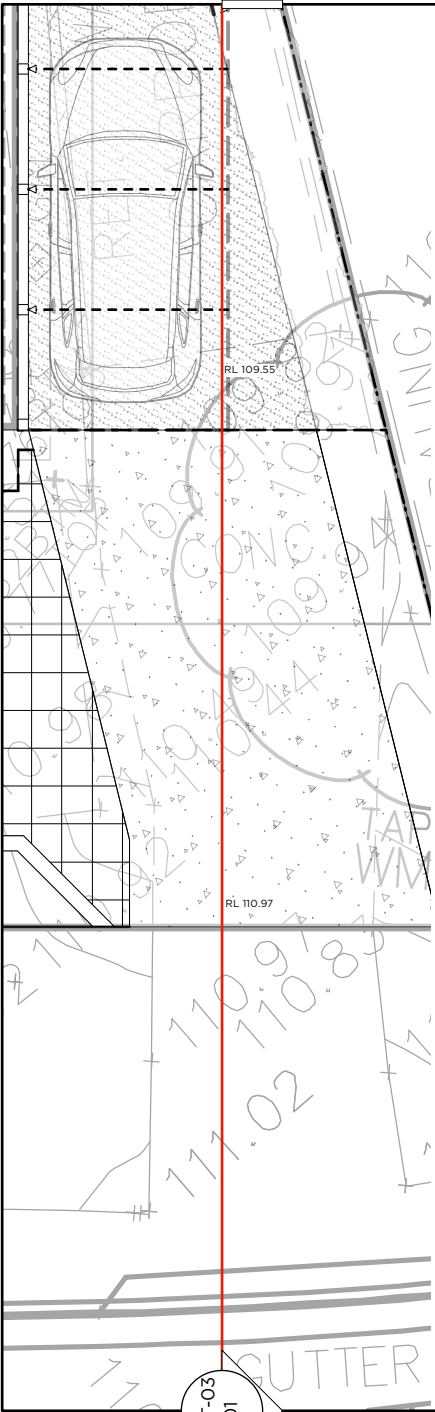

SITE REFERENCE
PLAN @ 1:100

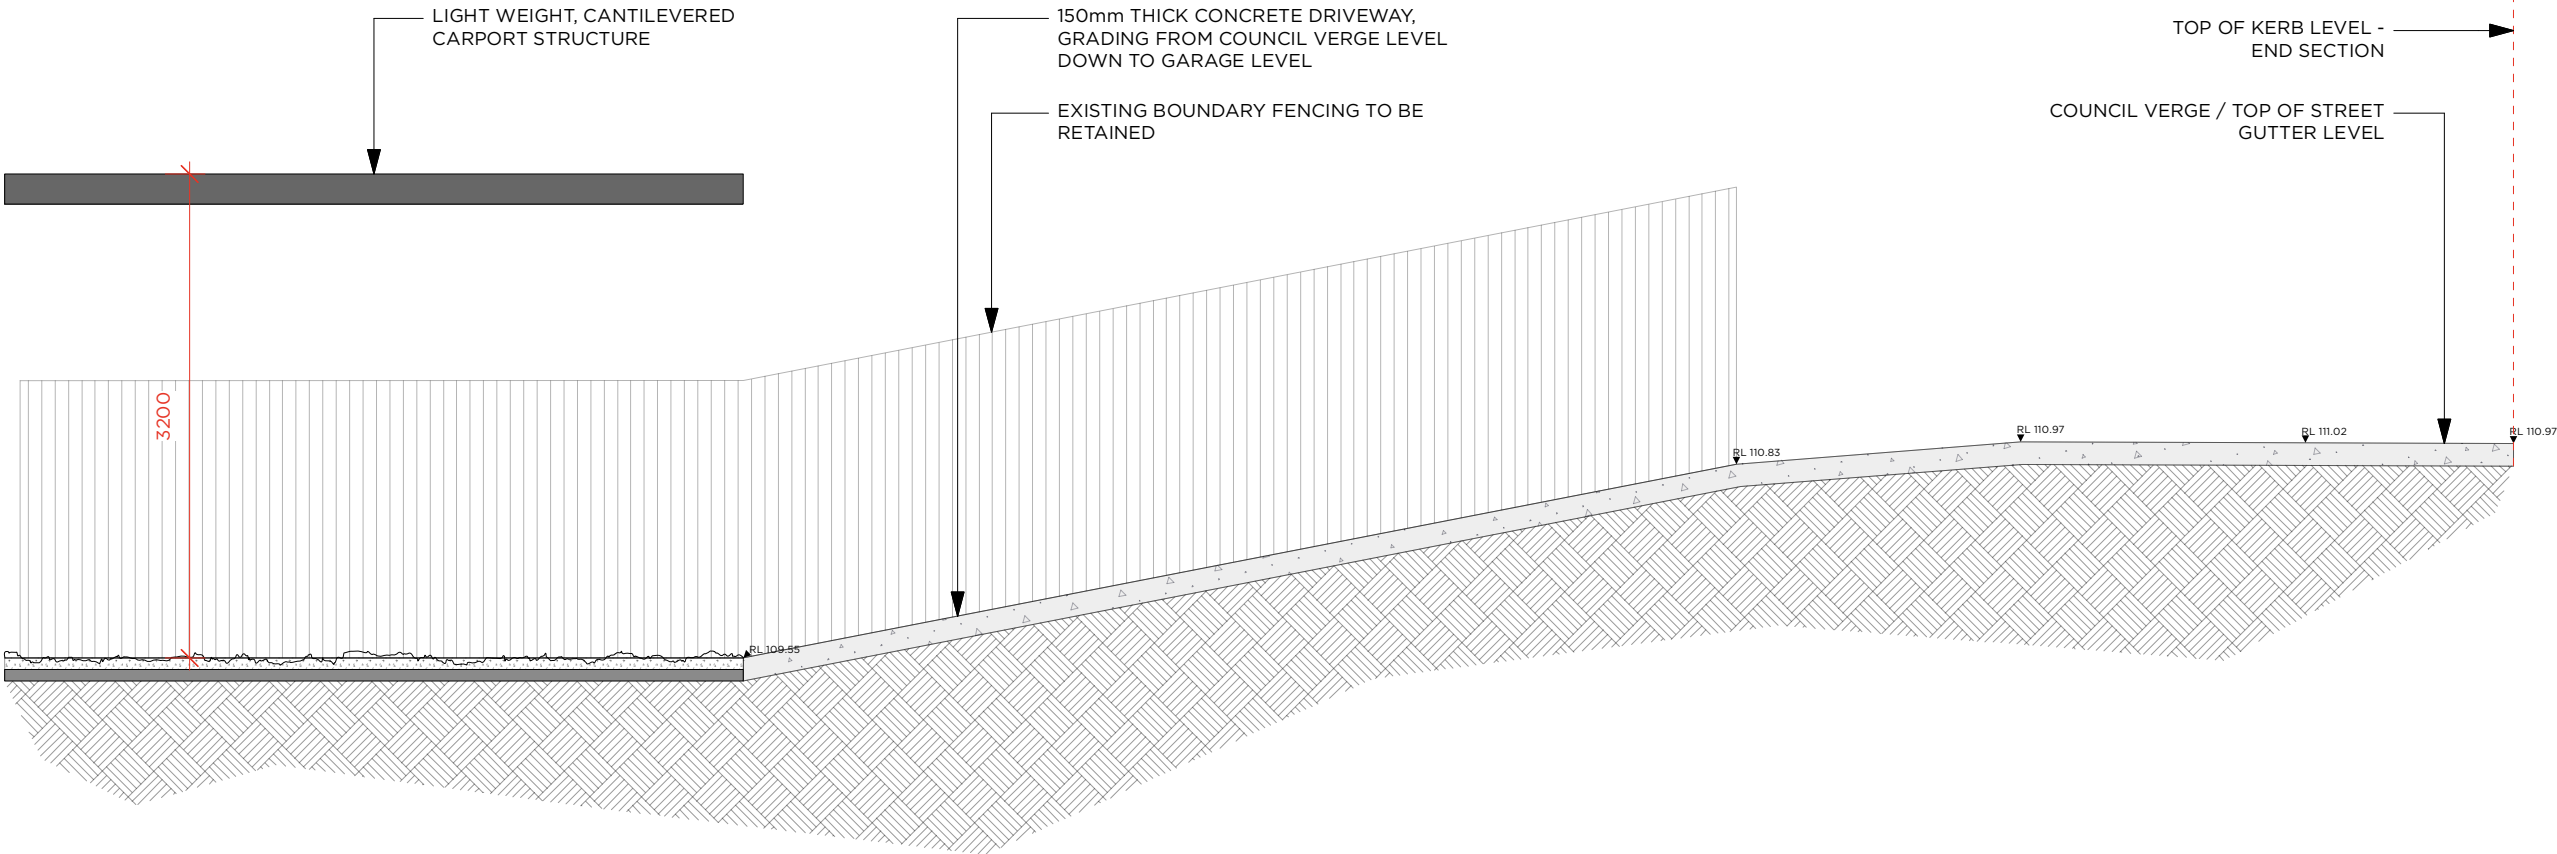

1 SOUTHERN SECTION
Scale 1:50



northern
beaches
council

THIS PLAN IS TO BE READ IN
CONJUNCTION WITH
THE CONDITIONS OF DEVELOPMENT
CONSENT

MOD2024/0271

DRIVEWAY ELEVATION 01
53 ARTHUR ST , FORESTVILLE

DESIGNED BY	DRAWN BY	CHECKED BY	DATE	REVISIONS
KC	KC	PA	28/05/24	
CLIENT		PAGE SIZE	SCALE	
D & T MACKAY		A3	1:50	
DRAWING NUMBER		REVISION	SHEET	
DET-02		A	01 OF 01	
www.5thseason.com.au Suite 5/18 Smith St, Chatswood NSW 2067 T 02 9417 2111 Lic. No. 180565C				

