
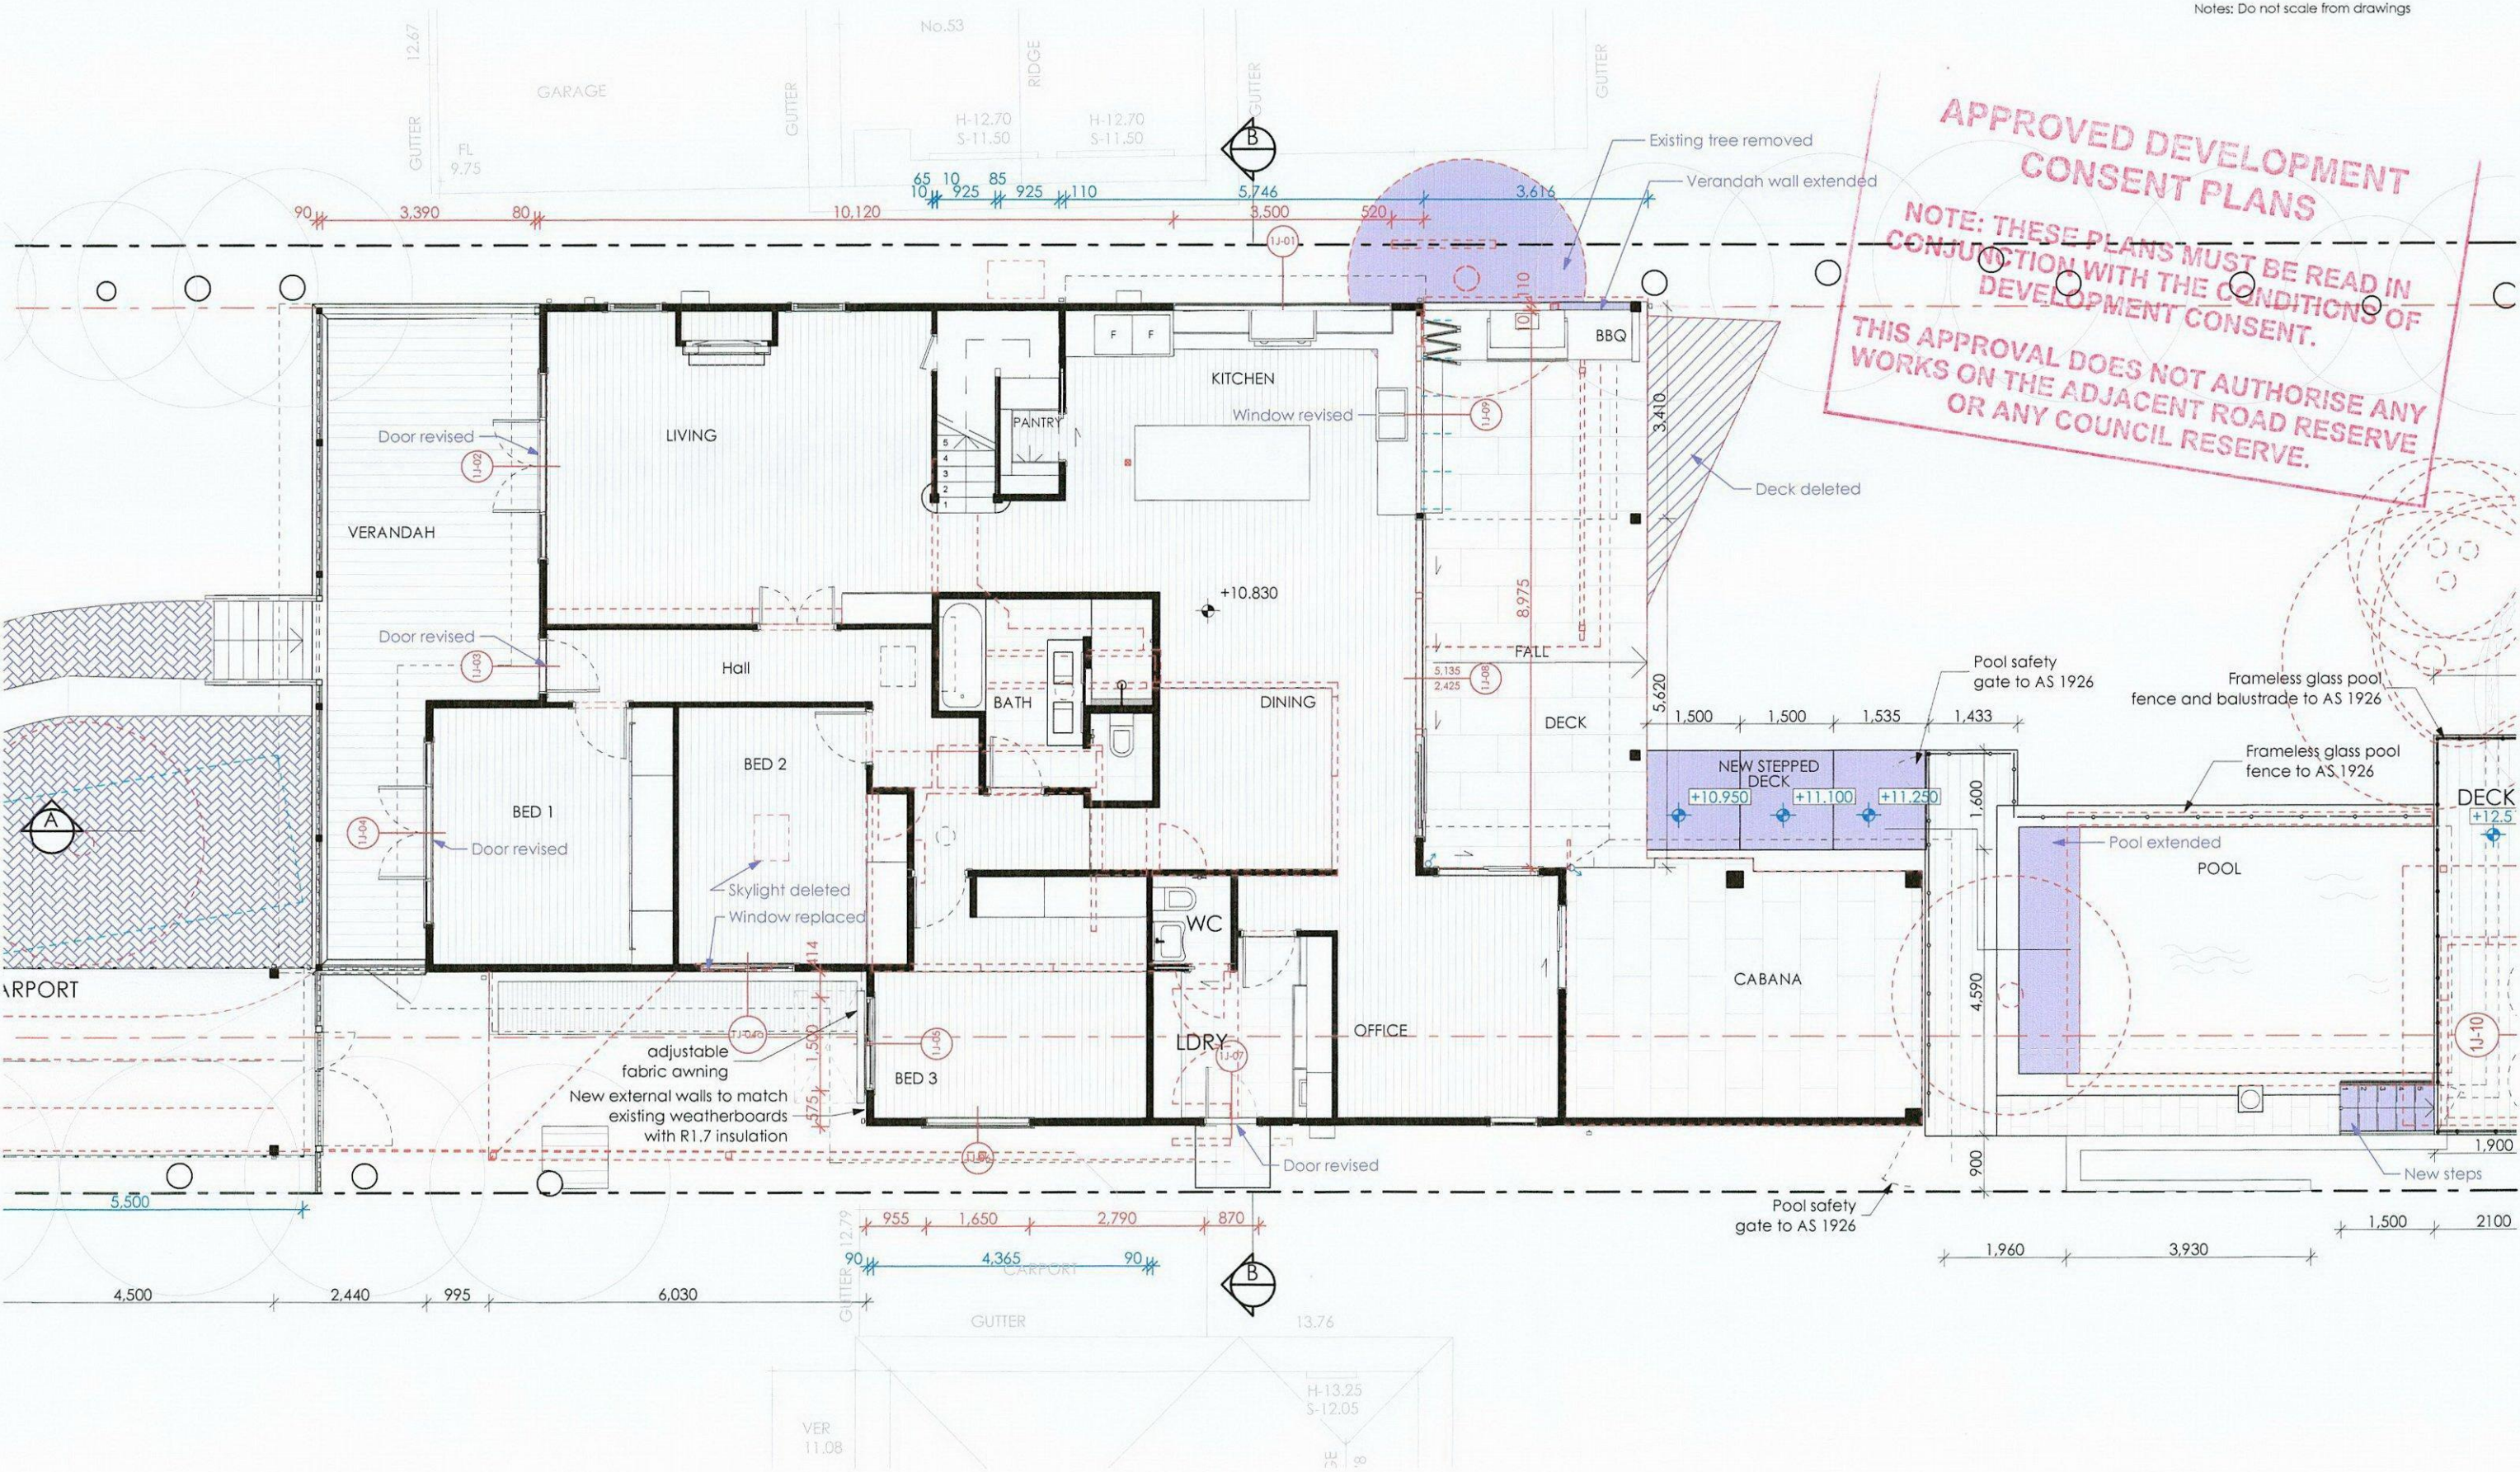
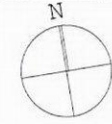


Notes: Do not scale from drawings


**APPROVED DEVELOPMENT
CONSENT PLANS**

**NOTE: THESE PLANS MUST BE READ IN
CONJUNCTION WITH THE CONDITIONS OF
DEVELOPMENT CONSENT.**

**THIS APPROVAL DOES NOT AUTHORISE ANY
WORKS ON THE ADJACENT ROAD RESERVE
OR ANY COUNCIL RESERVE.**

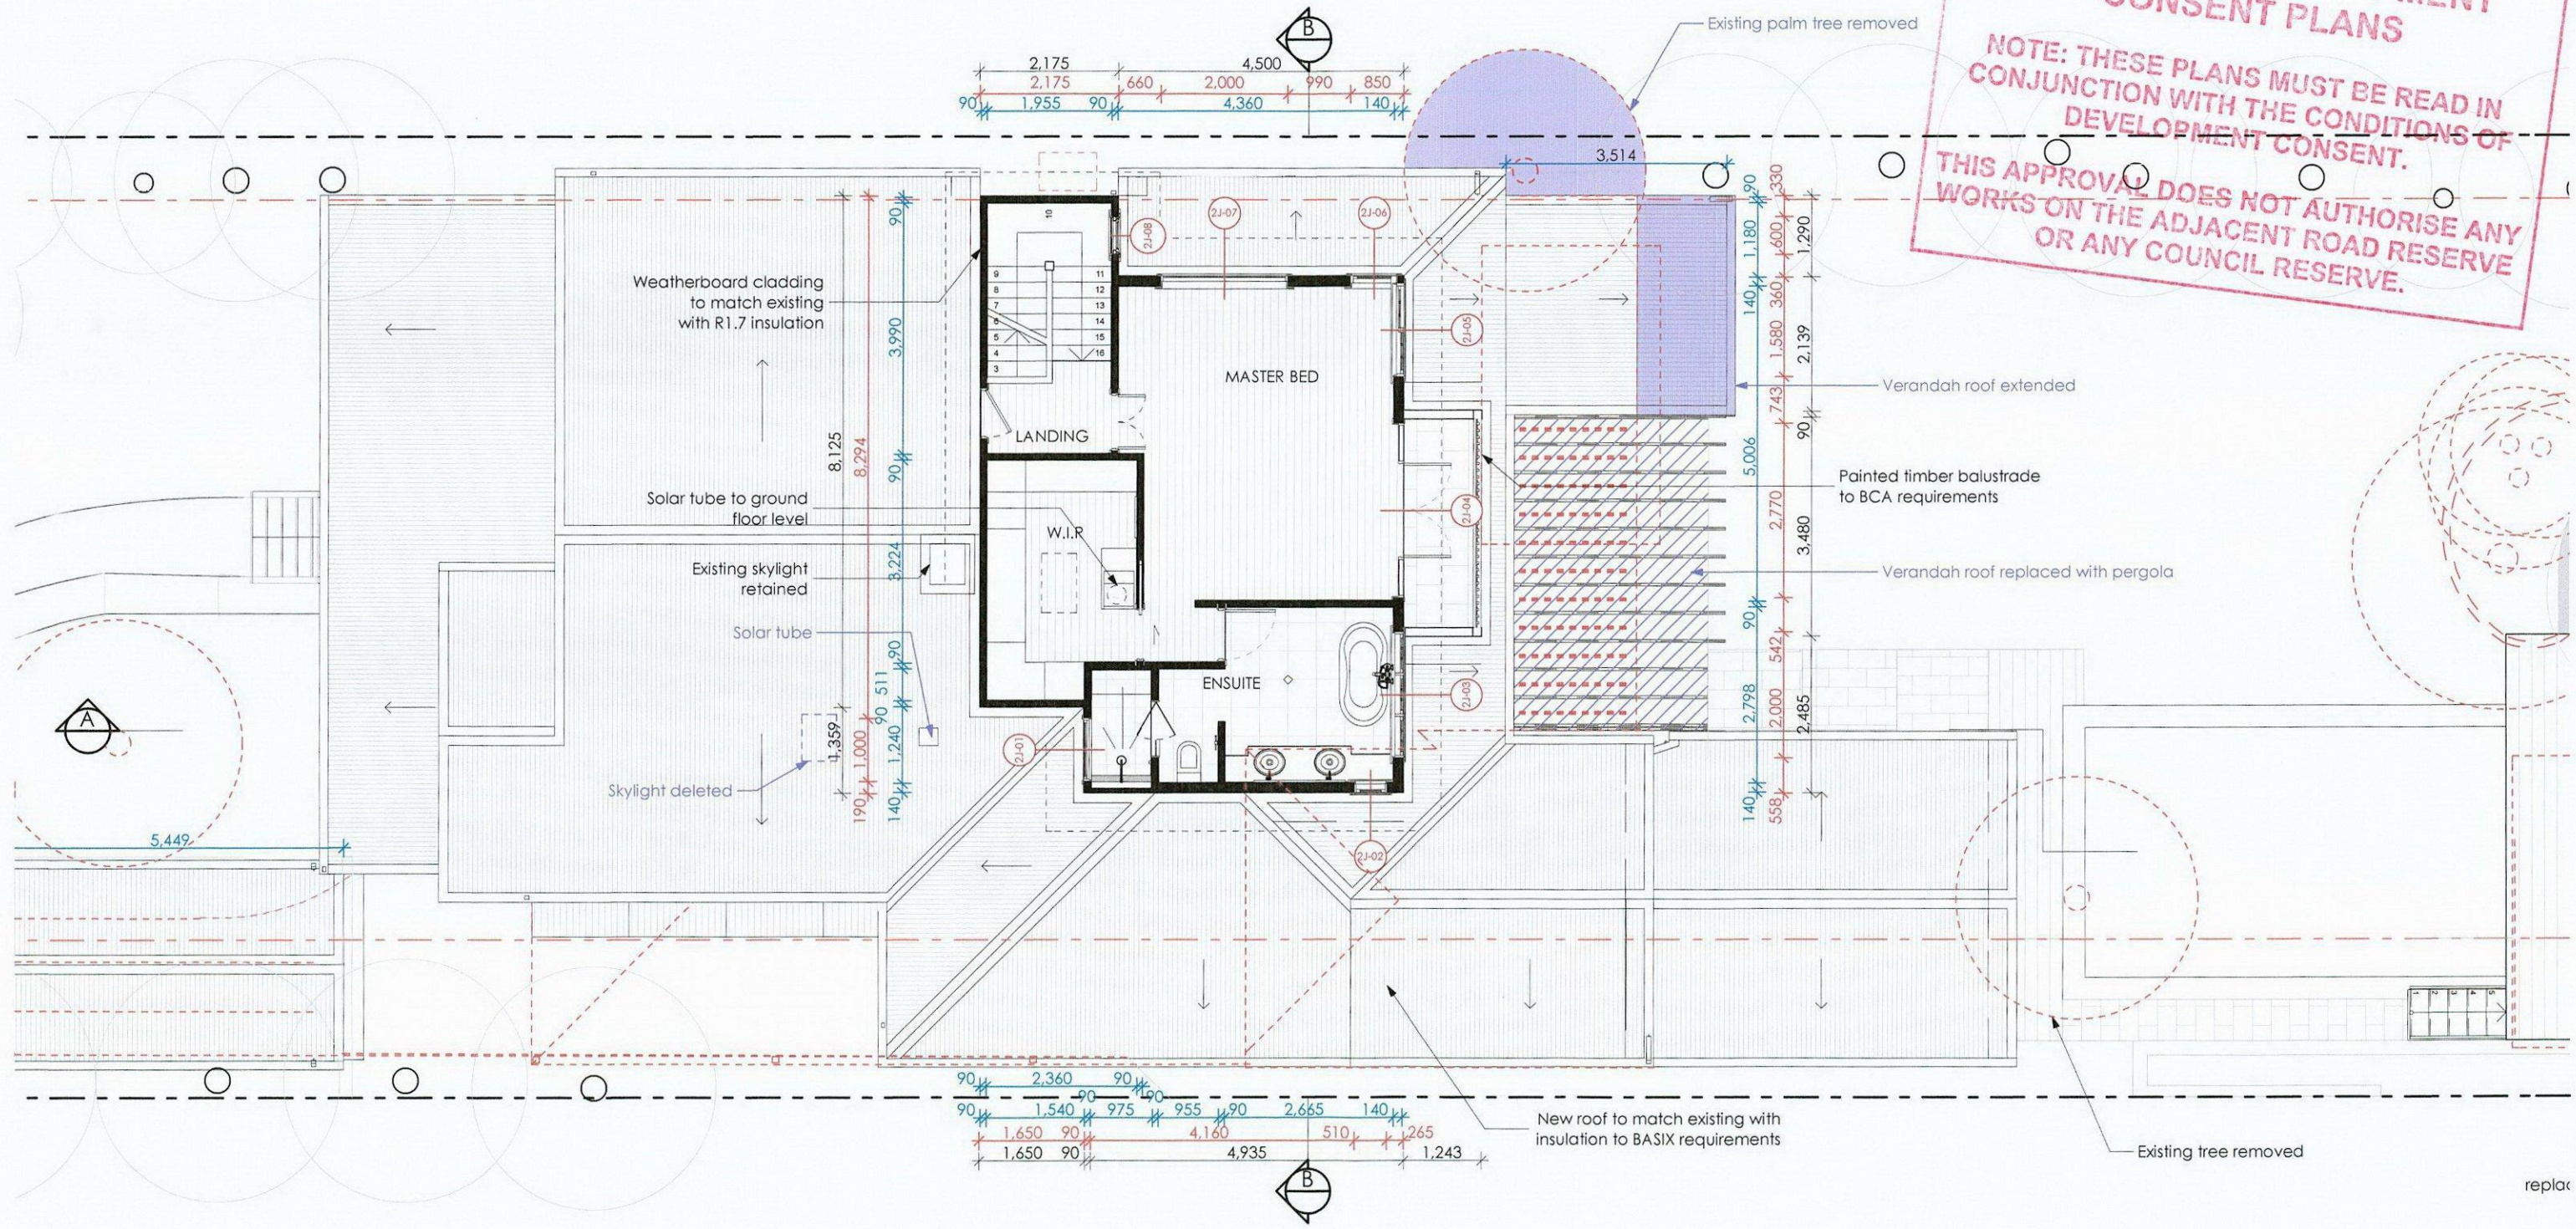

Notes: Do not scale from drawings


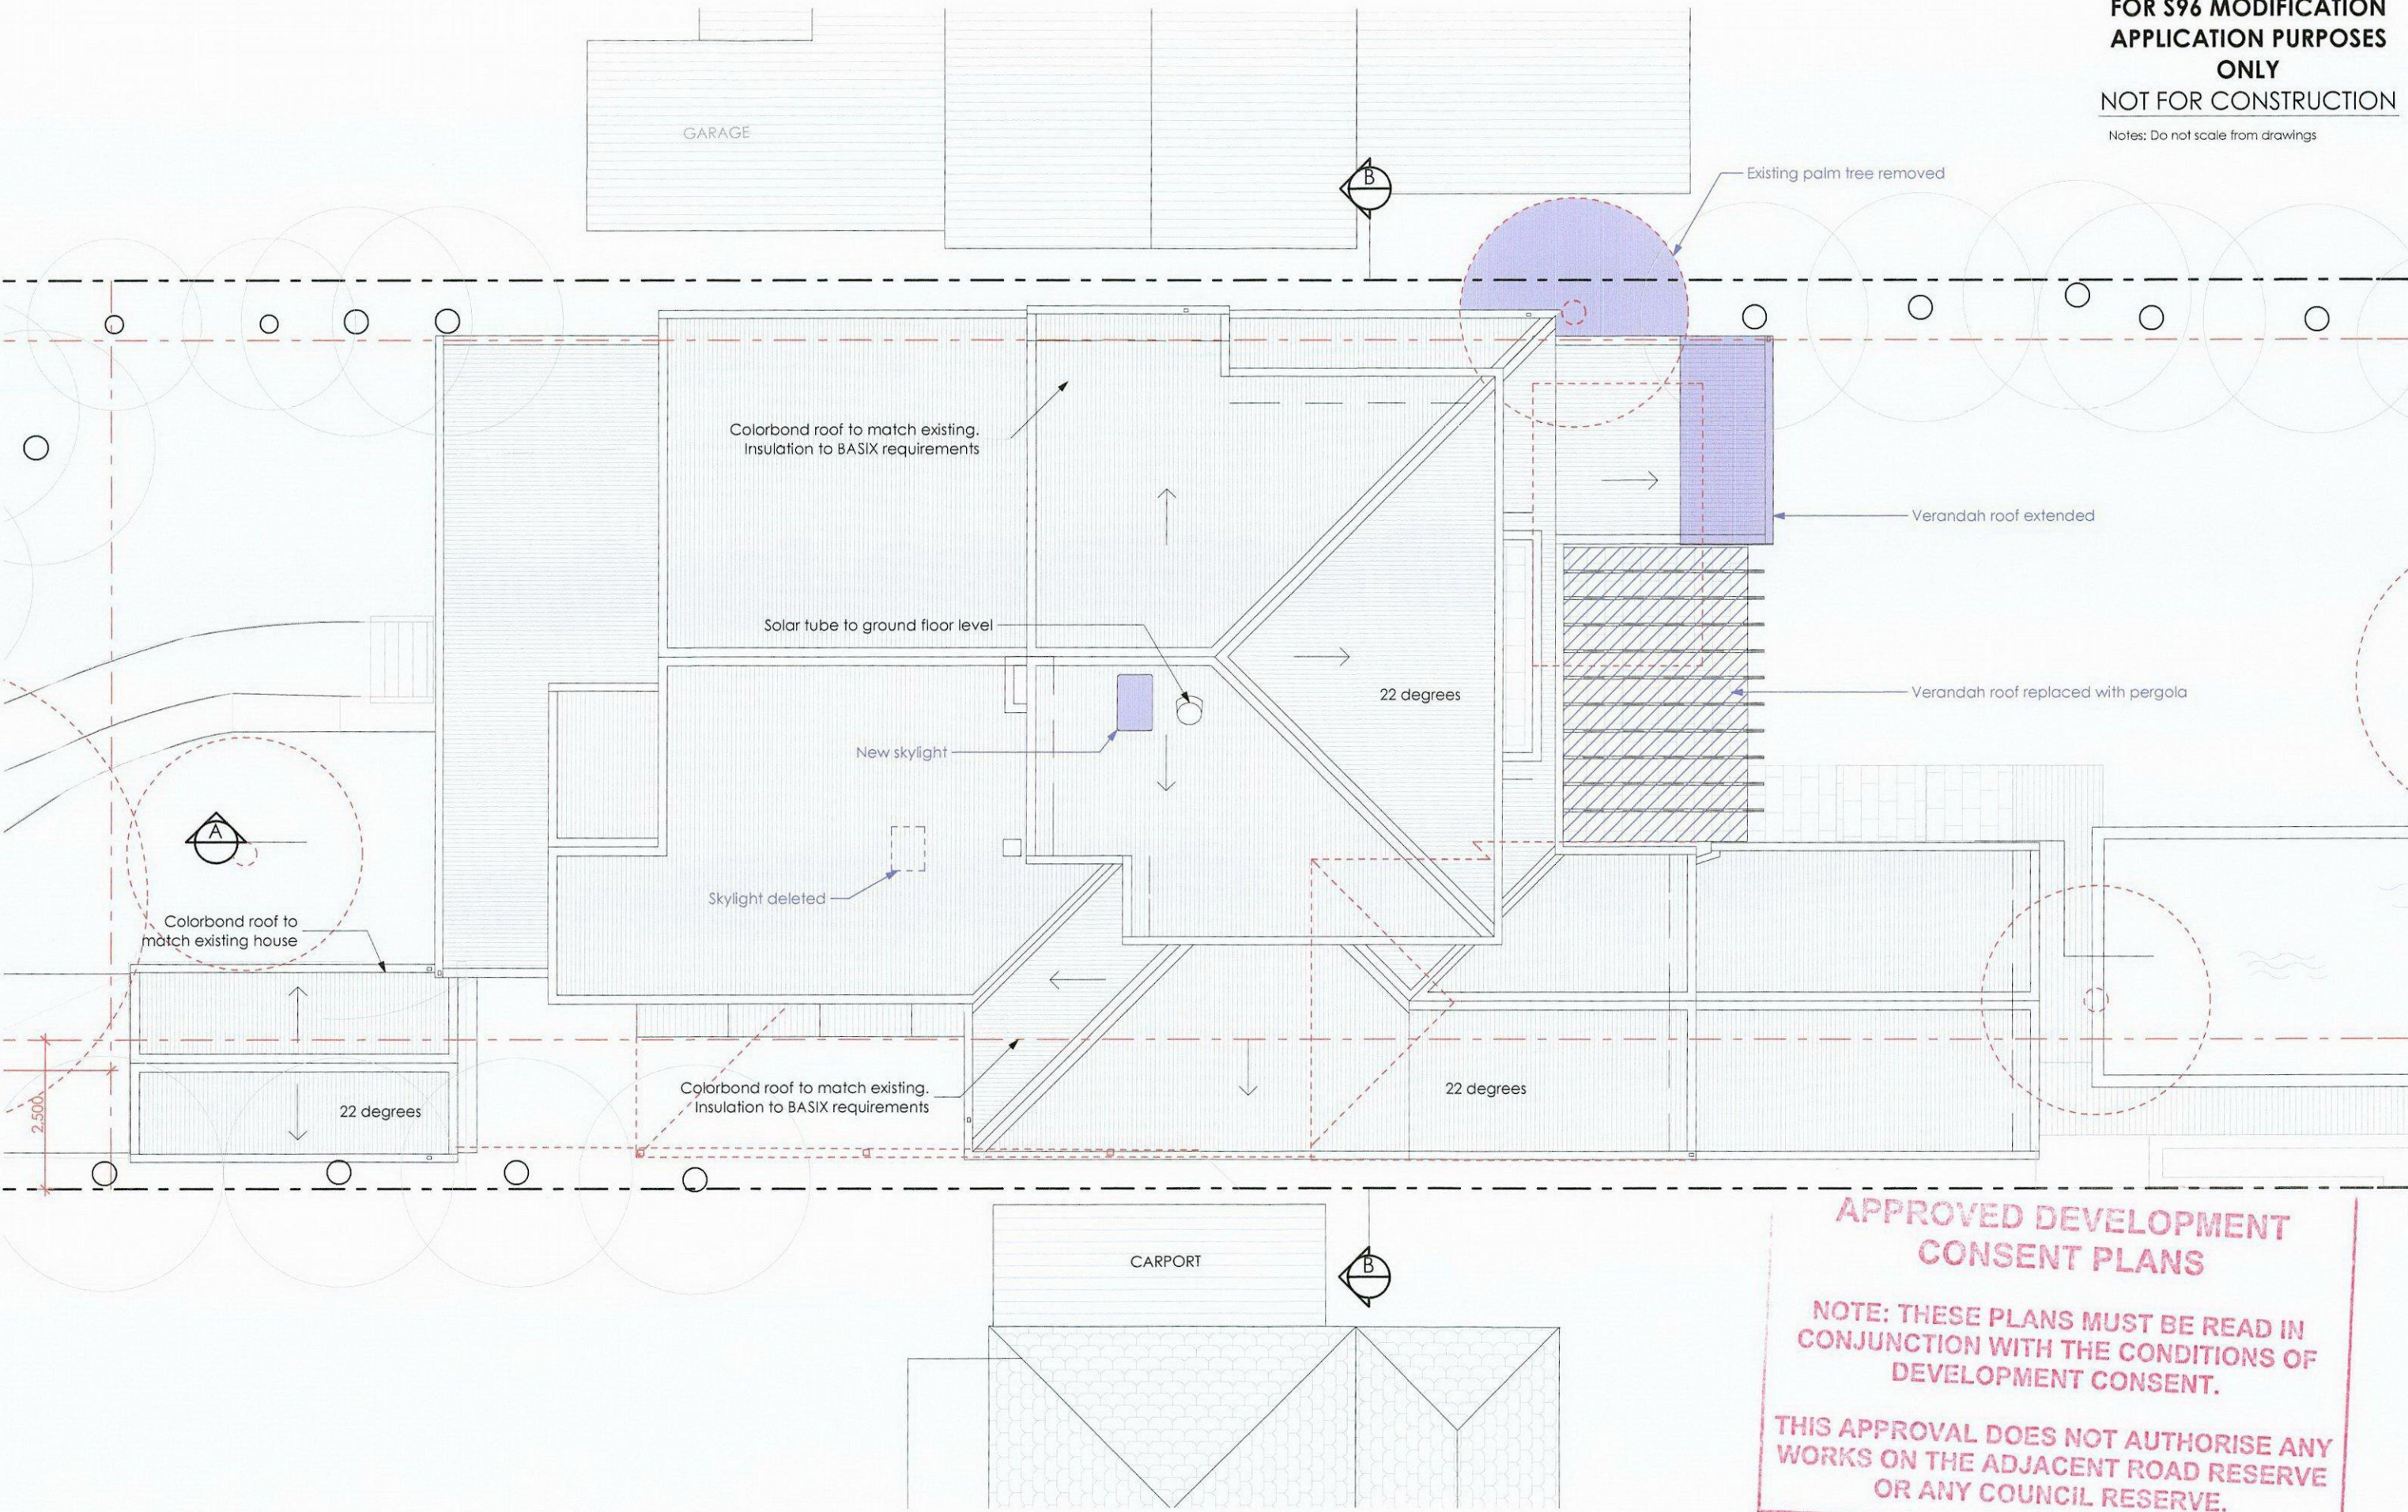


**APPROVED DEVELOPMENT
CONSENT PLANS**

NOTE: THESE PLANS MUST BE READ IN
CONJUNCTION WITH THE CONDITIONS OF
DEVELOPMENT CONSENT.

THIS APPROVAL DOES NOT AUTHORISE ANY
WORKS ON THE ADJACENT ROAD RESERVE
OR ANY COUNCIL RESERVE.





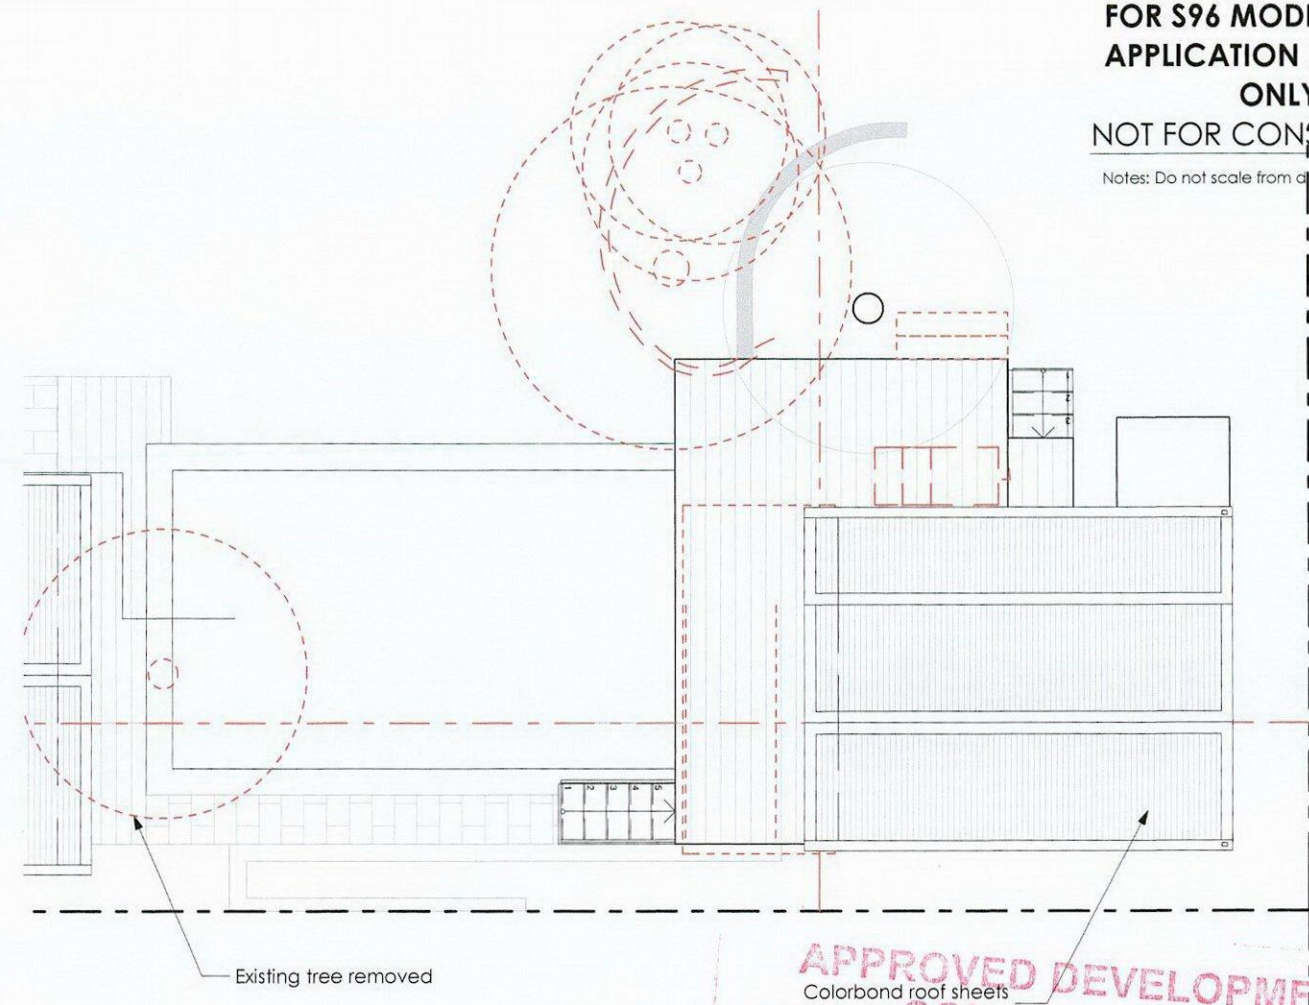
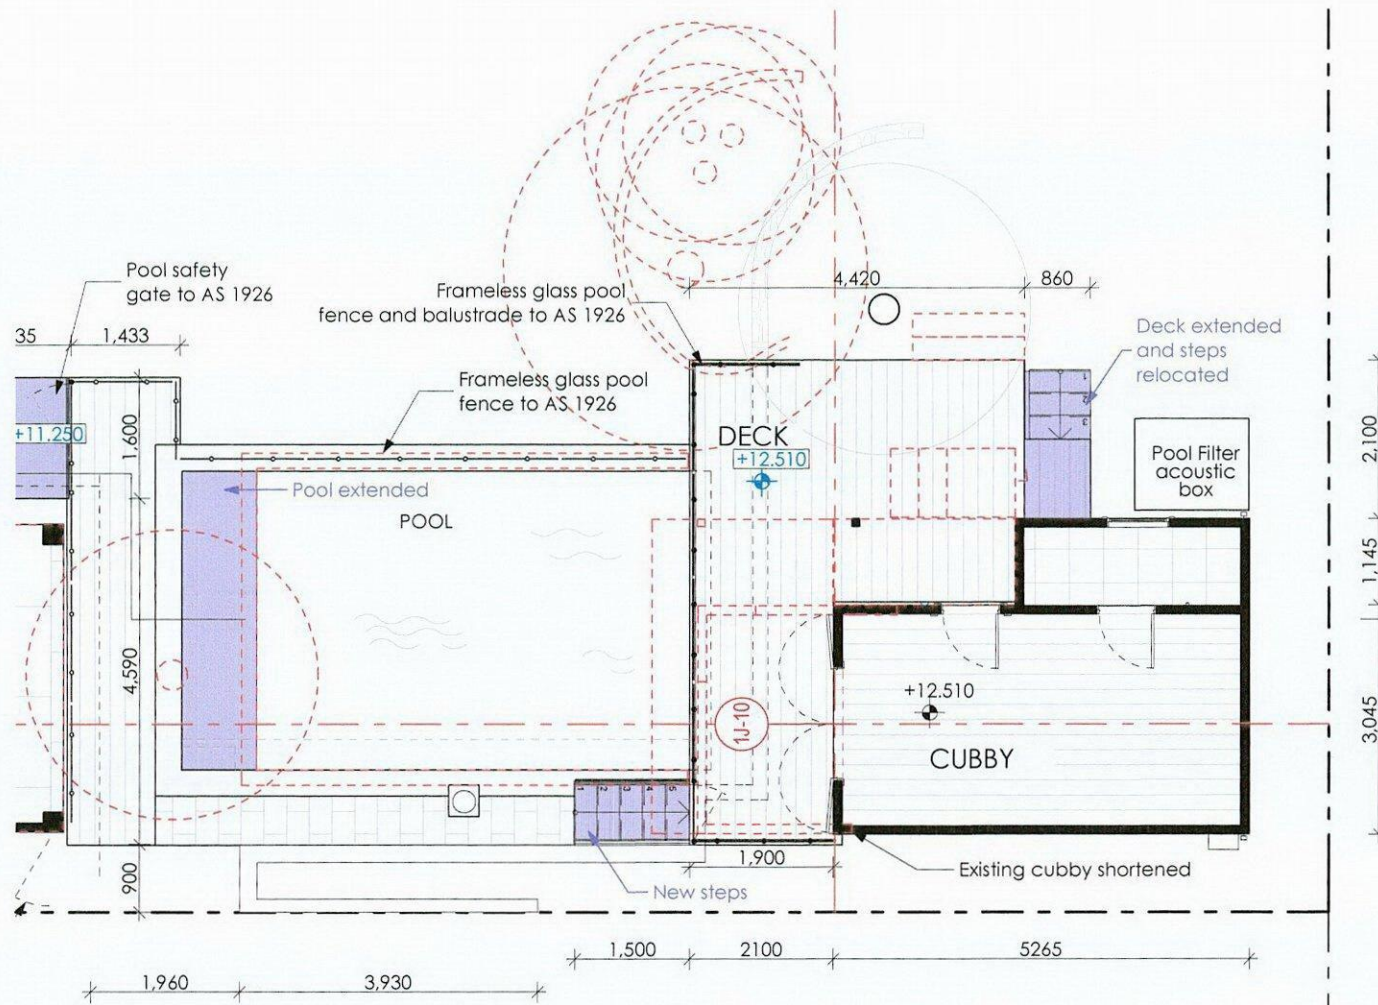


**APPROVED DEVELOPMENT
CONSENT PLANS**

Colorbond roof sheets
replaced to match existing house

**NOTE: THESE PLANS MUST BE READ IN
CONJUNCTION WITH THE CONDITIONS OF
DEVELOPMENT CONSENT.**


**THIS APPROVAL DOES NOT AUTHORISE ANY
WORKS ON THE ADJACENT ROAD RESERVE
OR ANY COUNCIL RESERVE**

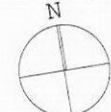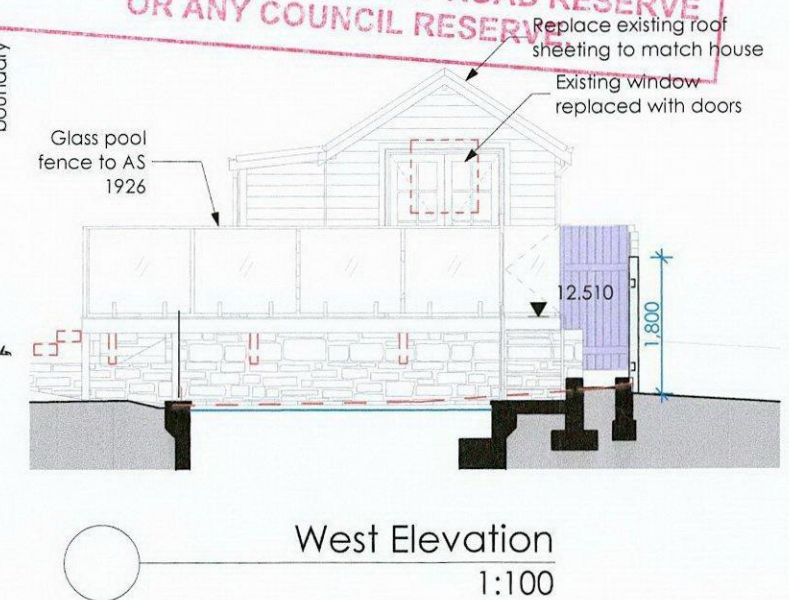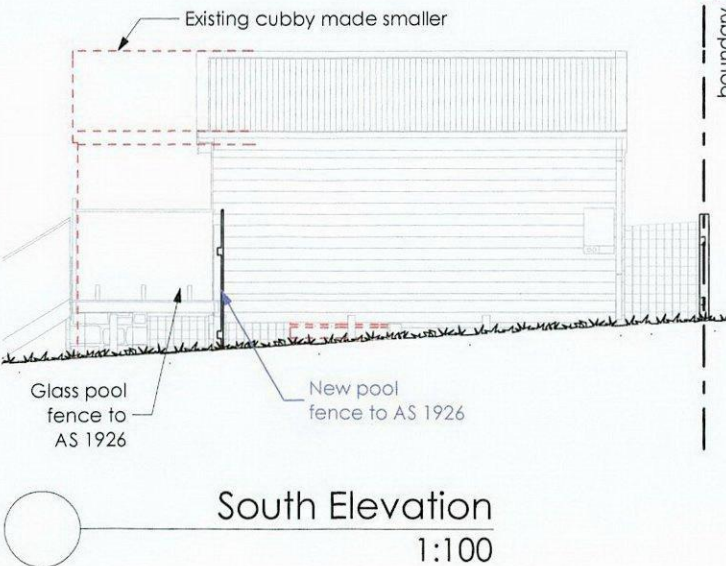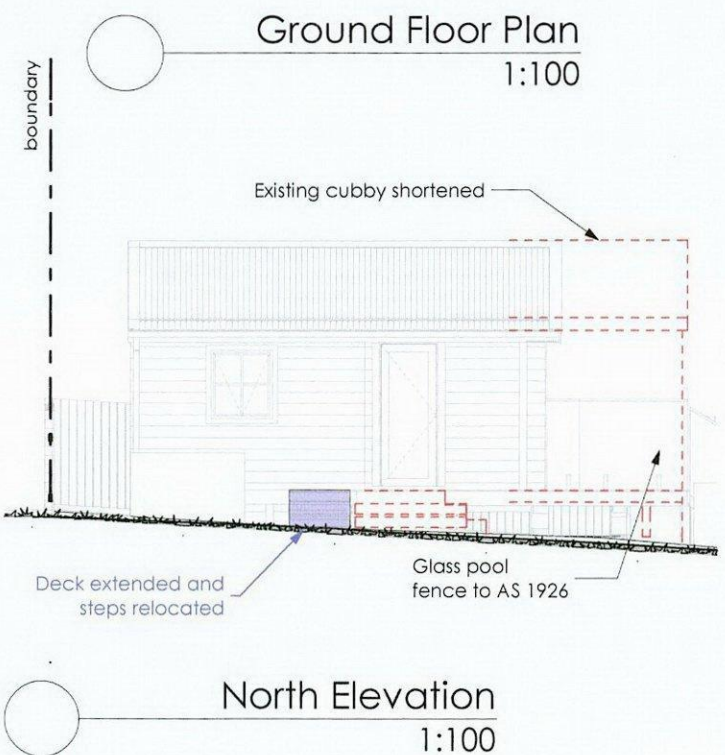

APPROVED DEVELOPMENT
CONSENT PLANS
NOTE: THESE PLANS MUST BE READ IN
CONJUNCTION WITH THE CONDITIONS OF
DEVELOPMENT CONSENT.
THIS APPROVAL DOES NOT AUTHORISE ANY
WORKS ON THE ADJACENT ROAD RESERVE
OR ANY COUNCIL RESERVE.




North Elevation
1:100

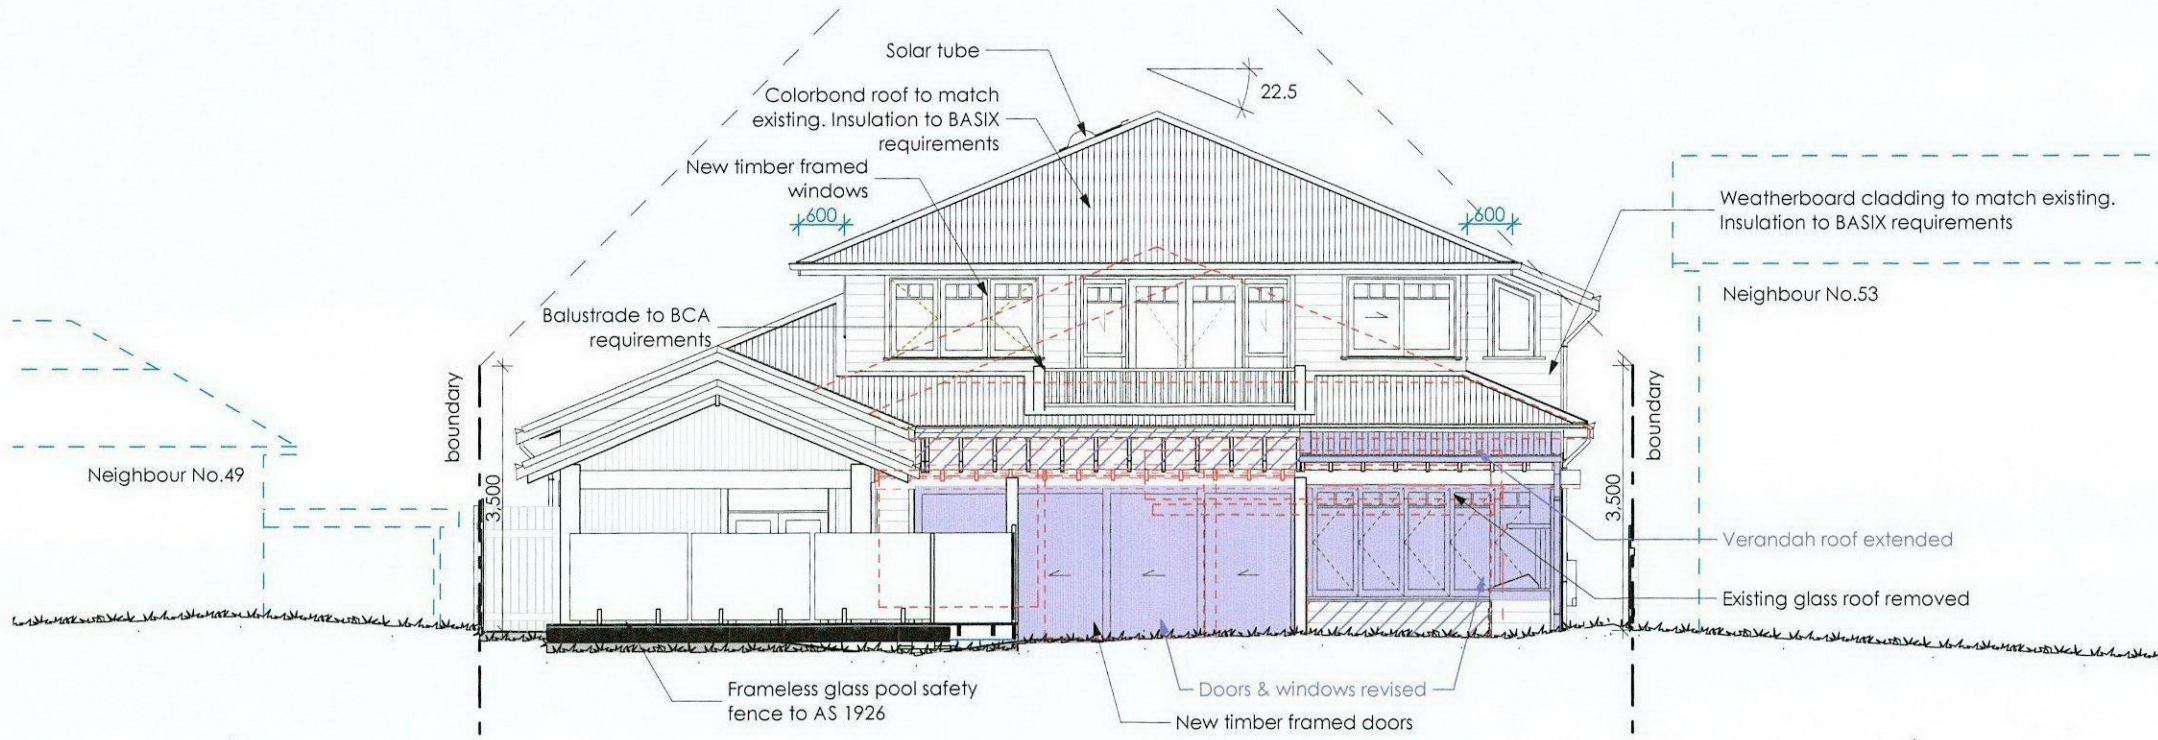


East Elevation
1:100

Notes: Do not scale from drawings

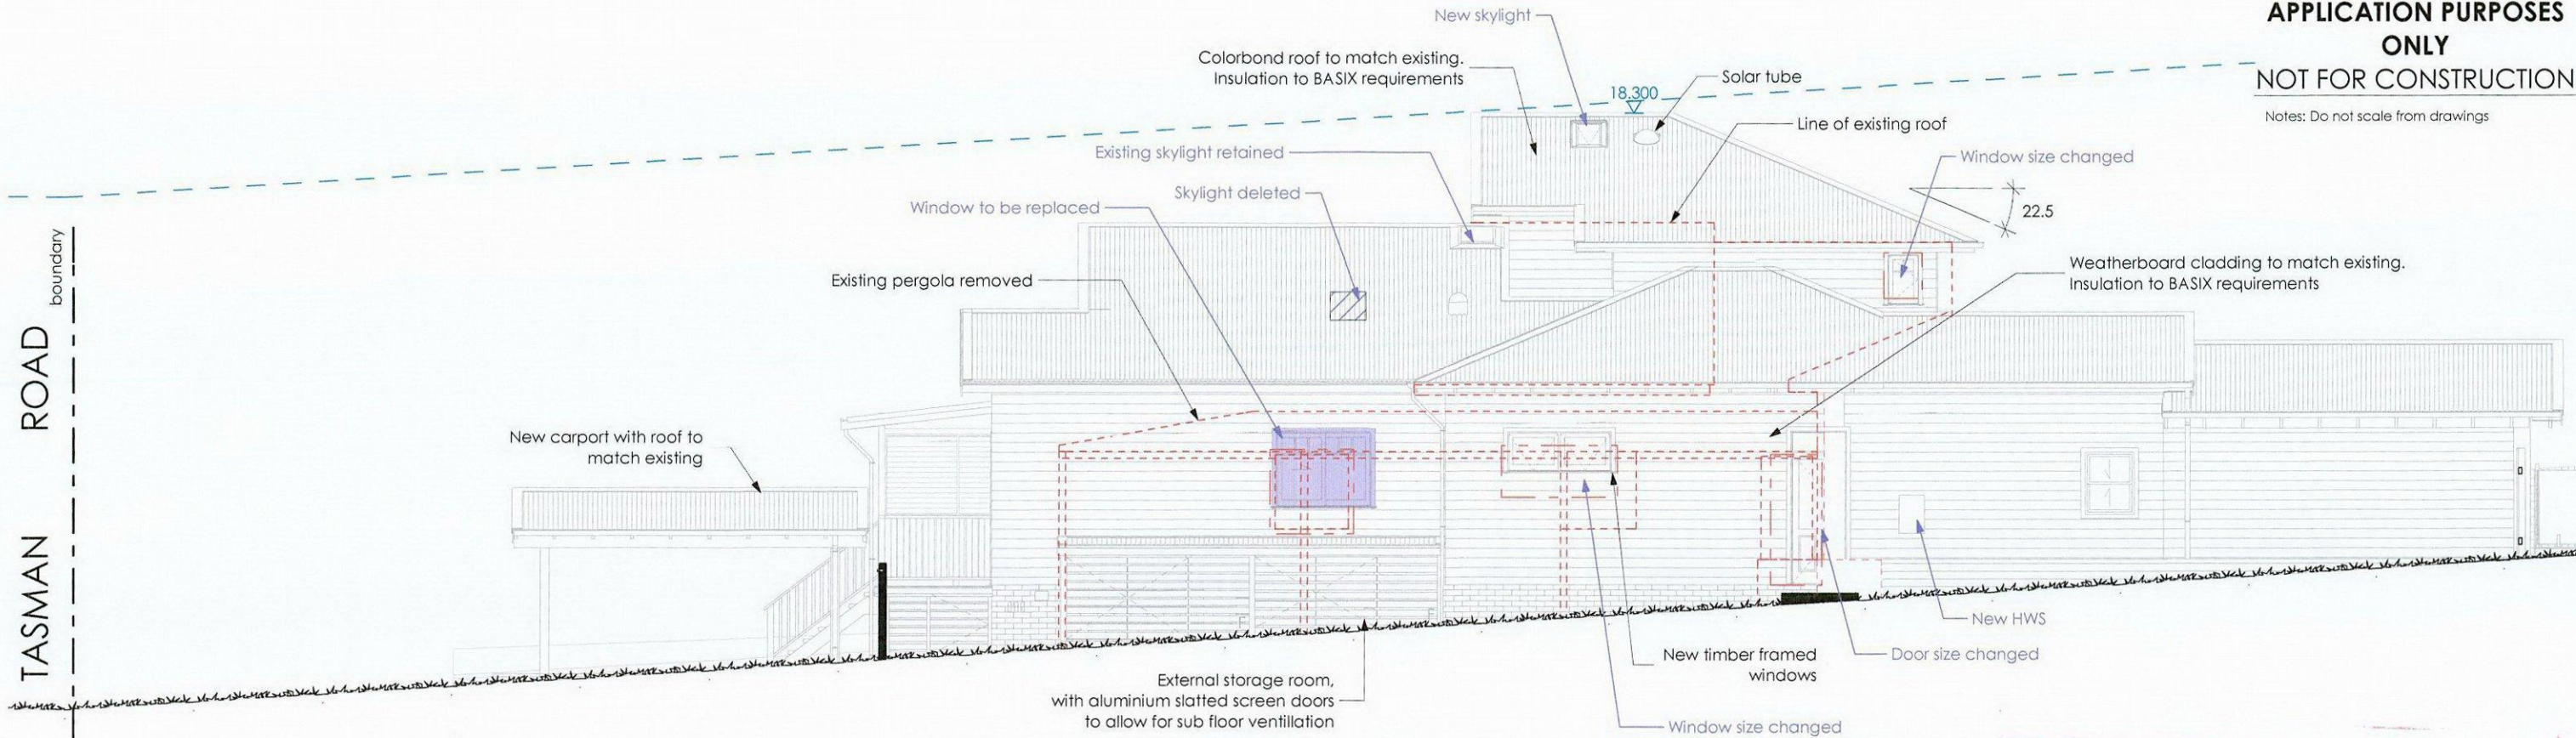

South Elevation
1:100

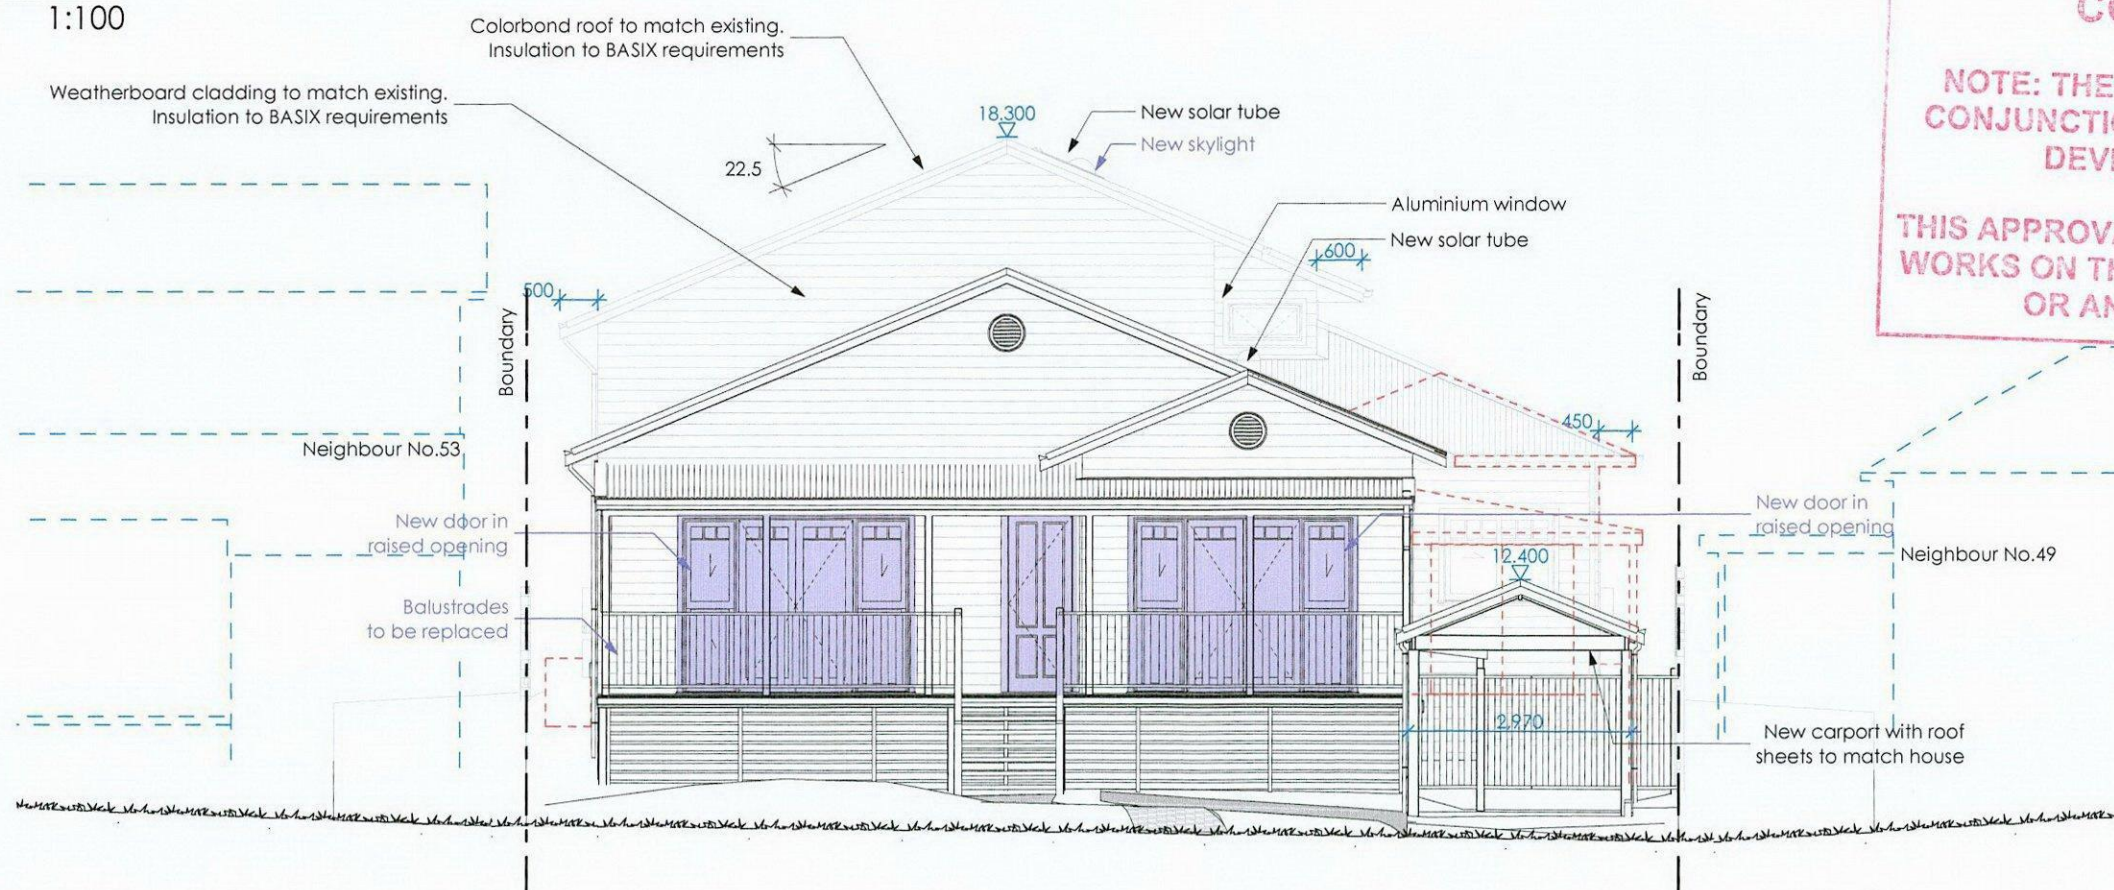

West Elevation
1:100

**APPROVED DEVELOPMENT
CONSENT PLANS**


**NOTE: THESE PLANS MUST BE READ IN
CONJUNCTION WITH THE CONDITIONS OF
DEVELOPMENT CONSENT.**

**THIS APPROVAL DOES NOT AUTHORISE ANY
WORKS ON THE ADJACENT ROAD RESERVE
OR ANY COUNCIL RESERVE.**

**FOR S96 MODIFICATION
APPLICATION PURPOSES
ONLY**

NOT FOR CONSTRUCTION

Notes: Do not scale from drawings

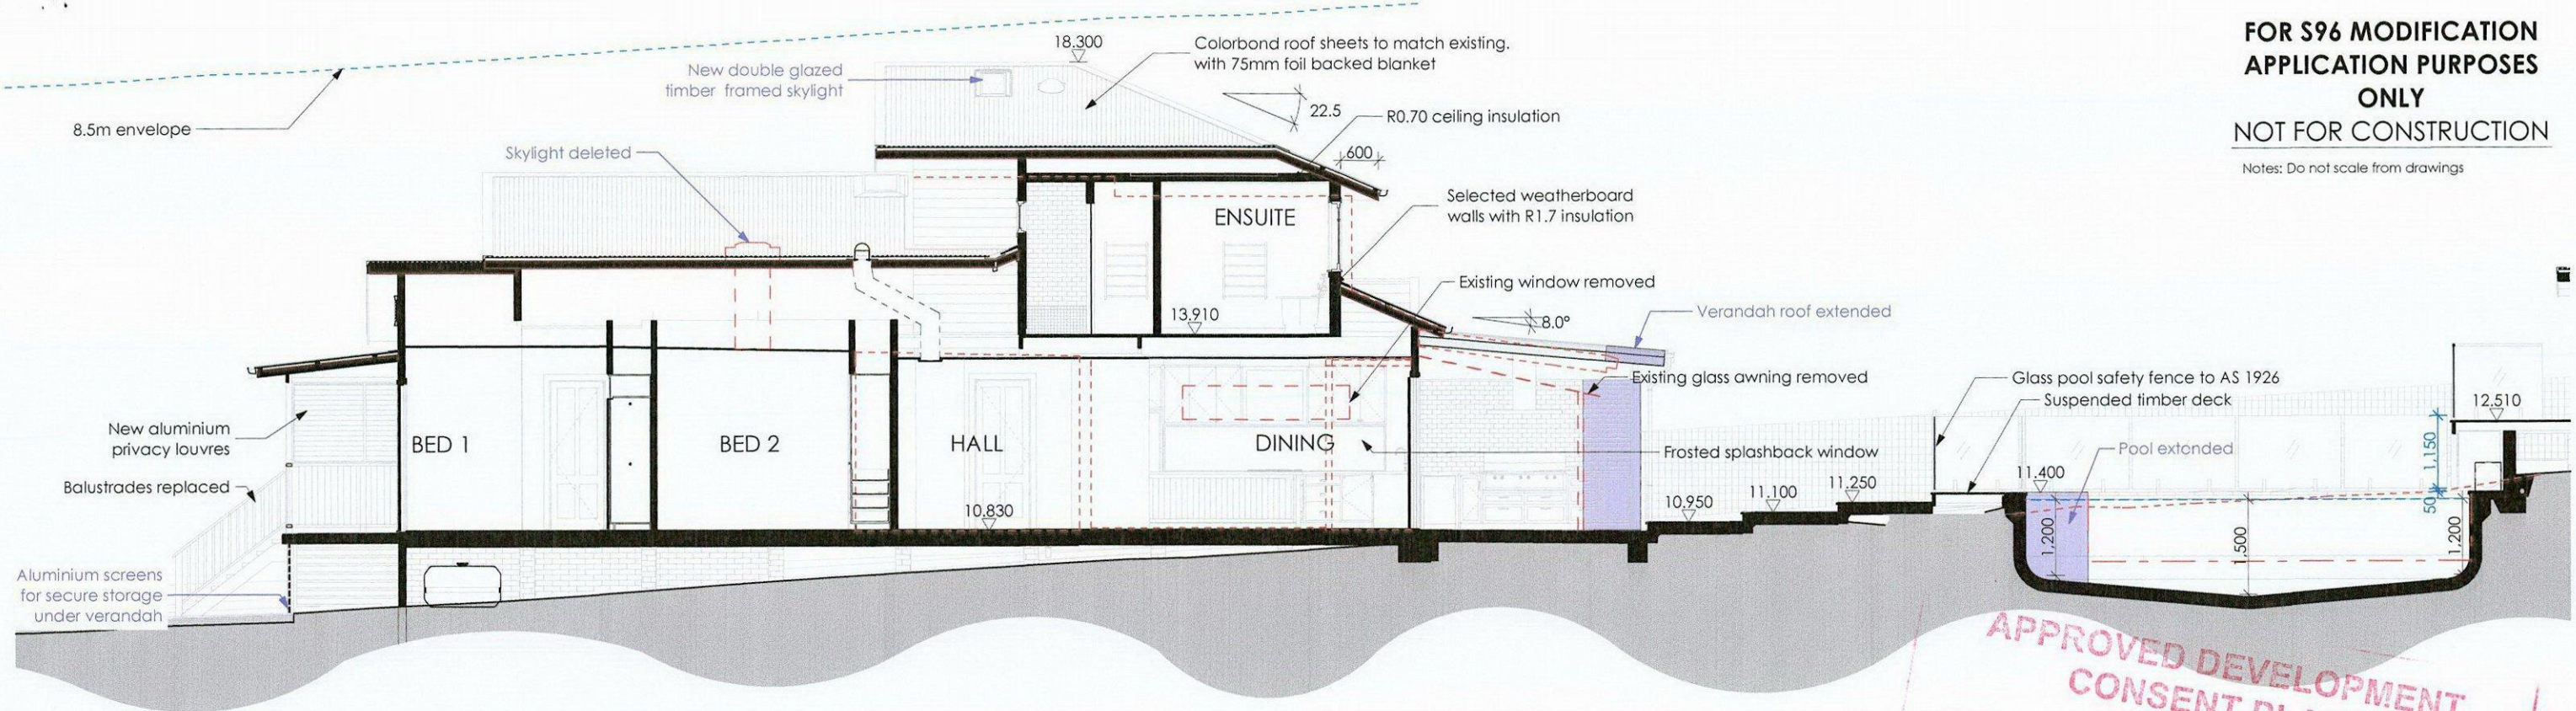


Section A-A
1:100


**APPROVED DEVELOPMENT
CONSENT PLANS**

NOTE: THESE PLANS MUST BE READ IN
CONJUNCTION WITH THE CONDITIONS OF
DEVELOPMENT CONSENT.

THIS APPROVAL DOES NOT AUTHORISE ANY
WORKS ON THE ADJACENT ROAD RESERVE
OR ANY COUNCIL RESERVE.

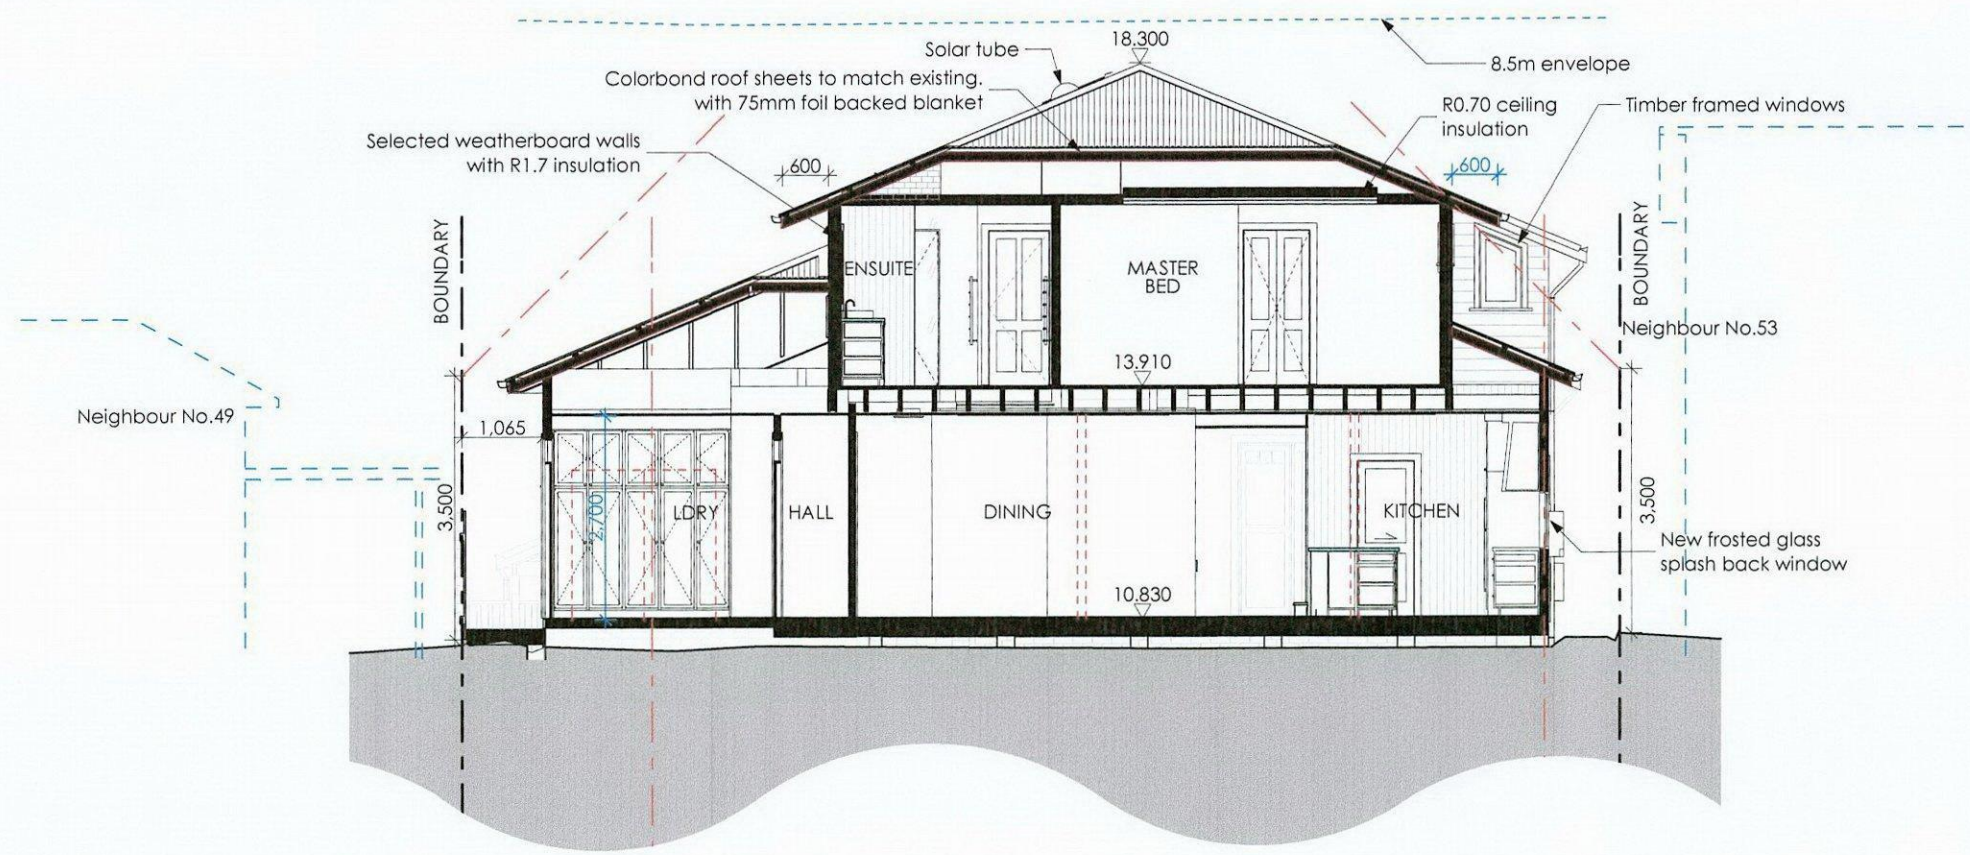

Section B-B
1:100

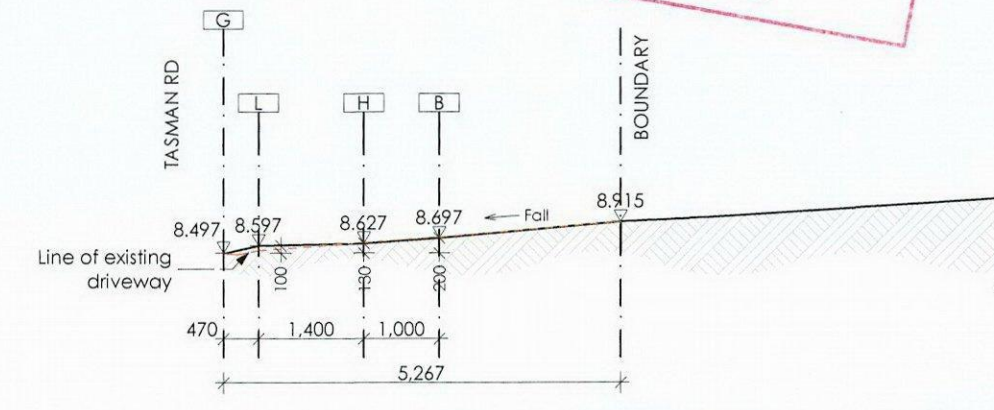

Section Driveway
1:100

