


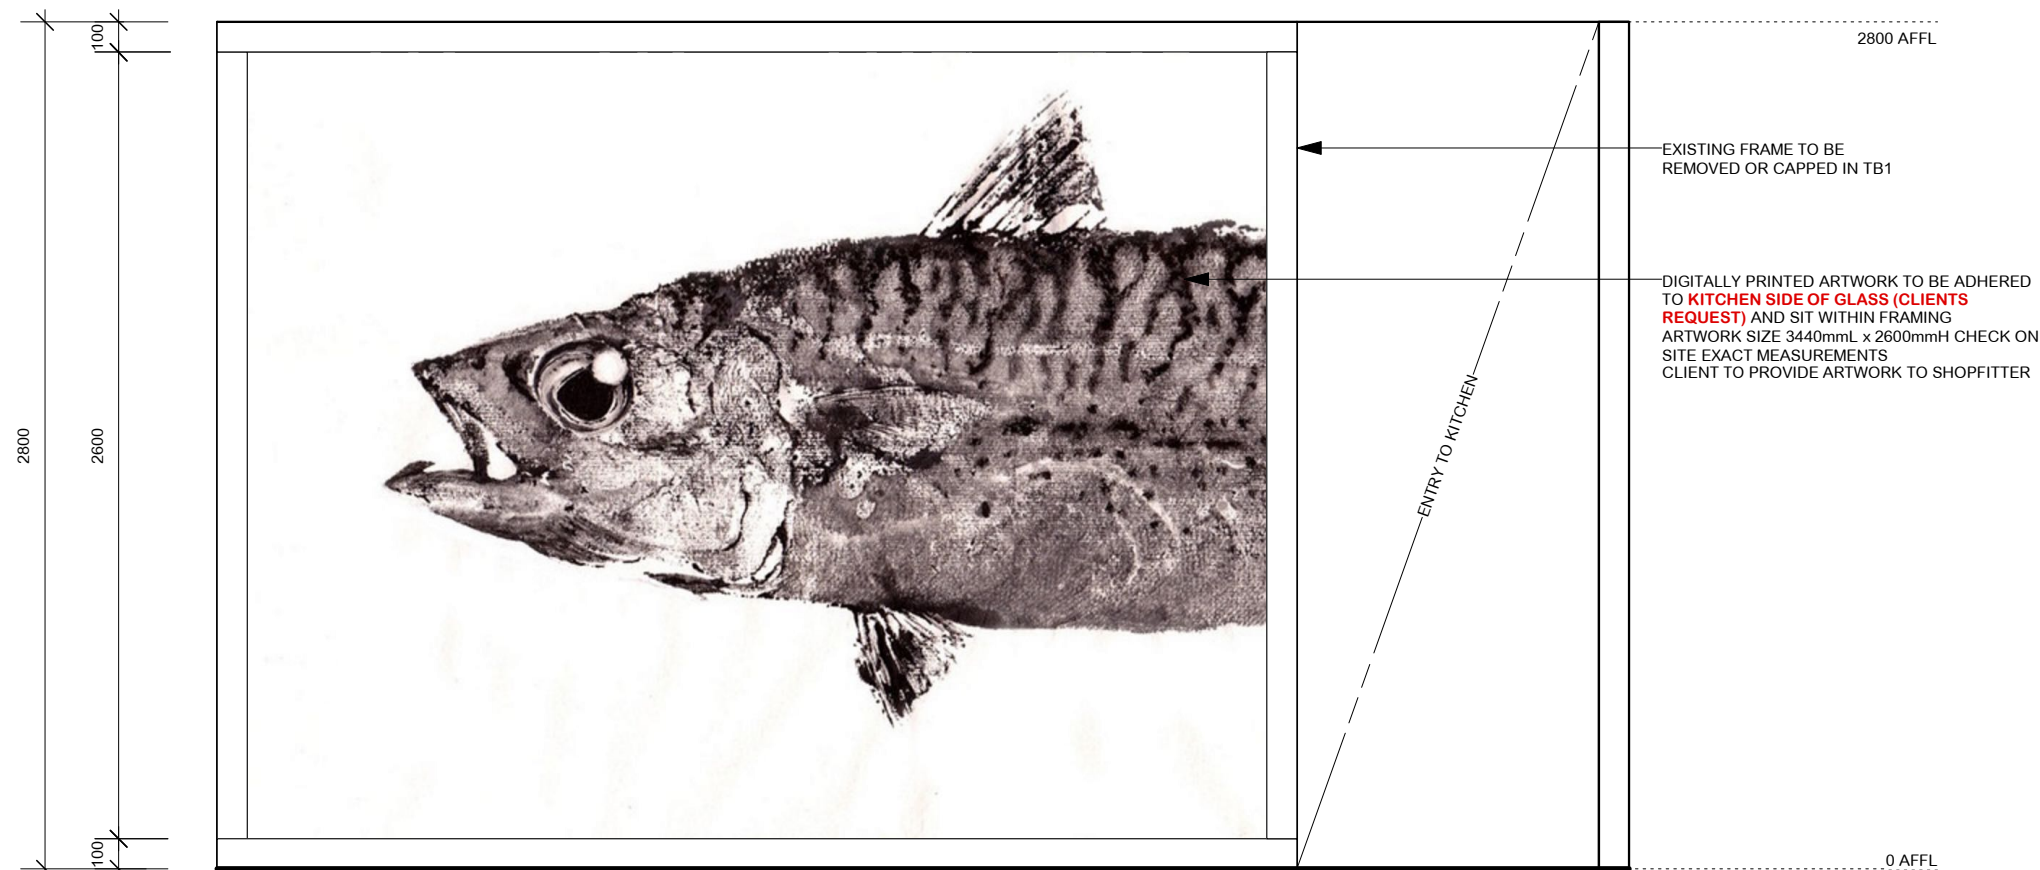

01 internal elevation A
- Scale: 1:25



02 existing glass oanel
- Scale: 1:25

NOTE:
INDICATIVE DRAWING ONLY
SHOPFITTER TO CHECK ALL MEASUREMENTS ON SITE
SHOPFITTER TO PROVIDE SHOP DRAWINGS PRIOR TO CONSTRUCTION

STATUS
CONSTRUCTION