
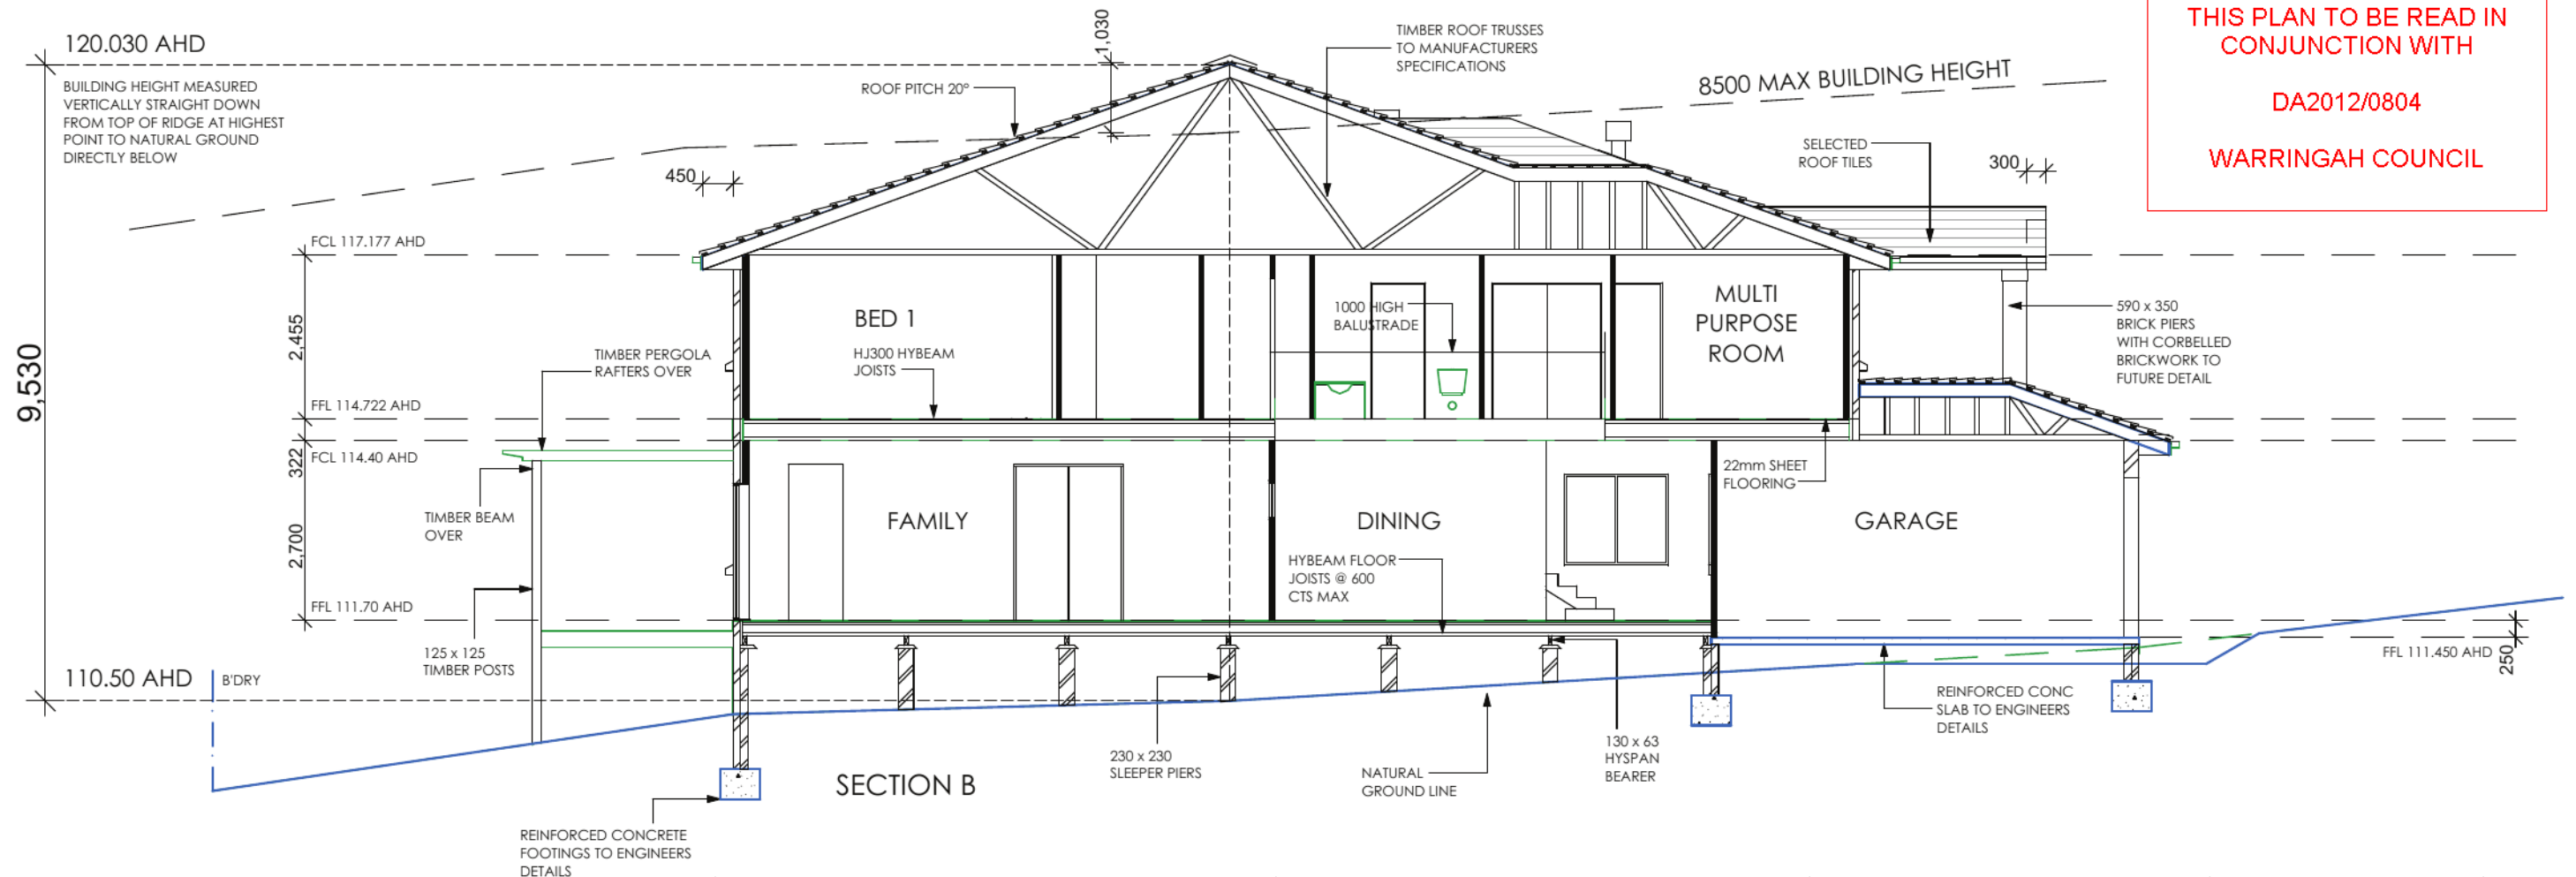


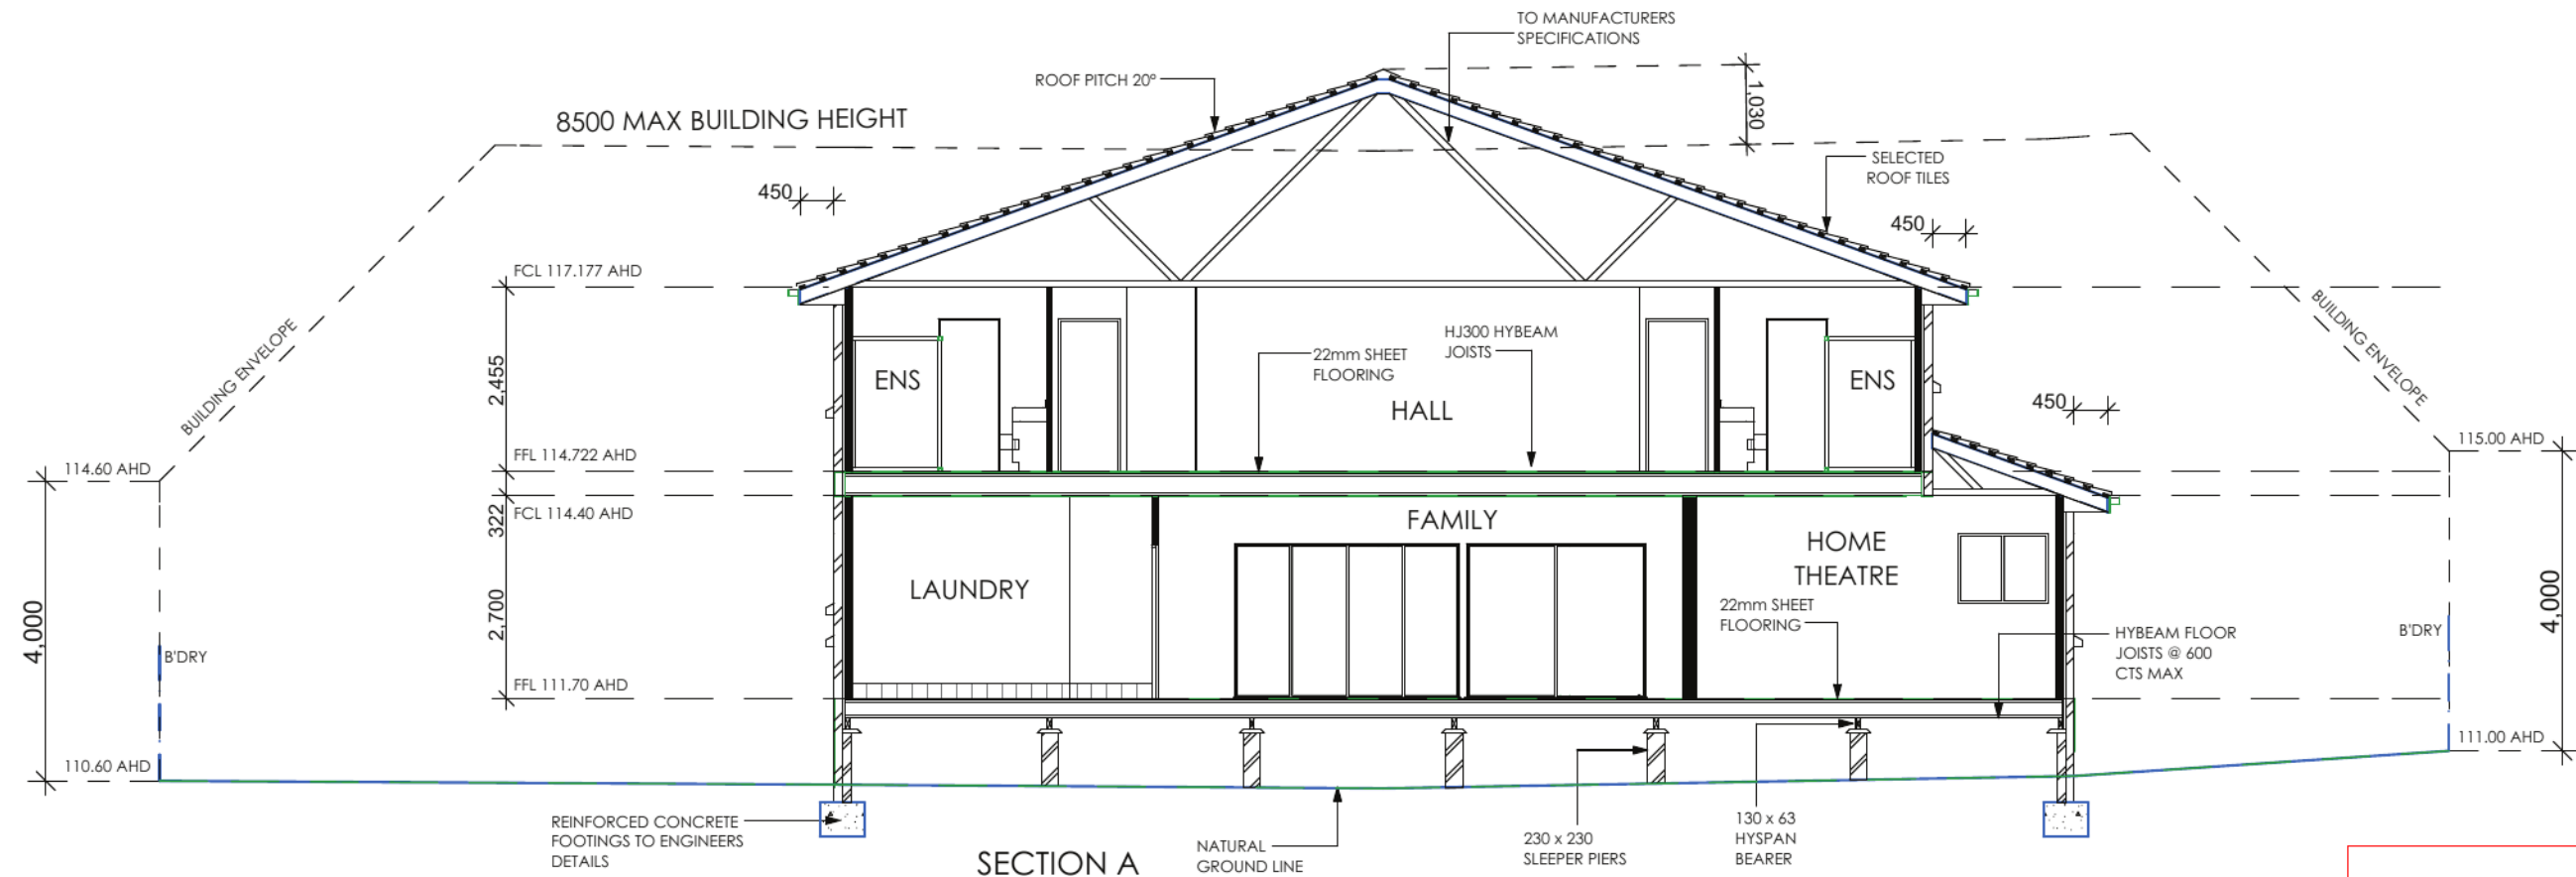

THIS PLAN TO BE READ IN
CONJUNCTION WITH
DA2012/0804
WARRINGAH COUNCIL

SECTIONS HUXLEY HOMES <i>Building Lasting Relationships</i>	WARNING © Copyright Huxley Homes Pty Ltd Reproducing or copying of these plans or drawings wholly or in part without prior permission will result in court proceedings HUXLEY HOMES PTY LTD ABN 41106443216 Licenced Builder No. 155010C Level 1, 2 Burbank Place Baulkham Hills NSW 2153 Ph (02) 8889 7500, Fax (02) 8889 7599 SOIL CLASSIFICATION 'M' TERRAIN CATEGORY 3 (Mz) TOPOGRAPHICAL MULTIPLIER (Mt) WIND DESIGN VELOCITY (Vz) N2	PROPOSED BRICK VENEER RESIDENCE AT: LOT 10 No 664 WARRINGAH ROAD FORESTVILLE FOR: MR. M. & MRS. R. KULKARNI DP: 26726	DESIGN: CUSTOM FACADE: CUSTOM JOB NO: 23563	REV: 0 SCALE: 1:100 SHEET NO: 8
--	--	--	---	--