


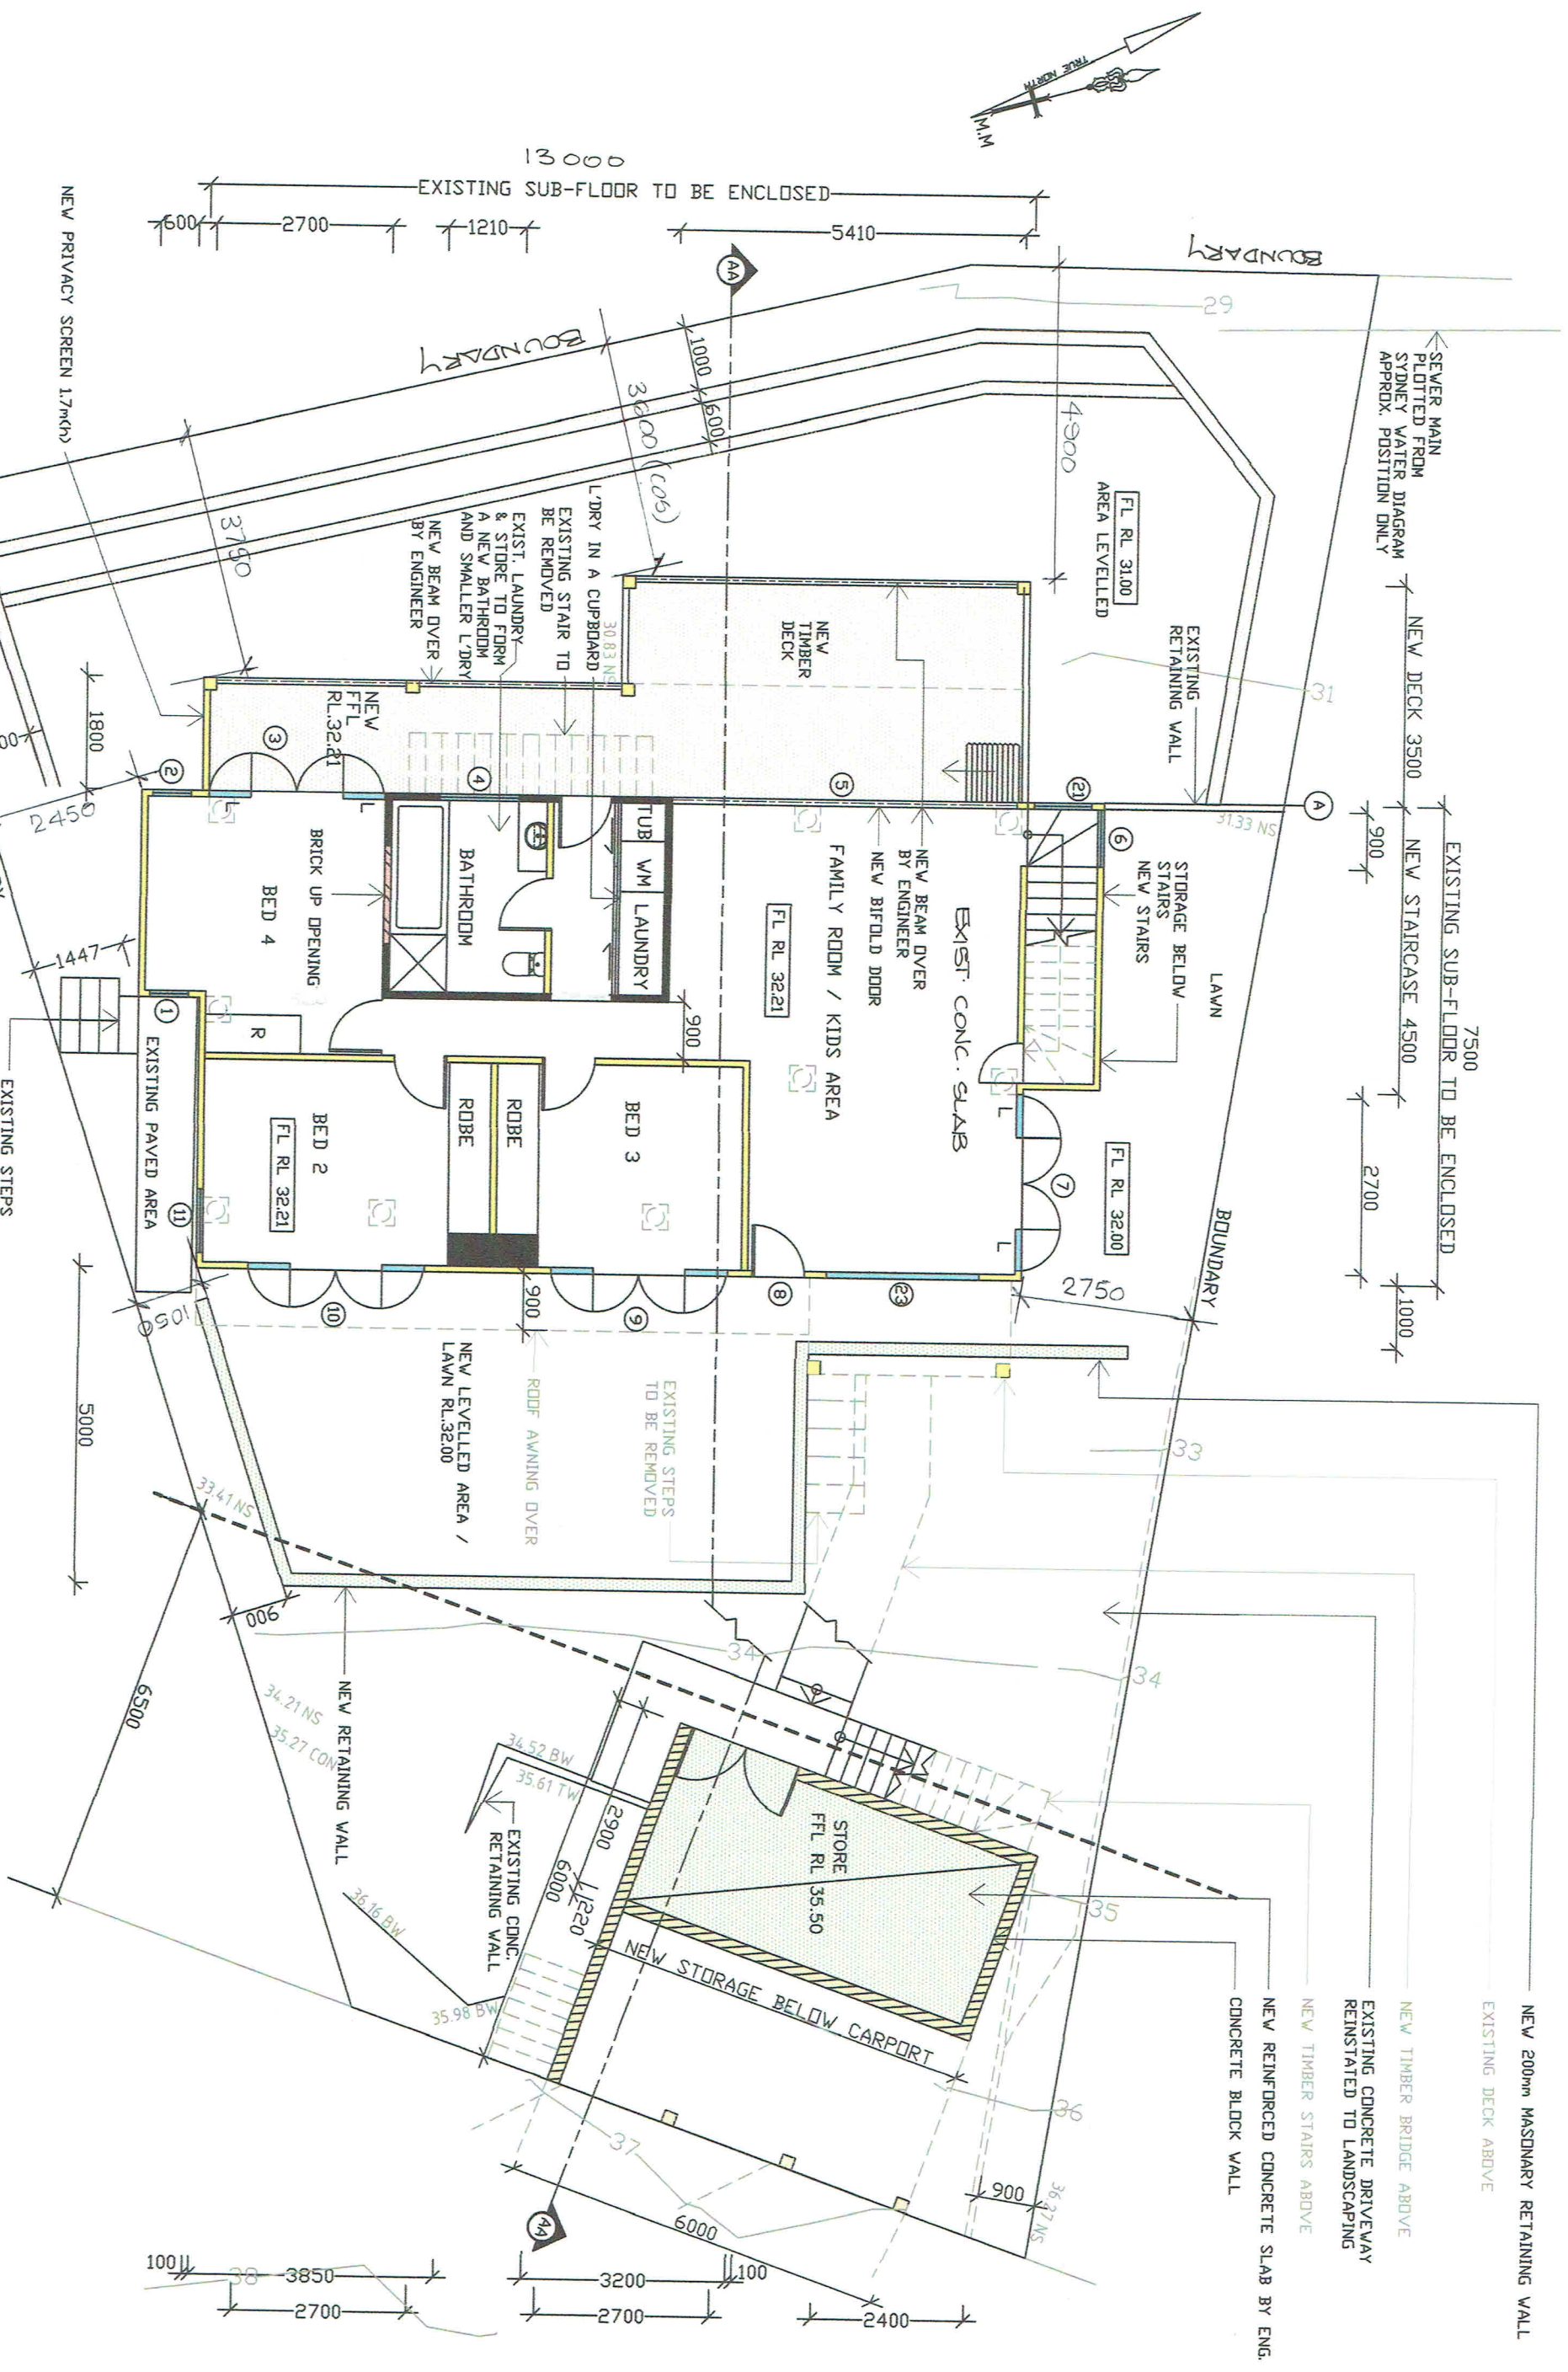

LOWER GROUND FLOOR PLAN